


General Notes:

- All areas of rubble masonry to be raked out and repointed unless otherwise indicated on the drawing and SoW.
- All Bathstone elements to be cleaned of atmospheric soiling and calcium sulphate deposits including heavy encrustations and underside of moulings arches etc

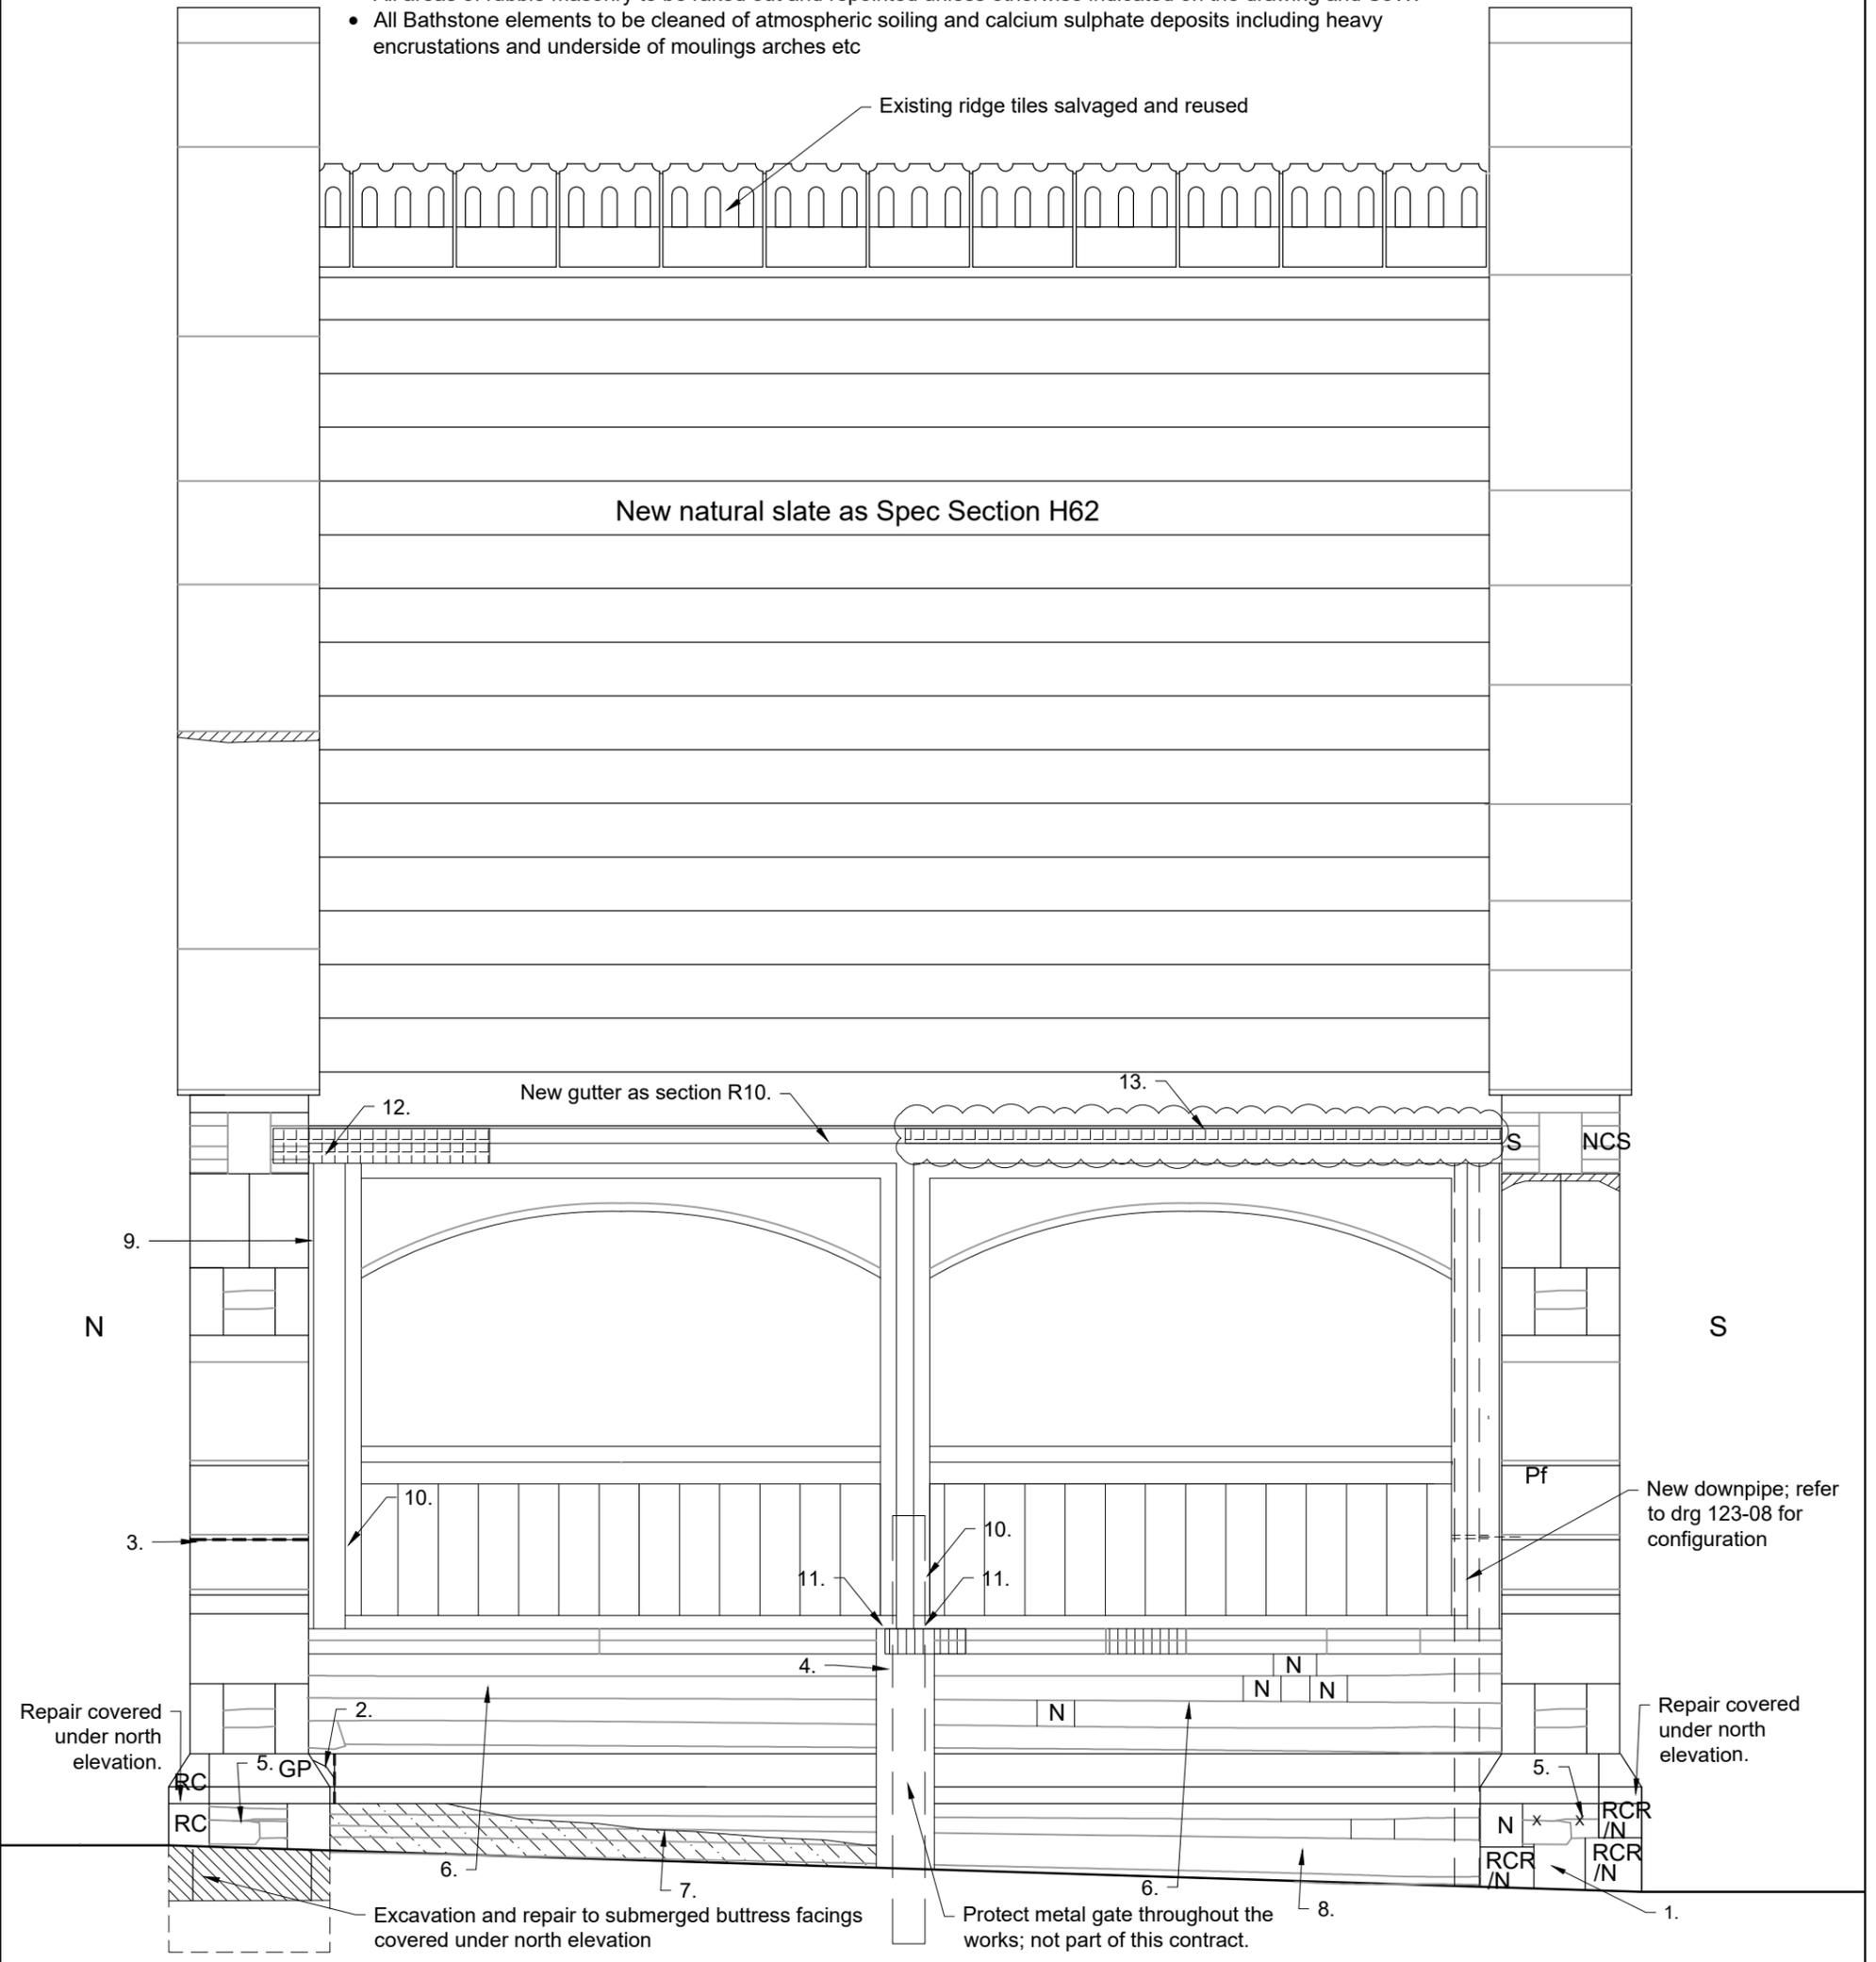

Key to Symbols and Specification clauses

 <p>Area to be deep packed before pointing with the remainder of the internal wall face. C41/810-820, 840, 860, 862.</p>	<p>NS Apply Nanoline and Sheltercoat - C41/890, 900.</p> <p>NCS Apply Nanolime, Mortar cap and Sheltercoat C41/100-215, 510A-517, 520B, 520C, 521, 540-555A, 890, 900.</p> <p>S Sheltercoat Friable Stone as C41/900.</p> <p>RCR Remove Cement repair and reform in lime mortar C41/100-215, 501-520A, 540-555A</p> <p>MR - Mortar repair to areas of eroded stone - C41/100-215, 501-520A, 520C, 540-555A, 900.</p> <p>Indent to stone as C41/100-215, 241, 245-255A, 281, 330-340, 351, 385, 395-410, 420.</p> <p>N New stone as C41/100-230, 240, 245, 250, 330, 340, 385, 405, 410, 420.</p>	<p>GP Grout and point open crack</p> <p>OJ Rake out and repoint open joint as C41/810-814, 820, 840A-861.</p> <p>Remove cement pointing, deep pack open joints and point as C41/810-820, 821, 840A, 861, 862.</p> <p>Pf Point fine joint</p> <p>Carefully dismantle and rebuild area of stonework or brickwork as C41/310, 321, 330, 340, 385, 390, 410, 415, 455A, 620A-740.</p> <p>Piece in or other repair to timber; refer to SoW for details.</p> <p>1,2,3 etc -Refer to SoW for work item description.</p>
--	--	--

REV	DATE	BY	CHK	DESCRIPTION
C	13.02.26	RPG	RLG	Client/Tender Issue- Rev. Cloud
B	06.02.26	RPG	RLG	Client/Tender Issue
A	08.12.25	RPG	RLG	Draft Issue

Rena Pitsilli-Graham RIBA AABC Architect

6 St Martins Almshouses Bayham Street London NW1 0BD
T: 0207 485 8994 M: 077 47 04 70 58 E: rena@pitsilligraham.co.uk



JOB TITLE
**LEIGHTON BUZZARD
VAN DYKE ROAD CEMETERY LYCHGATE**

DRAWING TITLE:
**WEST ELEVATION
LOCATION OF PROPOSED REPAIRS**

JOB NO: 123	DRAWING NO: 07	REVISION: C	SCALE(S): 1:20 approx. at A3
DRAWING STATUS: TENDER			DATE: June 2025
DRAWN : RPG	CHECKED : RLG	DO NOT SCALE FROM THIS DRAWING. CHECK ALL DIMENSIONS ON SITE BEFORE ORDERING.	