


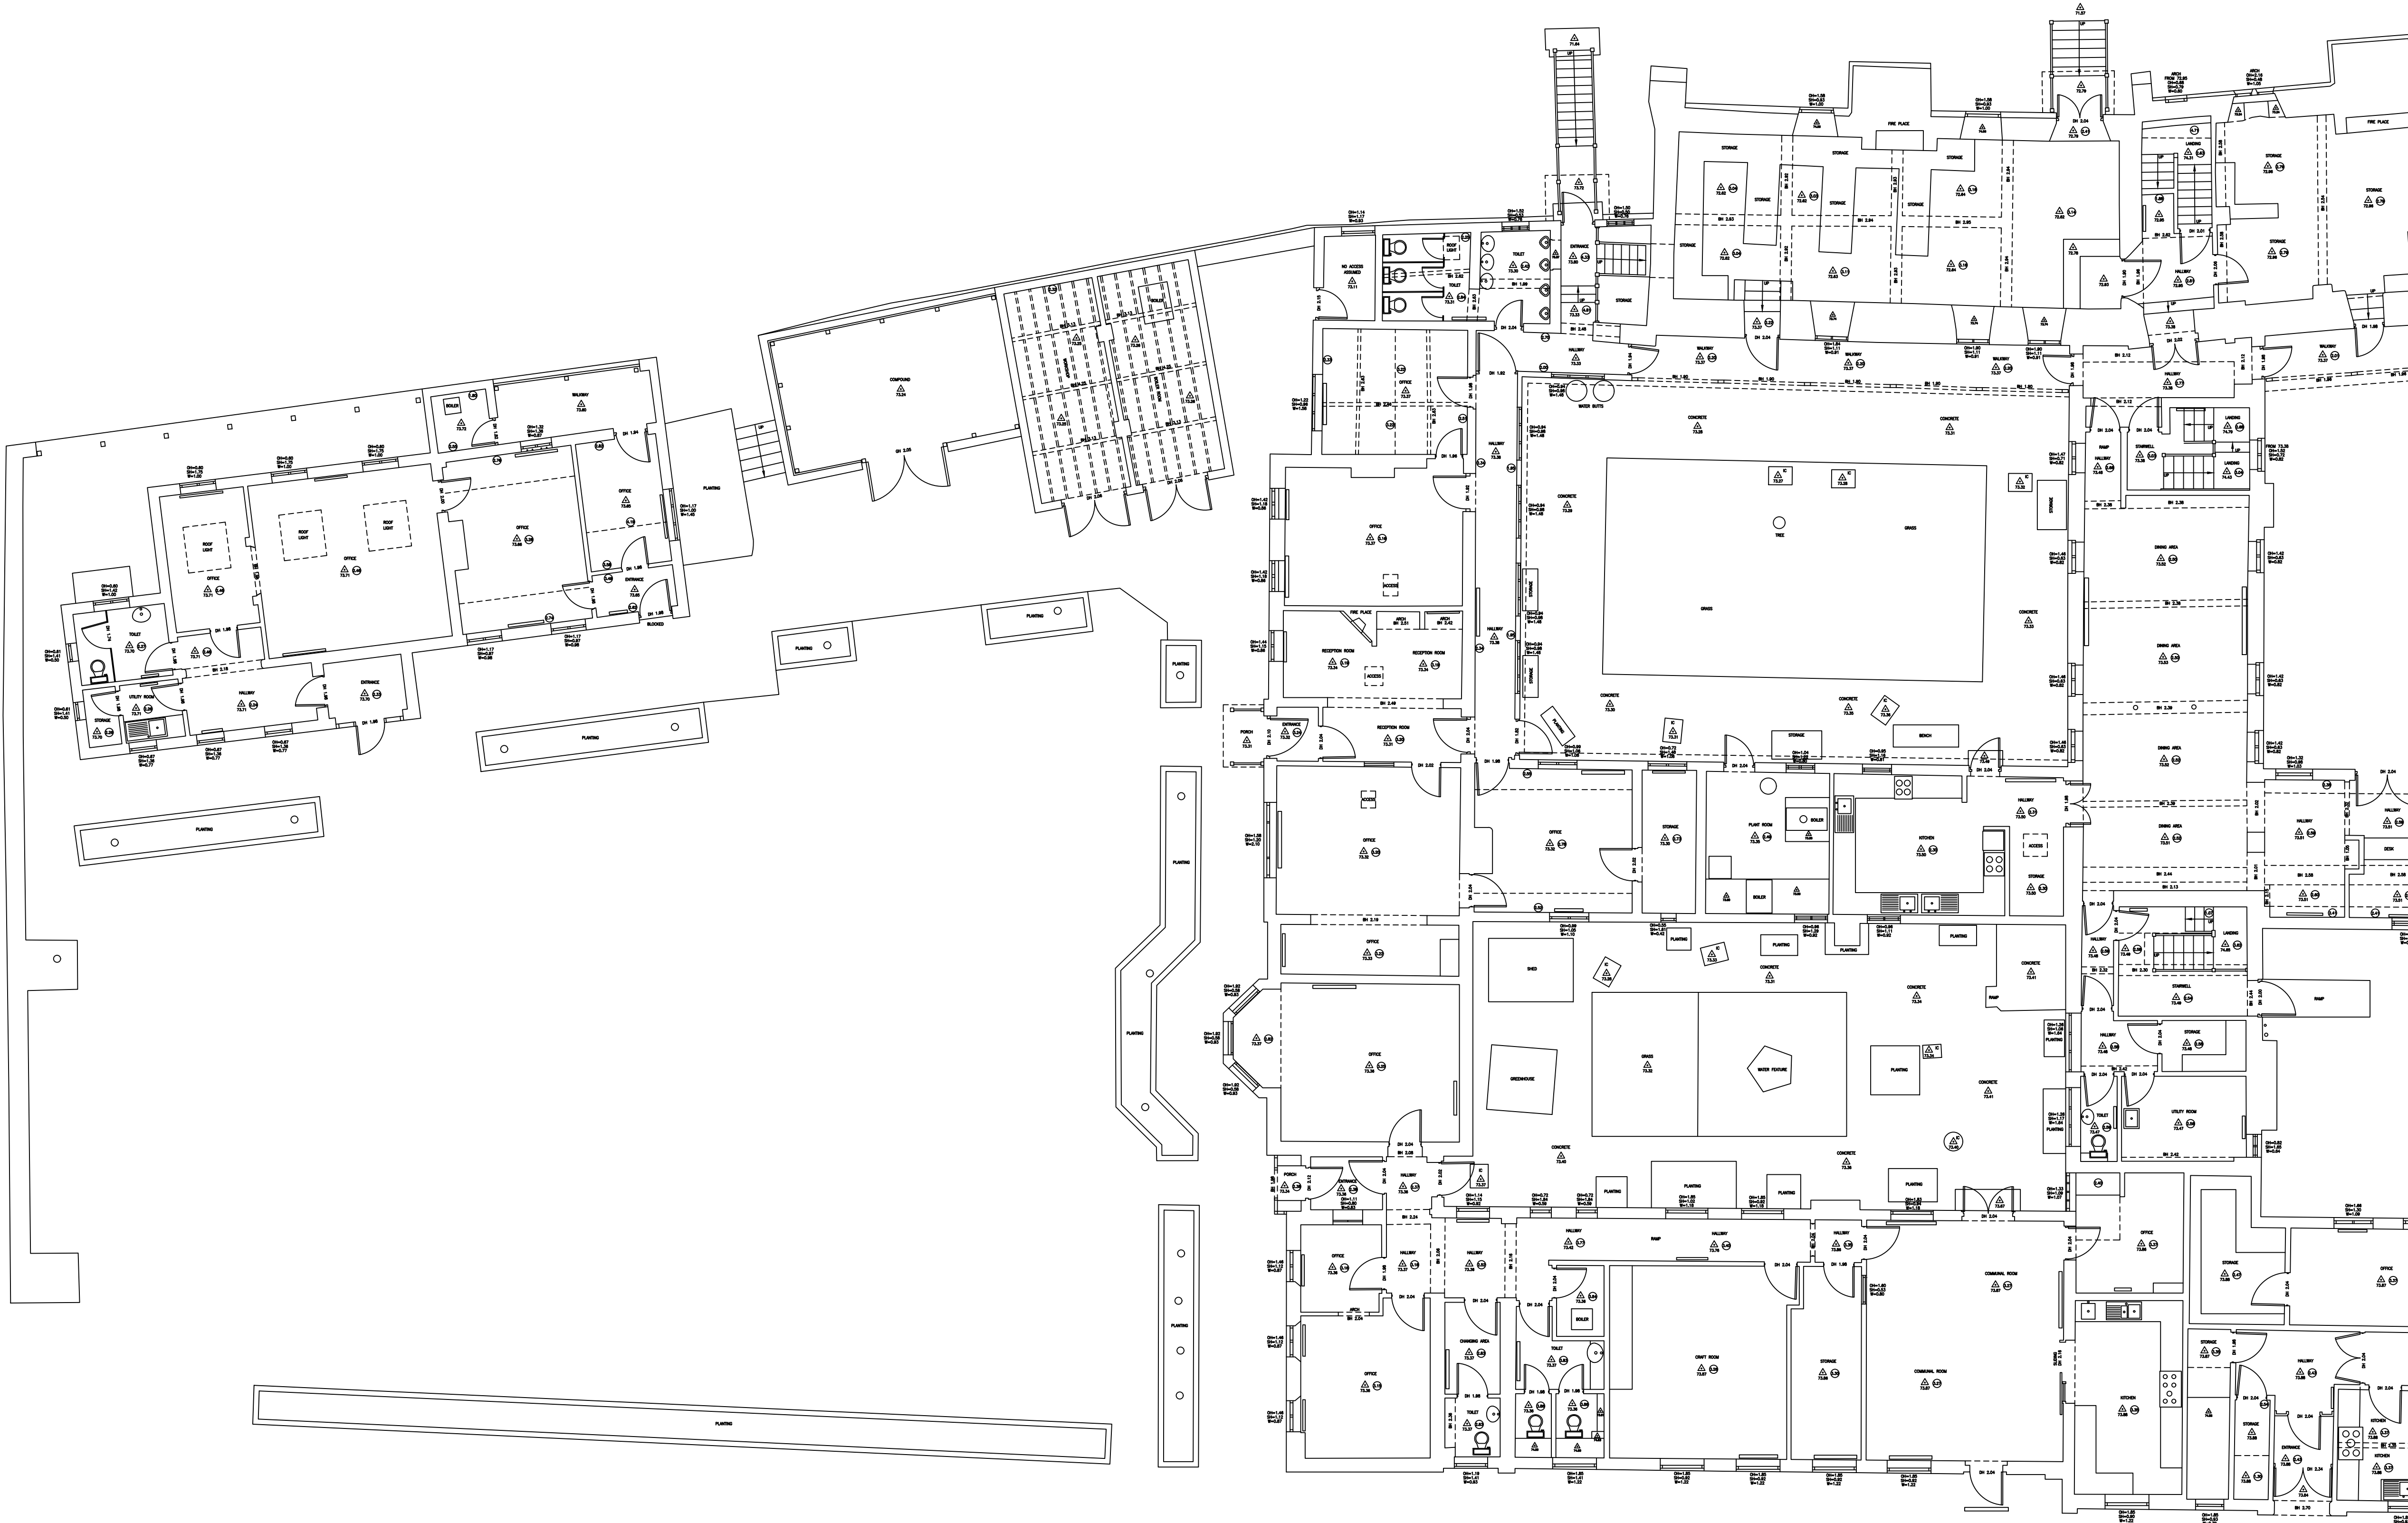

- Key:
- FLOOR LEVEL (m ABOVE ODN)
 - CEILING HEIGHTS (m ABOVE FLOOR LEVEL)
 - OH OPENING HEIGHT
 - SH SILL HEIGHT
 - W WINDOW WIDTH
 - BEAM (FLOOR TO BOTTOM OF BEAM HEIGHT)
 - LEVEL (M ABOVE ODN)

Client

Monument Geomatics Limited
The Carlson Suite, Vantage Point Business Village, Mitcheldean, GL17 0DD
Tel +44 (0)1594 546324 Fax +44 (0)1594 541333
Email enquiries@monumentgeomatics.co.uk
www.monumentgeomatics.co.uk

Project

THE OLD PRIORY
LEOMINSTER

Drawing


EXISTING LAYOUT
FLOOR PLANS
GROUND FLOOR

Drawn by: MA Date: APR 22
Checked by: RM Date: APR 22
Approved by: MONUMENT GEOMATICS Date: APR 22

Drawing No. MG2423_FP1 Revision

Drawing Scale: 1:100 @ A1

© Copyright Monument Geomatics Ltd.

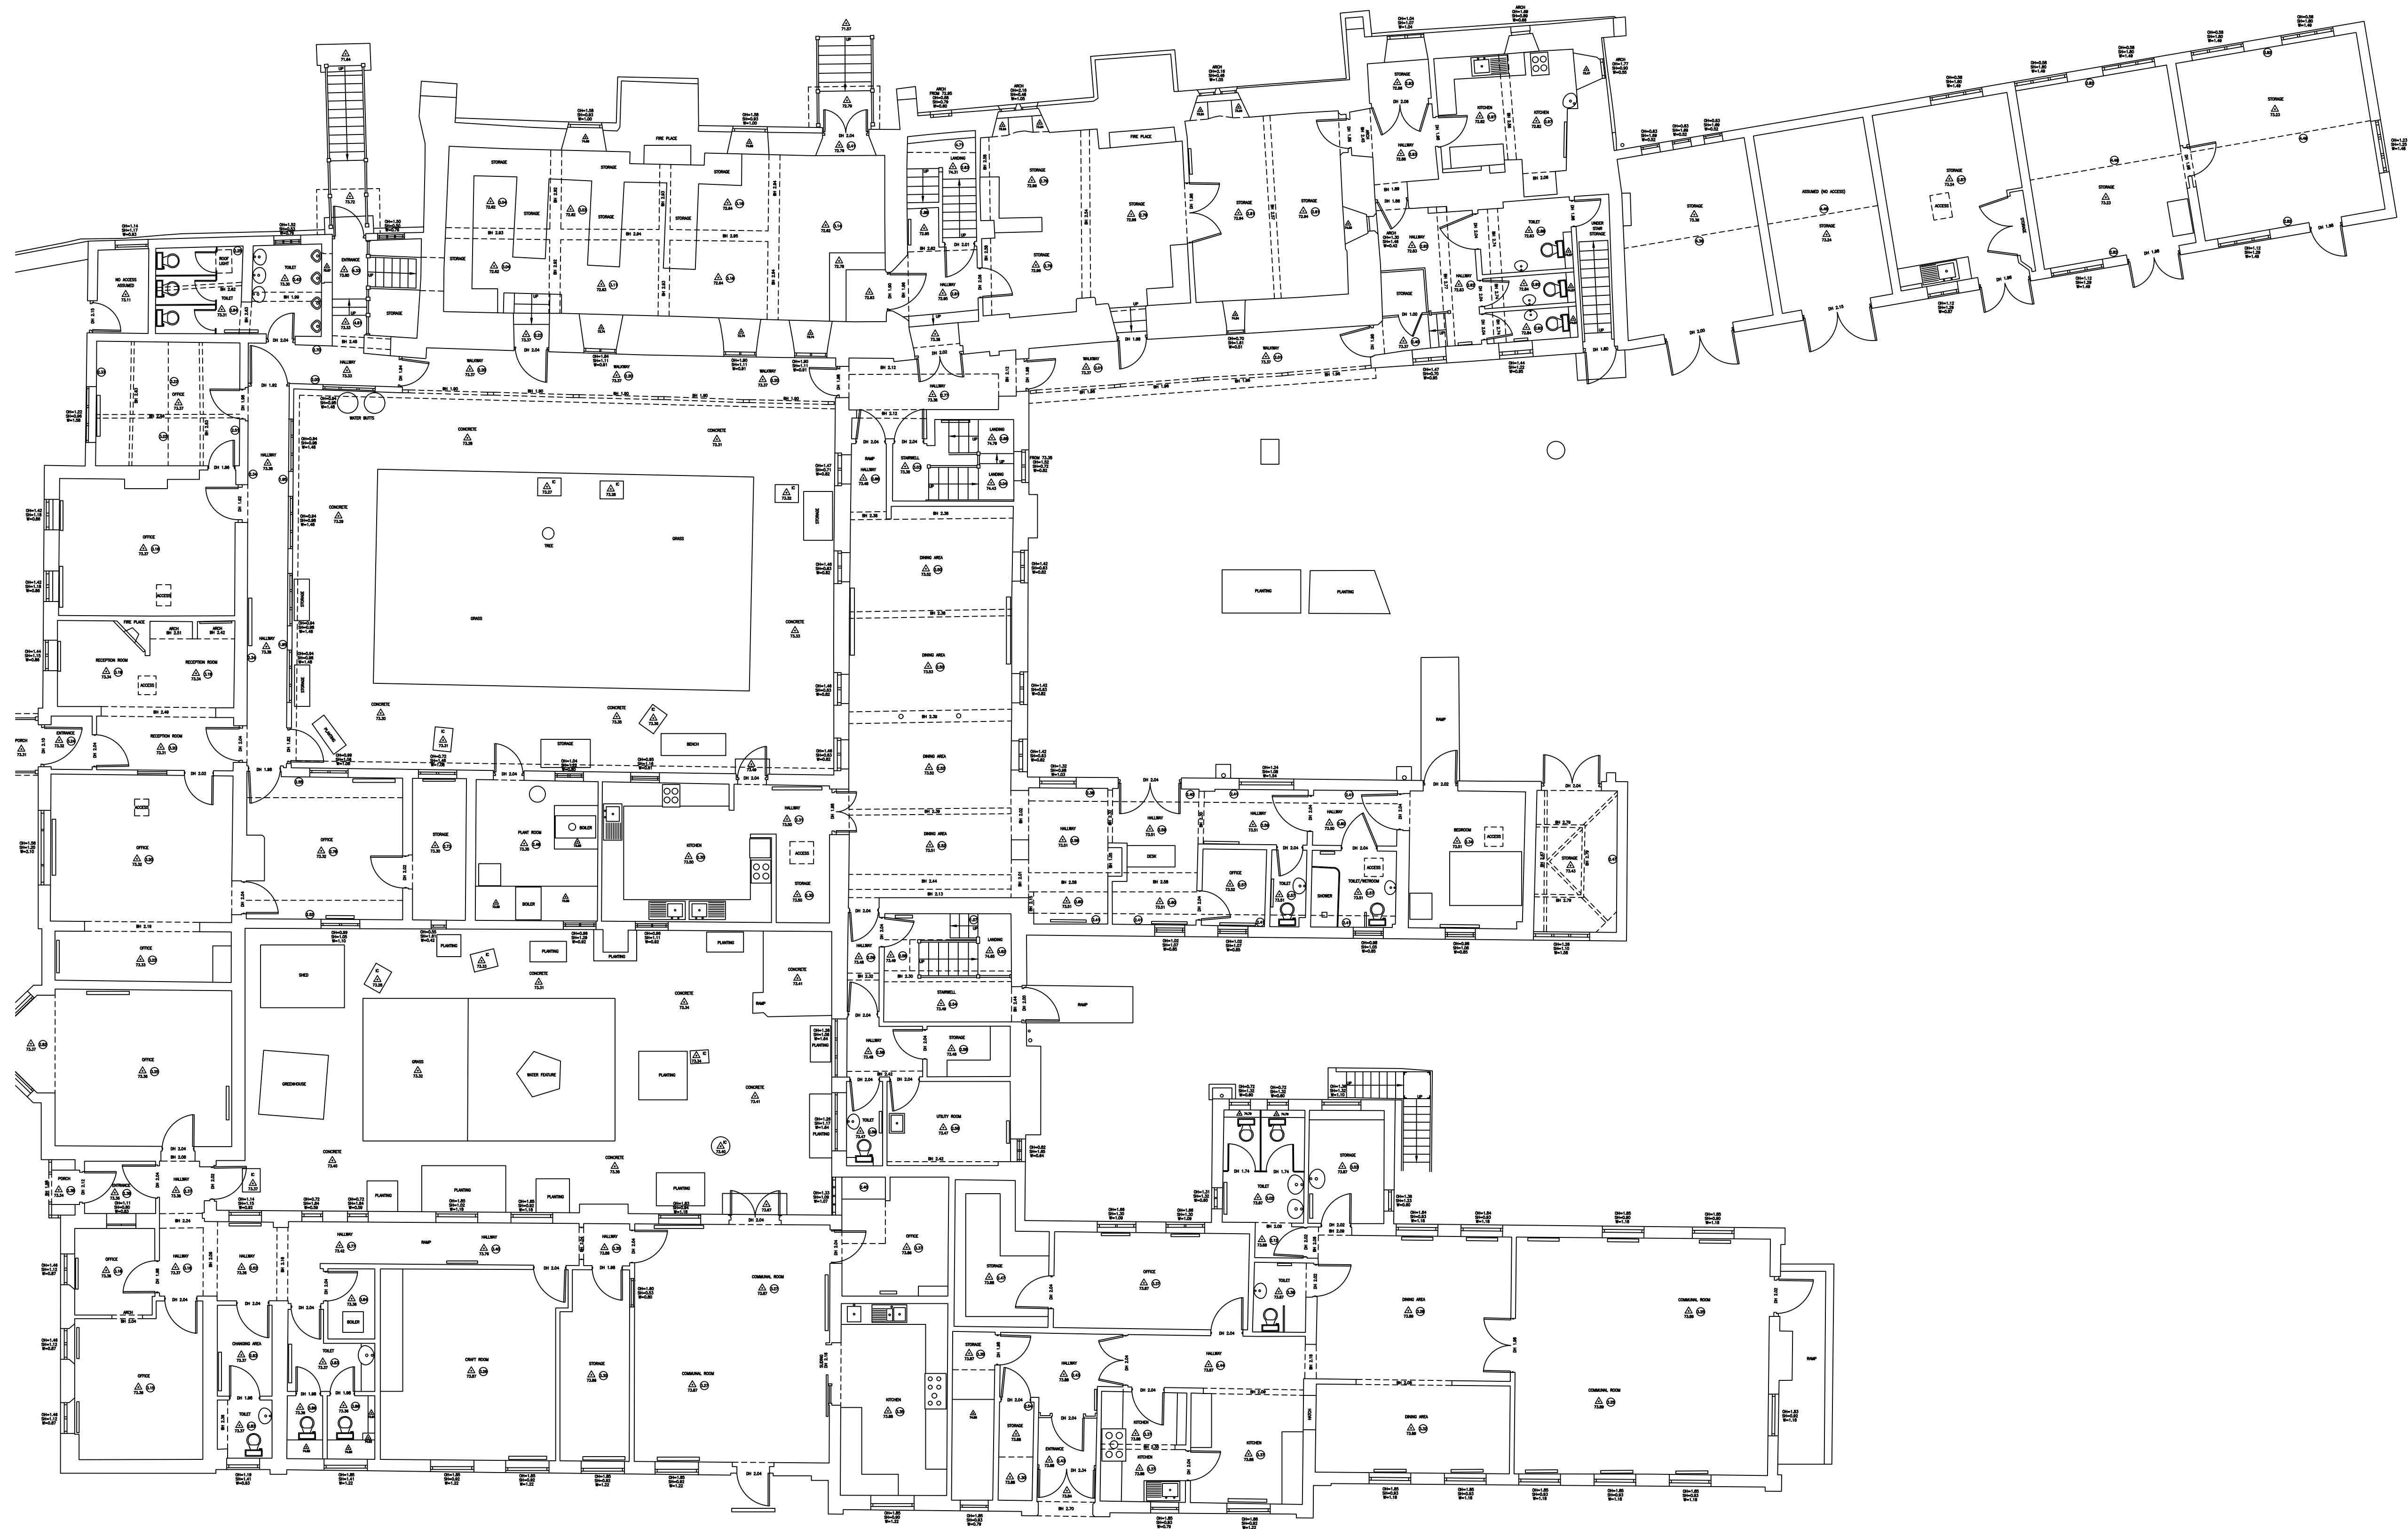

Key:

- FLOOR LEVEL (m ABOVE ODN)
- CEILING HEIGHTS (m ABOVE FLOOR LEVEL)
- OH OPENING HEIGHT
- SH SILL HEIGHT
- W WINDOW WIDTH
- BEAM (FLOOR TO BOTTOM OF BEAM HEIGHT)
- LEVEL (M ABOVE ODN)

Client

Monument Geomatics Limited
The Carlton Suite, Vantage Point Business Village, Mitcheldean, GL17 0DD
Tel +44 (0)1594 546324 Fax +44 (0)1594 541333
Email enquiries@monumentgeomatics.co.uk
www.monumentgeomatics.co.uk

Project

THE OLD PRIORY
LEOMINSTER

Drawing


EXISTING LAYOUT
FLOOR PLANS
GROUND FLOOR

Drawn by: MA	Date: APR 22
Checked by: RM	Date: APR 22
Approved by: MONUMENT GEOMATICS	Date: APR 22
Drawing No.	Revision

MG2423_FP2

Drawing Scale: 1:100 @ A1


© Copyright Monument Geomatics Ltd.

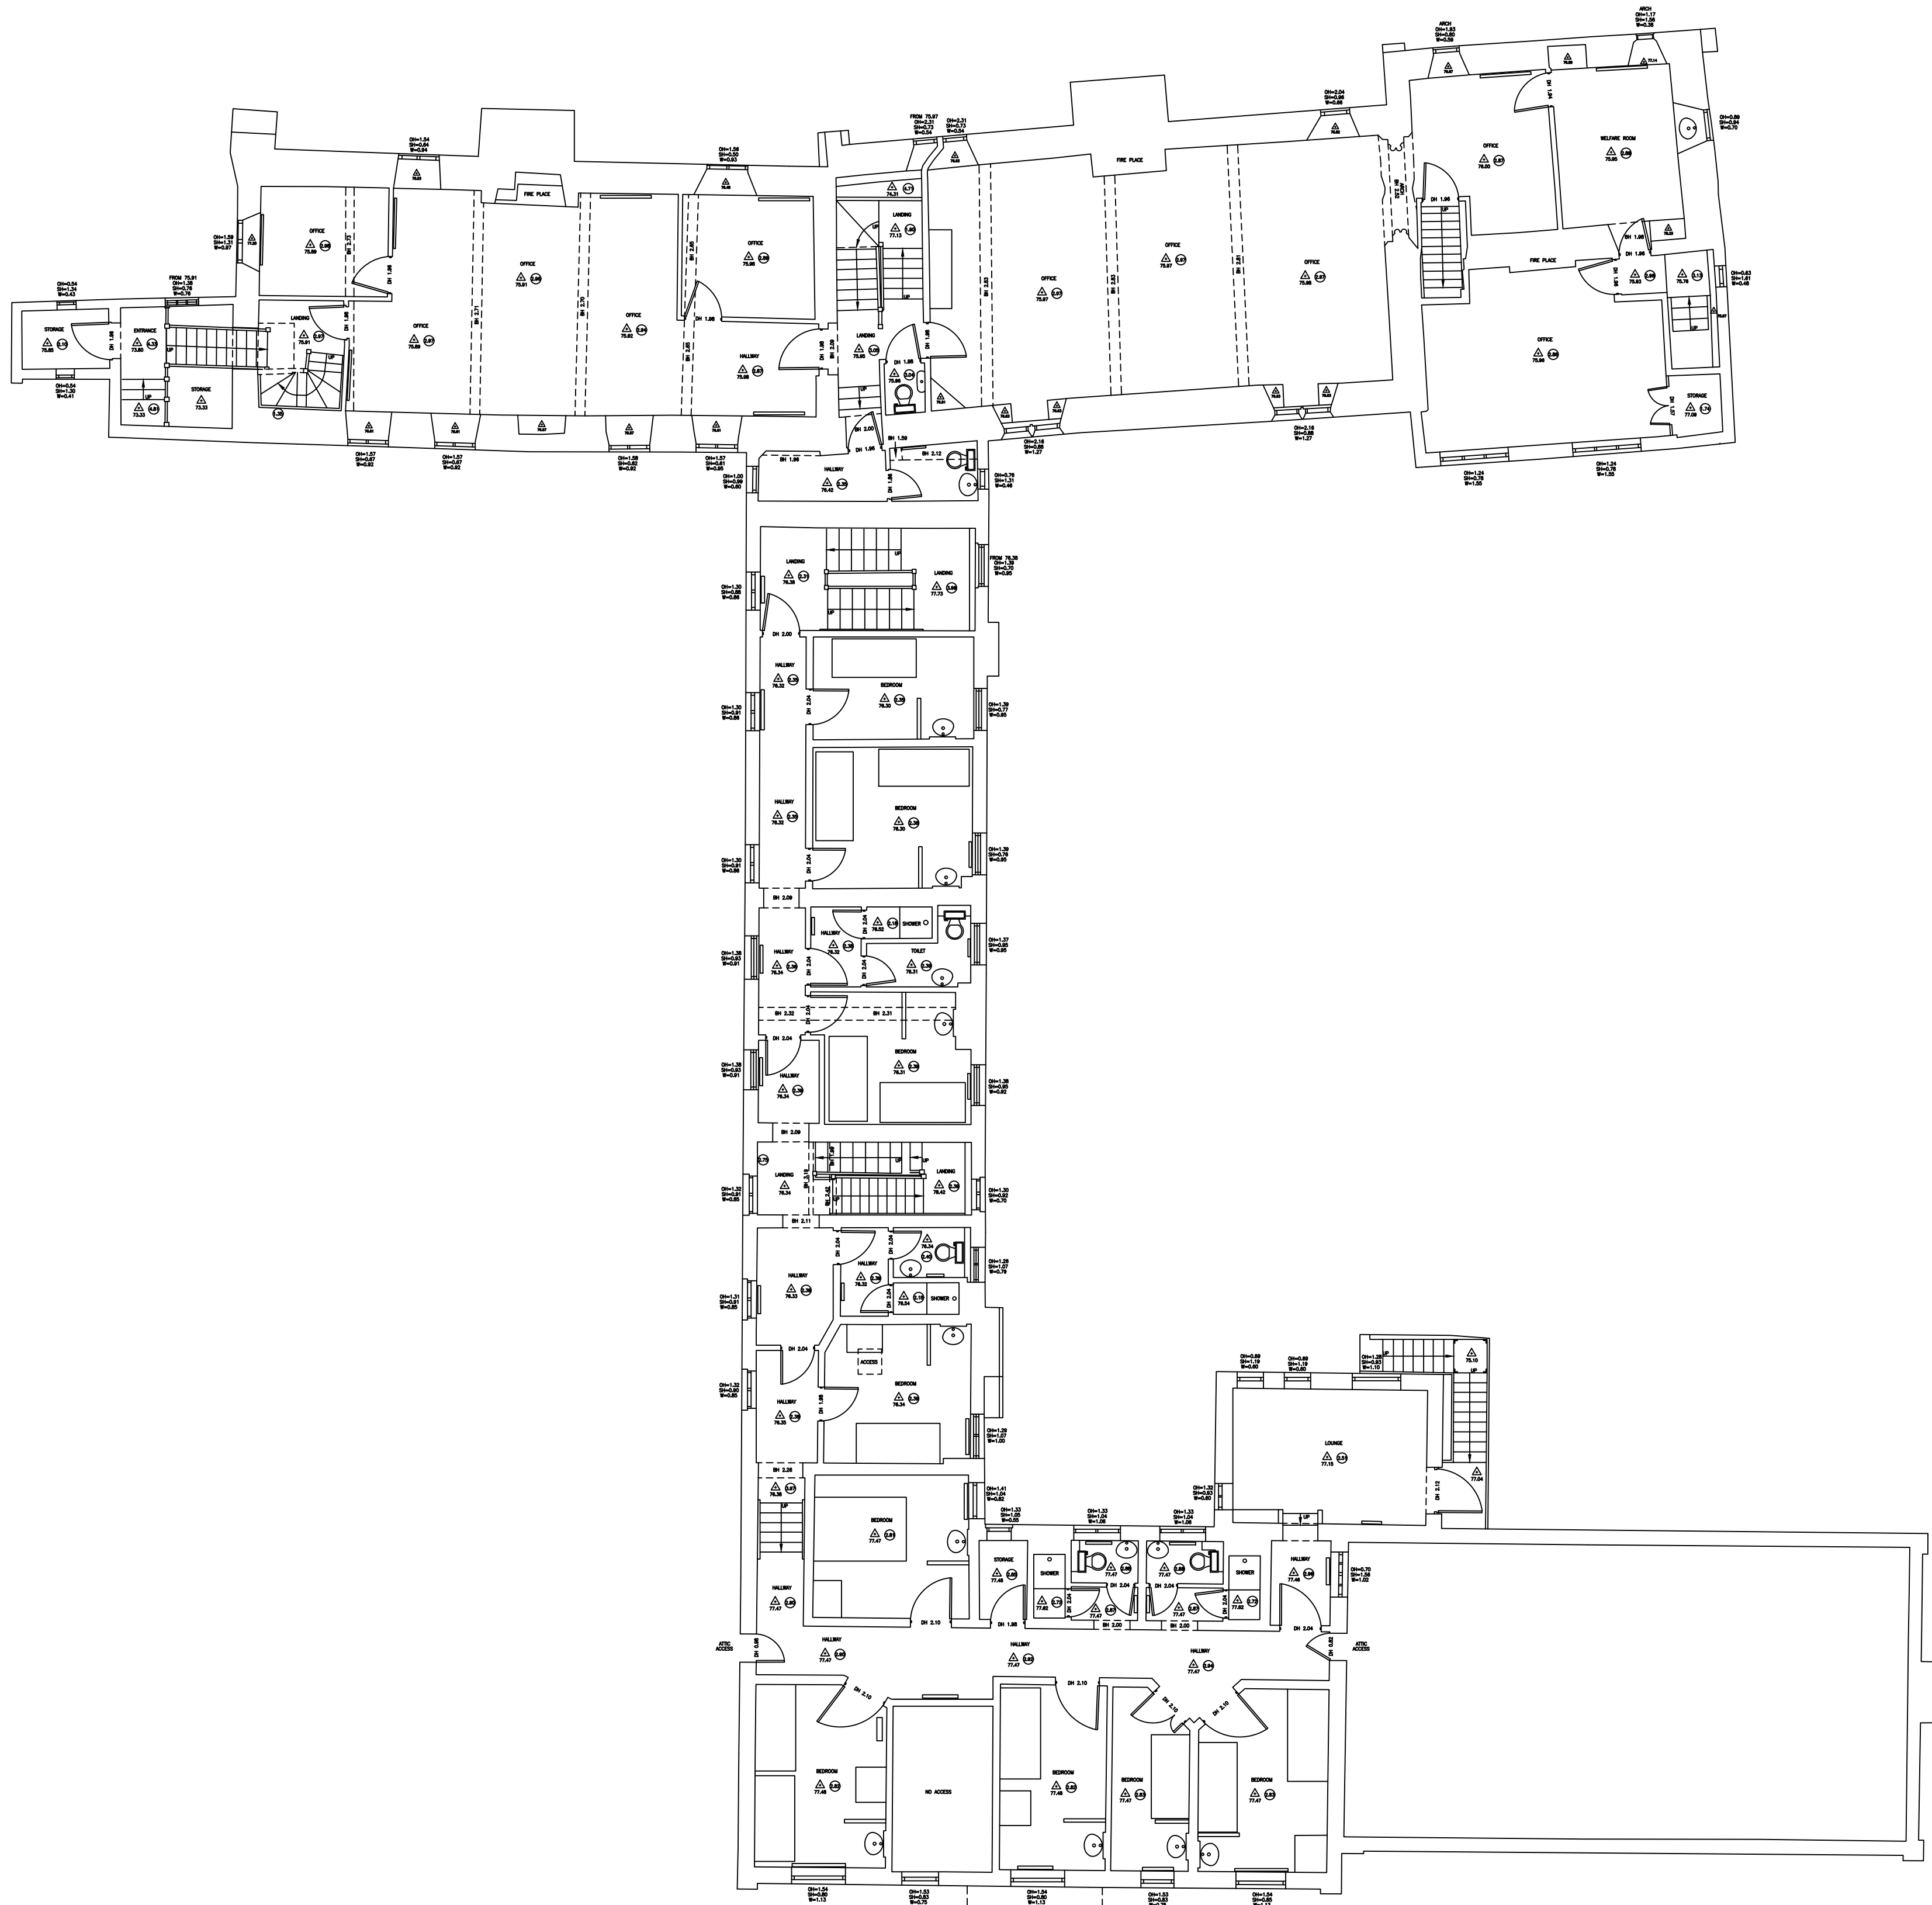

Key:

	FLOOR LEVEL (m ABOVE ODN)
	CEILING HEIGHTS (m ABOVE FLOOR LEVEL)
OH	OPENING HEIGHT
SH	SILL HEIGHT
W	WINDOW WIDTH
	BEAM (FLOOR TO BOTTOM OF BEAM HEIGHT)
	LEVEL (M ABOVE ODN)

Client	
Monument Geomatics Limited The Carlson Suite, Vantage Point Business Village, Mitcheldean, GL17 0DD Tel +44 (0)1594 546324 Fax +44 (0)1594 541333 Email enquiries@monumentgeomatics.co.uk www.monumentgeomatics.co.uk	
Project	
THE OLD PRIORY LEOMINSTER	
Drawing	
EXISTING LAYOUT FLOOR PLANS FIRST FLOOR	
Drawn by: MA	Date: APR 22
Checked by: RM	Date: APR 22
Approved by: MONUMENT GEOMATICS	Date: APR 22
Drawing No.	Revision
MG2423_FP3	
Drawing Scale: 1:100 @ A1	
© Copyright Monument Geomatics Ltd.	

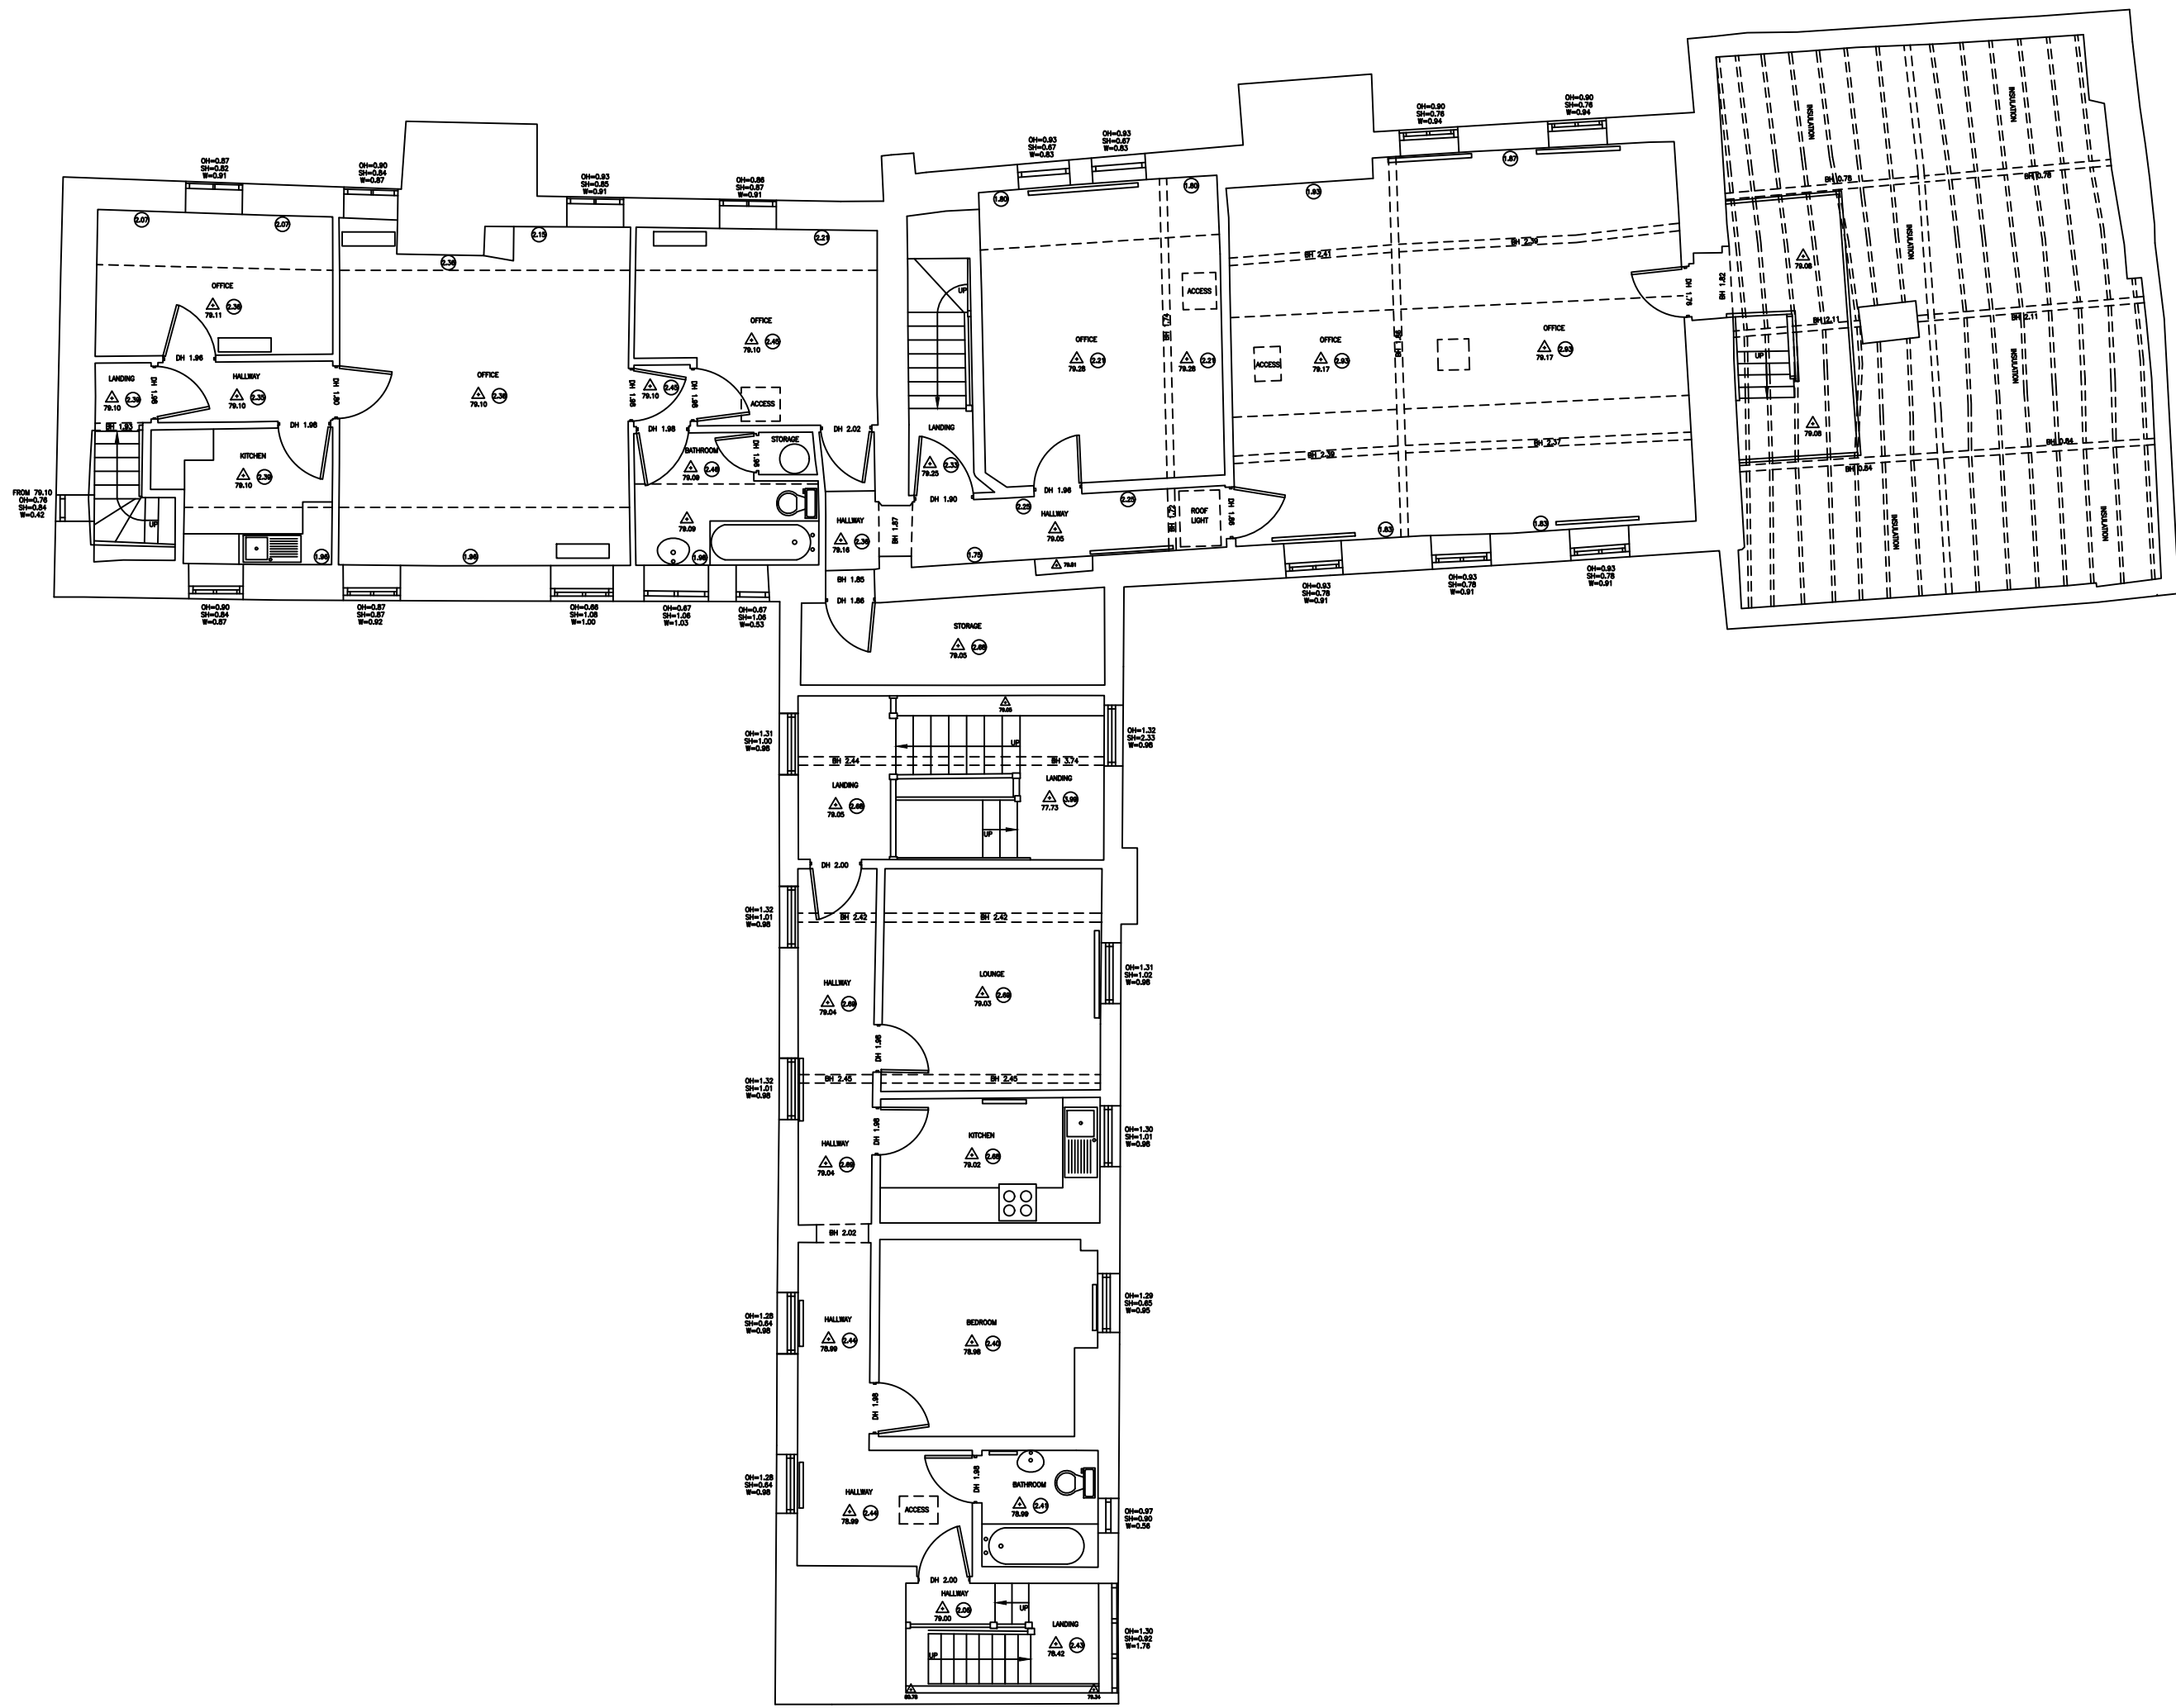

Key:	
	FLOOR LEVEL (m ABOVE ODN)
	CEILING HEIGHTS (m ABOVE FLOOR LEVEL)
OH	OPENING HEIGHT
SH	SILL HEIGHT
W	WINDOW WIDTH
	BEAM (FLOOR TO BOTTOM OF BEAM HEIGHT)
	LEVEL (M ABOVE ODN)

Client	
Monument Geomatics Limited The Carlson Suite, Vantage Point Business Village, Mitcheldean, GL17 0DD Tel +44 (0)1594 546324 Fax +44 (0)1594 541333 Email enquiries@monumentgeomatics.co.uk www.monumentgeomatics.co.uk	
Project	
THE OLD PRIORY LEOMINSTER	
Drawing	
EXISTING LAYOUT FLOOR PLANS SECOND FLOOR	
Drawn by: MA Date: APR 22	
Checked by: RM Date: APR 22	
Approved by: MONUMENT GEOMATICS Date: APR 22	
Drawing No.	Revision
MG2423_FP4	
Drawing Scale: 1:100 @ A1	
© Copyright Monument Geomatics Ltd.	



Elevation 1

Datum 70.0m




Elevation 2

Datum 70.0m





Elevation 3

Datum 70.0m

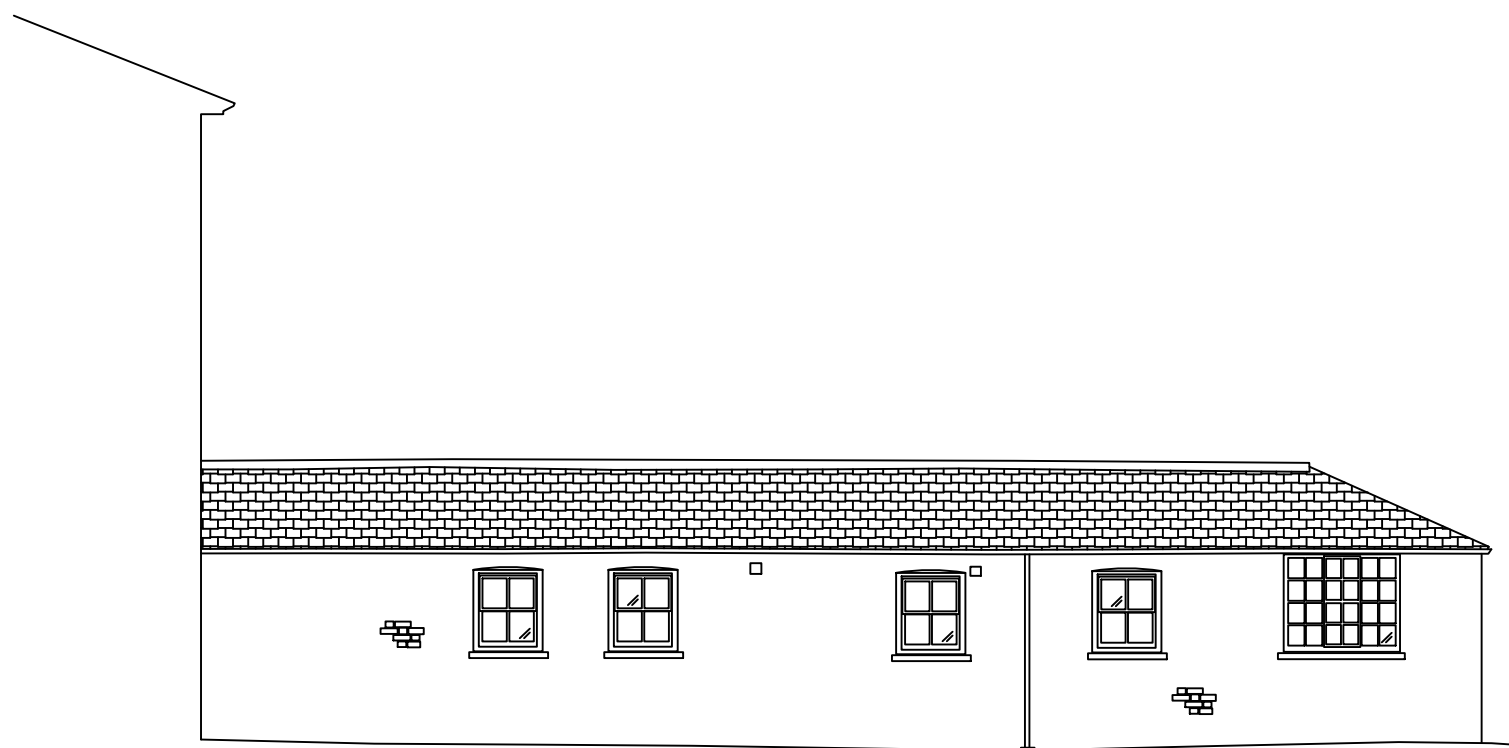

Elevation 4

Datum 70.0m

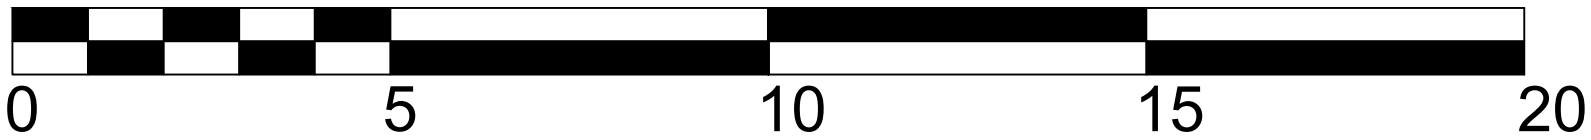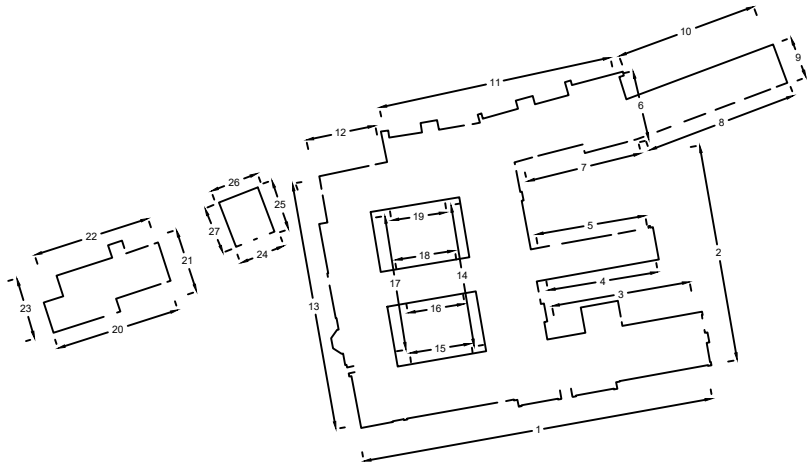

SCALE BAR 1:100

Client

Monument Geomatics Limited
The Carlson Suite, Vantage Point Business Village, Mitcheldean, GL17 0DD
Tel +44 (0)1594 546324 Fax +44 (0)1594 541333
Email enquiries@monumentgeomatics.co.uk
www.monumentgeomatics.co.uk




Project

THE OLD PRIORY
LEOMINSTER

Drawing


ELEVATIONS

Drawn by: RM	Date: APR 22
Checked by: MA	Date: APR 22
Approved by: MONUMENT GEOMATICS	Date: APR 22
Drawing No.	Revision
MG2423_E1	
Drawing Scale: 1:100 @ A1	
© Copyright Monument Geomatics Ltd.	

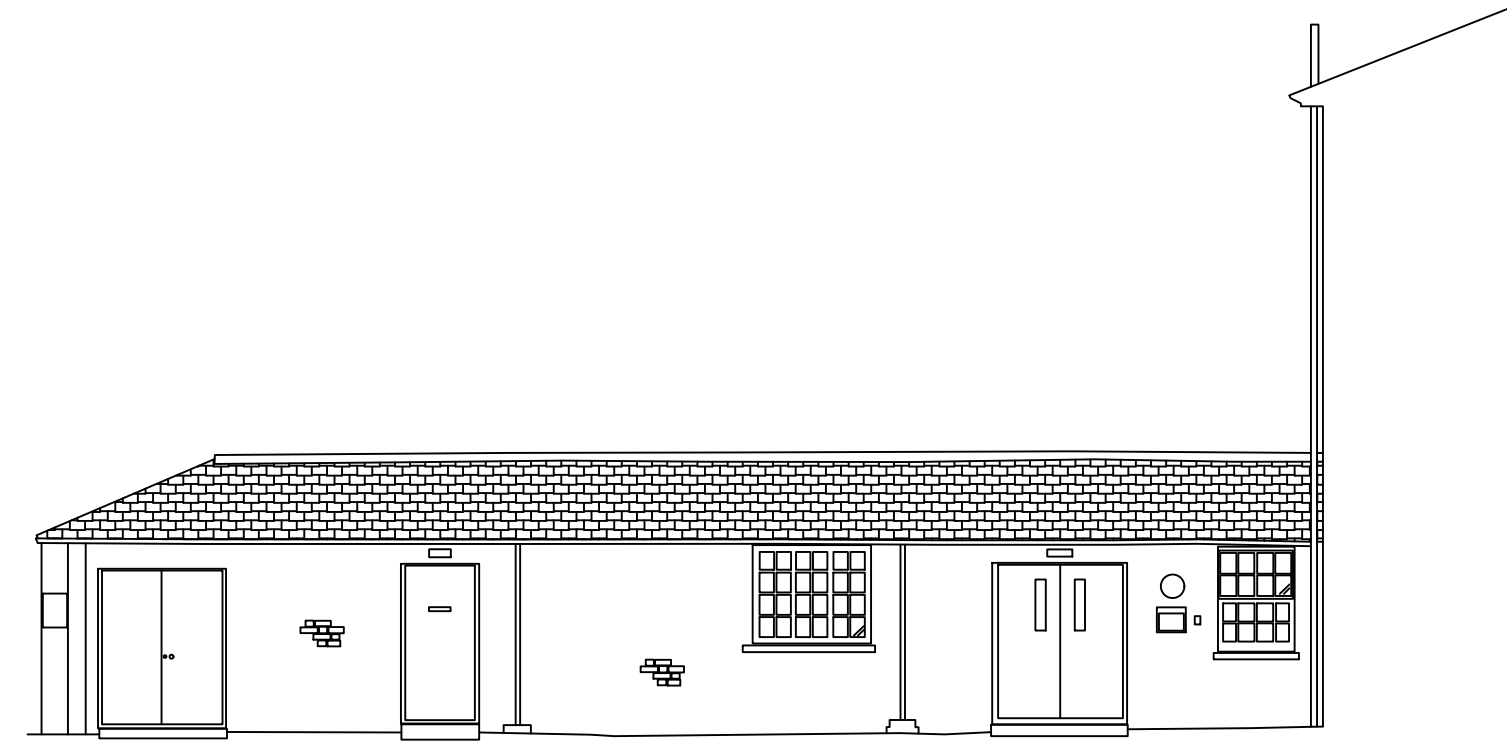

Elevation 5

Datum 70.0m

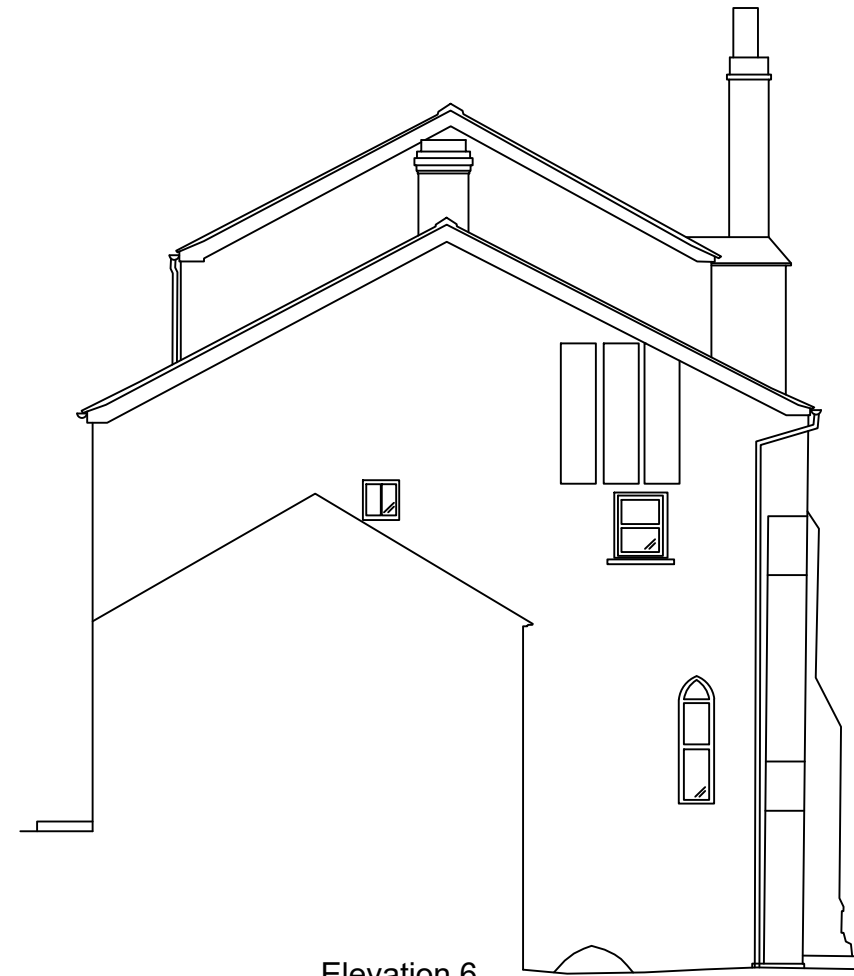

Elevation 6

Datum 70.0m




Elevation 7

Datum 70.0m




Elevation 8

Datum 70.0m

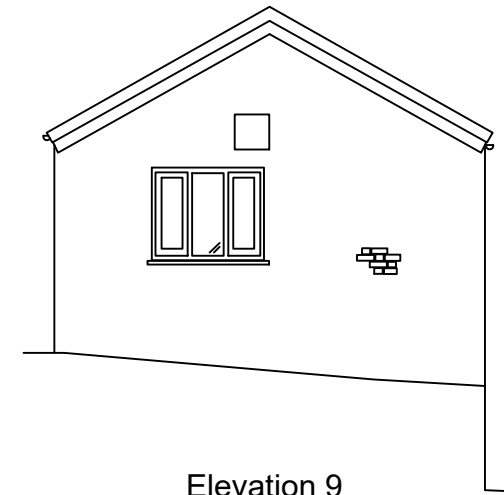

Elevation 9

Datum 70.0m

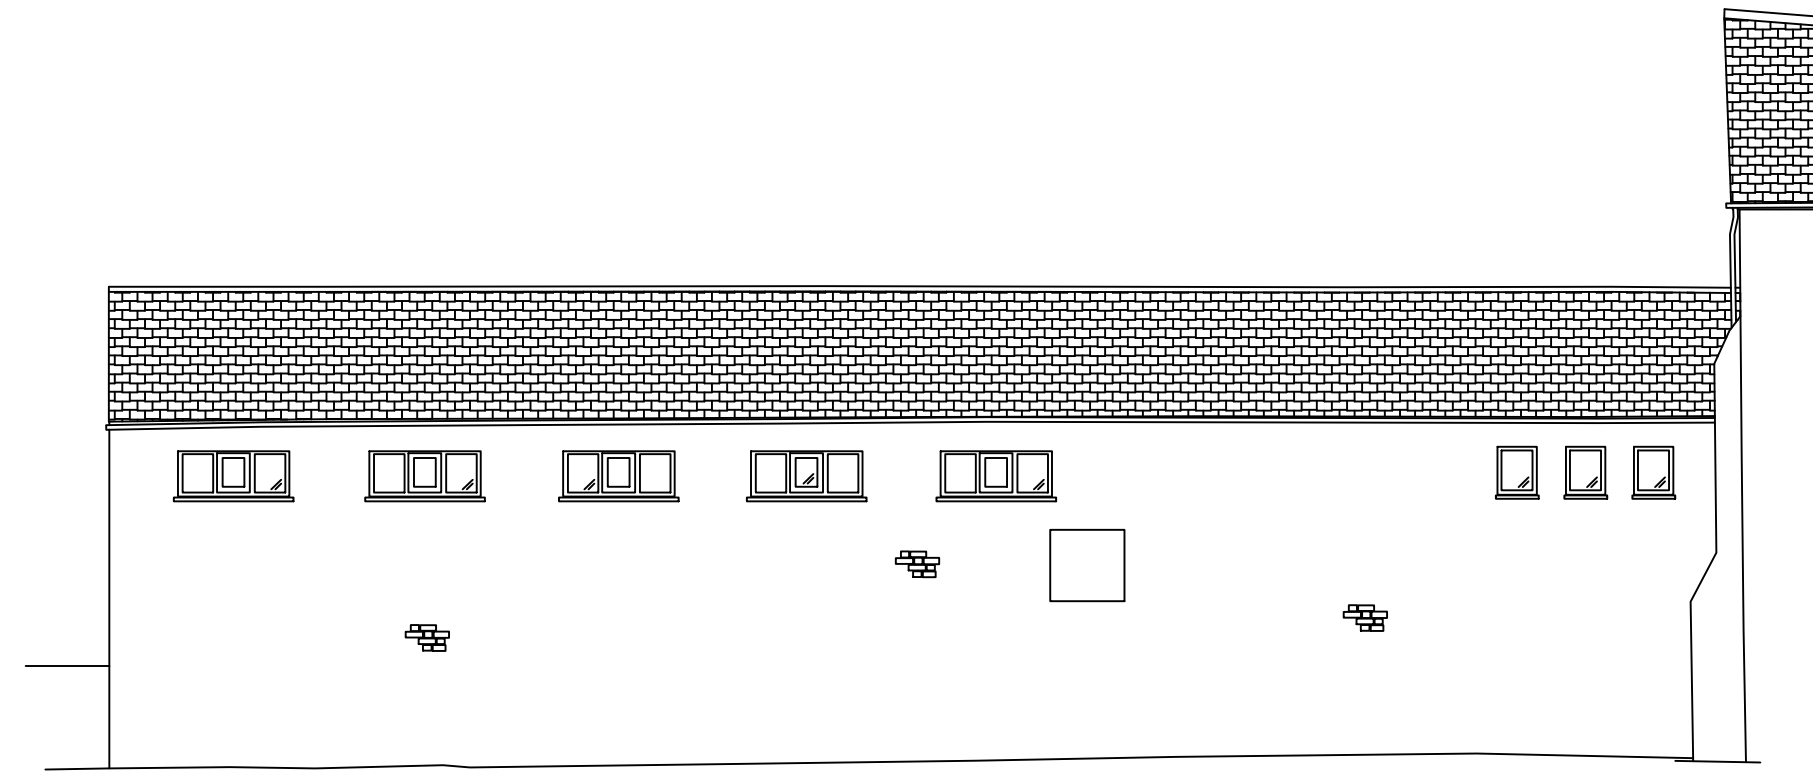

Elevation 10

Datum 70.0m





Elevation 11

Datum 70.0m



Elevation 12

Datum 70.0m

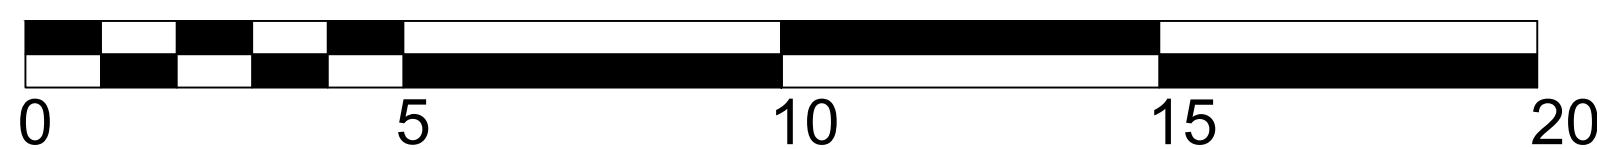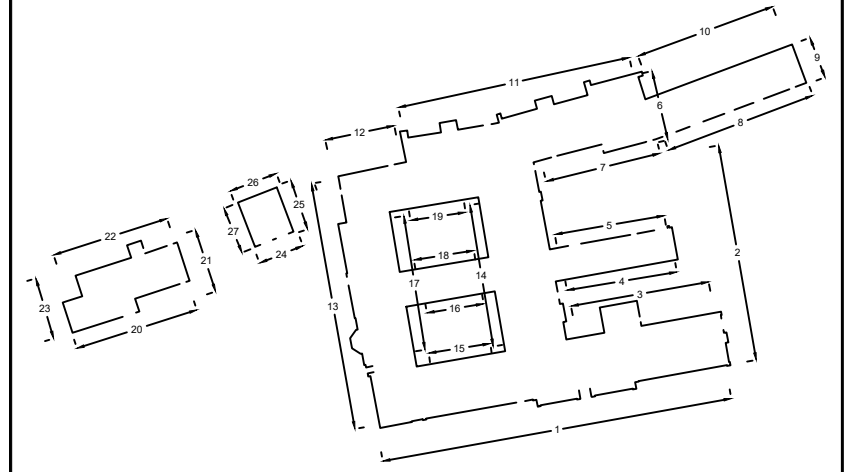

SCALE BAR 1:100

Client

Monument Geomatics Limited
The Carlson Suite, Vantage Point Business Village, Mitcheldean, GL17 0DD
Tel +44 (0)1594 546324 Fax +44 (0)1594 541333
Email enquiries@monumentgeomatics.co.uk
www.monumentgeomatics.co.uk



Project

**THE OLD PRIORY
LEOMINSTER**

Drawing

ELEVATIONS

Drawn by: RM Date: APR 22

Checked by: MA Date: APR 22

Approved by: MONUMENT GEOMATICS Date: APR 22

Drawing No. Revision

MG2423_E2

Drawing Scale: 1:100 @ A1

© Copyright Monument Geomatics Ltd.




Elevation 13

Datum 70.0m



Elevation 14

Datum 70.0m

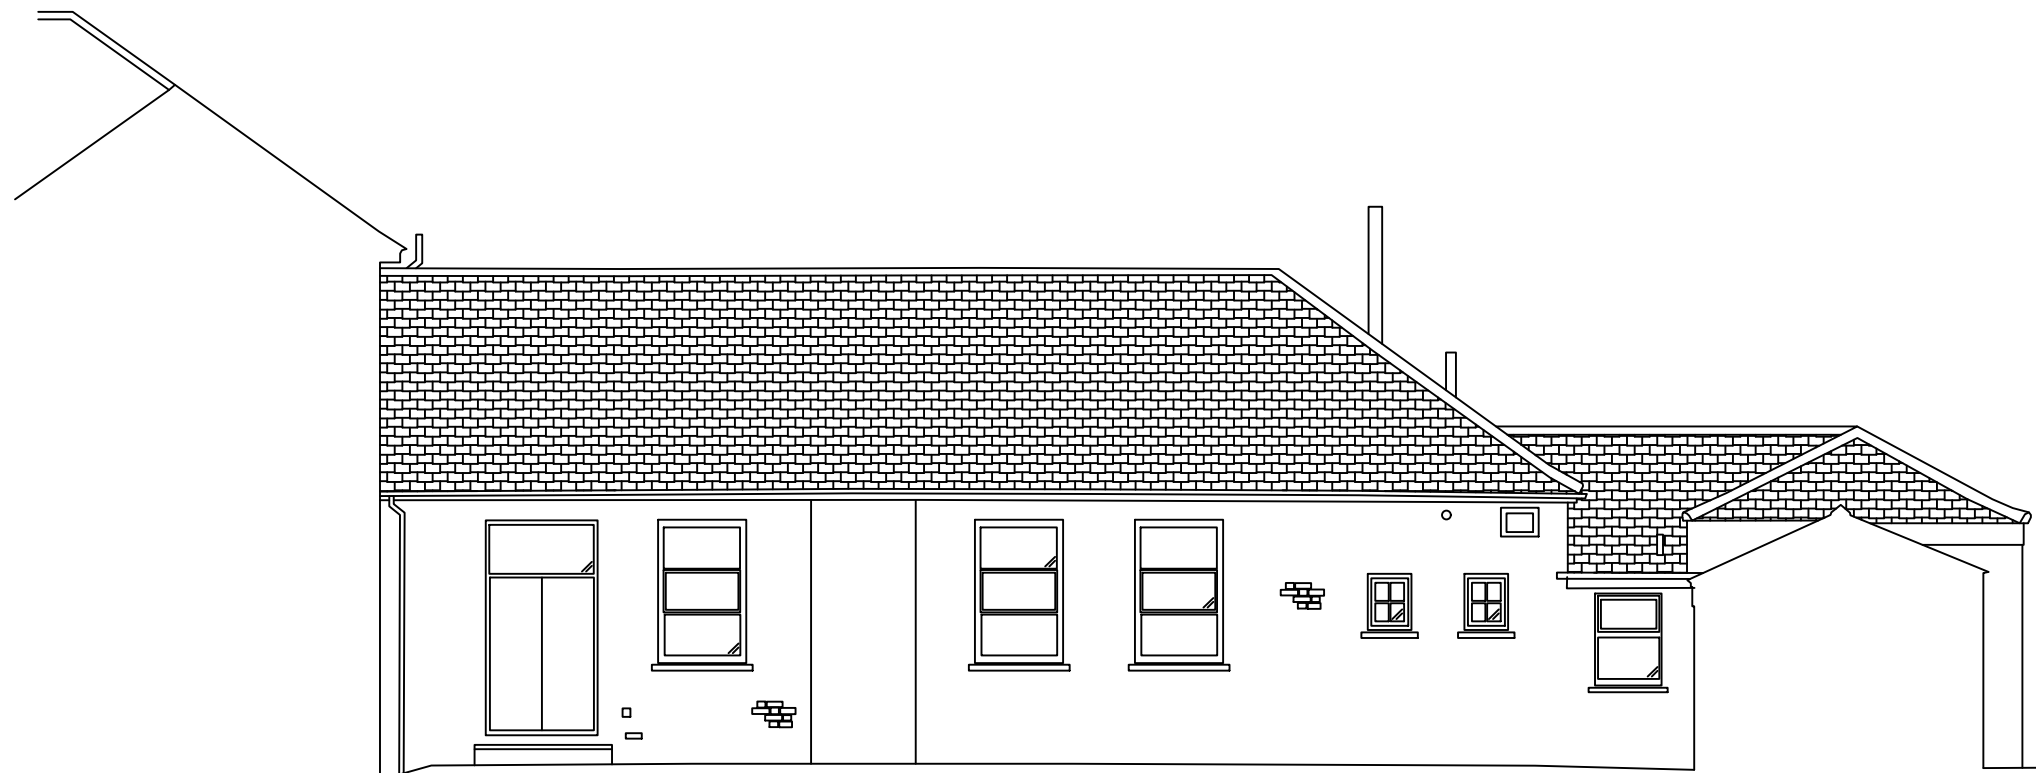


Elevation 15

Datum 70.0m



Elevation 16

Datum 70.0m

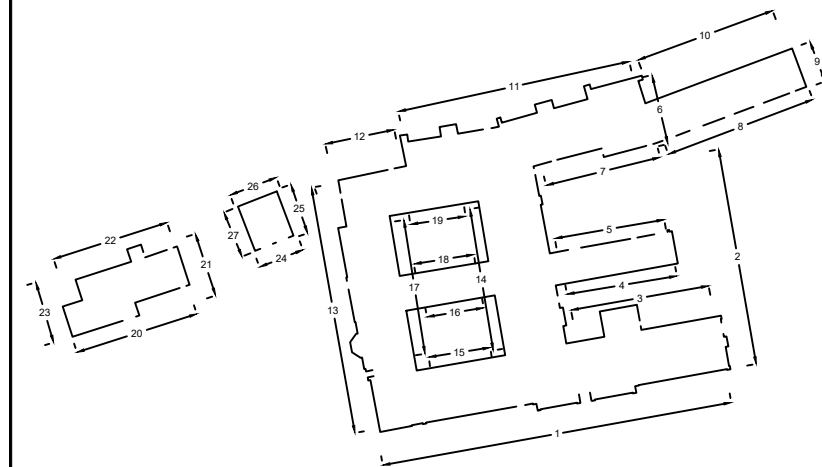

Client

Monument Geomatics Limited
The Carlson Suite, Vantage Point Business Village, Mitcheldean, GL17 0DD
Tel +44 (0)1594 546324 Fax +44 (0)1594 541333
Email enquiries@monumentgeomatics.co.uk
www.monumentgeomatics.co.uk




Project

THE OLD PRIORY
LEOMINSTER


Drawing

ELEVATIONS

Drawn by: RM	Date: APR 22
Checked by: MA	Date: APR 22
Approved by: MONUMENT GEOMATICS	Date: APR 22
Drawing No.	Revision
MG2423_E3	
Drawing Scale: 1:100 @ A1	
© Copyright Monument Geomatics Ltd.	

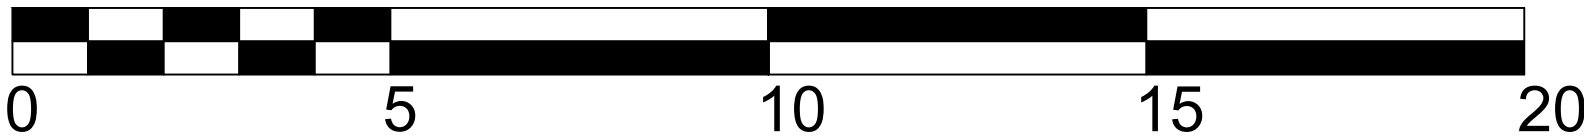


SCALE BAR 1:100

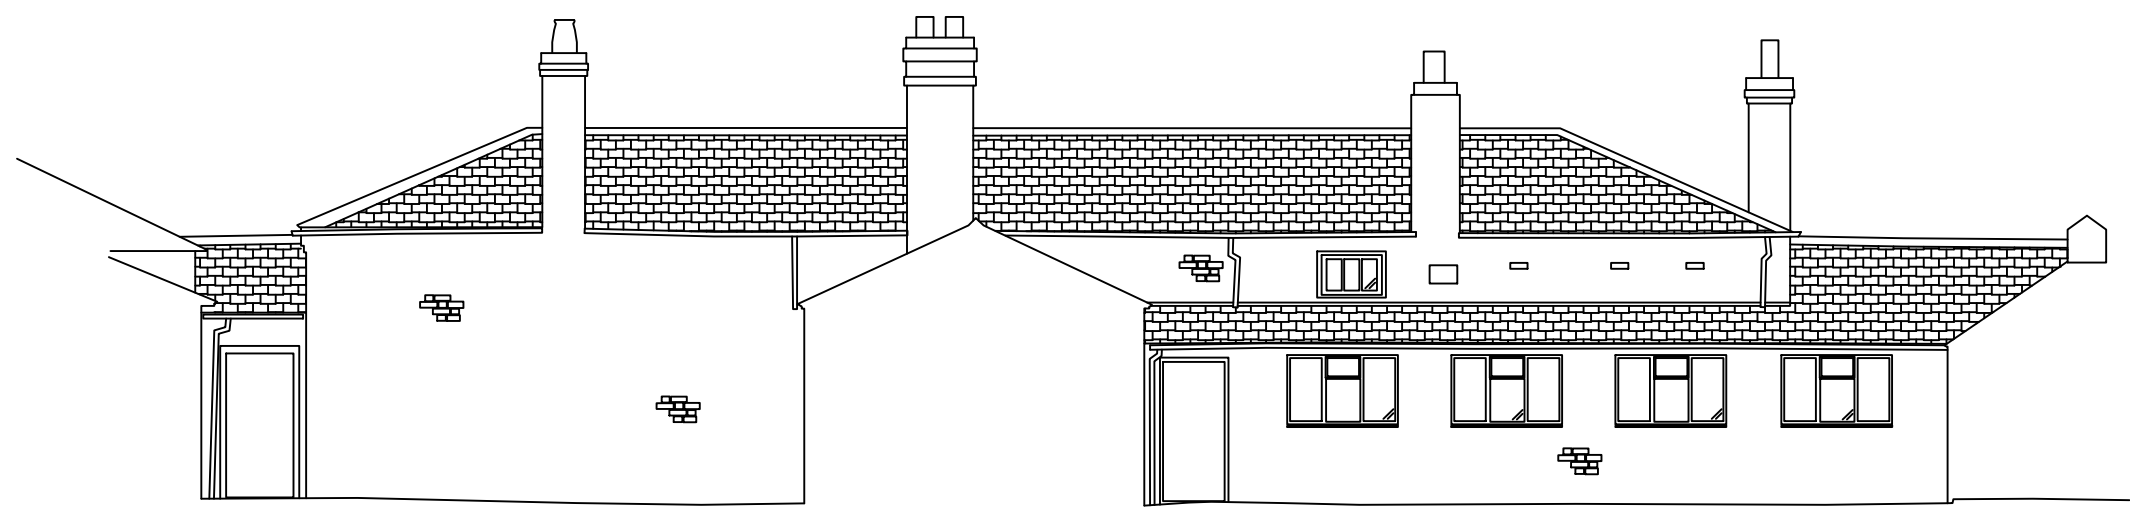

Elevation 17

Datum 70.0m

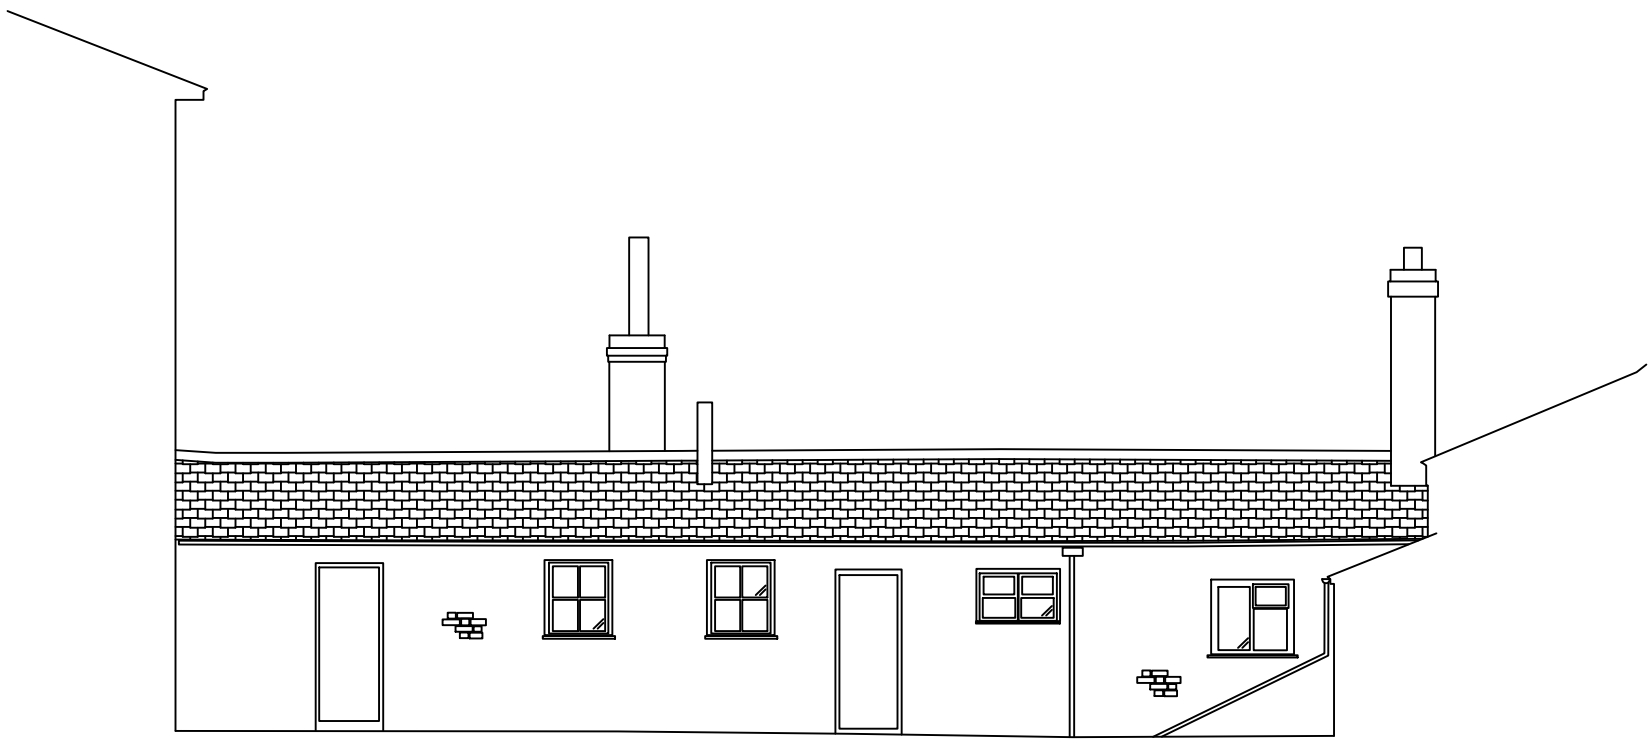


Elevation 18

Datum 70.0m




Elevation 19

Datum 70.0m

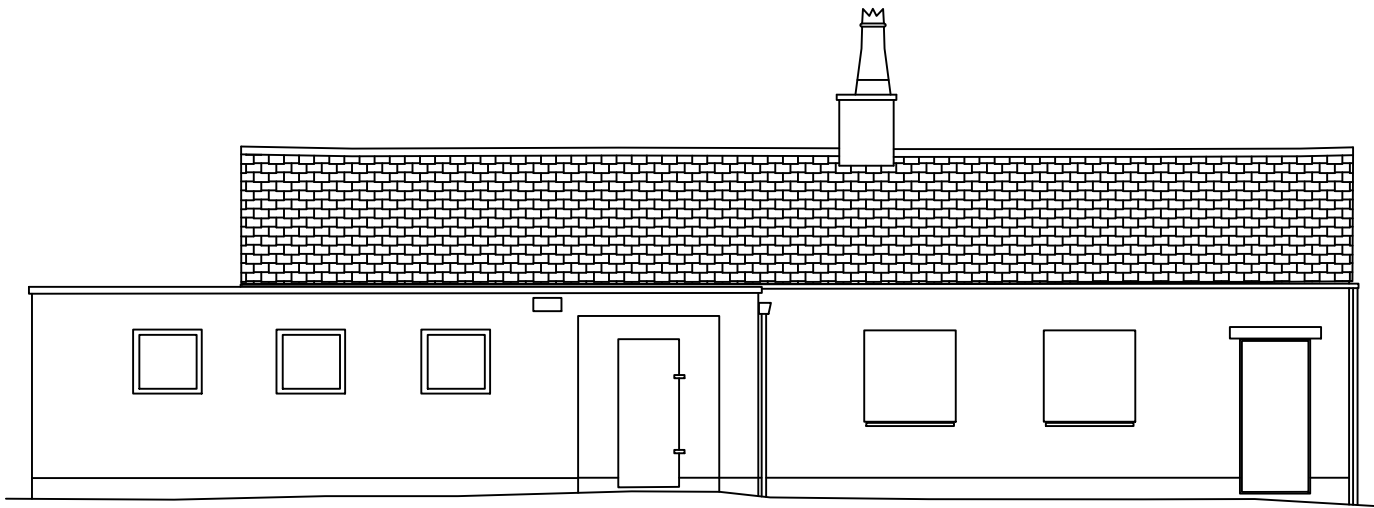


Elevation 20

Datum 70.0m

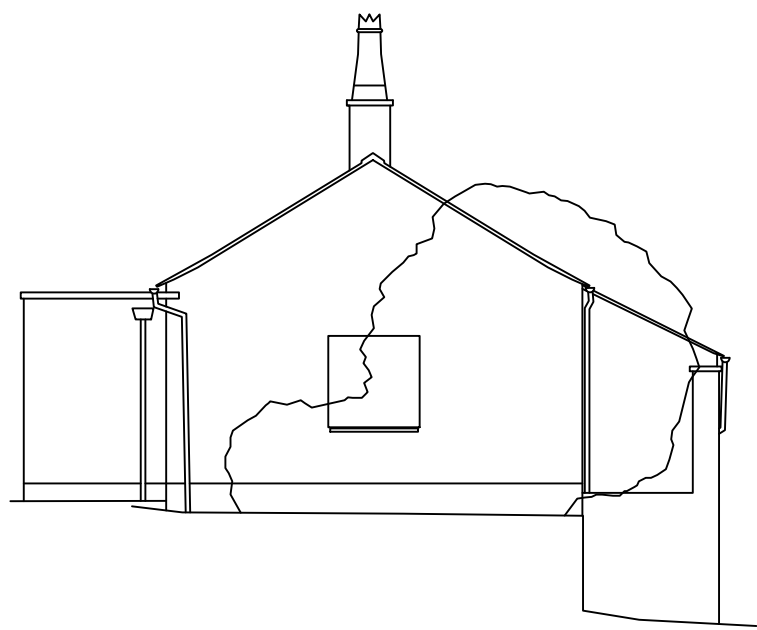


Elevation 21

Datum 70.0m

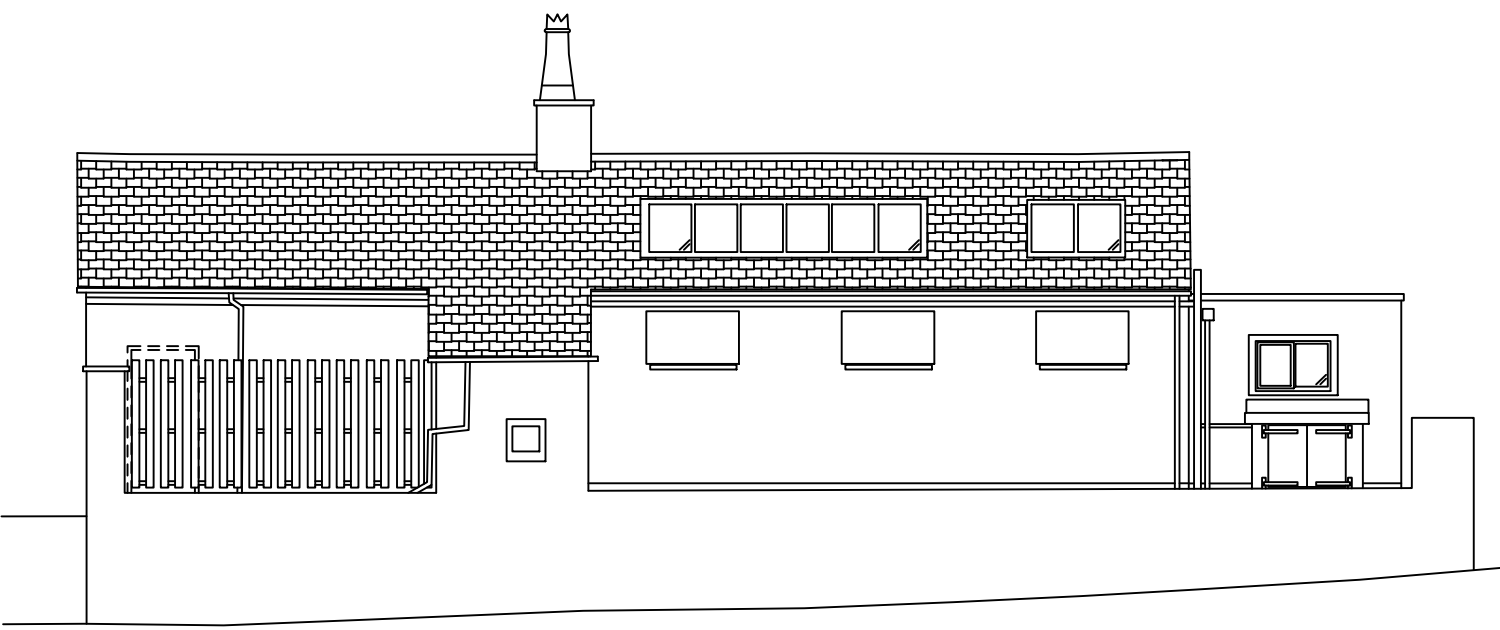



Elevation 22

Datum 70.0m

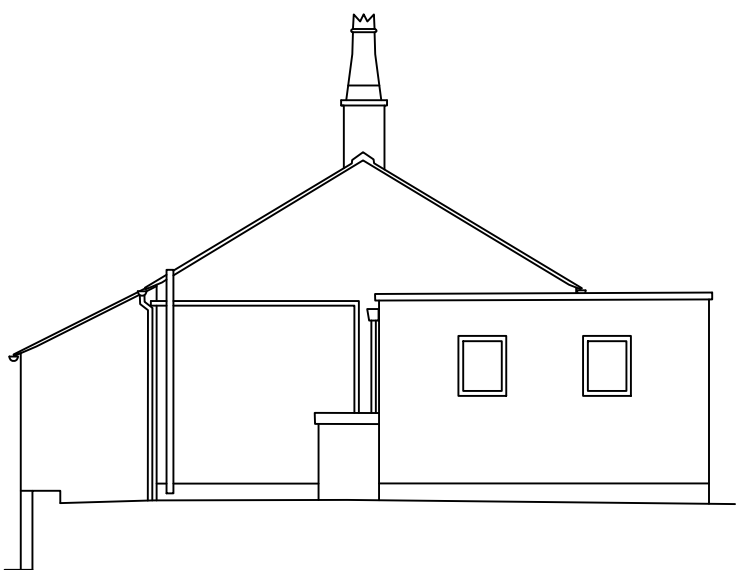

Elevation 23

Datum 70.0m

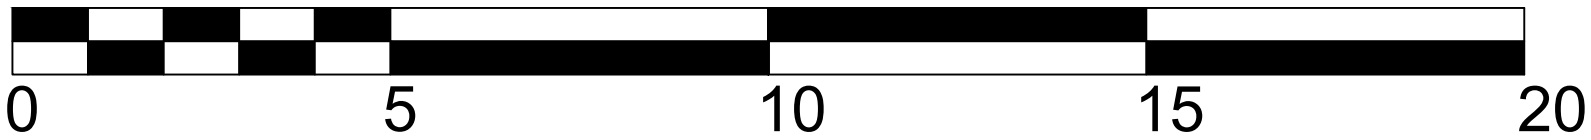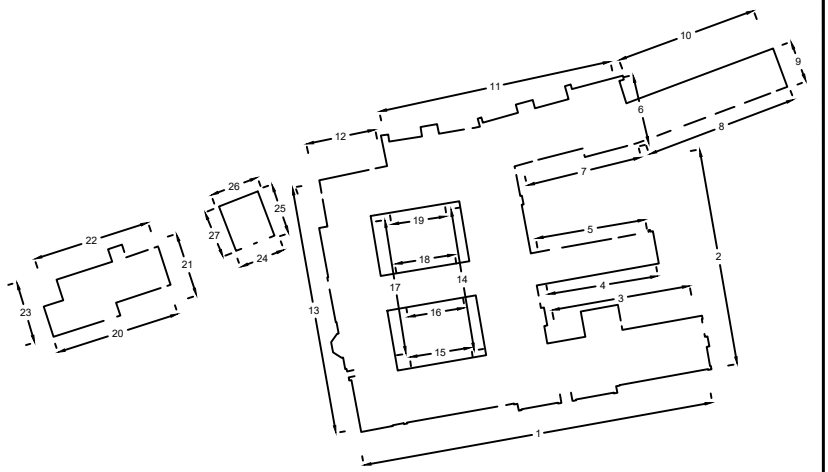

SCALE BAR 1:100

Client

Monument Geomatics Limited
The Carlson Suite, Vantage Point Business Village, Mitcheldean, GL17 0DD
Tel +44 (0)1594 546324 Fax +44 (0)1594 541333
Email enquiries@monumentgeomatics.co.uk
www.monumentgeomatics.co.uk




Project

THE OLD PRIORY
LEOMINSTER

Drawing


ELEVATIONS

Drawn by: RM	Date: APR 22
Checked by: MA	Date: APR 22
Approved by: MONUMENT GEOMATICS	Date: APR 22
Drawing No.	Revision
MG2423_E4	
Drawing Scale: 1:100 @ A1	
© Copyright Monument Geomatics Ltd.	

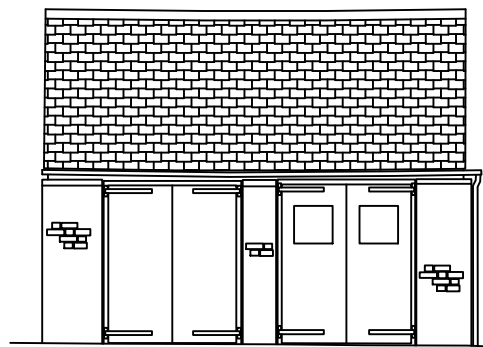


Elevation 24

Datum 70.0m

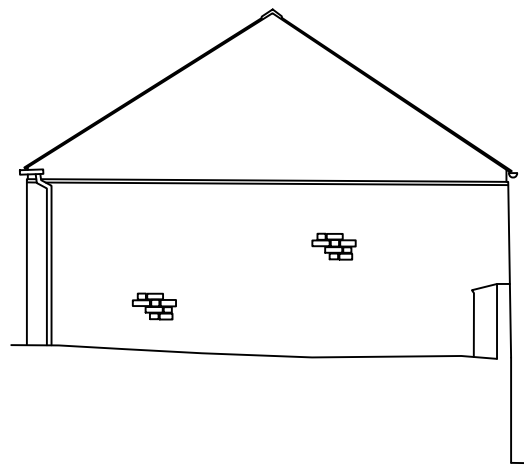


Elevation 25

Datum 70.0m

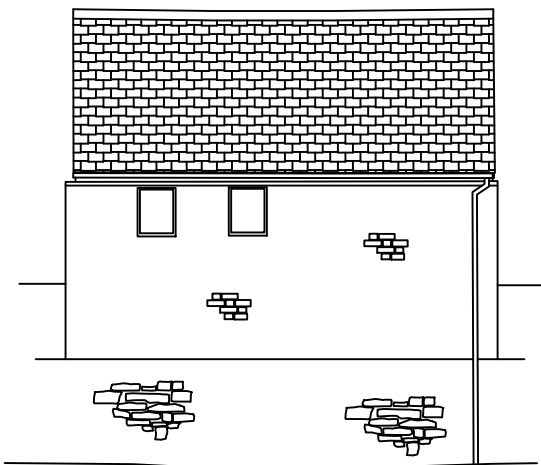



Elevation 26

Datum 70.0m

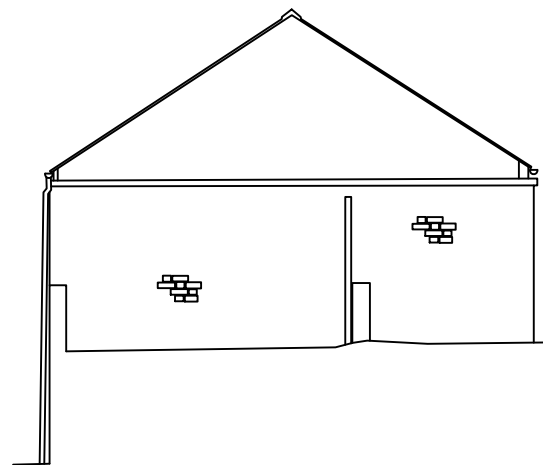

Elevation 27

Datum 70.0m

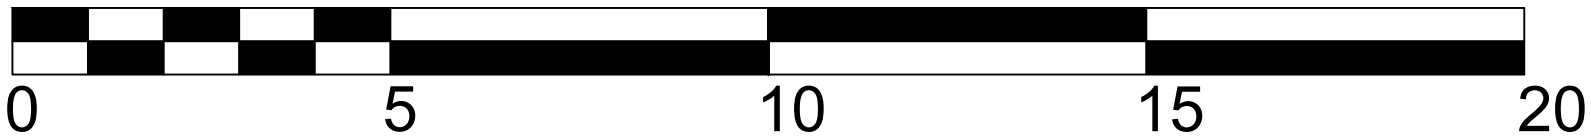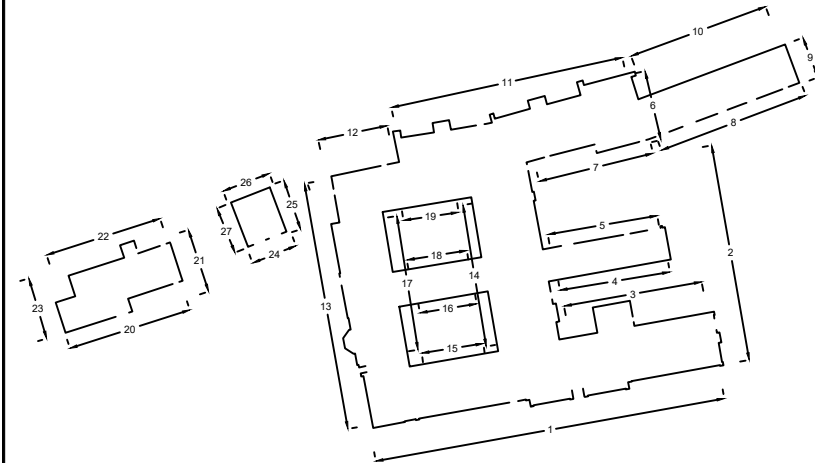

SCALE BAR 1:100

Client

Monument Geomatics Limited
The Carlson Suite, Vantage Point Business Village, Mitcheldean, GL17 0DD
Tel +44 (0)1594 546324 Fax +44 (0)1594 541333
Email enquiries@monumentgeomatics.co.uk
www.monumentgeomatics.co.uk



Project

THE OLD PRIORY
LEOMINSTER

Drawing

ELEVATIONS

Drawn by: RM Date: APR 22

Checked by: MA Date: APR 22

Approved by: MONUMENT GEOMATICS Date: APR 22

Drawing No.	Revision
MG2423_E5	

Drawing Scale: 1:100 @ A1

© Copyright Monument Geomatics Ltd.