

	30 minute fire resisting wall
	30 minute fire door
	30 minute fire door (smoke seals)
	Denotes areas with no access during survey
	Denotes areas with limited access
	Primary egress route / travel distance
	Secondary egress route / travel distance



Stage:

INFORMATION

Status:

S0

Revision:

P01

Date:

08/11/2023

Size

A1

Scale:

1:150



11A Platform, New Station Street, Leeds, LS14JB
+44 (0) 114 273 3300 RJB UK  RJB.com

Contact: Rebecca_Robinson@uk.rlb.com
 Author: Pedro_Navarro@uk.rlb.com
 QA: Rebecca_Robinson@uk.rlb.com

[illegible]



Rev	Description	Date
P01	First Issue.	08/11/2

Client: MITIE PROPERTY MANAGEMENT

Project Title:
**LANCASTER HOUSE FIRE
STRATEGY**

RLB ID: 010887
Drawing Number: 03

Drawing Title:
SECOND FLOOR PLAN

Stage: INFORMATION S0 Revision: P01

Date: 08/11/2023 Size: A1 Scale: 1:150



11A Platform, New Station Street, Leeds, LS14JB
+44 (0) 114 273 3300  RLB_UK  RLB.co

Contact: Rebecca.Robinson@uk.rfb.com
 Author: Pedro.Navarro@uk.rfb.com
 CA: Rebecca.Robinson@uk.rfb.com

This content is to be used in conjunction with all other associated specifications, drawings and information issued.

Do not scale this drawing. Check and verify all dimensions and details and coordinate before work commences. For discrepancies or variations contact Robert Lawrie Ewbank.

All work to comply with Construction Design Management (CDM) 2015.

Drawings to be printed in colour, with the scale stated in the title block.

Print colour check (CMYK)

This information is not to be shared or misused without permission from RUS Copyright © 2021 Robert Lawrie Ewbank UK Limited.

APPENDIX B:
BUILDING PLANS SHOWING ESCAPE ROUTES


	30 minute fire resisting wall
	30 minute fire door
	30 minute fire door (smoke seals)
	Denotes areas with no access during survey
	Denotes areas with limited access
	Primary egress route / travel distance
	Secondary egress route / travel distance



Drawing Number: 10887
 04

age: INFORMATION S0
Revision: P01

8/11/2023 A1 Scale: 1:150

 

contact: Rebecca.Robinson@uk.rfb.com
author: Pedro.Navarro@uk.rfb.com
A: Rebecca.Robinson@uk.rfb.com

This drawing is to be read in conjunction with all other associated specifications, notes, drawings and information issued by the Engineer.

DO NOT SCALE the drawing. Check and verify ALL dimensions and levels on the ground. Do not rely on dimensions or levels shown on the drawing for construction. For dimensions on a separate contract sheet, refer to the contract sheet.

Work and materials to conform with current applicable statutory legislation and standards.

Work to comply with Construction Design Management (CDM) 2015, which will be printed in colour, to the scale stated in the title block.

Print this sheet (CDM05)  Print this sheet (CDM05)  Print this sheet (CDM05) 

Information on this sheet is available on the web at www.bim-ba.com/bim-ba.htm


	30 minute fire resisting wall
	30 minute fire door
	30 minute fire door (smoke seals)
	Denotes areas with no access during survey
	Denotes areas with limited access
	Primary egress route / travel distance
	Secondary egress route / travel distance



Rev	Description	Date
001	First Issue.	08/11/23

Client: MITIE PROPERTY MANAGEMENT

Project Title: LANCASTER HOUSE FIRE STRATEGY

RLB ID: 010887
 Drawing Number: 05

Drawing Title:
**FIRST FLOOR PLAN - ESCAPE
ROUTE**

Stage: INFORMATION S0
Status: P01
Revision:

Date: 08/11/2023 Size: A1 Scale: 1:150




11A Platform, New Station Street, Leeds, LS1 4JB
+44 (0) 114 273 3300 RILB UK  RILB.com

Contact: Rebecca.Robinson@uk.rlb.com
 Author: Pedro.Navarro@uk.rlb.com
 Co-A: Rebecca.Robinson@uk.rlb.com

[illegible]

	30 minute fire resisting wall
	30 minute fire door
	30 minute fire door (smoke seals)
	Denotes areas with no access during survey
	Denotes areas with limited access
	Primary egress route / travel distance
	Secondary egress route / travel distance

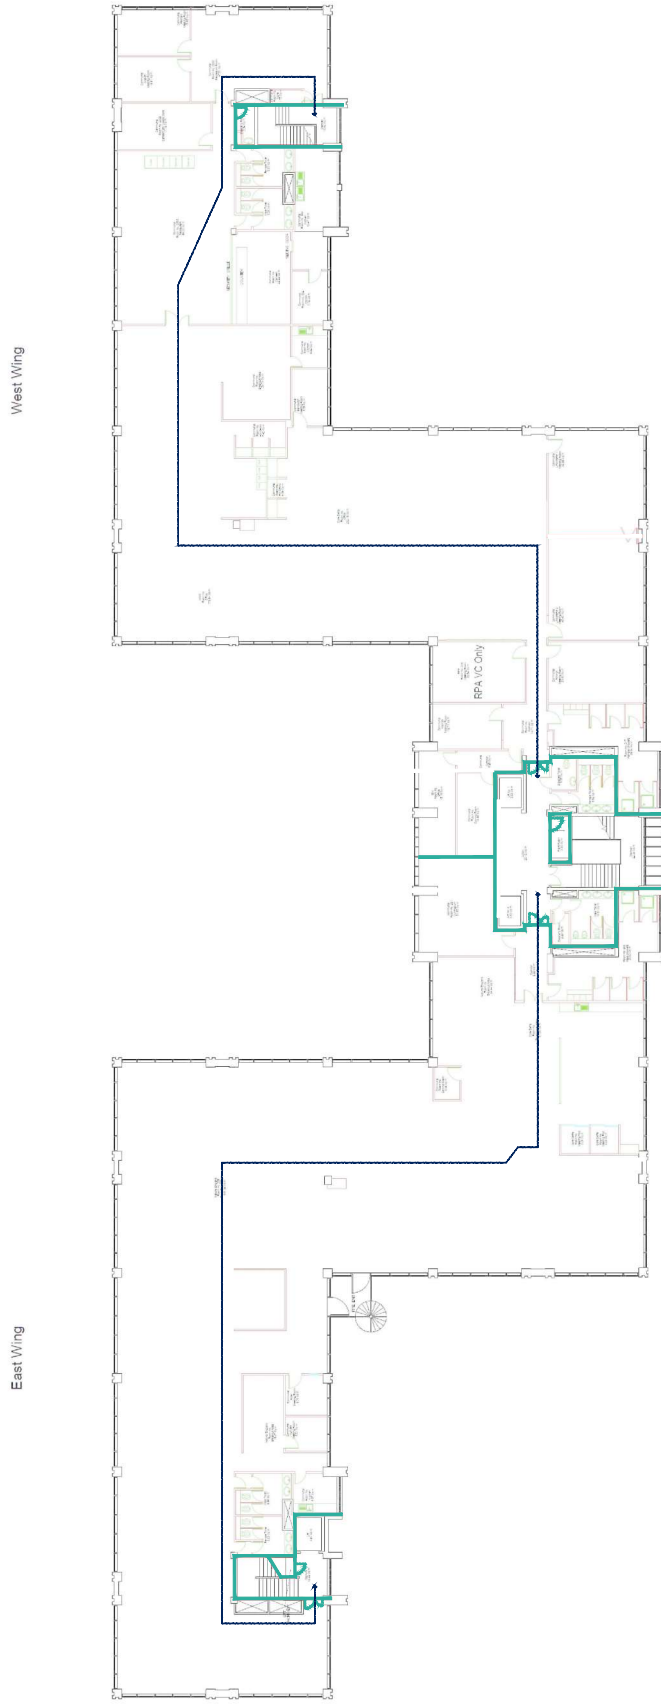

Rev	Description	Date
P01	First issue.	08/11/20

Client: MITIE PROPERTY MANAGEMENT

Project Title: LANCASTER HOUSE FIRE STRATEGY

RLB ID: 010887
Drawing Number: 06

Drawing Title:
**SECOND FLOOR PLAN -
ESCAPE ROUTE**

Stage: INFORMATION S0 Revision: P01

Date: 08/11/2023 Size: A1 Scale: 1:150

Rider
Levett
Bucknall

11A Platform, New Station Street, Leeds, LS1 4JB
+44 (0) 114 273 3300 RJB UK RJB.com

Contact: Rebecca.Robinson@uk.fhb.com
 Author: Pedro.Navarro@uk.fhb.com
 QA: Rebecca.Robinson@uk.fhb.com

[illegible]

RLB.com

AFRICA | AMERICAS | ASIA | EUROPE | MIDDLE EAST | OCEANIA

