

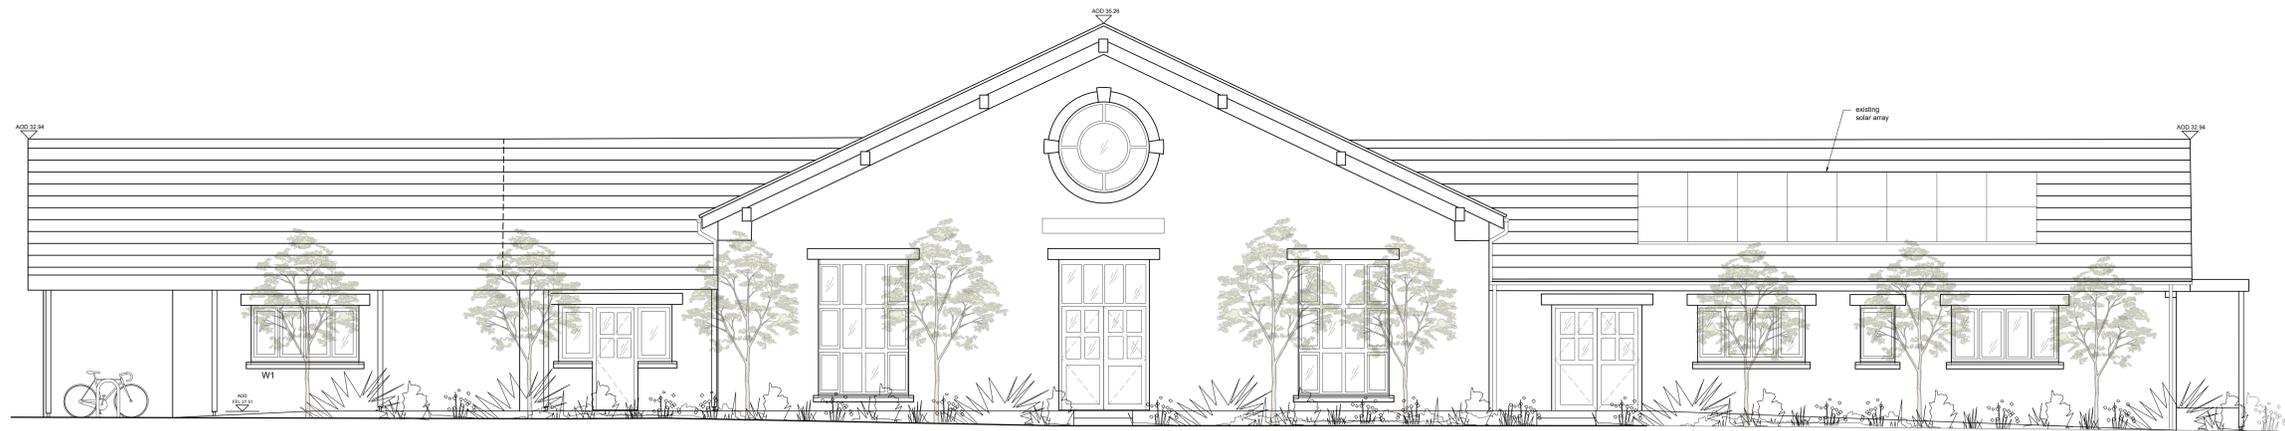


REPRODUCING THESE DRAWINGS BY PRINTING OR COPYING MAY LEAD TO ERRORS. PLEASE REFER TO SCALE BAR. DO NOT SCALE OFF THESE DRAWINGS FOR CONSTRUCTION PURPOSES. IF ANY DISCREPANCIES ARE FOUND, PLEASE CONTACT WESTERN DESIGN ARCHITECTS IMMEDIATELY.

 


EXTENSION EXISTING

SOUTH ELEVATION

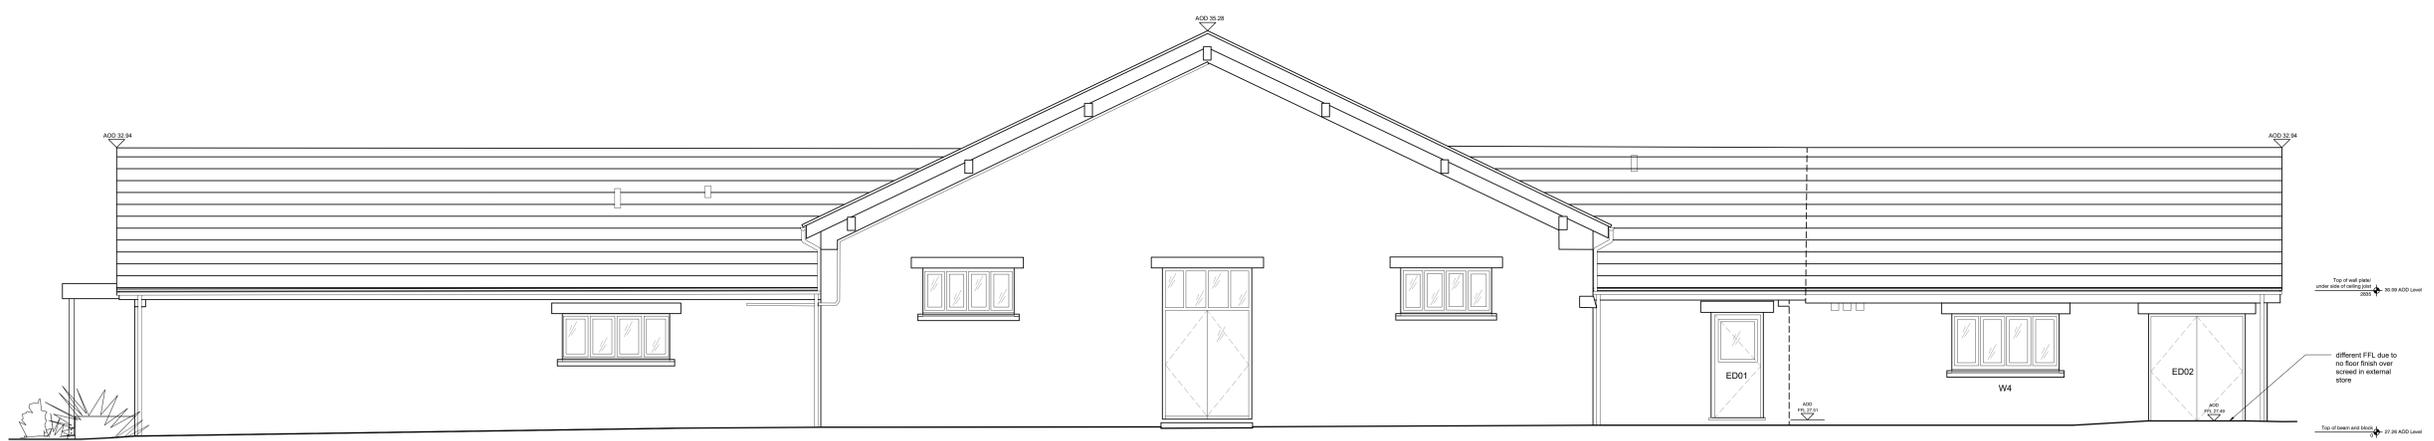


EXISTING EXTENSION

NORTH ELEVATION

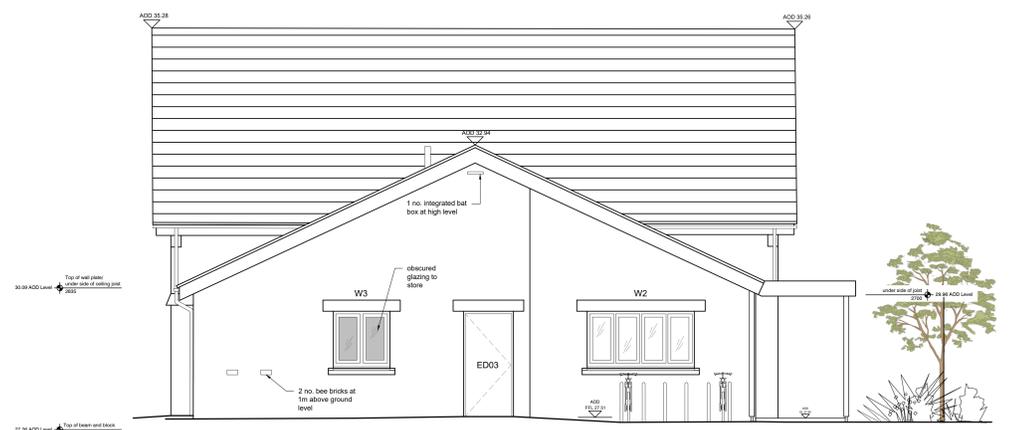

EXTENSION VERANDA

WEST ELEVATION

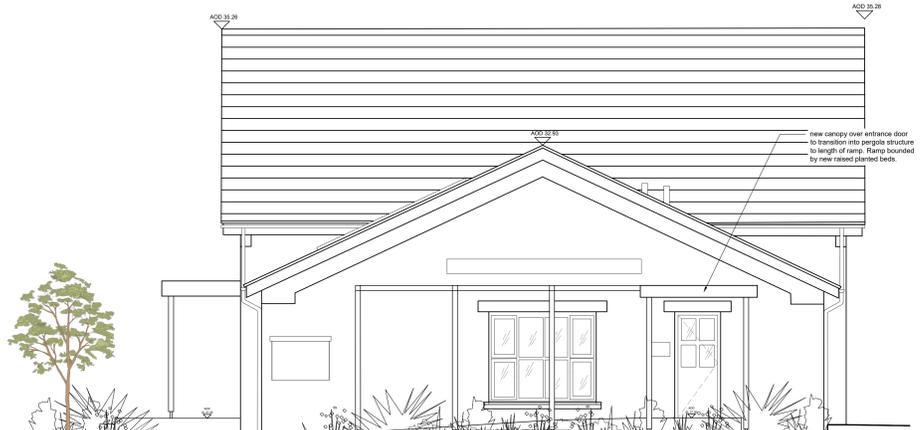

VERANDA EXISTING WITH NEW VERANDA

EAST ELEVATION

DESIGNERS RISK ASSESSMENT - HEALTH AND SAFETY
THE CONSTRUCTION DESIGN AND MANAGEMENT REGULATIONS 2015

A design and risk assessment Drawing CD001 should form part of our drawing package. If you have not received this from us by post, email or by collection please contact us for a copy before moving forward with the project.

REV.	REVISION DETAILS	BY	CHKD	DATE

WDA
westerndesignarchitects.com

Western Design Architects
12 The Granary, Hinton Business Park, Tarnet Hinton, Dorset, DT11 8LP
T: 01208 800075 E: info@westerndesign.co.uk

CLIENT
Chickerell Town Council

PROJECT
Willowbed Hall, Chickerell

DRAWING TITLE
Elevations

DESIGNER RS	DEVELOPER MW	DATE 12.05.2025
----------------	-----------------	--------------------

SCALE 1:20@A0	JOB NO. 2425561
------------------	--------------------

DRAWING NO. 102	REVISIONS -
---------------------------	----------------

BUILDING REGULATIONS

THIS DRAWING IS COPYRIGHT © Western Design Ltd 2025