






Front Elevation

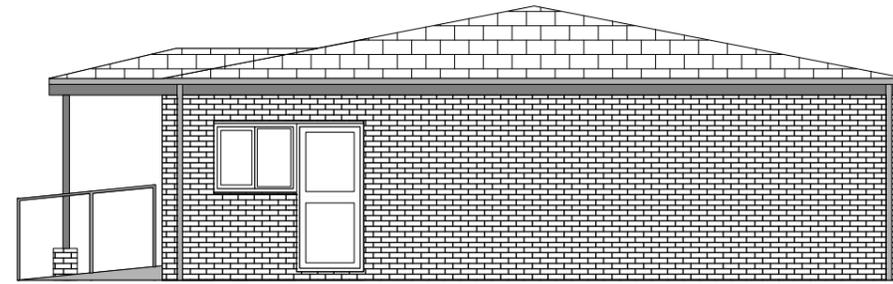


Right Elevation

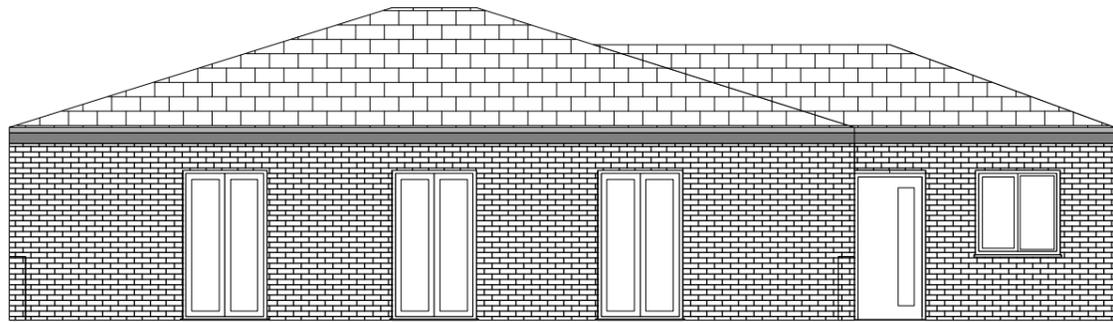

Rear Elevation

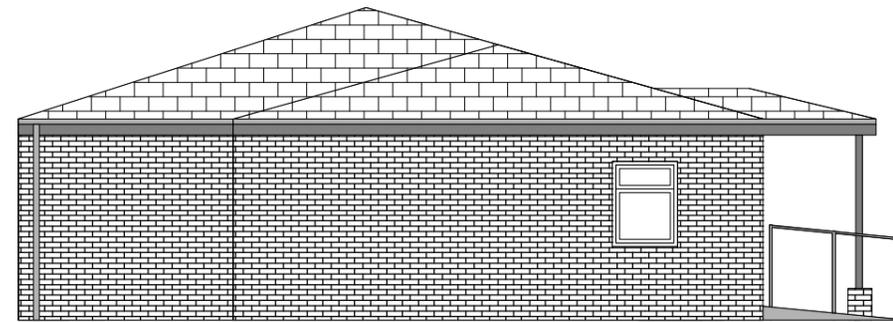

Left Elevation

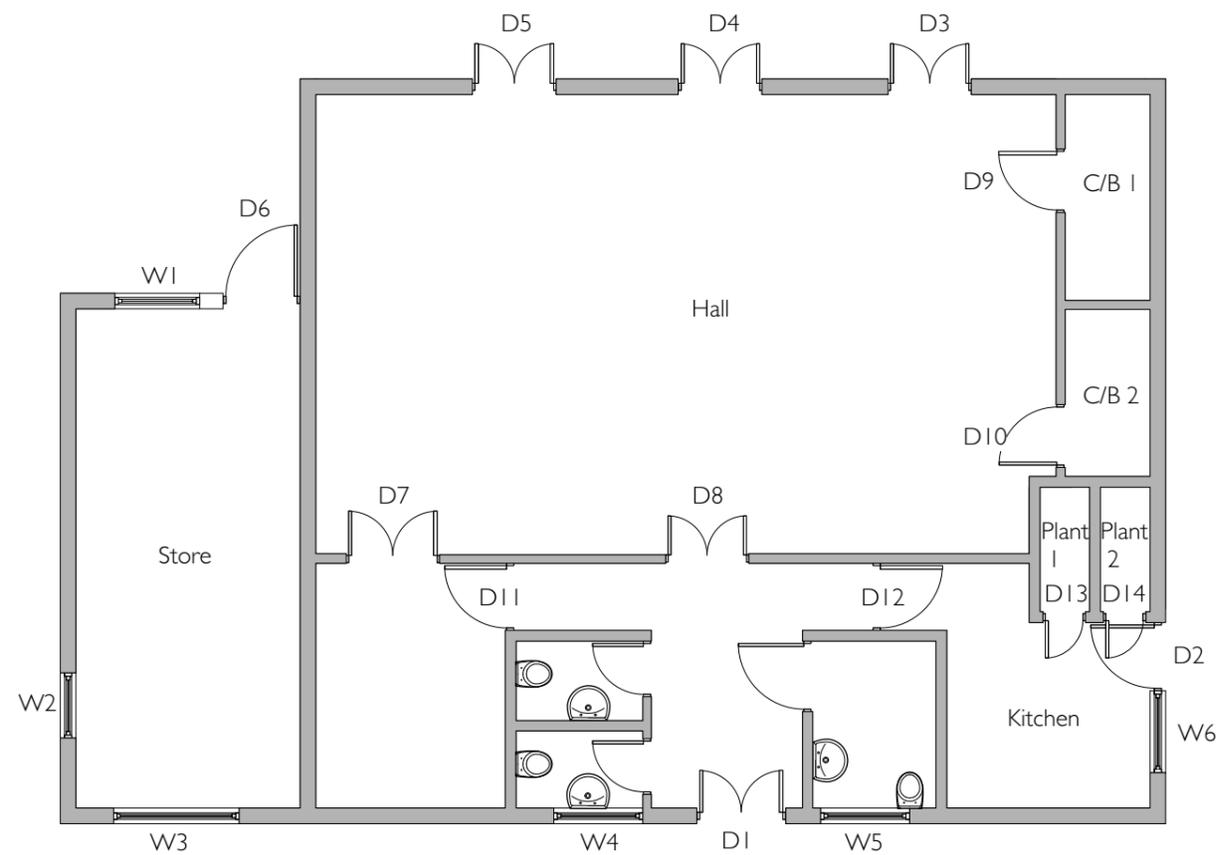

Scale 1:100

**General Notes**

1. Do not scale from this drawing

Verify all dimensions and levels on site prior to construction

The contents of this drawing are Cube Building Consultancy copyright and shall not be copied or re-used without permission

Rev:      Date:      Notes:



Cube Building Consultancy  
 Suite 1, Franklin House  
 2 Steppingley Road  
 Flitwick  
 Bedfordshire MK45 1AJ

Tel: 01525 722210  
[www.cubebuildingconsultancy.com](http://www.cubebuildingconsultancy.com)

Project: Portsfield Community Centre

Drawing: Proposed Elevations and Layout

Project No:      Scale: 1:100 @ A3

Drawing No: GA001

Date: 29/03/2020