
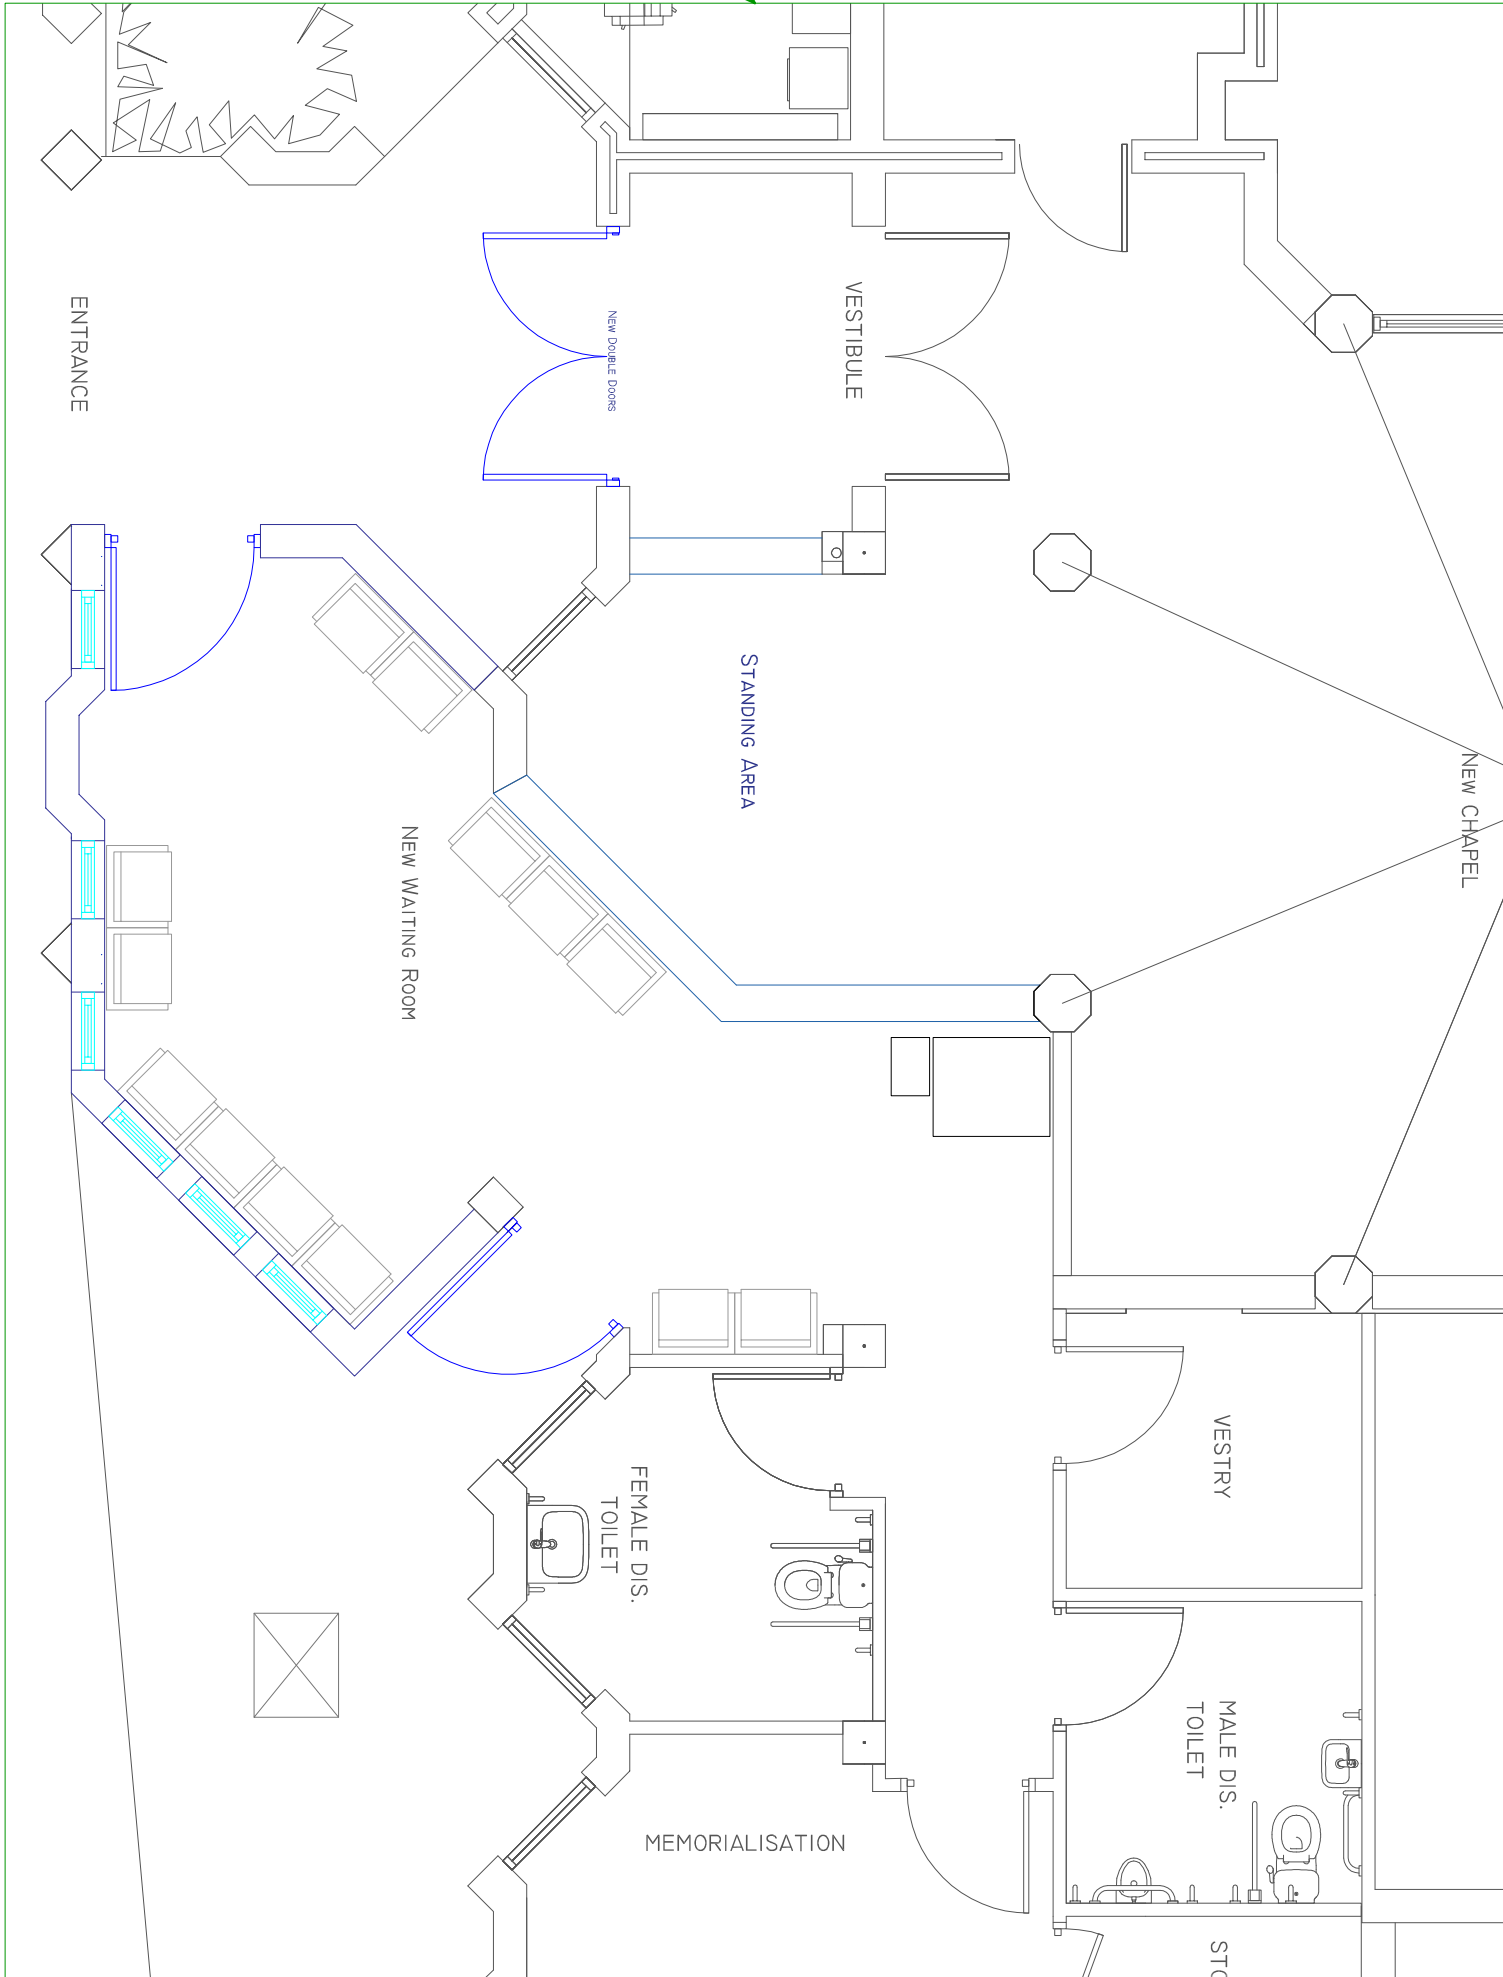
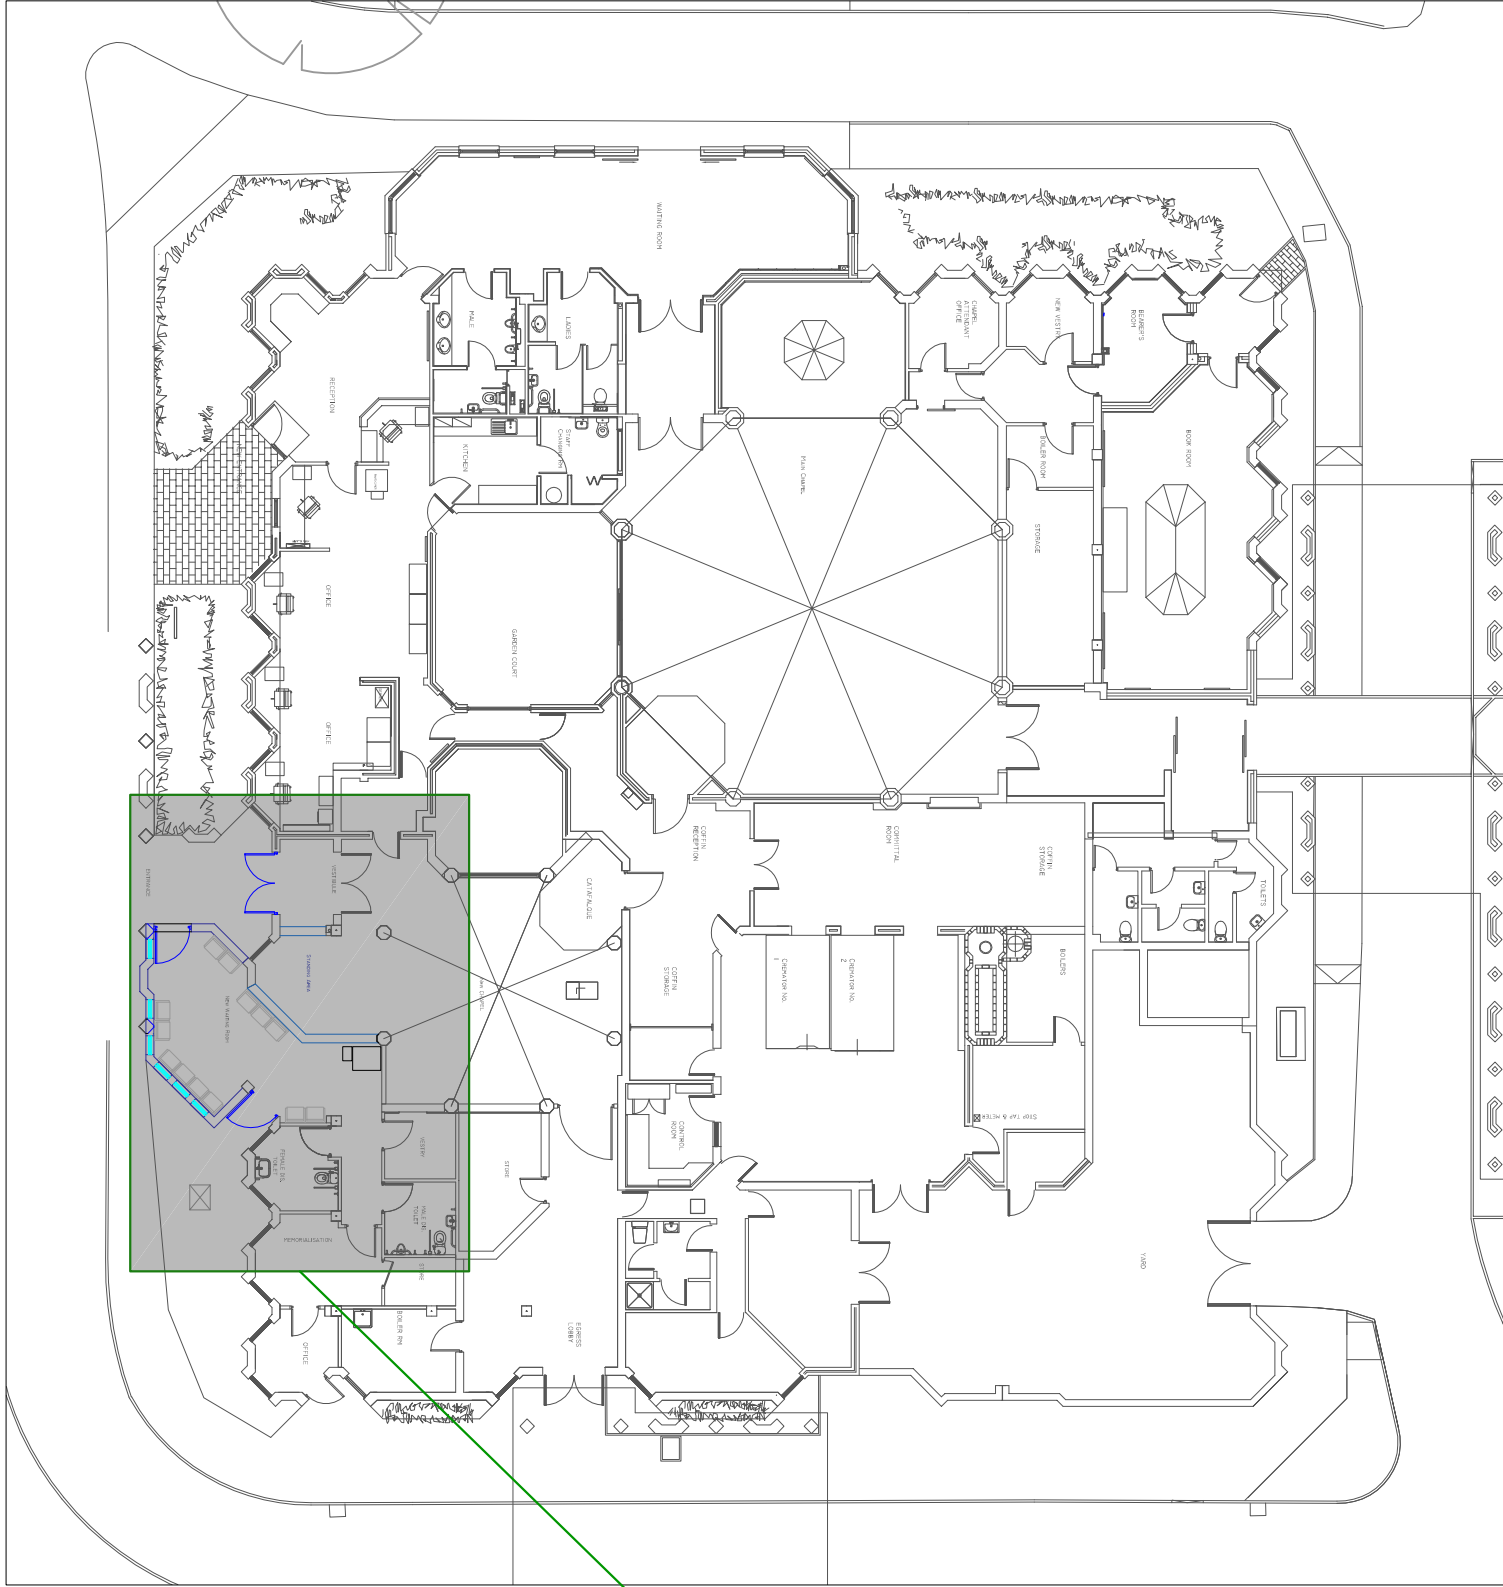


NOTES:
Do not scale dimensions.
If in doubt, please ask!

PROJECT BRIEF:

- Introduce standing area within the Reflection chapel.
 - Proposal provides 11sqm standing space.
- New double doors to replace green gates at entrance.
 - The new double doors will match main waiting door's design.
- Extend waiting room area, add 2 external entrances.
 - New waiting room area is 24sqm while previous was 20sqm.
- Place Gypoc soundproofing wall between new waiting area and chapel.
 - Flat roof, sloping away from the building.
- Roof work
 - Flat roof, sloping away from the building.
- Materials
 - The external walls brickwork should match existing (battoral thin).
 - Internal floors to be replaced by Karelian Opus Enhance Niveus
 - The new 2 angle automated external doors should match existing main reception door's design.

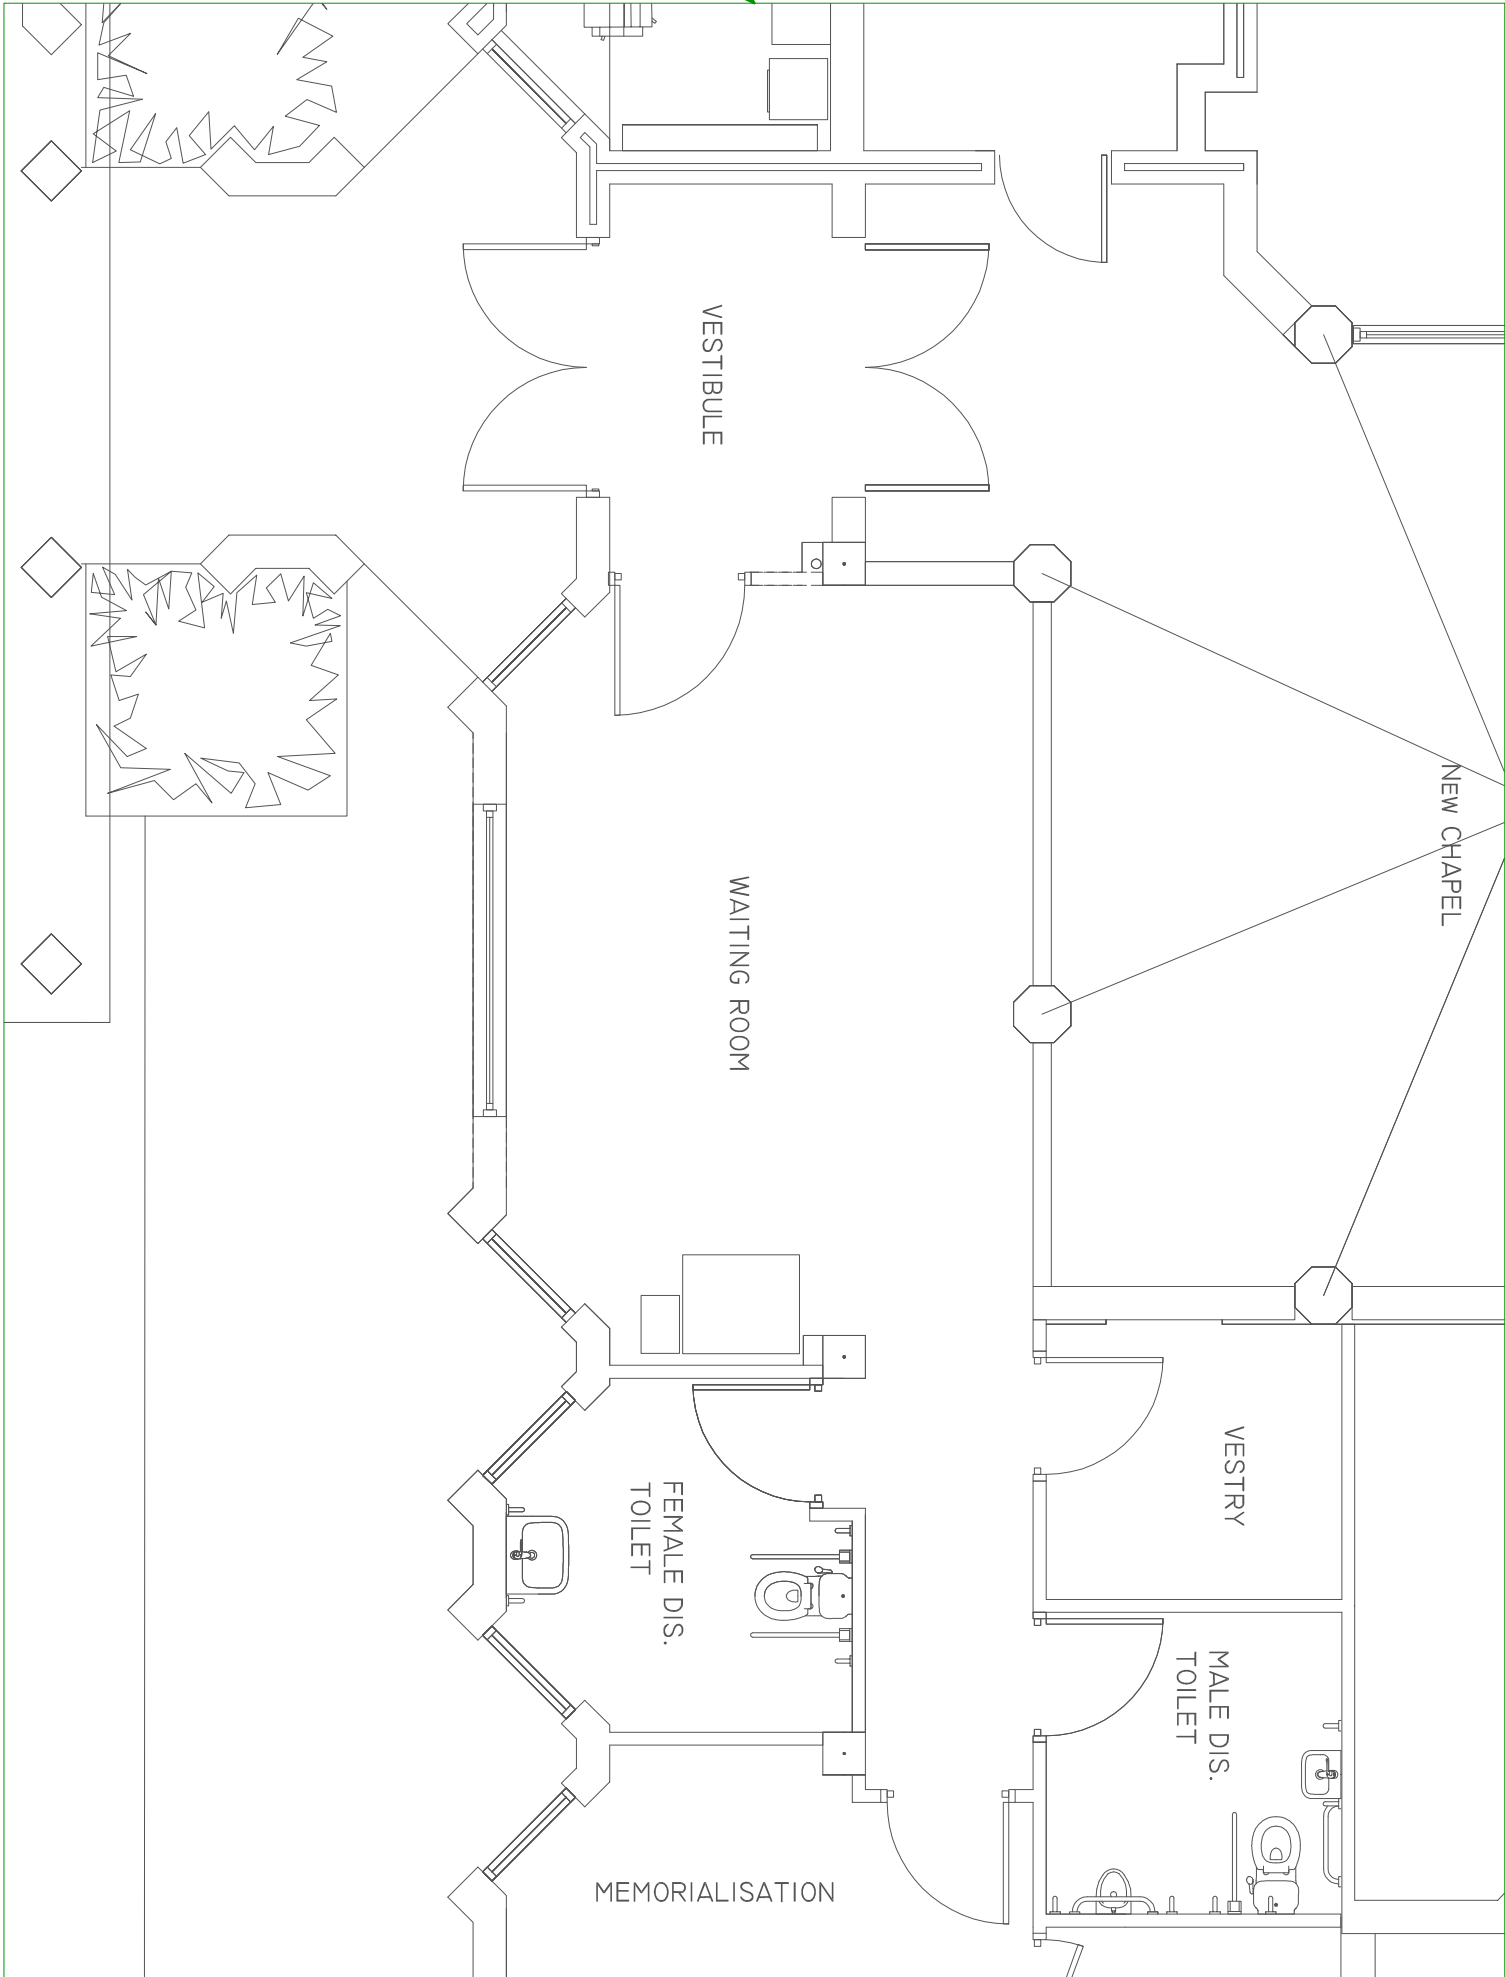

Directorate of Housing Leisure & Property Services
Council Offices
Foster Avenue
Beeston
Nottingham
NG9 1AB
Email: env@broxtowe.gov.uk
Tel: (0115) 917 7777

PROJECT: BRAMCOTE CREMATORIUM
Waiting Room Extension

TITLE: Floor Plans - Proposed Layout

SCALE: 1:XX DATE: 16/05/2016

DRAWN: MR CHECK: KJ CDM CHECK:

DWG No: CW16-007-A101