


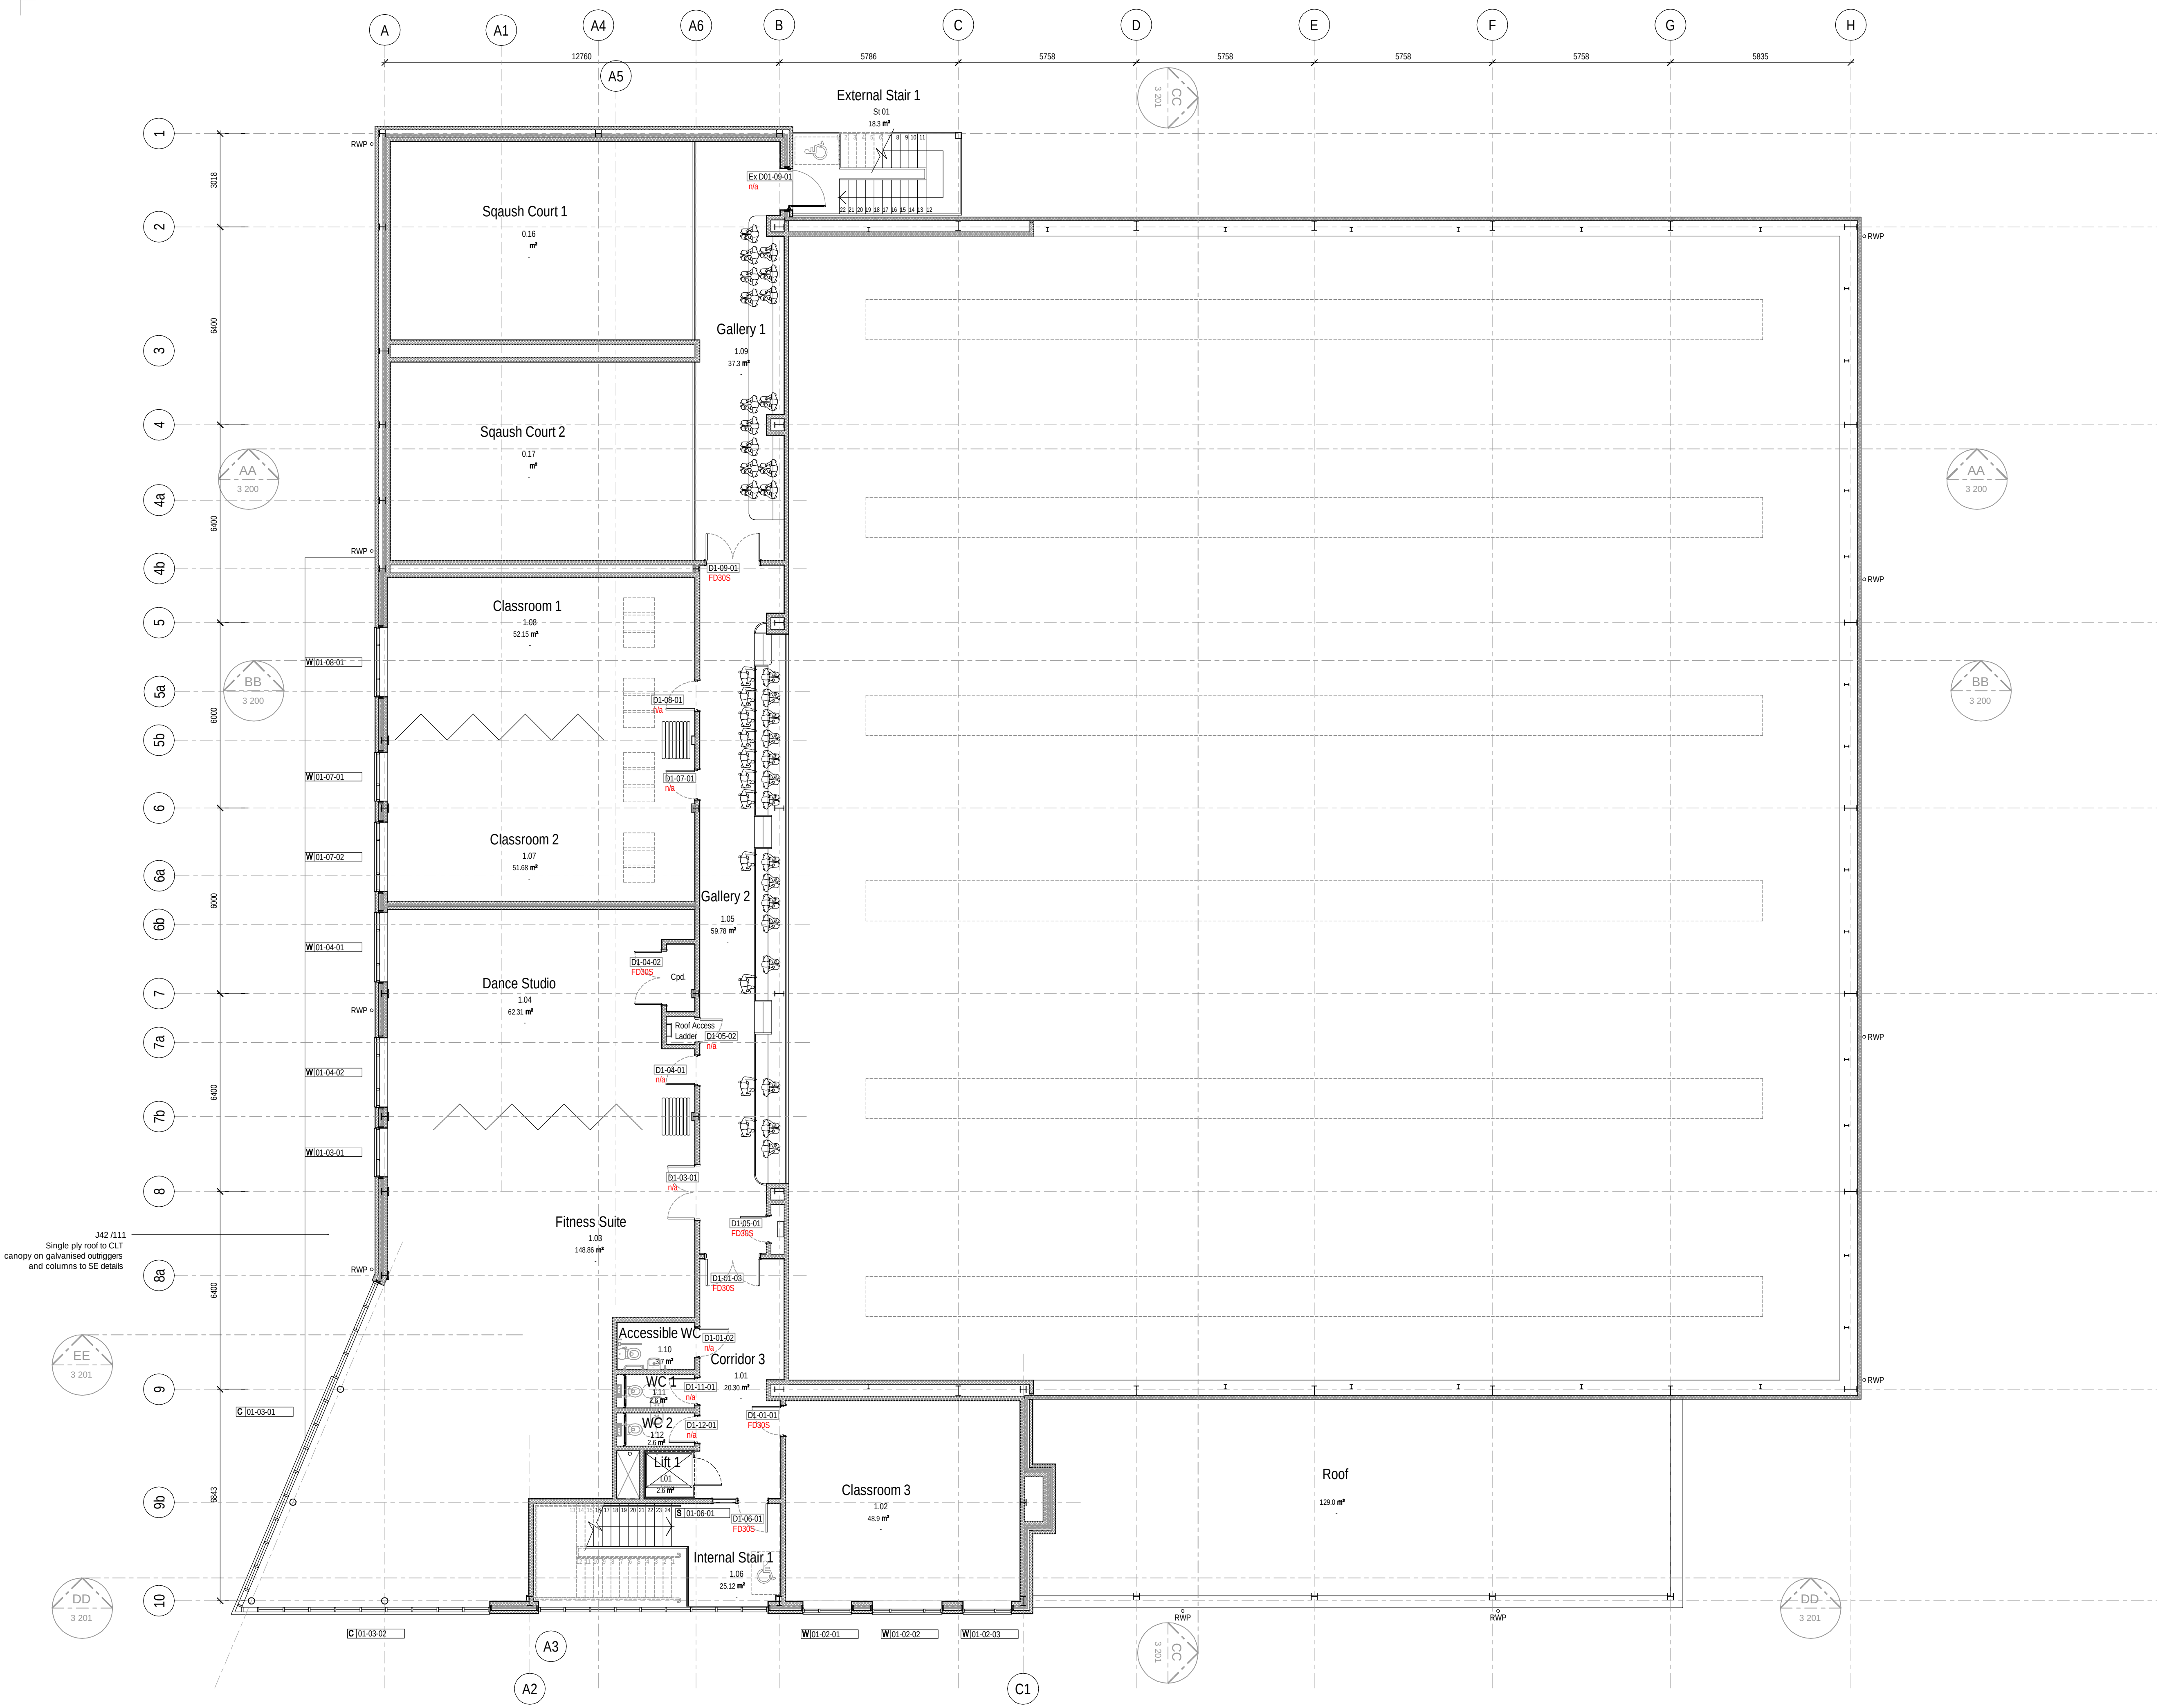

Copyright : Nugent Vallis Brierley LTD.
Registered in the UK No. 2471929

Rook Lane Chapel, Bath Street, Frome, Somerset, BA11 1DN.
01373 468030 mailbox@nvbarchitects.co.uk

Responsibility will not be accepted for errors made by others in scaling from this drawing; all construction information should be taken from figured dimensions only. If in doubt ASK.

Scale 1:100 at A1 (1:200 at A3)

1	2	4	6	10m
---	---	---	---	-----

Notes

B	13/02/12 Tender Issue. canopy notes added	MD	AB
A	03/02/12 Draft Tender Issue	SM	AB
Issue	Date	Drawn	Checked

Project Number

1023

Scale

1:100 at A1

Stage

Tender

Status

~

Project

Truro Sports Centre

Client

Truro School

Title

Proposed First Floor Plan

Reference

3101

Issue

B