




**EXISTING ROOF PLAN**  
SCALE 1:100

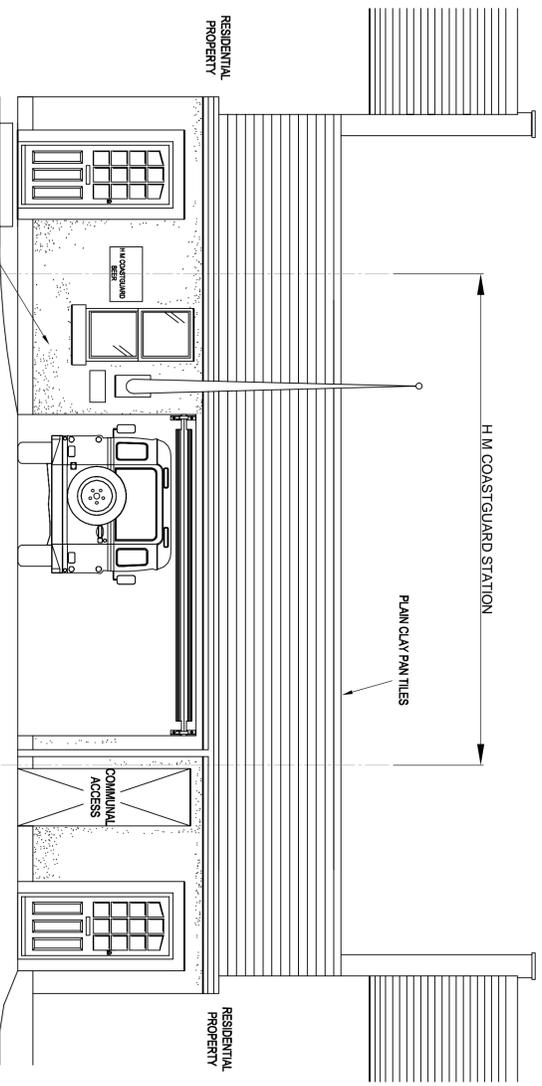


**EXISTING SOUTH EAST FRONT ELEVATION**  
SCALE 1:50

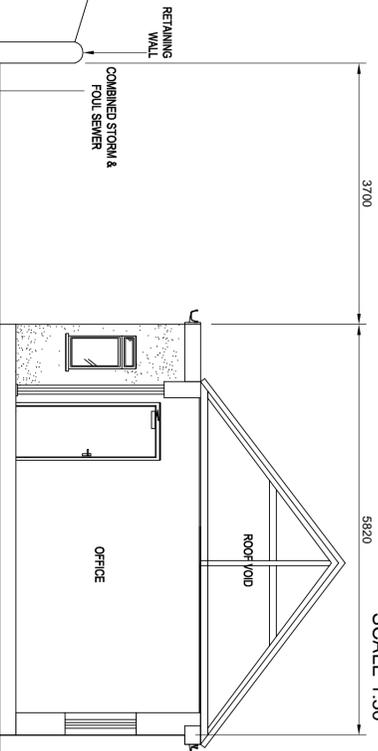


**EXISTING SOUTH WEST SIDE ELEVATION C - C**  
SCALE 1:50

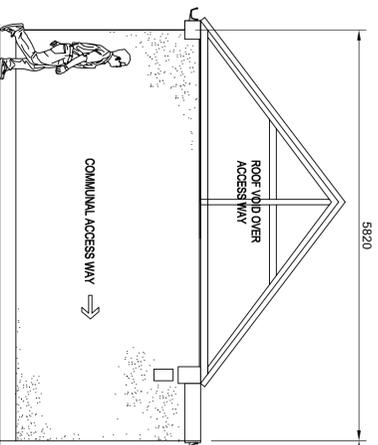


**EXISTING NORTH EAST SIDE ELEVATION A - A**  
SCALE 1:50

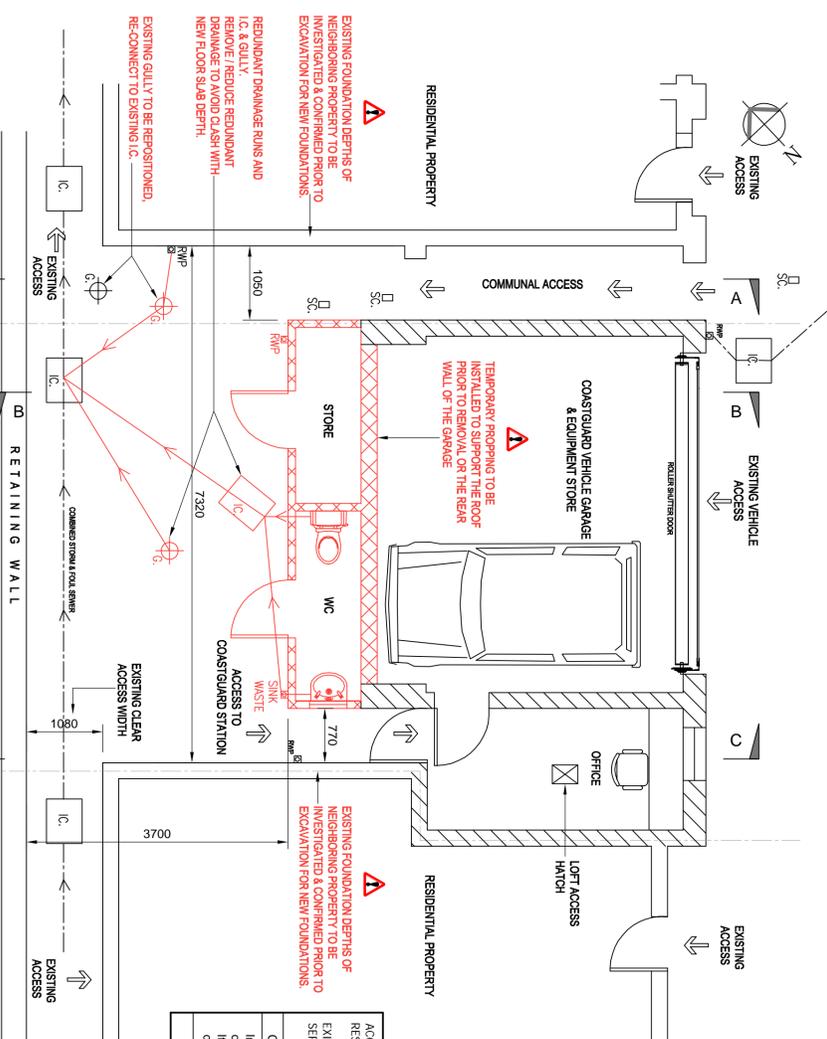

**EXISTING GROUND FLOOR PLAN**  
SCALE 1:50

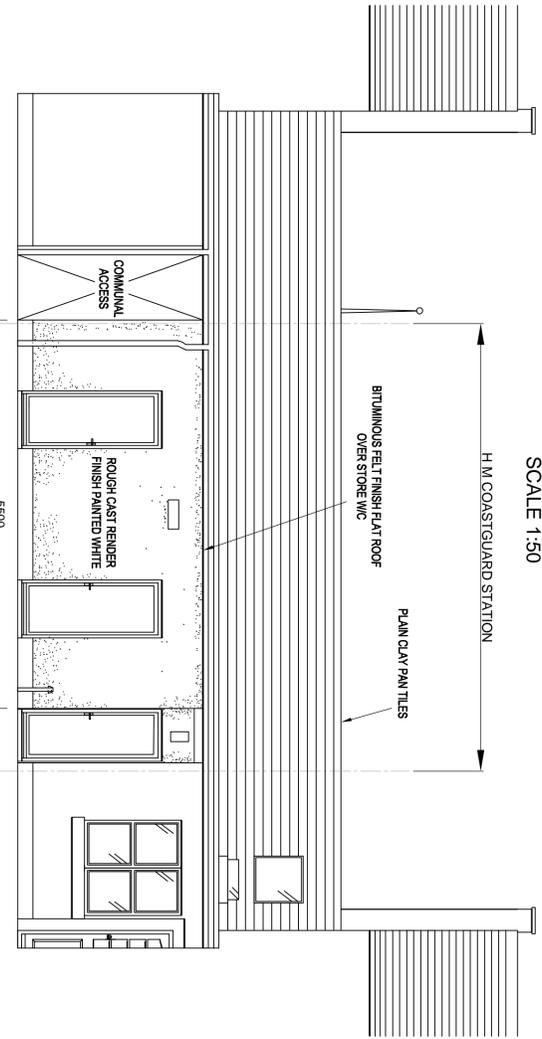

**EXISTING NORTH WEST REAR ELEVATION**  
SCALE 1:50

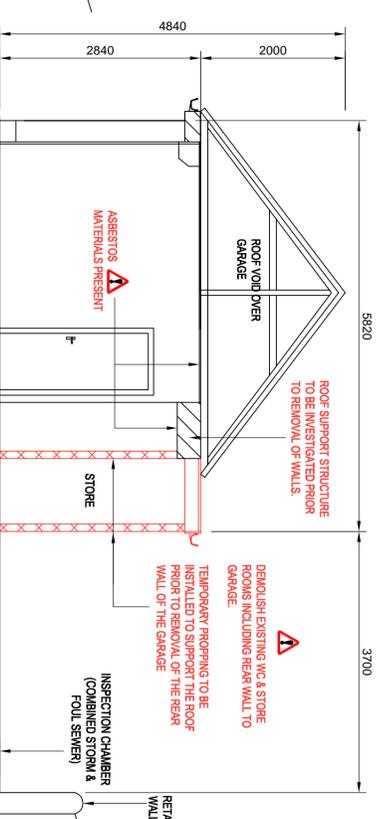

**EXISTING SECTION B - B**  
SCALE 1:50


**DO NOT SCALE**

- NOTES:**
1. ALL DIMENSIONS SHOWN ARE APPROXIMATE ONLY & SHOULD BE CHECKED & VERIFIED PRIOR TO CONSTRUCTION WORKS.
  2. DEMOLITION INDICATED IN RED.
  3. RESIDUAL RISK FLAG.

ACCESS FOR RESIDENTS. EXISTING BURIED SERVICES.	NO UNUSUAL RISK IDENTIFIED	TEMPORARY PROPPING OF ROOF. ASBESTOS MATERIALS PRESENT.
Construction Risks	Maintenance/Cleaning Risks	Demolition/Depositor Risks

In addition to the hazards/risks normally associated with the type of work detailed on this drawing, the following hazards/risks have been identified. It is assumed that all works on this drawing will be carried out by a competent contractor working, where appropriate, to an approved method statement.

**SAFETY HEALTH AND ENVIRONMENTAL INFORMATION BOX**

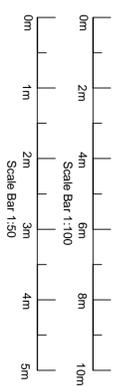

REV	DATE	BY	DESCRIPTION	CHK	APP
P1	02/06/20	BS	FIRST TENDER ISSUE	MC	MC

**DRAWING STATUS**

TENDER

**CLIENT**  
MARITIME AND COASTGUARD AGENCY

**PROJECT**  
EXTENSION TO H.M. COASTGUARD STATION - BEER

**SUBJECT**  
EXISTING COASTGUARD RESCUE STATION GENERAL ARRANGEMENT & DEMOLITION PLAN

**SCALE**  
AS SHOWN

**PROJECT NO.**  
70050798

**DRAWING NO.**  
70050798-BEER-10

**DATE**  
June 20

**REV.**  
P1