




Existing Floor Plan
1:100

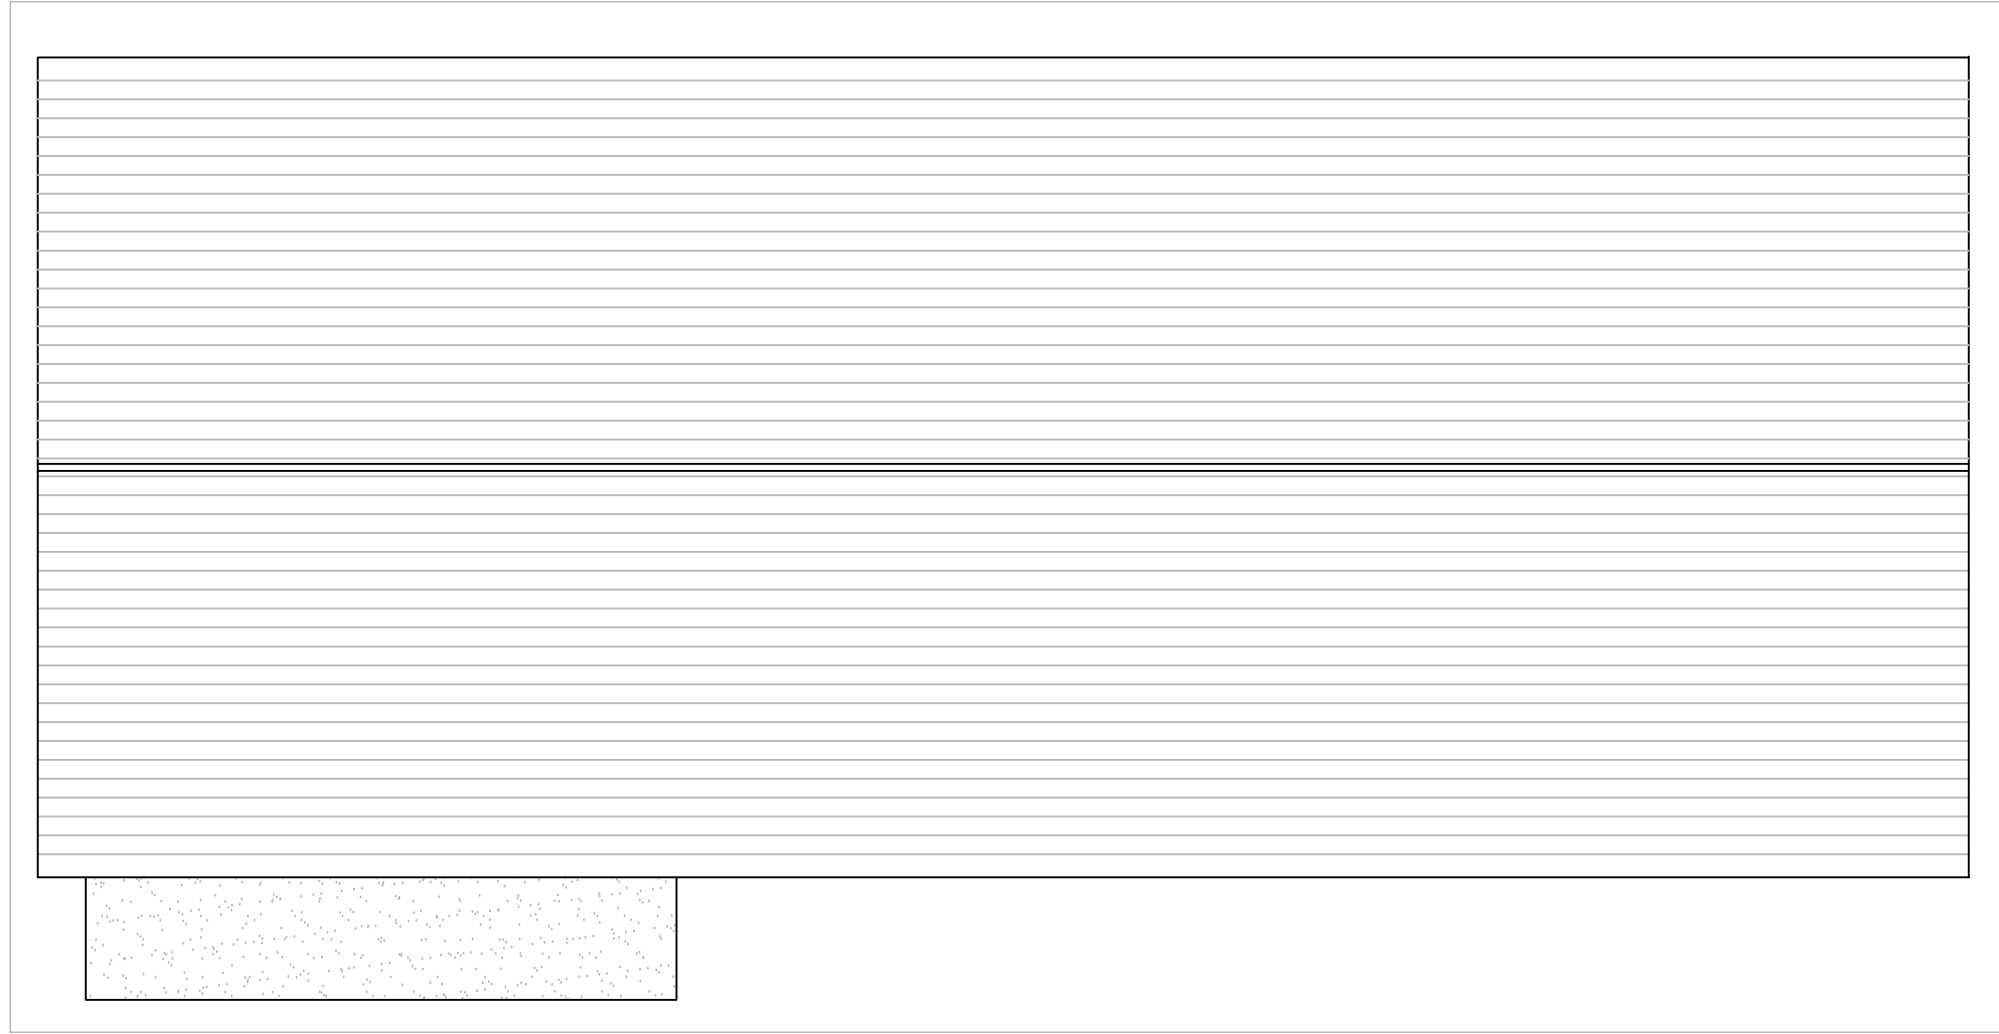


Existing Roof Plan
1:100

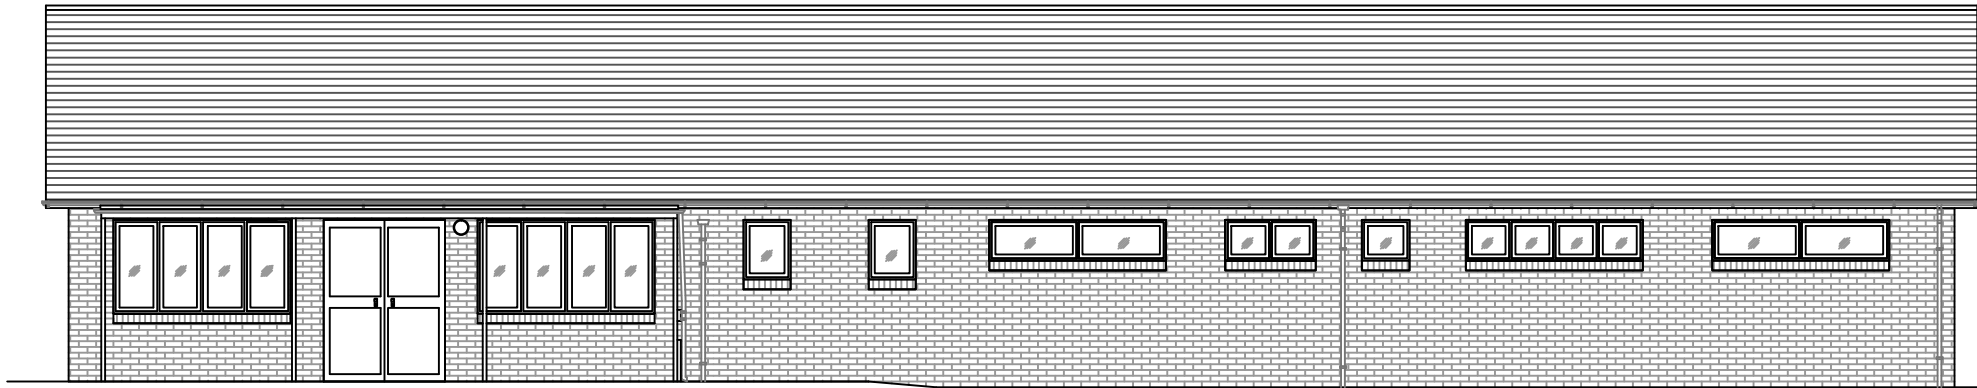


Existing Front Elevation (South)
1:100

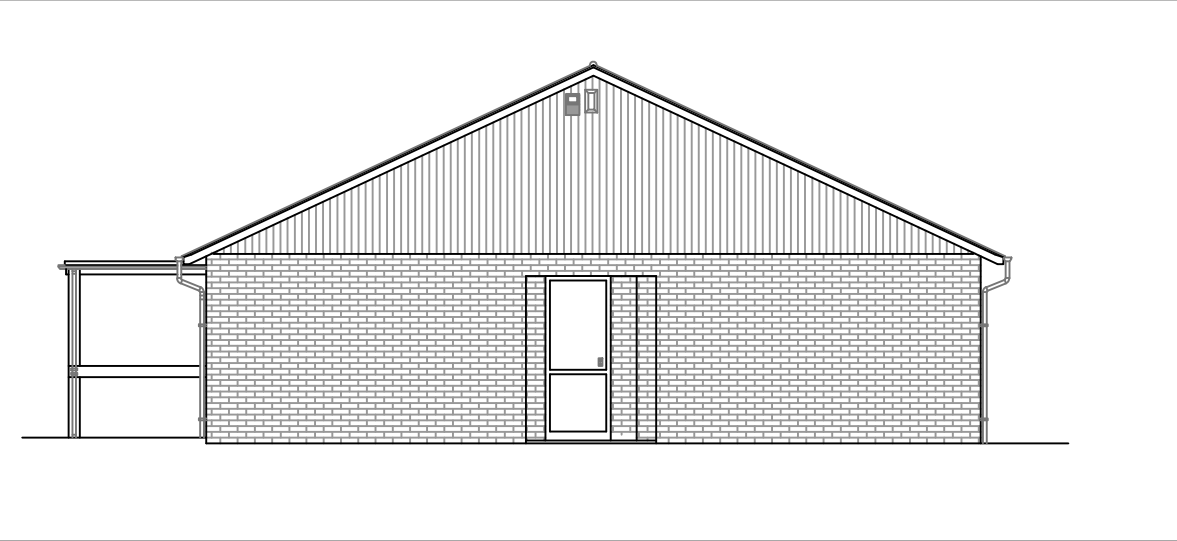

Existing Side Elevation (East)
1:100

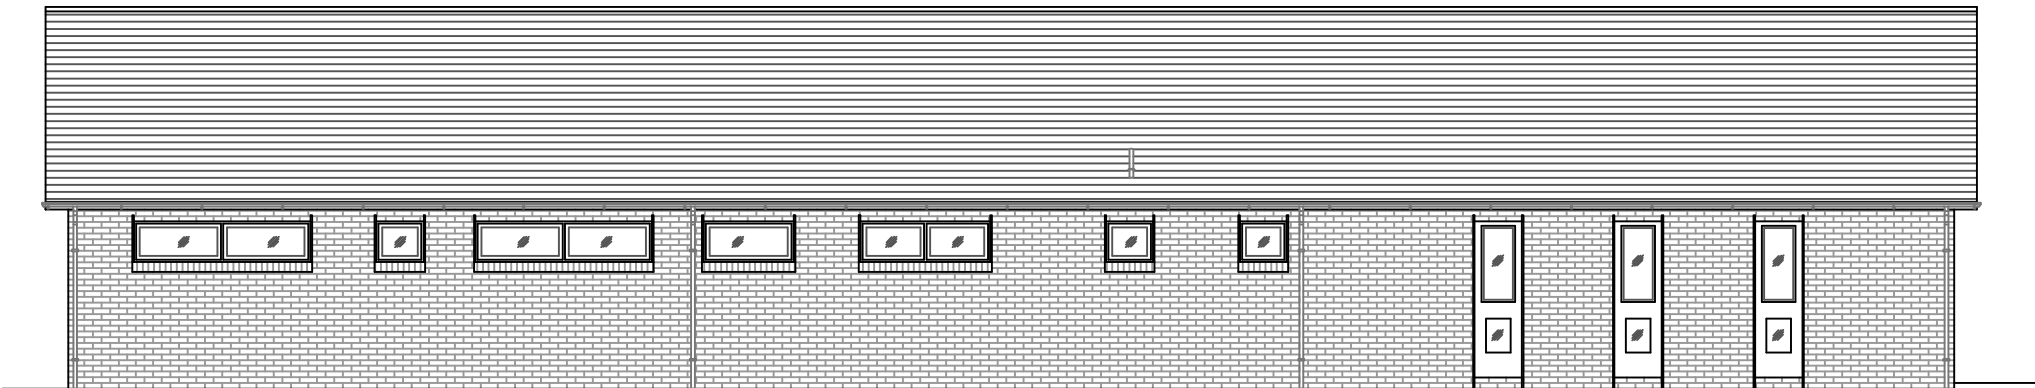

Existing Rear Elevation (North)
1:100

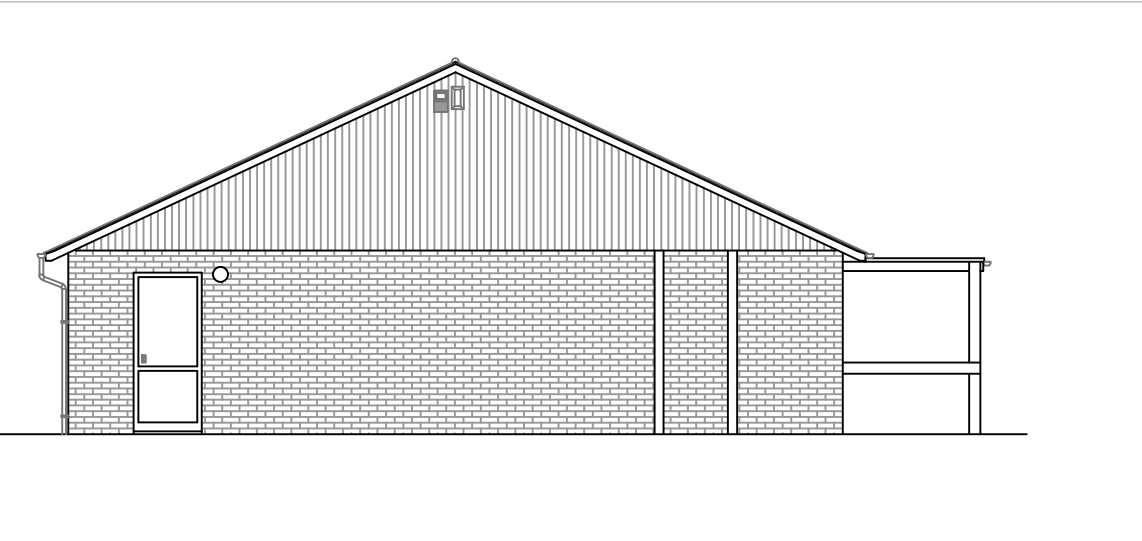

Existing Front Elevation (South)
1:100

DRAYCOTT

CHARTERED SURVEYORS

82 High Street

Lymington

Hampshire

SO41 9AN

Tel: 01590 673282

Email: surveyors@draycotts.co.uk

Project:

The Sports Pavilion,
Woodside Gardens,
Lymington
SO41 8FP

Client:

Lymington & Pennington Town
Council

Scale:

1:100

Date:

08.04.2015

Paper Size:

A2

Drawn by:

PD

Drawing Status:

Tender

Drawing Detail:

Existing Floor Plans &
Elevations

Drawing No:

50010

Revision:

All measurements are taken using laser measure and therefore, may be subject to a small margin of error.

Copyright © Draycott Chartered Surveyors 2015.

For construction purposes use given dimensions only.