



**EAST ELEVATION**

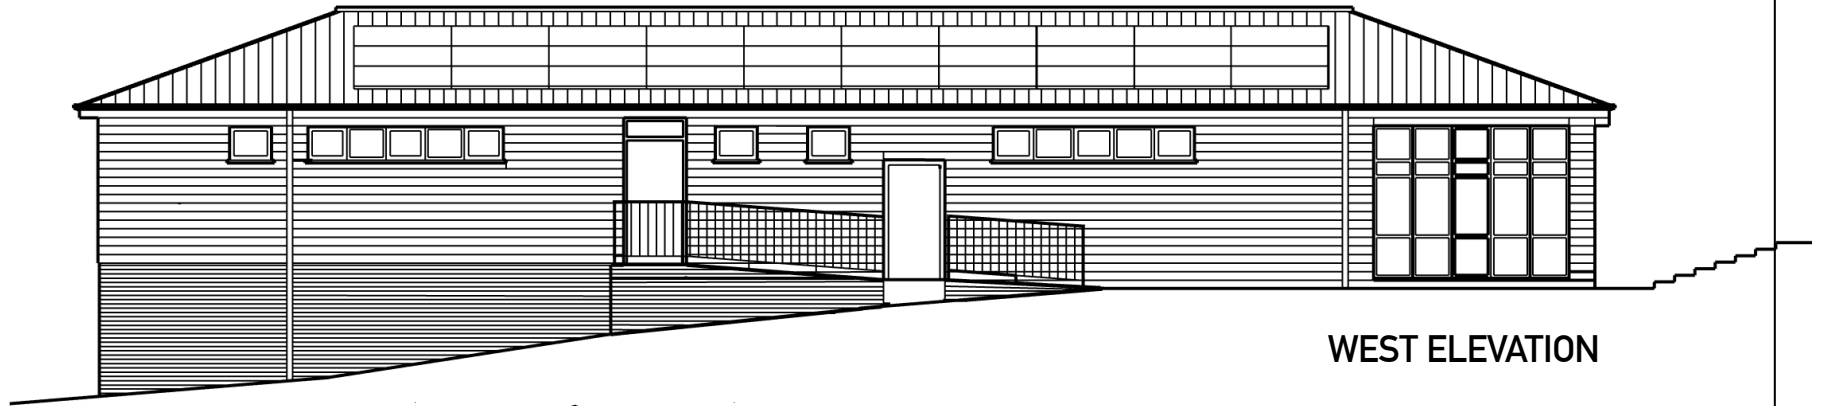

**WEST ELEVATION**

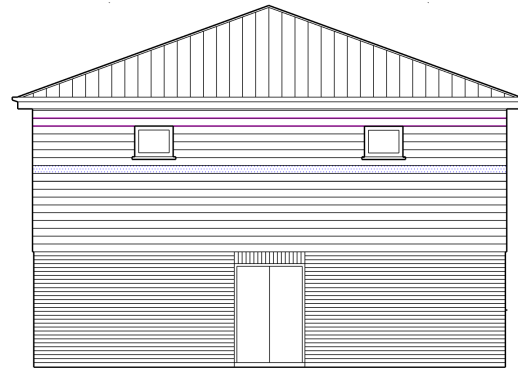


**SOUTH ELEVATION**

See drawing SHG-2025-01-28 for Internal Layout

See drawing 5744-2019-2-E for Sections

**TENDER ISSUE**

 

do not scale use figured dimensions Scale 1:100 @ A3 size 1:50 @ A1 size

BATTLE TOWN COUNCIL., RECREATION GROUND, NORTH TRADE ROAD, BATTLE TN33 0HA  
NEW PAVILION - PROPOSED NON-MATERIAL AMENDMENTS TO RR/2023/685/P

**ELEVATIONS**

**DRAWING No. SHG/2025/01/13**