


Rattle Street

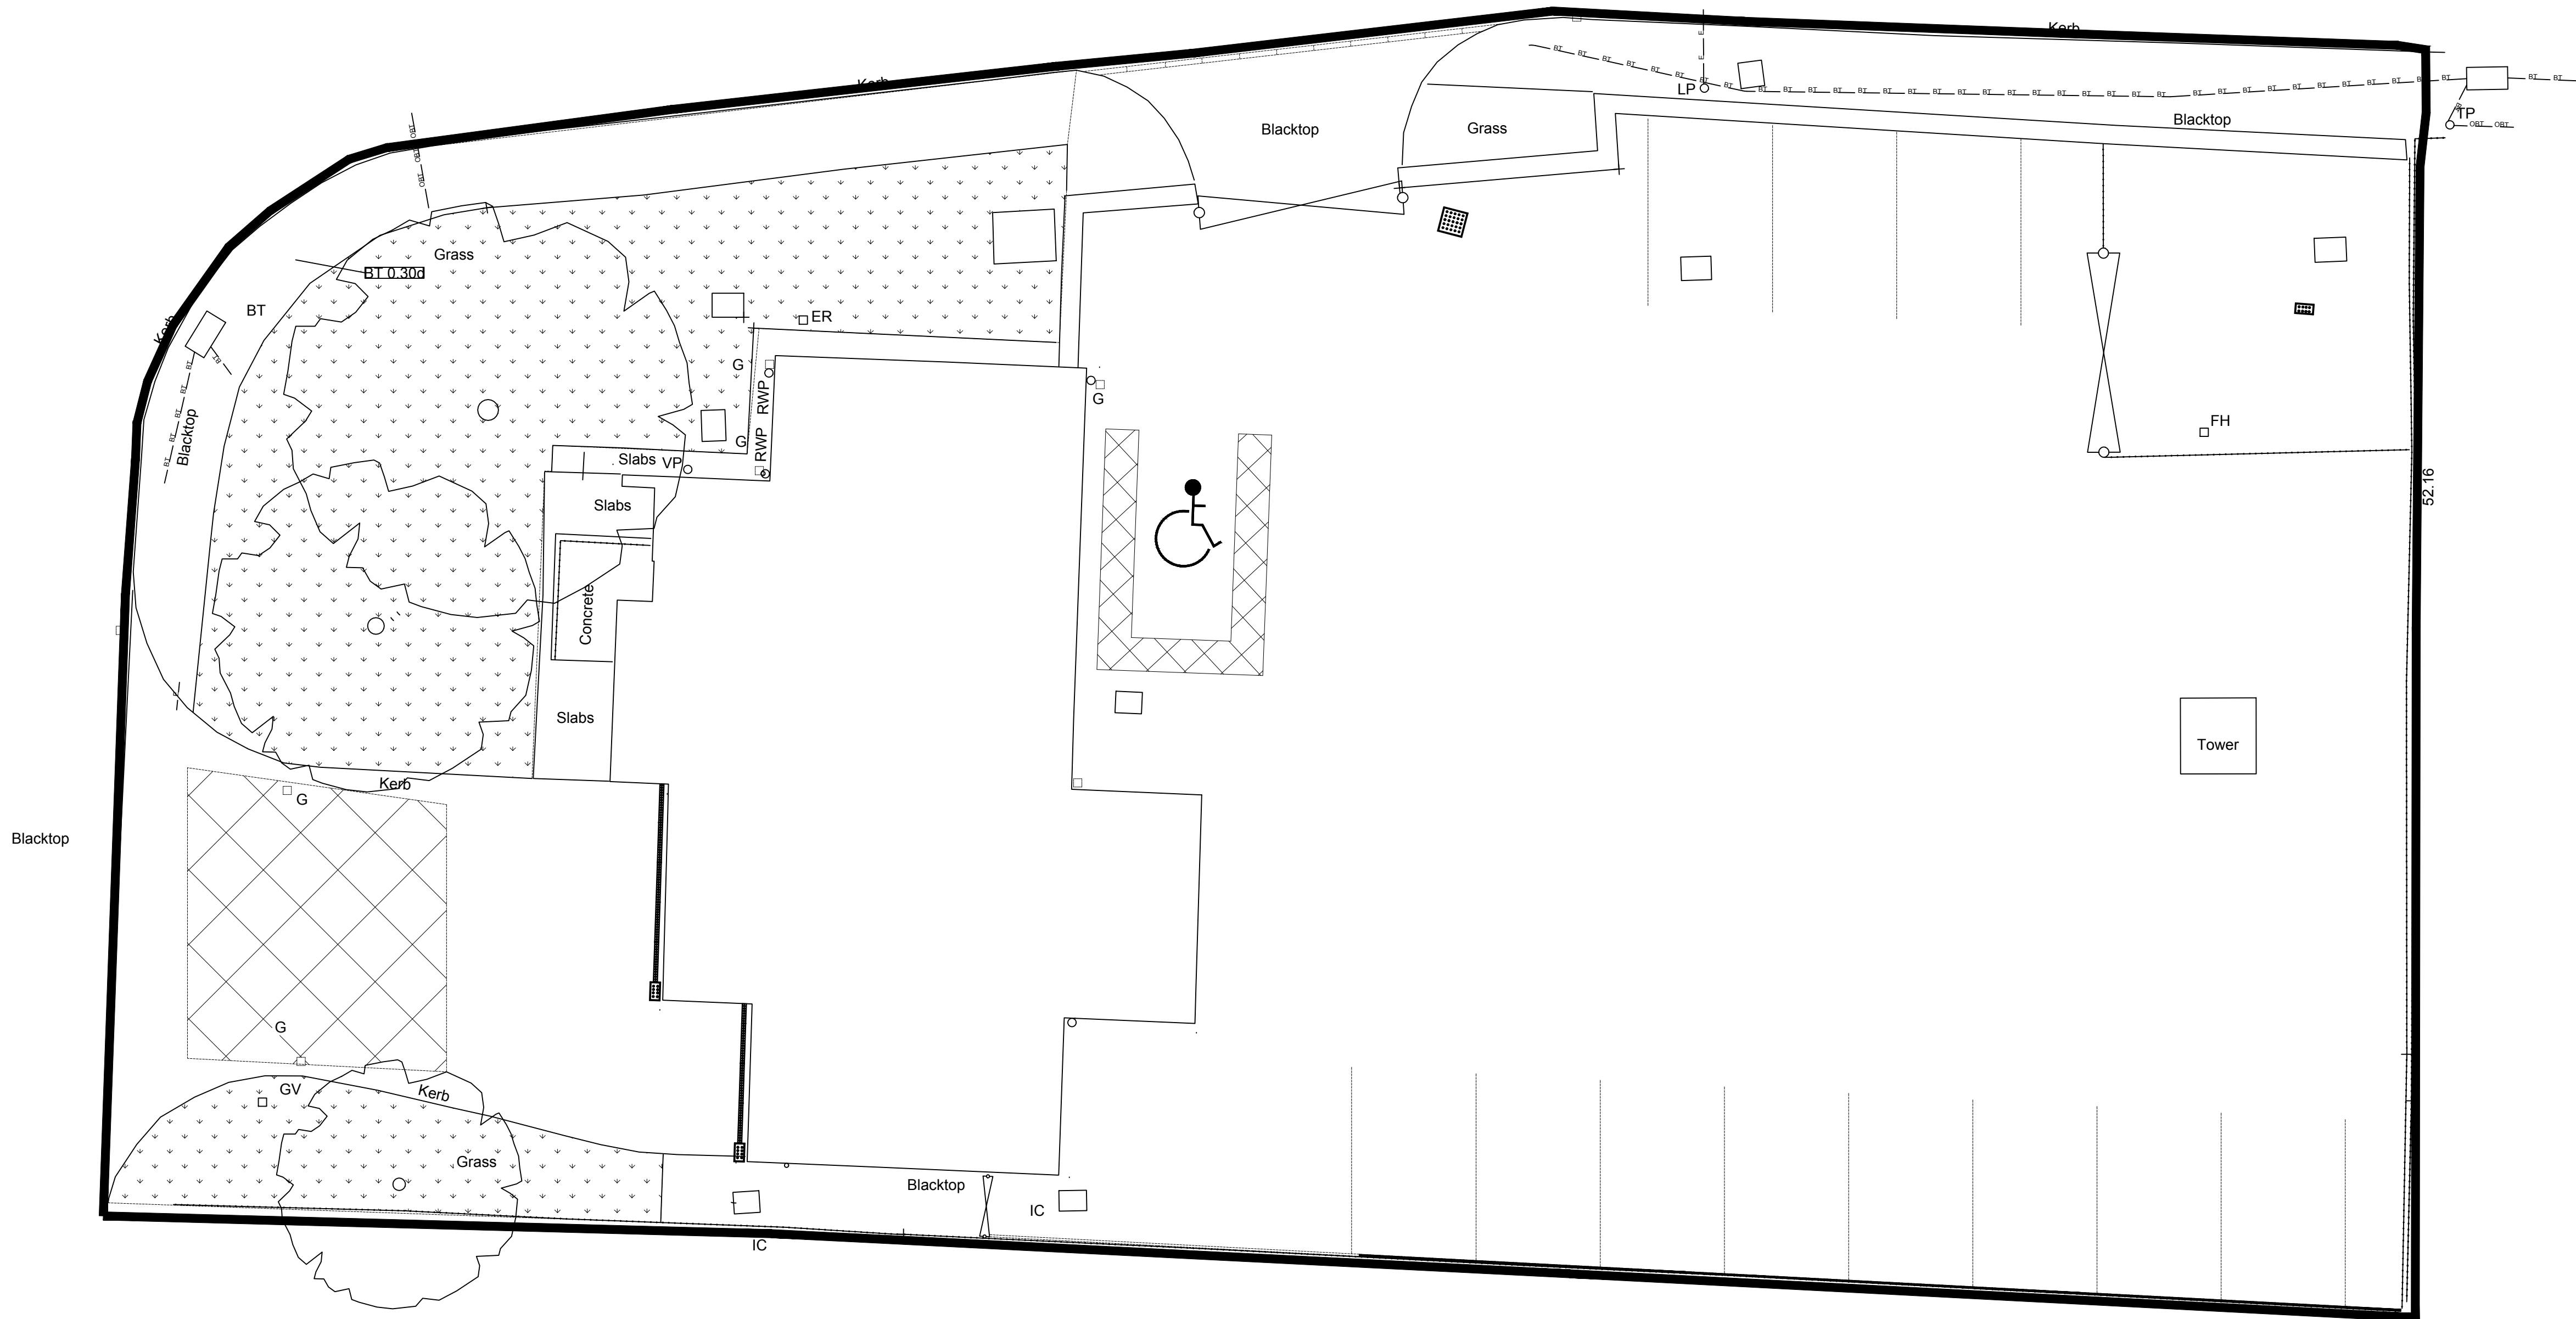

Supply and lay 150 x 50 mm back edging to perimeter of boundary fence.  
Allow to concrete between edging to form a smooth finish plinth.

Notes:  
  
Total Area to be resurfaced  
2,178m2

|   |    |                   |                     |
|---|----|-------------------|---------------------|
| Rev   | By | Date              | Description         |
| <div><div><div>Derbyshire<br/>Fire &amp; Rescue Service<br/><small>Making Derbyshire Safer</small></div></div><div>Property Department<br/><br/>Ripley Fire Station<br/>Derby Road<br/>Ripley<br/>Derbyshire<br/>DE5 3HR<br/><br/>Telephone: 01773 513702<br/>Fax: 01773 513704</div></div> |    |                   |                     |
| Unique Property Reference Number   |    |                   |                     |
| Site<br>MELBOURNE FIRE STATION   |    |                   |                     |
| Building/Block<br>Site Plan   |    |                   |                     |
| Drawing Title<br>Line Marking Plan   |    |                   |                     |
| Drawn By<br>SH   |    | Date<br>Sept 2017 | Scale<br>1:100 (A1) |
| Drawing Number<br>DFRA.155.3   |    |                   | Revision            |