


TYWYN/ABERDYFI CRS
FORMER FIRE STATION - FRANKWELL STREET

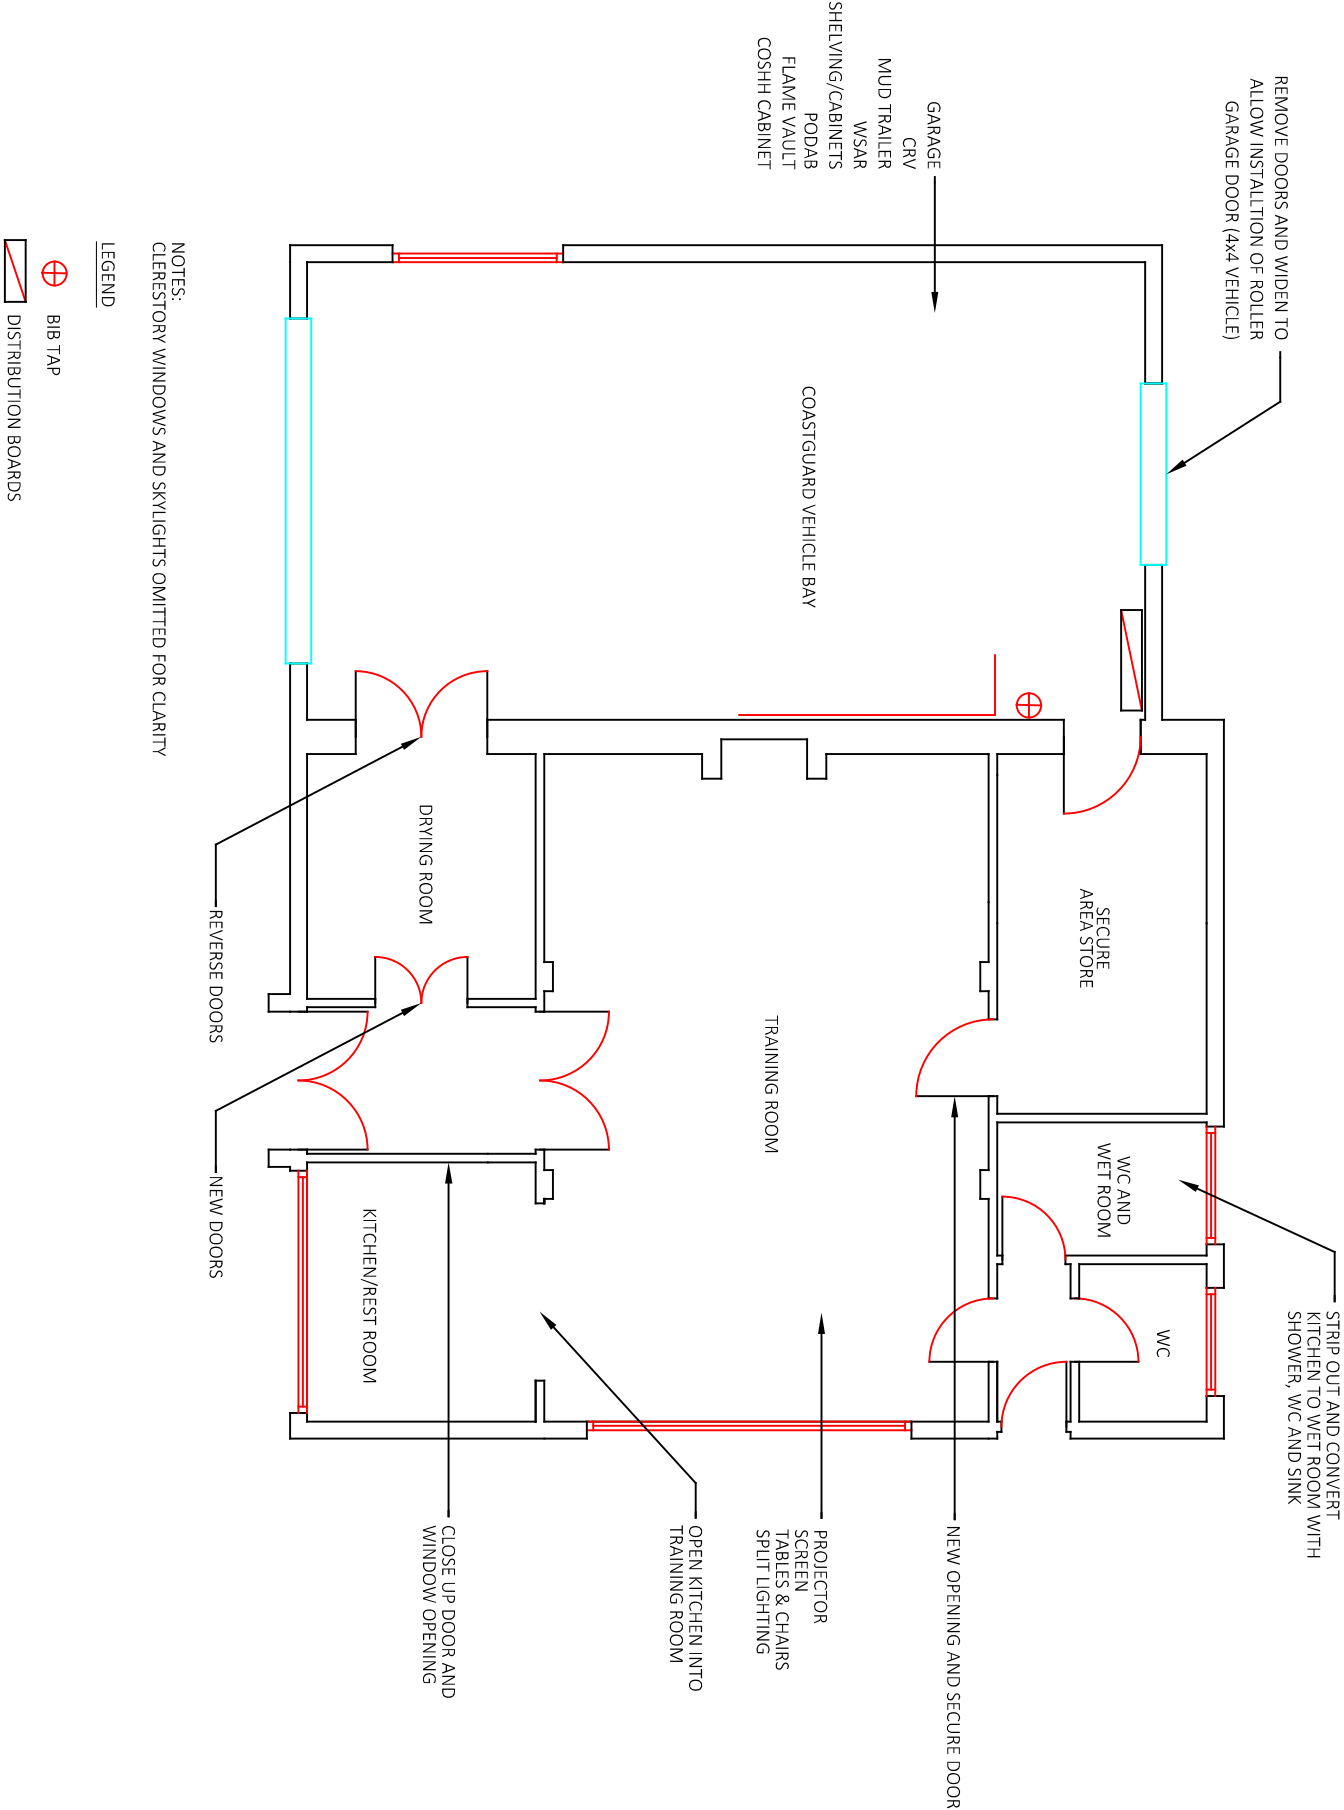

FLOOR PLAN: PROPOSED STRUCTURAL

SCALE 1:100