


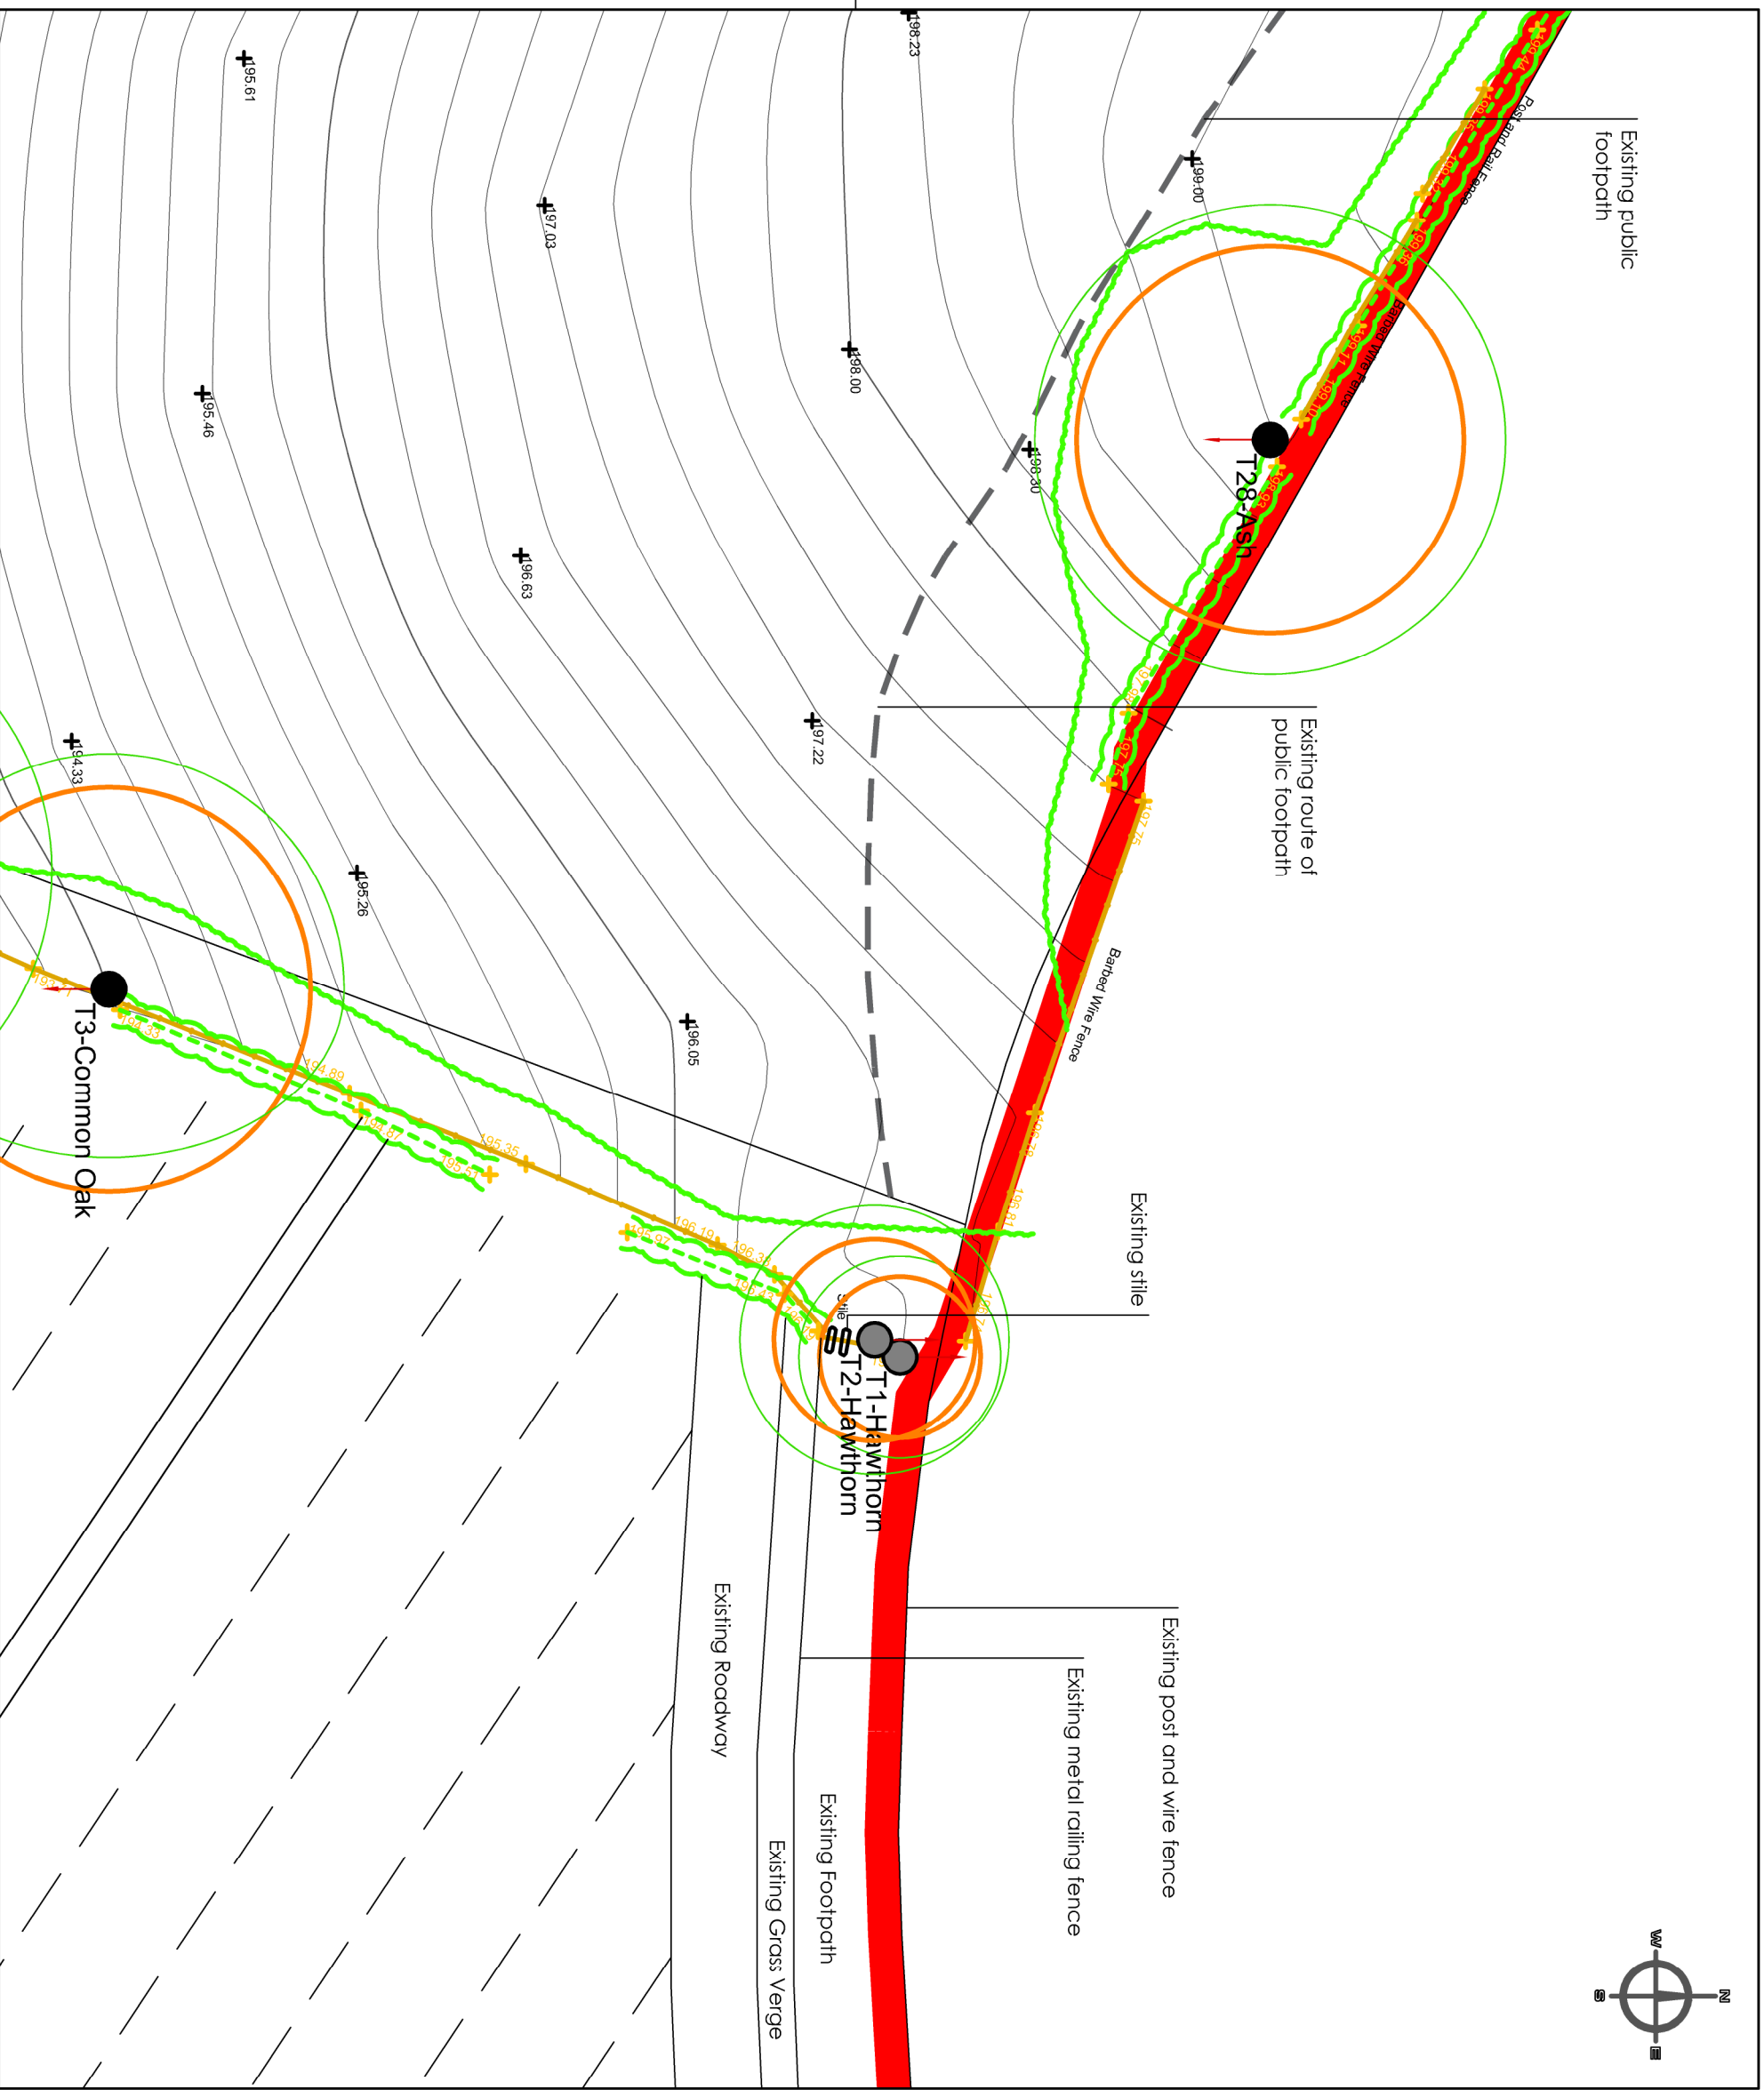

Copyright in this drawing is vested in the Architect; it must not be copied, reproduced, or otherwise used in any manner without the written consent of the Architect. All contractors must visit the site and be responsible for taking and checking all dimensions relative to their work. Heavy/Cut Clients (who are to be advised of any variation between drawings and site conditions), **CLIENTS ARE ADVISED TO CLARIFY DIMENSIONS WITH THE ARCHITECT PRIOR TO SETTING OUT AND NOT TO SCALE FROM THE DRAWING**

| Rev. | Drawn | Comments                   | Date       |
|------|-------|----------------------------|------------|
| A    | BVC   | OS licence number updated. | 27/11/2021 |

**Hewitt & Carr Architects**  
 A: Daisybank House | 117-19 Leek Road | Cheddle | ST10 1JE  
 T: 01538 756888  
 E: enquiries@hccarchitects.co.uk  
 W: www.hccarchitects.co.uk

Client  
Chaddle Town Council

Project  
Proposed new extension to Cheadle  
Cemetery

# Partial Site Plan as Existing

# Survey

Date March 2021

Drawn BVC

Scale @A3 1:200

Checked

| Project No | Drawing No |
|------------|------------|
|------------|------------|

Drawing No

00952 AL(0)15

A  
Rev