

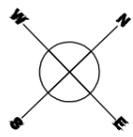


Contractors must check all dimensions on site. Only figured dimensions are to be worked from. Discrepancies are to be reported immediately.

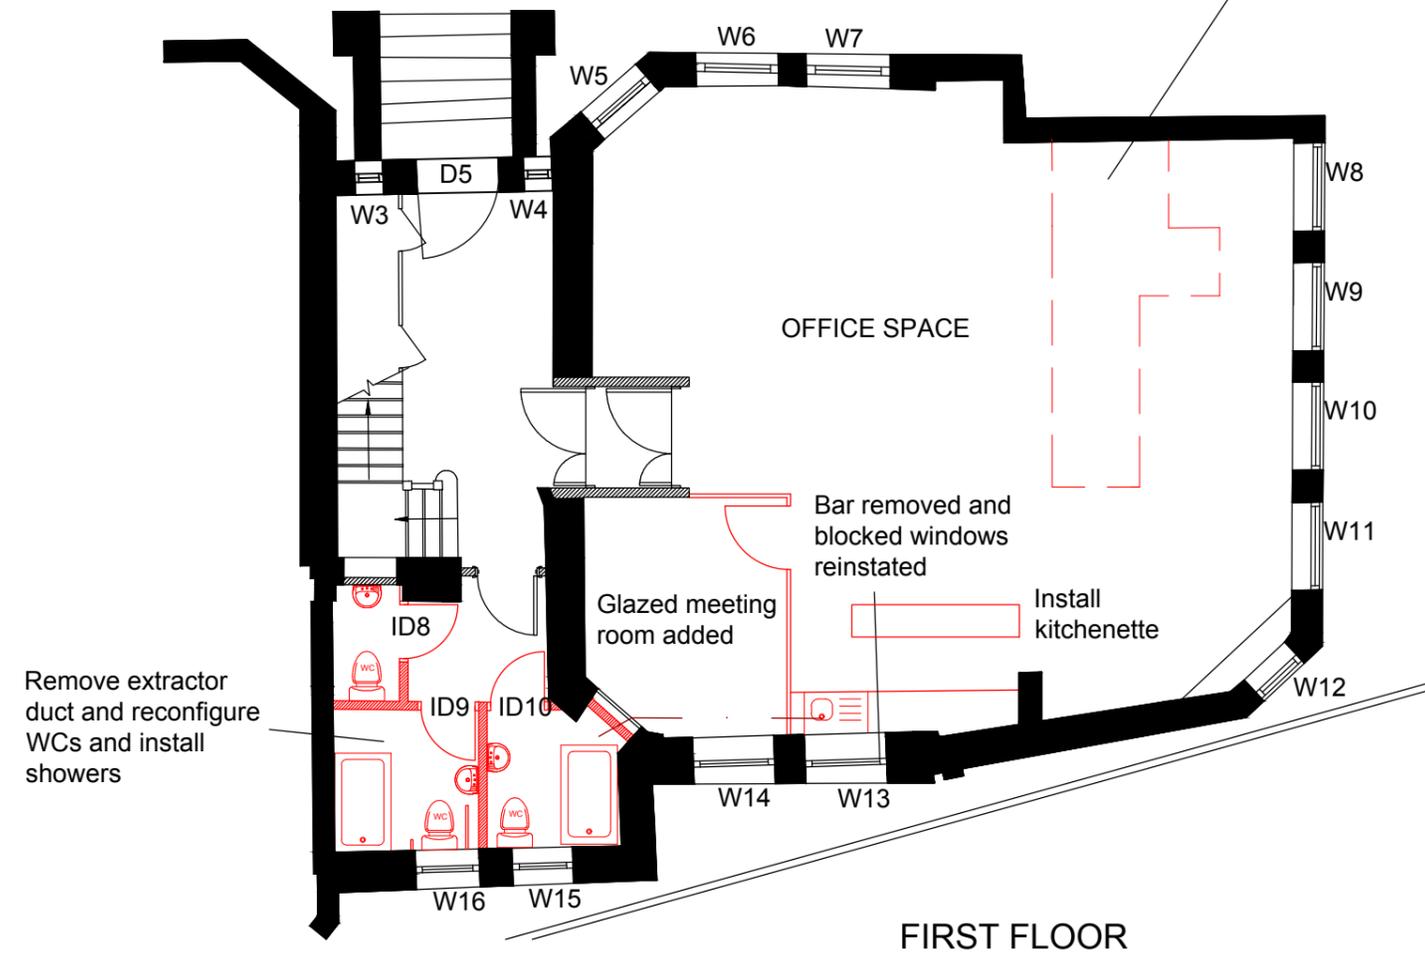

Rev	Date	Comment
C	28.07.20	WC STUD WALLS
B	16.07.20	TENDER ISSUE
A	10.07.20	Minor internal layout changes

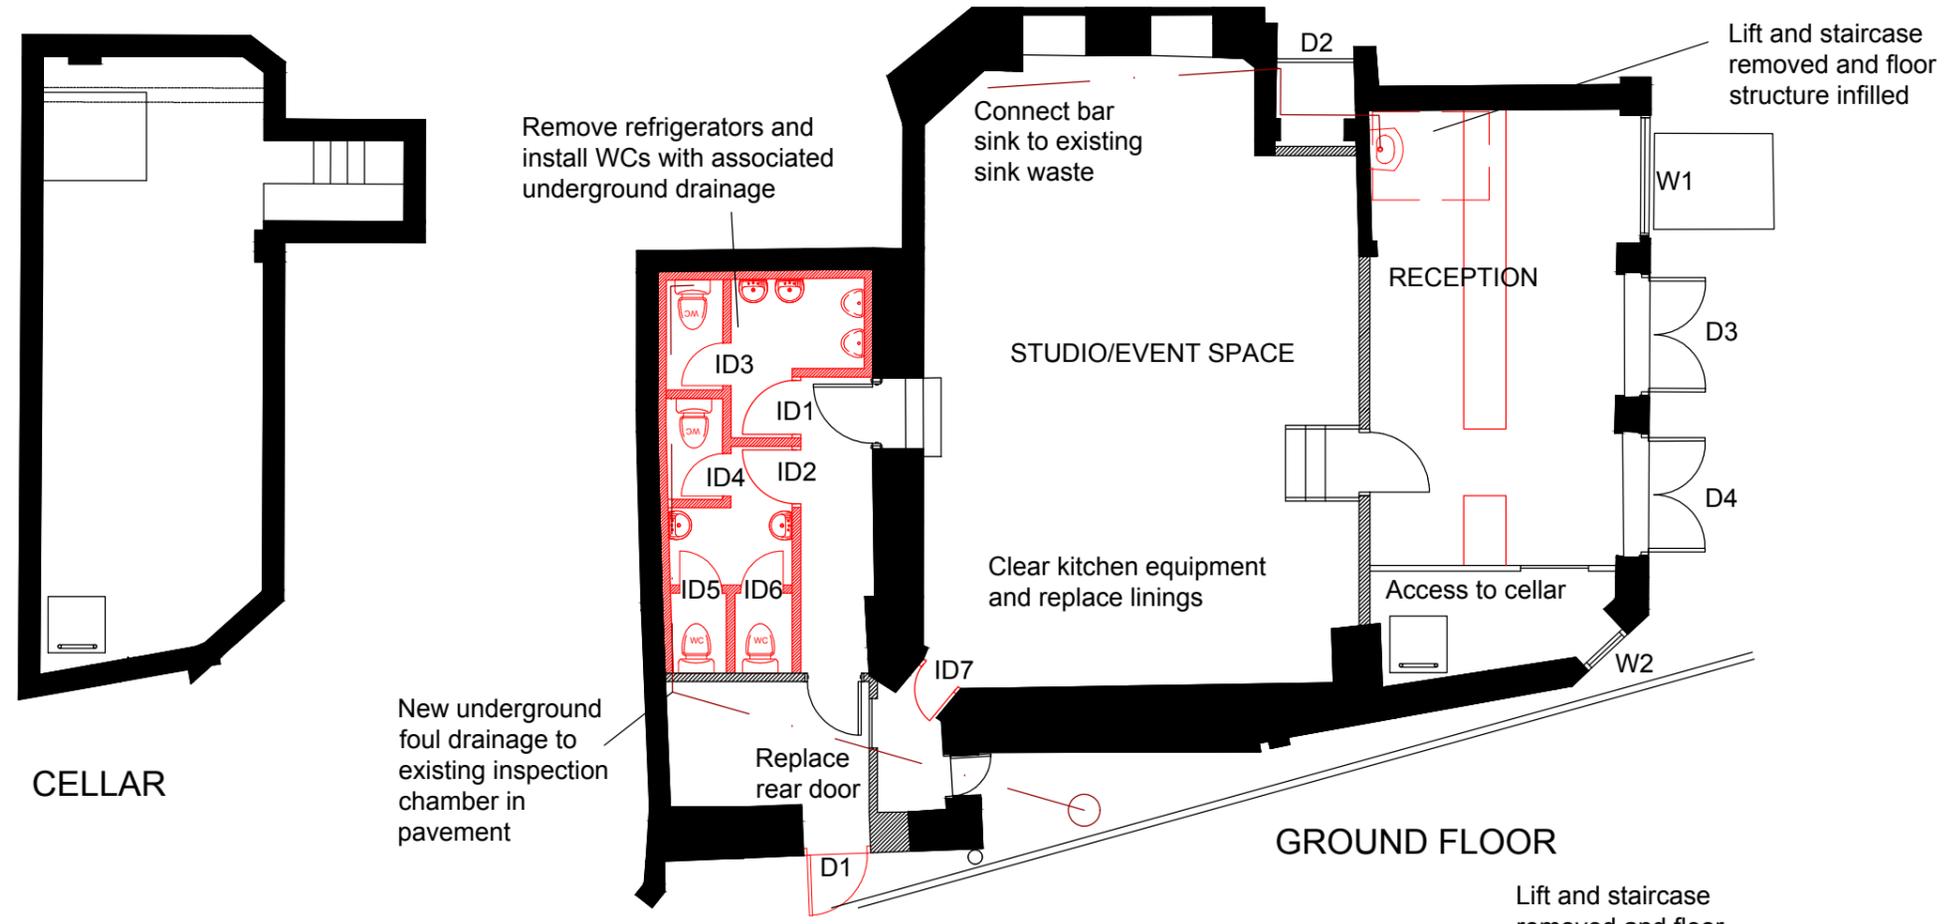

Chartered Building Surveyors
 28 Stret Constantine
 Newquay
 Cornwall,
 TR7 1GH
 Email: info@atlanticbuildingconsultants.co.uk
 Tel: 01637 622304

Project
 Pentire House
 5-9 Beach Road
 Newquay

Client
 Pentire Estate Ltd

Drawing Title
 Lower Floor Plans
 As Proposed

Scale: 1:100 @ A3

Drg No. ABC424-05C

File No. ABC424

Designed by	JDR	Drawn by	JDR
Date	July 2020	Rev	C

© This Drawing is the Copyright of Atlantic Building Consultants Ltd