


1:50

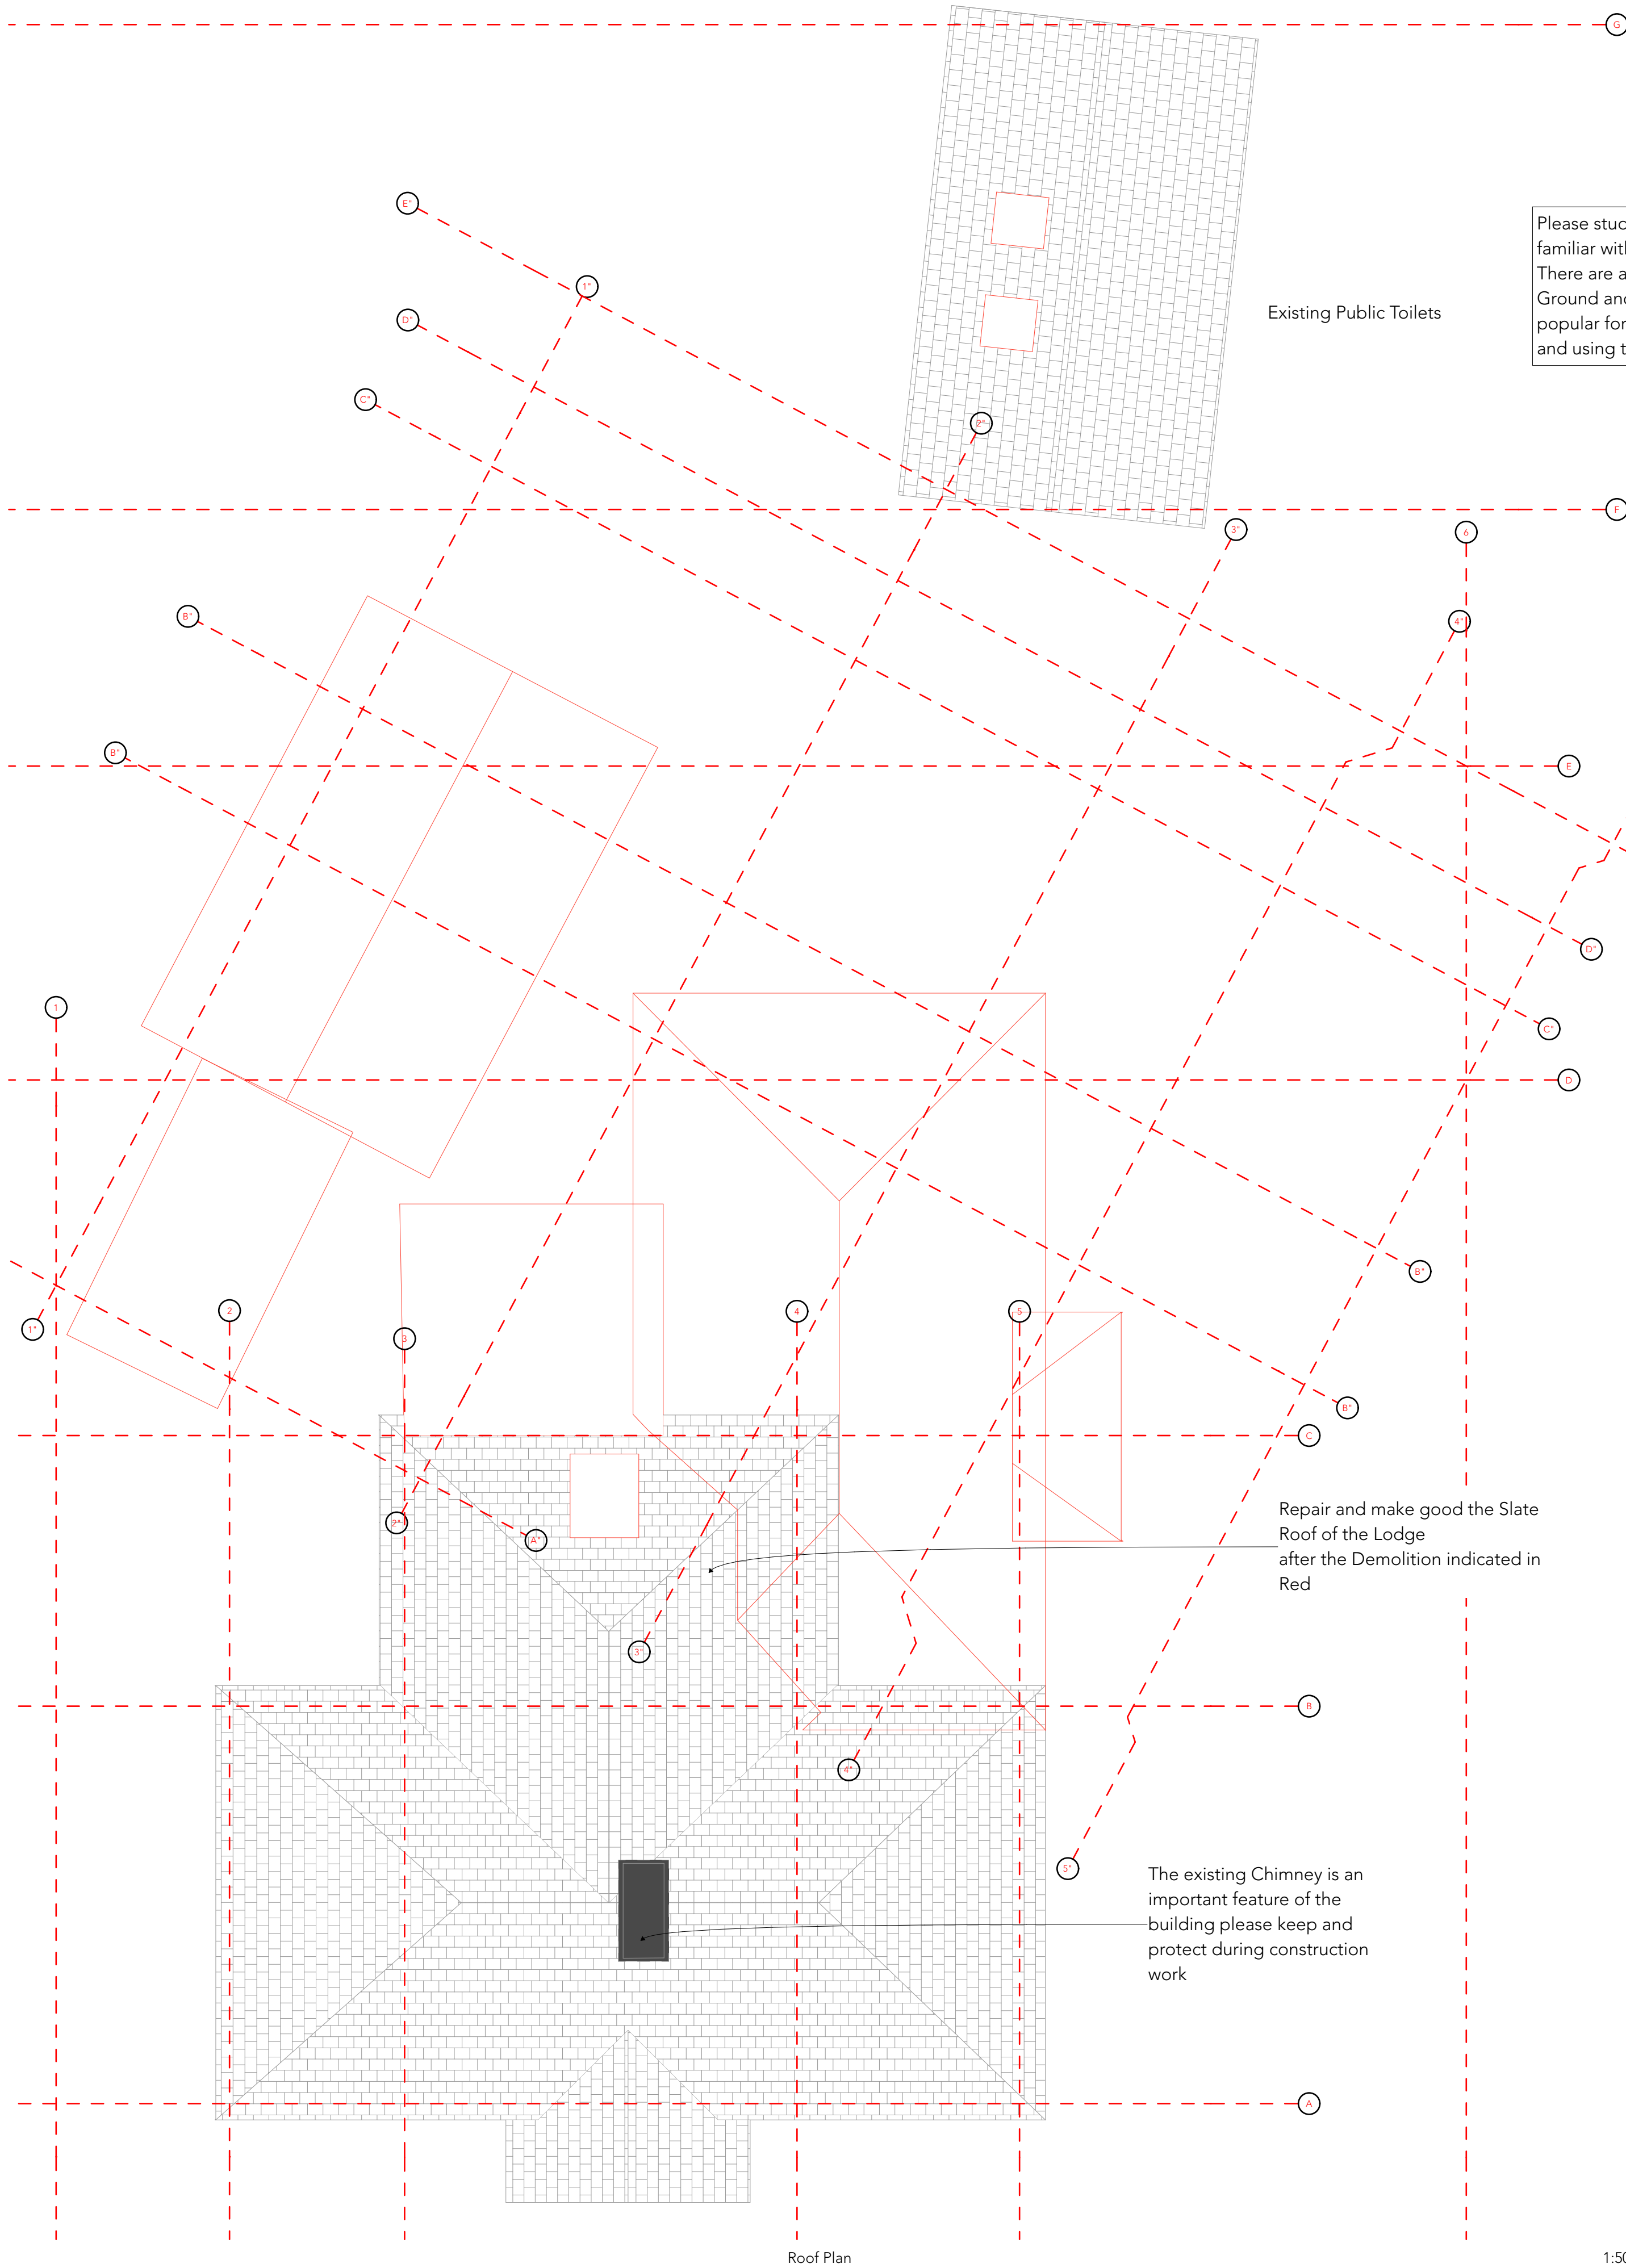

Please study all drawings and get familiar with the site.
There are a lot of Services in the Ground and the Park and Site are popular for People visiting the Park and using the Public Toilets.



Design Risks & Hazards: Please inspect the site and study all drawings before any work is carried out. There are services around and pipes in the ground. Any work on an existing property should have an asbestos survey. The site is located within a park with many visitors.

This drawing is copyright to Horner Architects limited and any use of the information requires written permission. Do not use for construction purposes from this drawing and all drawings are to be checked on site and any discrepancy error or omission is to be reported to the architect. This drawing shall be used in accordance with all relevant building regulations, standards and specifications.

Rev	Date	By	Description

project
Kimberley Park Lodge, 33 Kimberley Park Rd,
Falmouth TR11 2DA
Kimberley Park Lodge

client
Falmouth Town Council

drawing
02-Demolition, 01-Existing, 06-Proposed
Ground Floor, Roof Plan

Horner Architects
+44 (0)1326 761 290
architects@hornerarchitects.co.uk
RIBA AIA ARB

Technical Design First Draft

scale 1:50	drawing no. 417	project no. 0141.a	pages no. A1-L
date 25/03/2024	checked ###	drawn MH	rev -

1:50