


NEEDLES CRS
UNITS 5,6,& 7 GOLDEN HILL BUSINESS PARK, NORTON GREEN, FRESHWATER

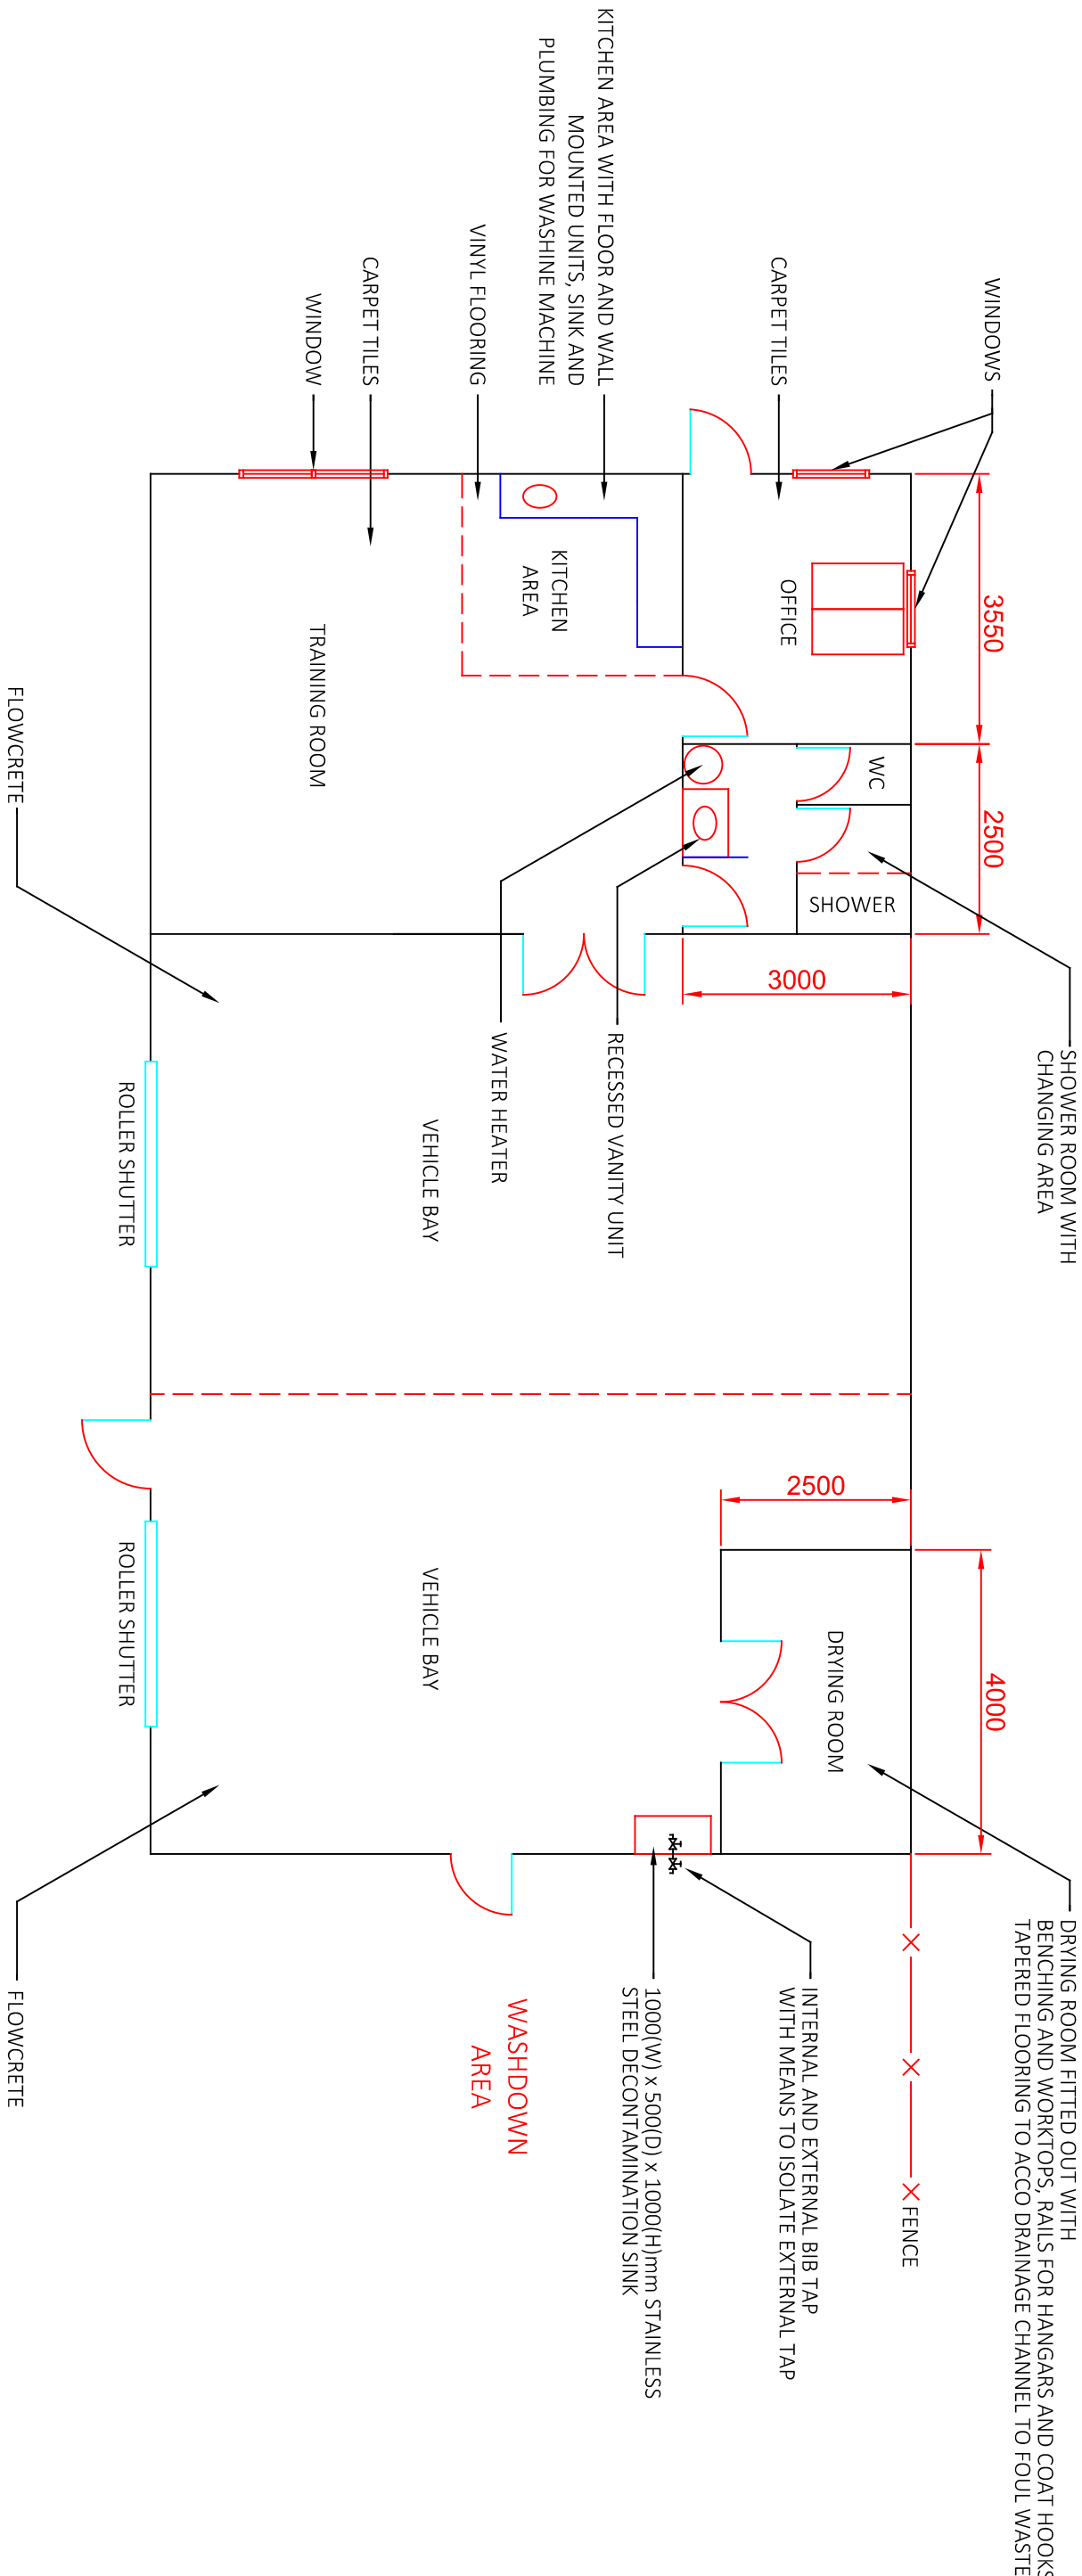

FLOOR PLAN: PROPOSED STRUCTURAL

SCALE 1:100