




EXISTING

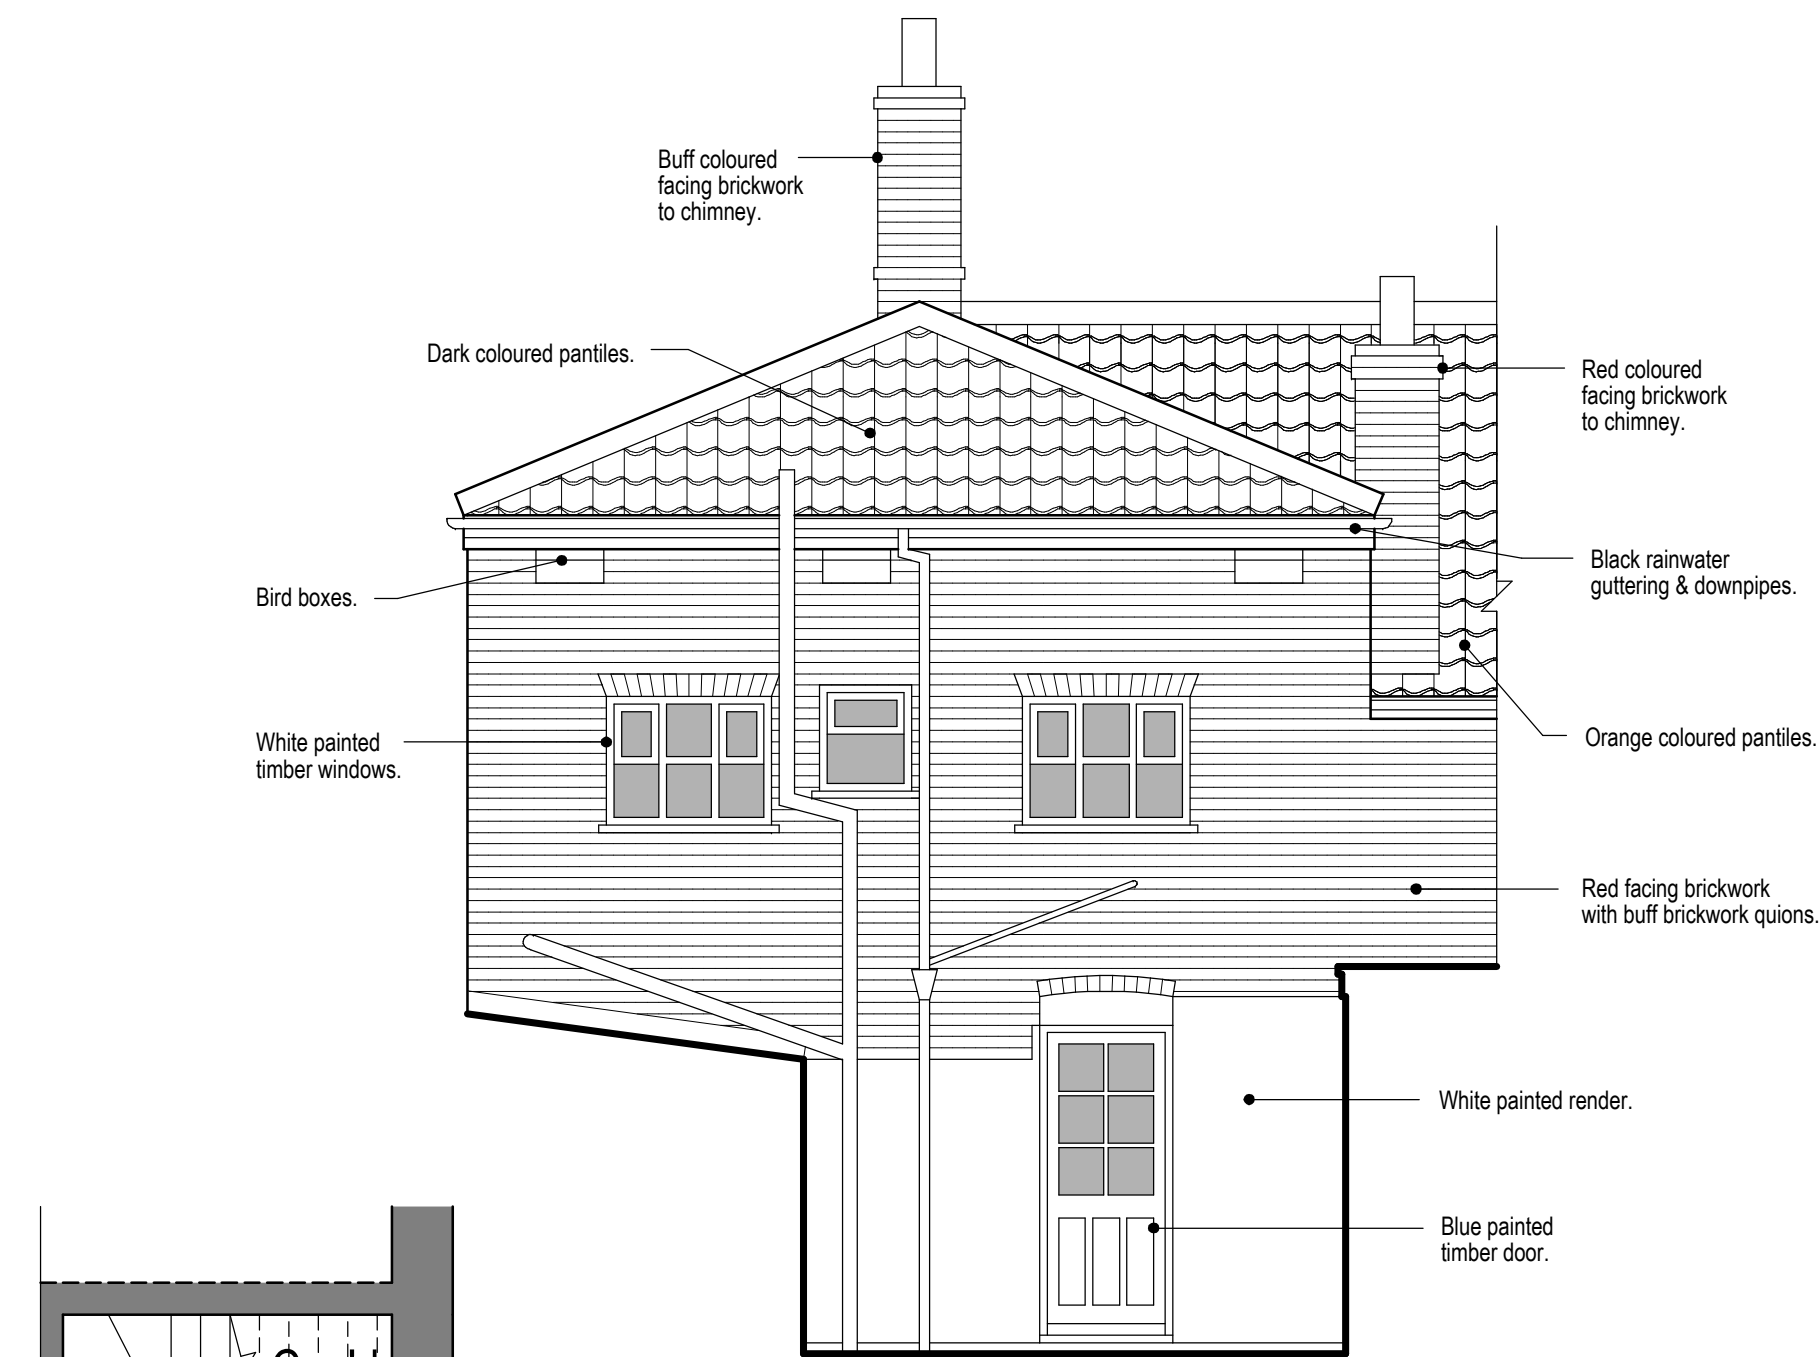

Rear Elevation
Scale 1:50

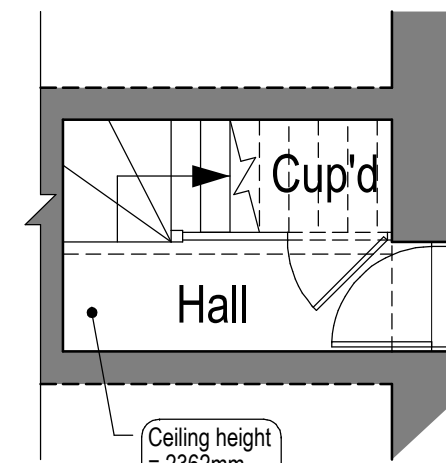


Part Ground Floor Plan
Scale 1:50

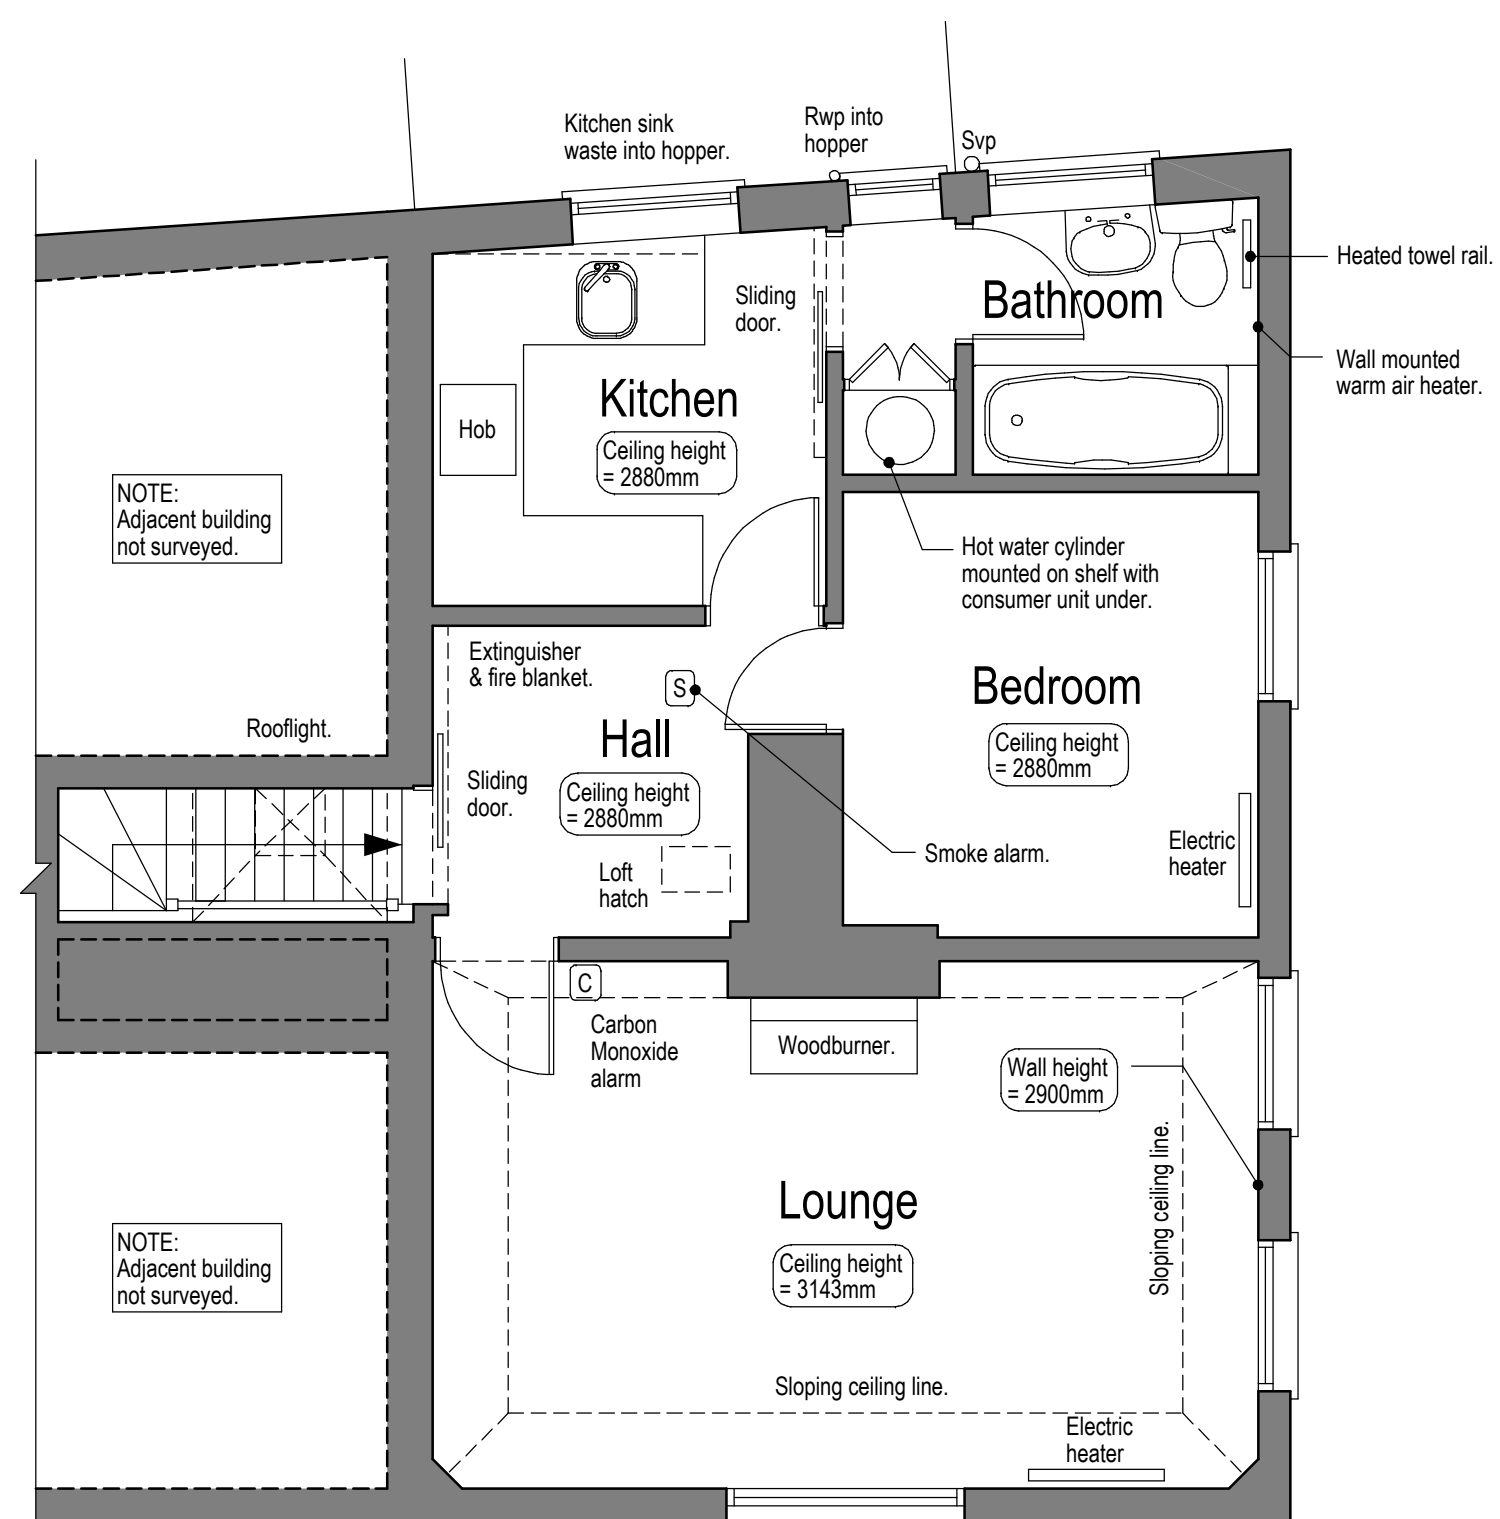


First Floor Plan
Scale 1:50


PROPOSED

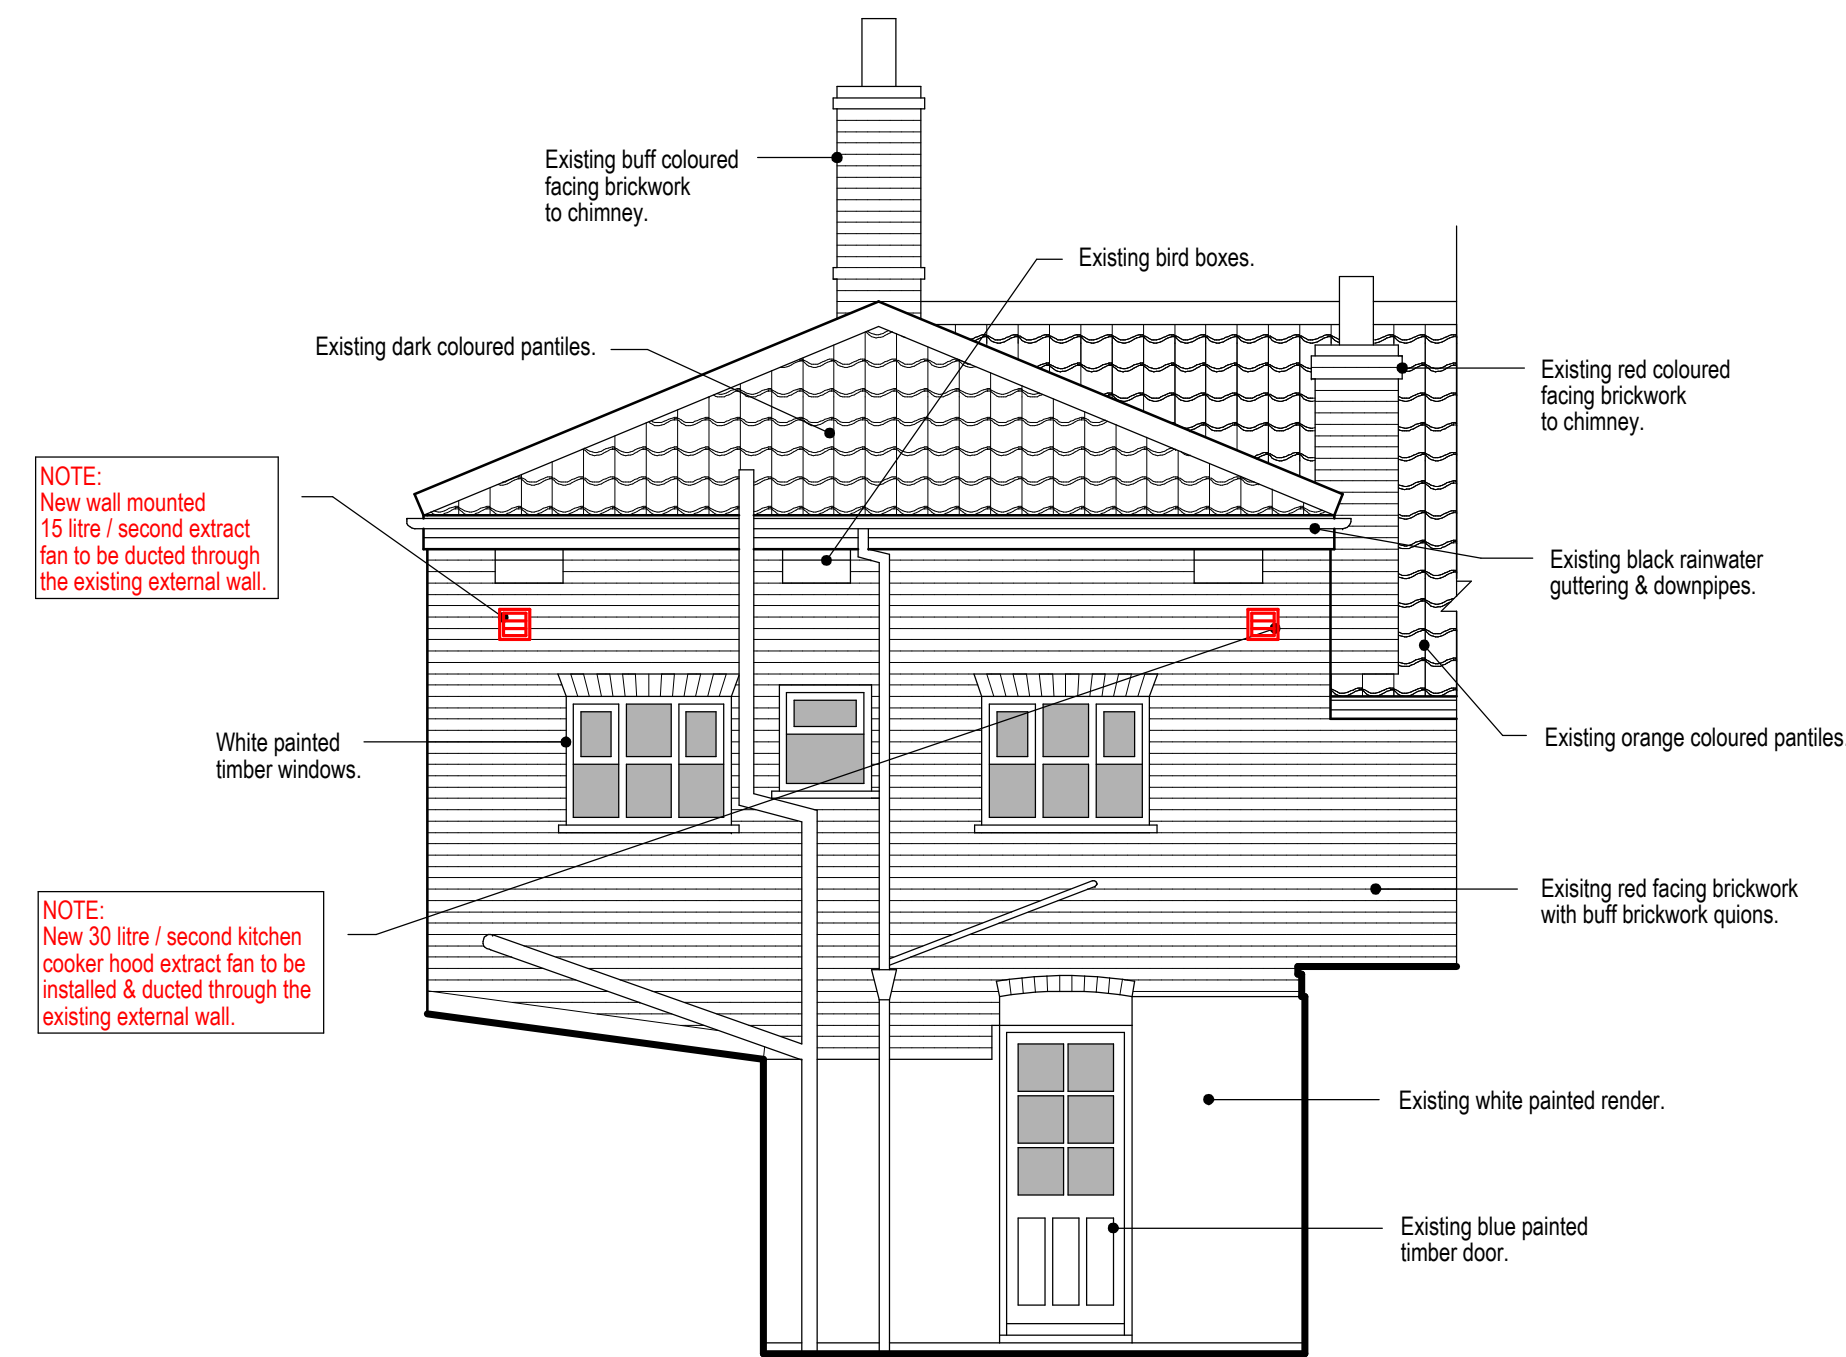

Rear Elevation
Scale 1:50

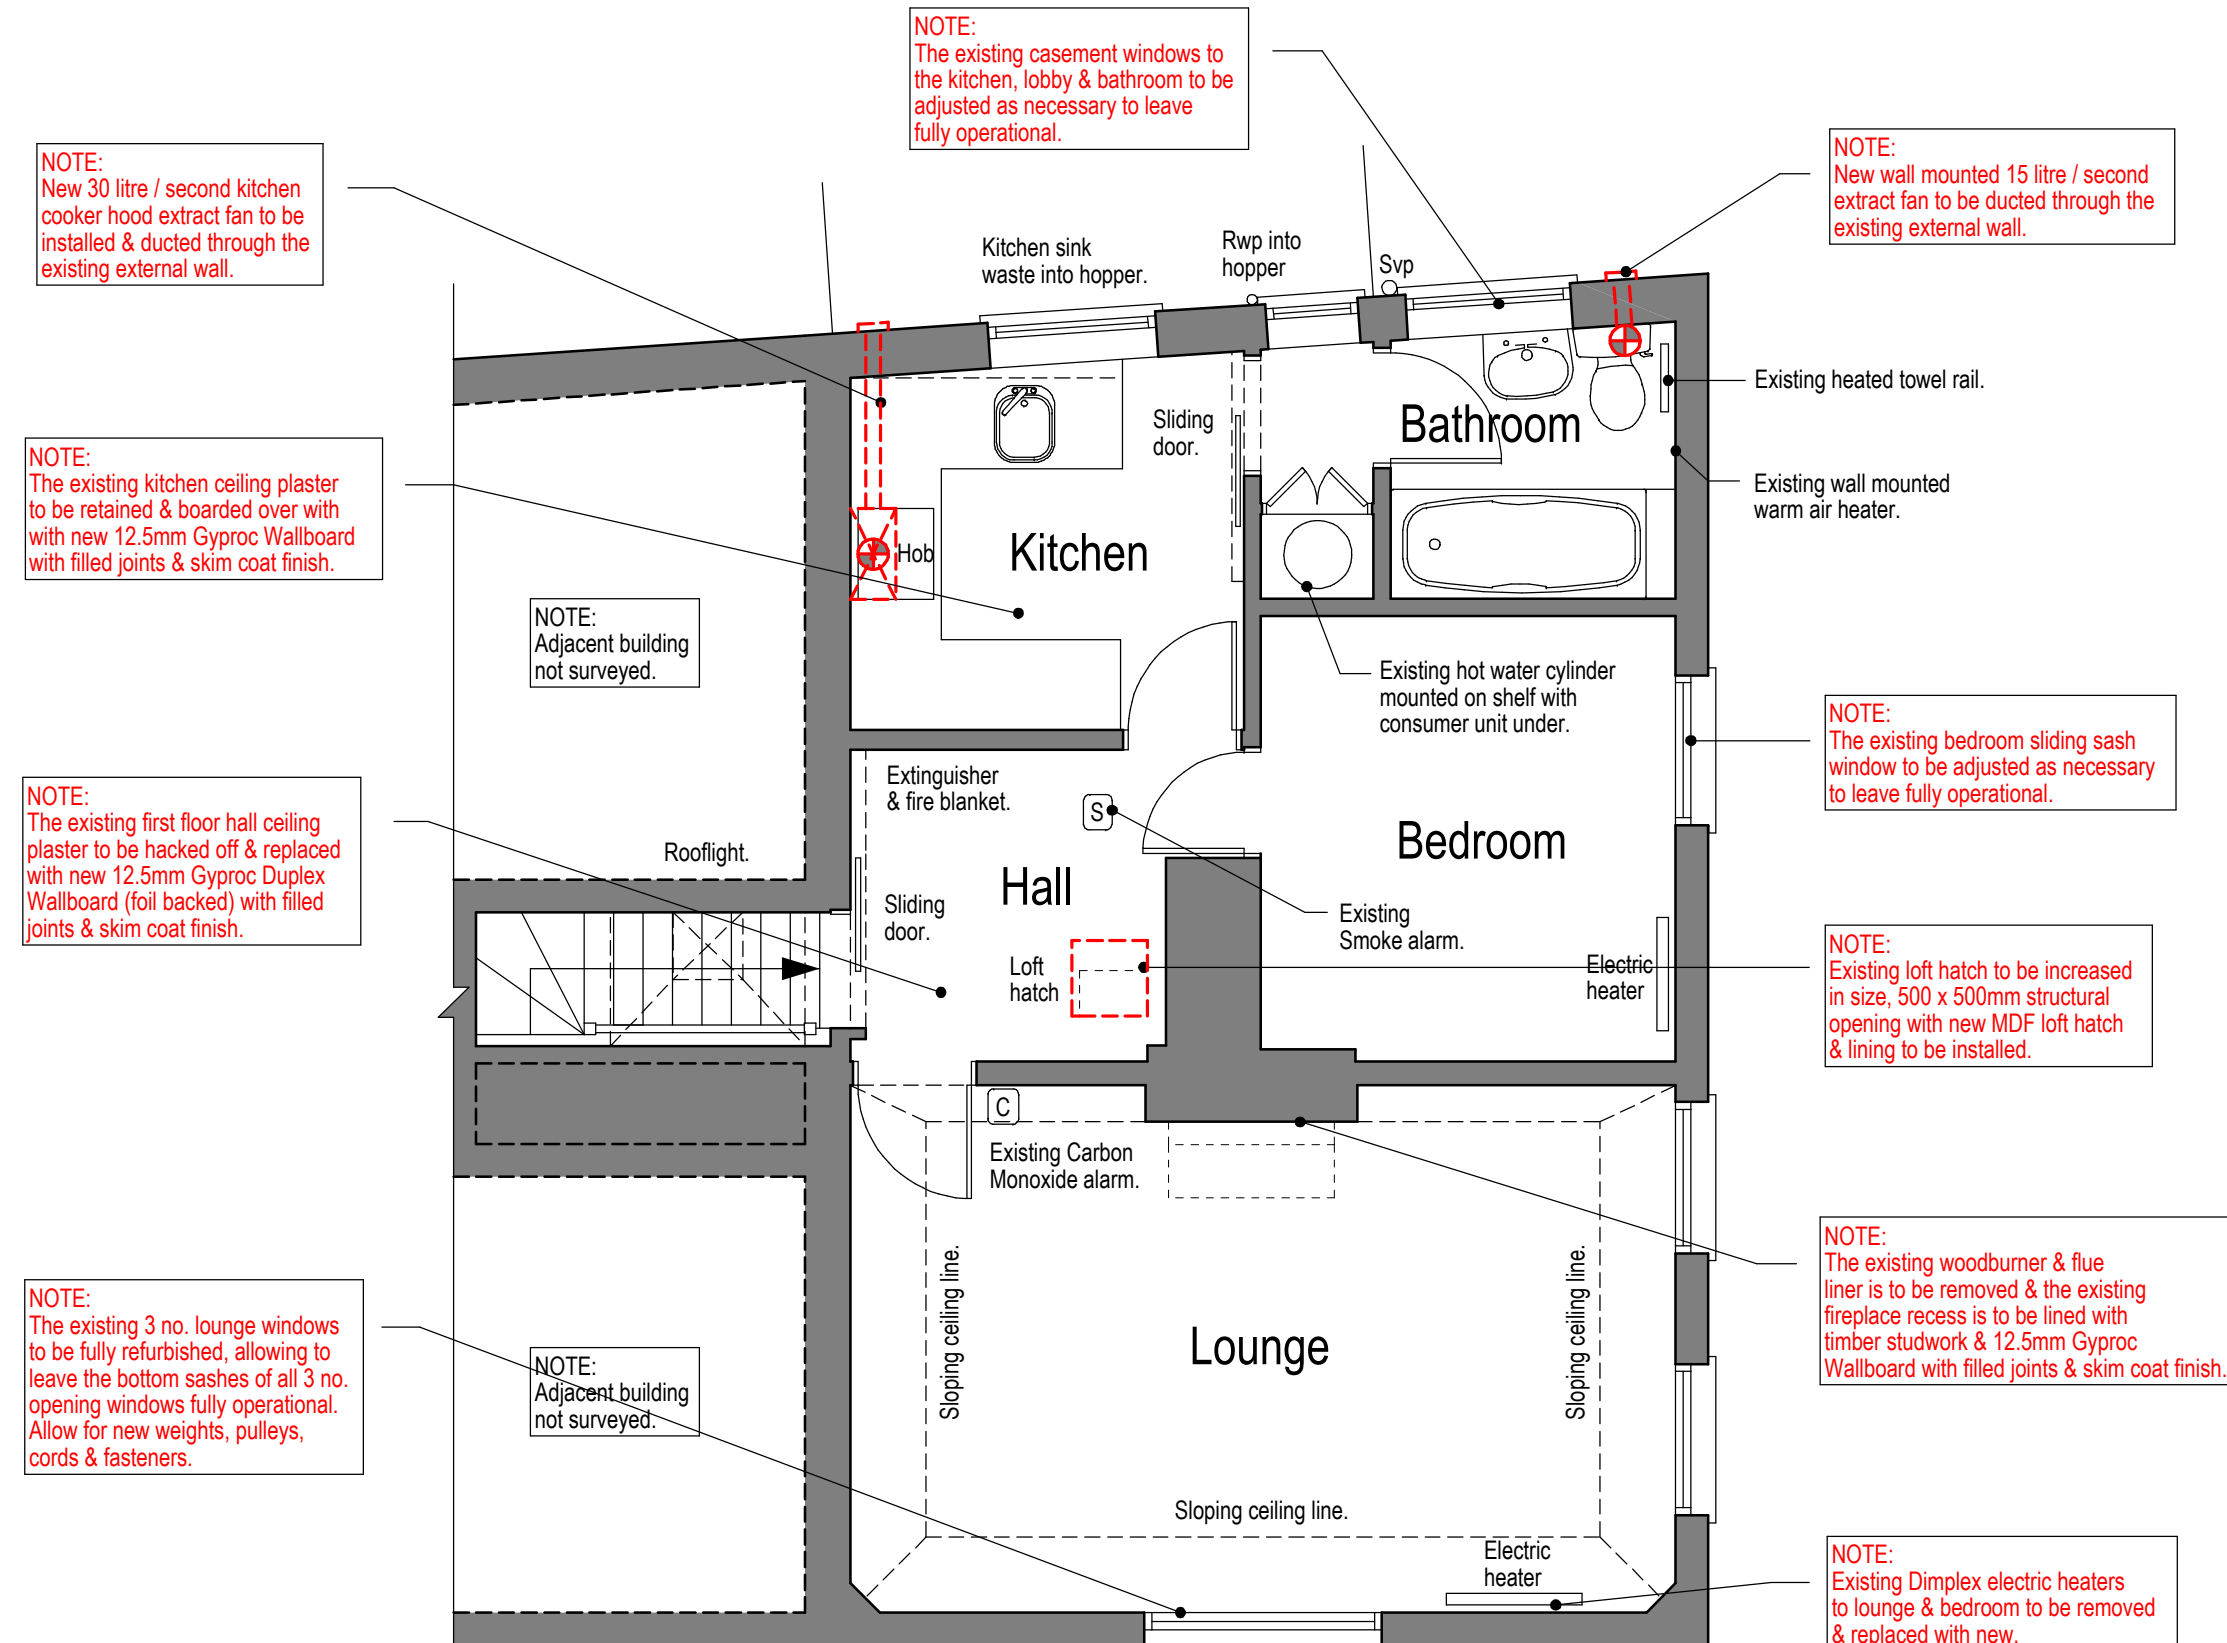


First Floor Plan
Scale 1:50

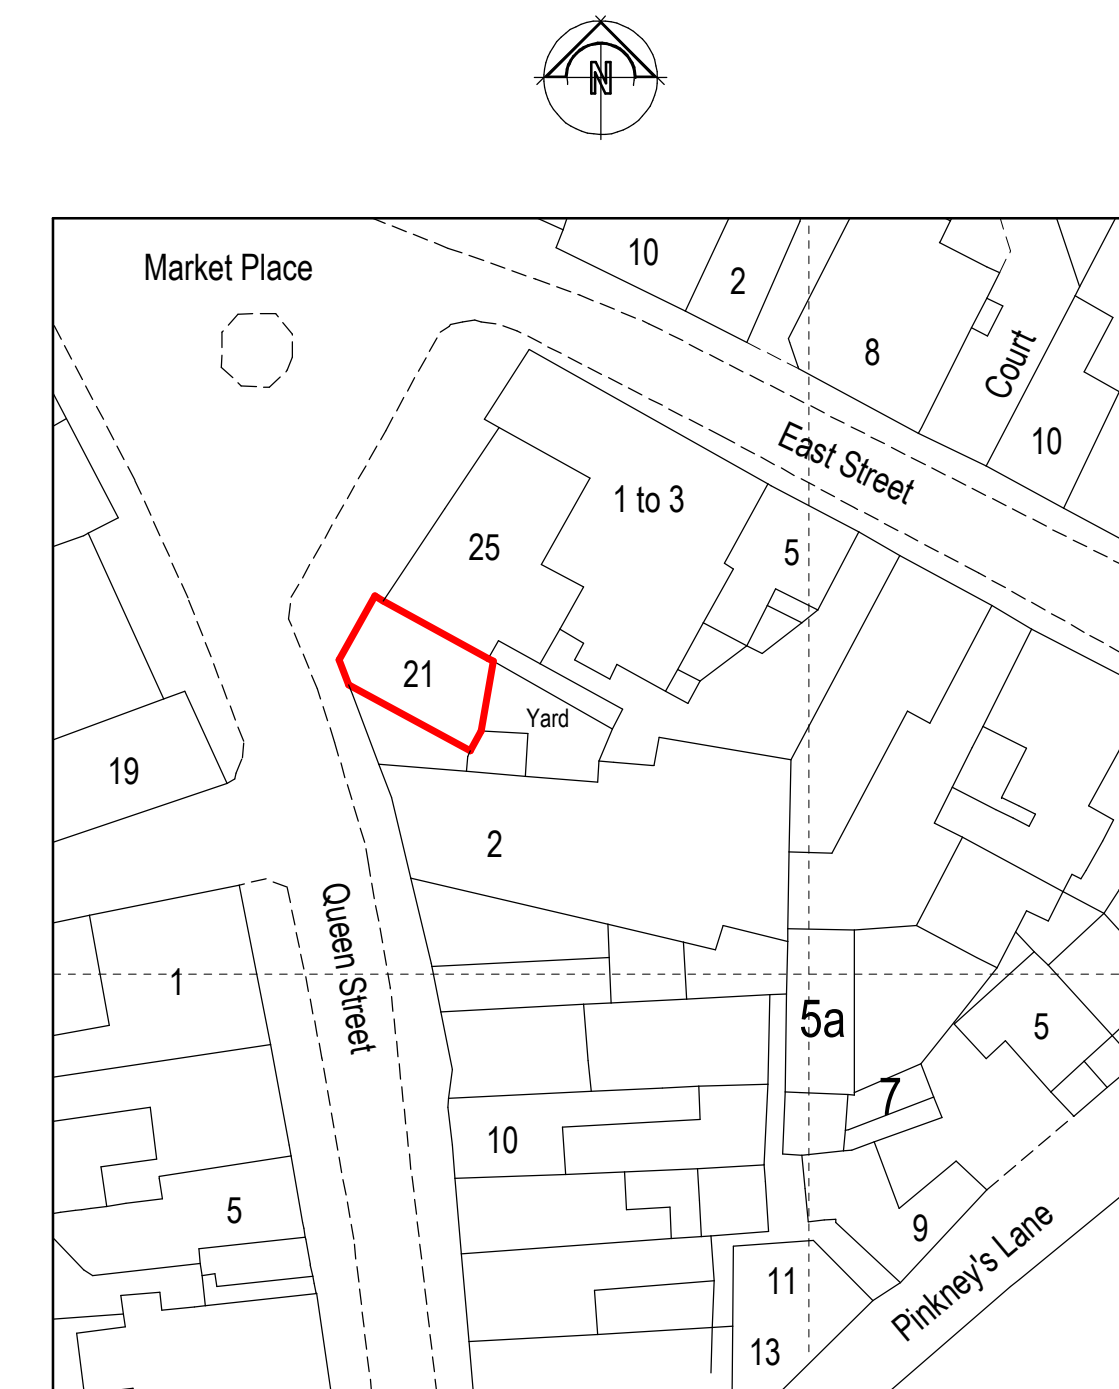

Ordnance Survey (c) Crown Copyright 2020. All rights reserved. Licence number 100022432

Block Plan
Scale 1:500

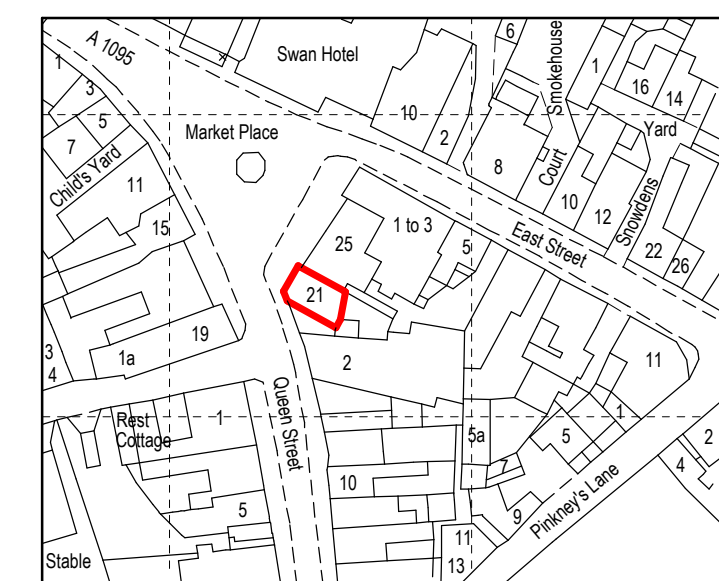

Ordnance Survey (c) Crown Copyright 2020. All rights reserved. Licence number 100022432

Location Plan
Scale 1:1250

NH NORTH & HAWKINS

BUILDING CONSULTANCY

Client
Southwold Town Council.

Project

Flat 21 Market Place,
Southwold,
Suffolk,
IP18 6ED.

Title

Existing & Proposed Floor
Plans, Rear Elevations,
Block Plan & Location Plan.

Job No.

1910005

Drawing Revision

PL01

Scale Date

A1@As Shown April 2020

Drawn Checked

DP TN

