



Existing Site Plan
(Scale 1:100)

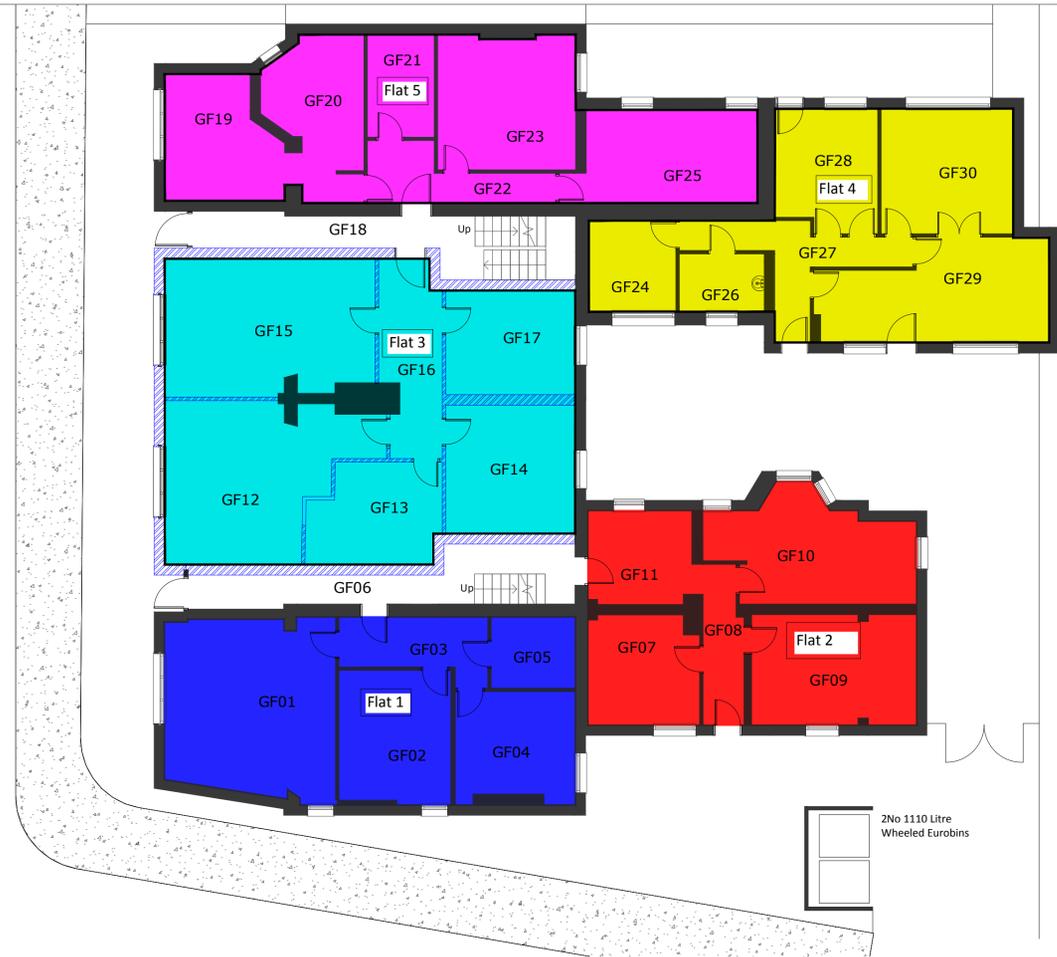

Existing Ground Floor Plan
(Scale 1:100)

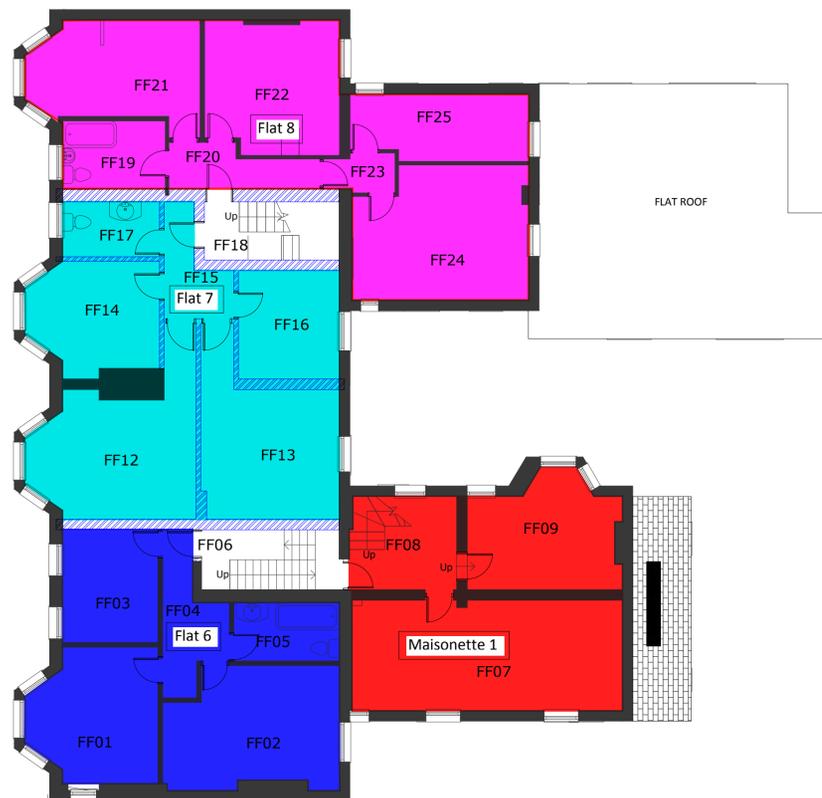

Existing First Floor Plan
(Scale 1:100)



Existing Second Floor Plan
(Scale 1:100)

Legend
Fire Damaged Walls

Rev	Description	Date
C	Tender Revision	31/04/16
B	Tender Issue	15/10/15
A	Planning Issue	29/10/14

Client
THANET DISTRICT COUNCIL

Project Location
40 - 46 Sweyn Road
Cliftonville
Kent


Project Status
Tender Issue

Project Name
Conversion Works


Sheet Size: ISO full bleed A3 (841.00 x 594.00 MM)
Scale: 1:100

Sheet Name
Existing Floor Plans


B7341 | C.1.01

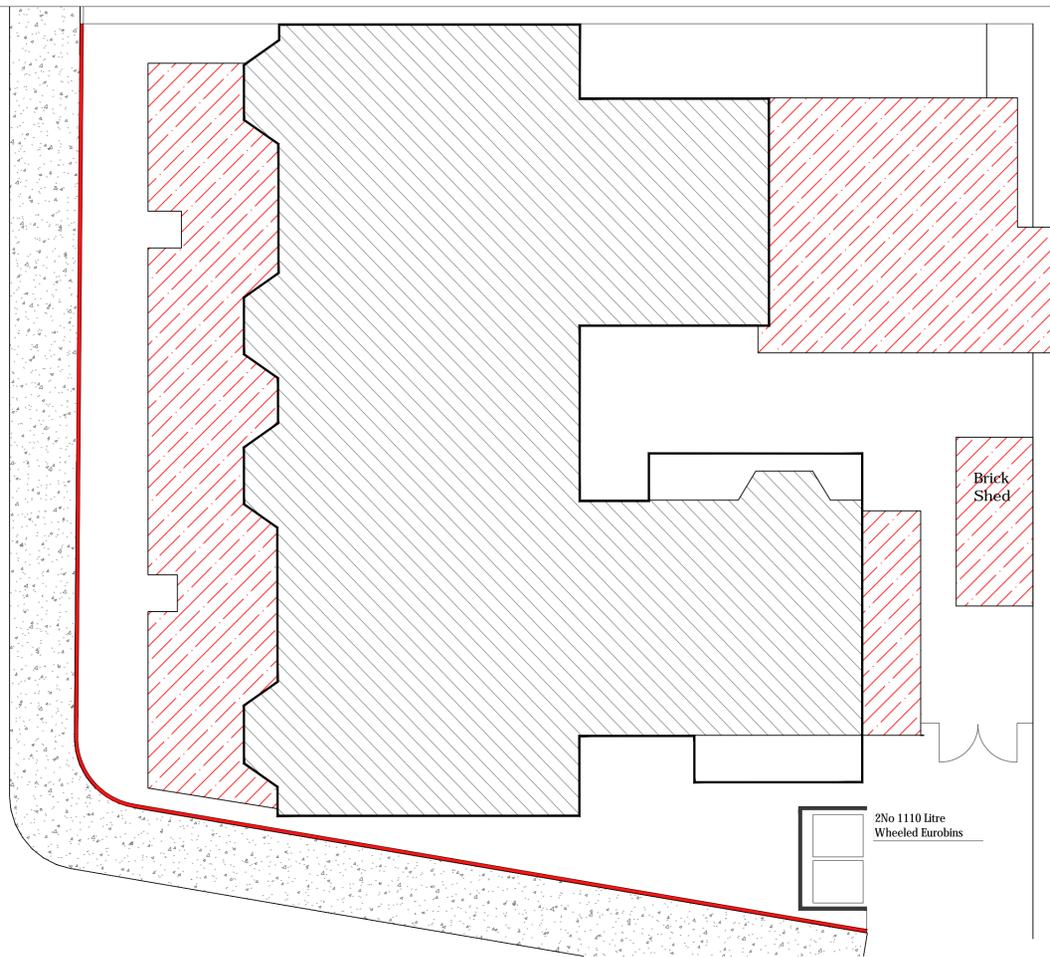

Demolition Site Plan
(Scale 1:100)

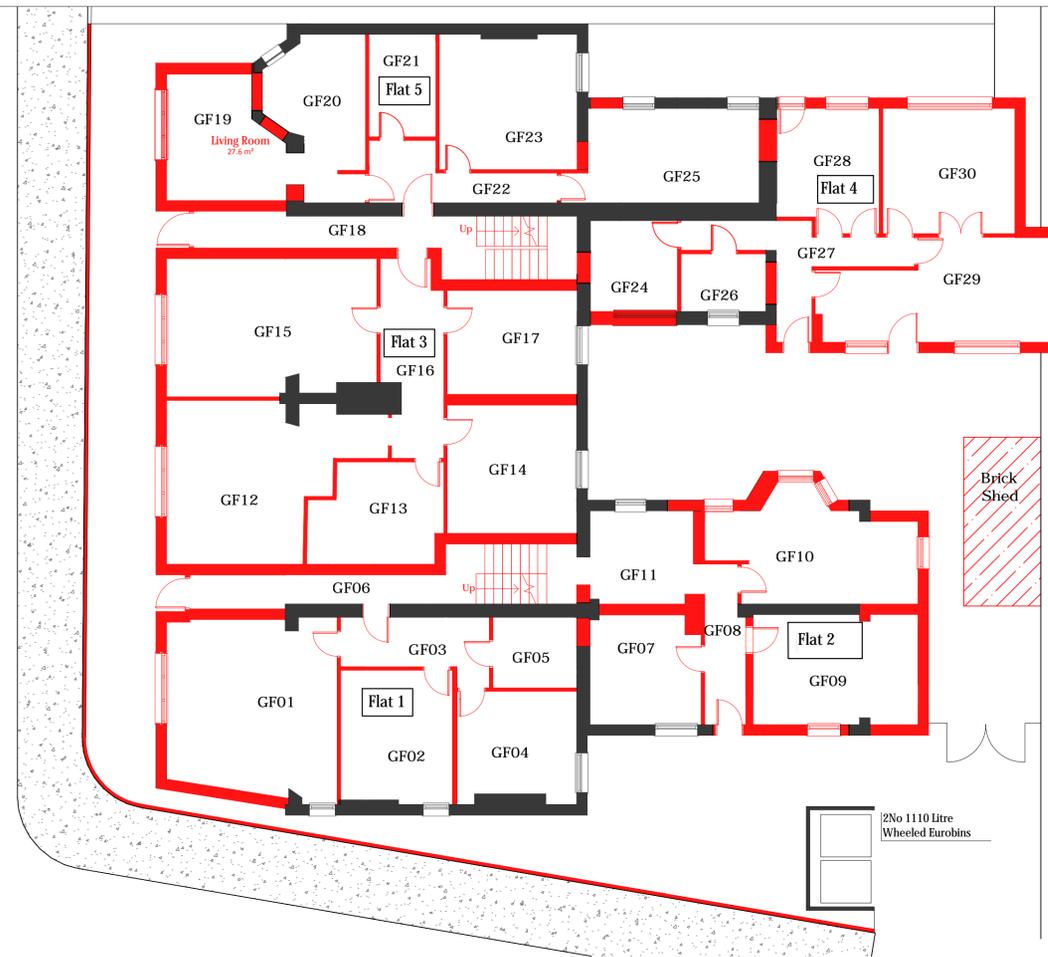

Ground Floor Demolition Plan
(Scale 1:100)

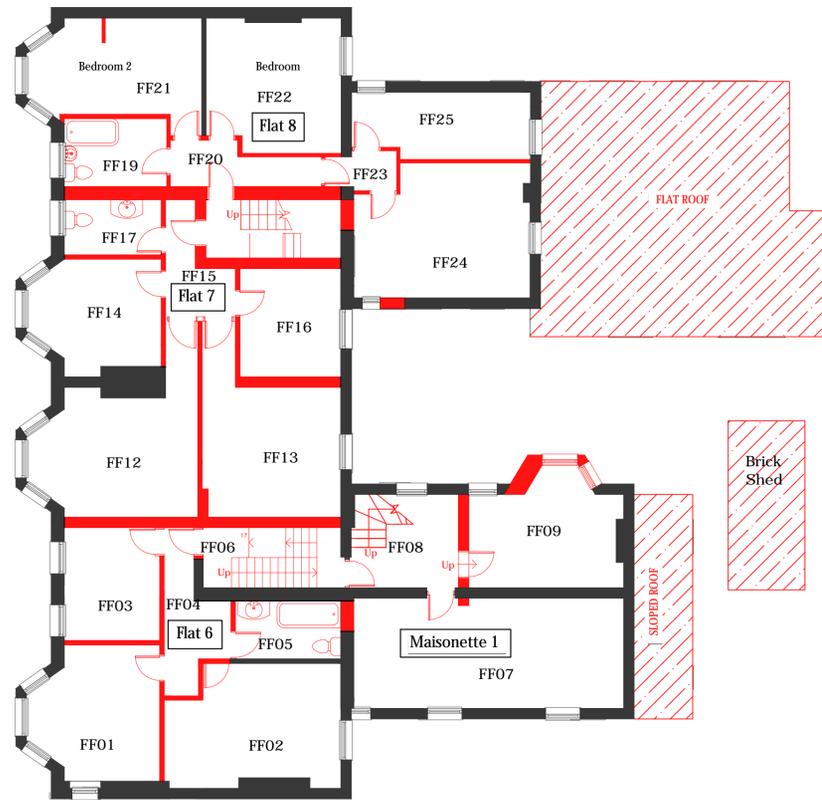

First Floor Demolition Plan
(Scale 1:100)



Second Floor Demolition Plan
(Scale 1:100)

Legend
 Existing Walls
 Demolished Walls

Rev	Description	Date
C	Tender Revision	31/03/16
B	Tender Issue	15/10/15
A	Planning Issue	29/10/14

Client
THANET DISTRICT COUNCIL

Project Location
40 - 48 Sweyn Road
Cliftonville
Kent


Project Status
Tender Issue

Project Name
Conversion Works


Sheet Size: ISO full bleed A1 (841.00 x 594.00 MM)
Scale: 1:100

Sheet Name
Demolition Plans


B7341 | C.1.02

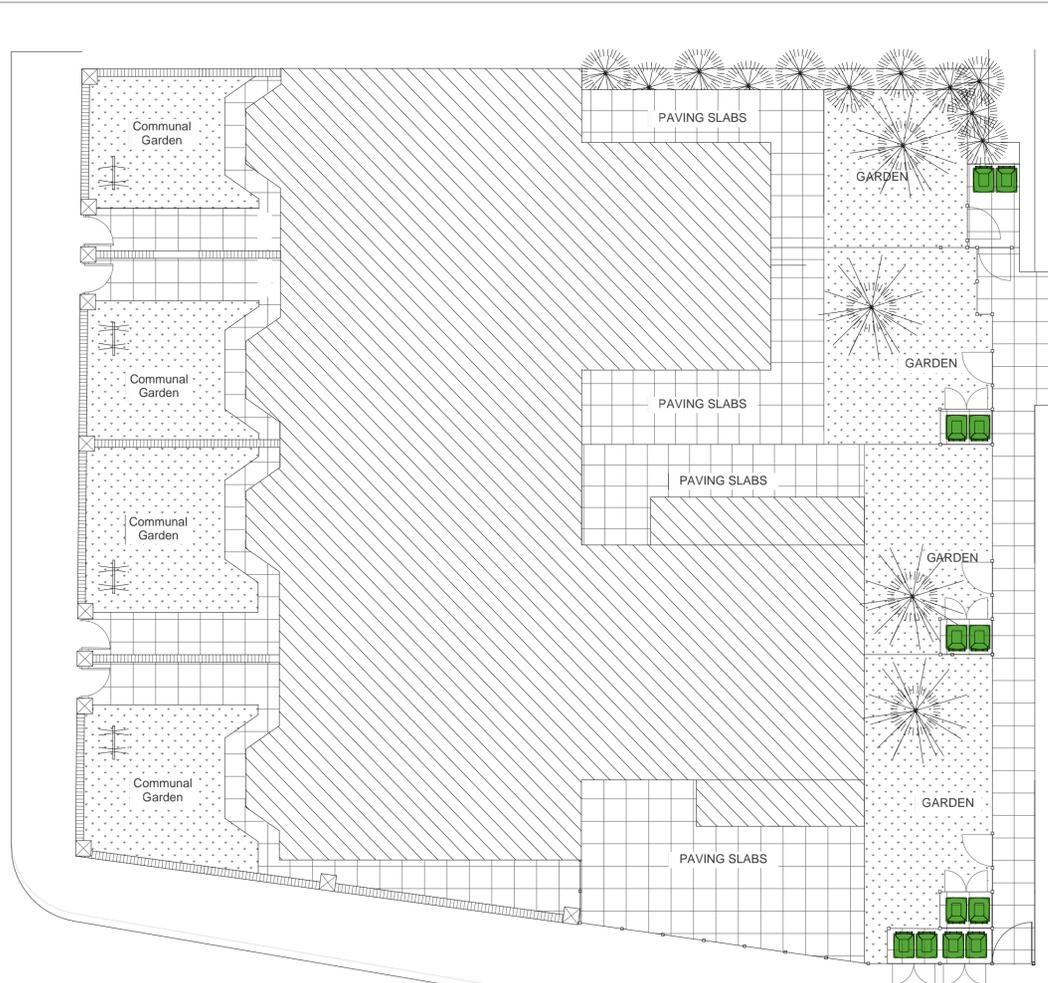


Proposed Site Plan
(Scale 1:100)

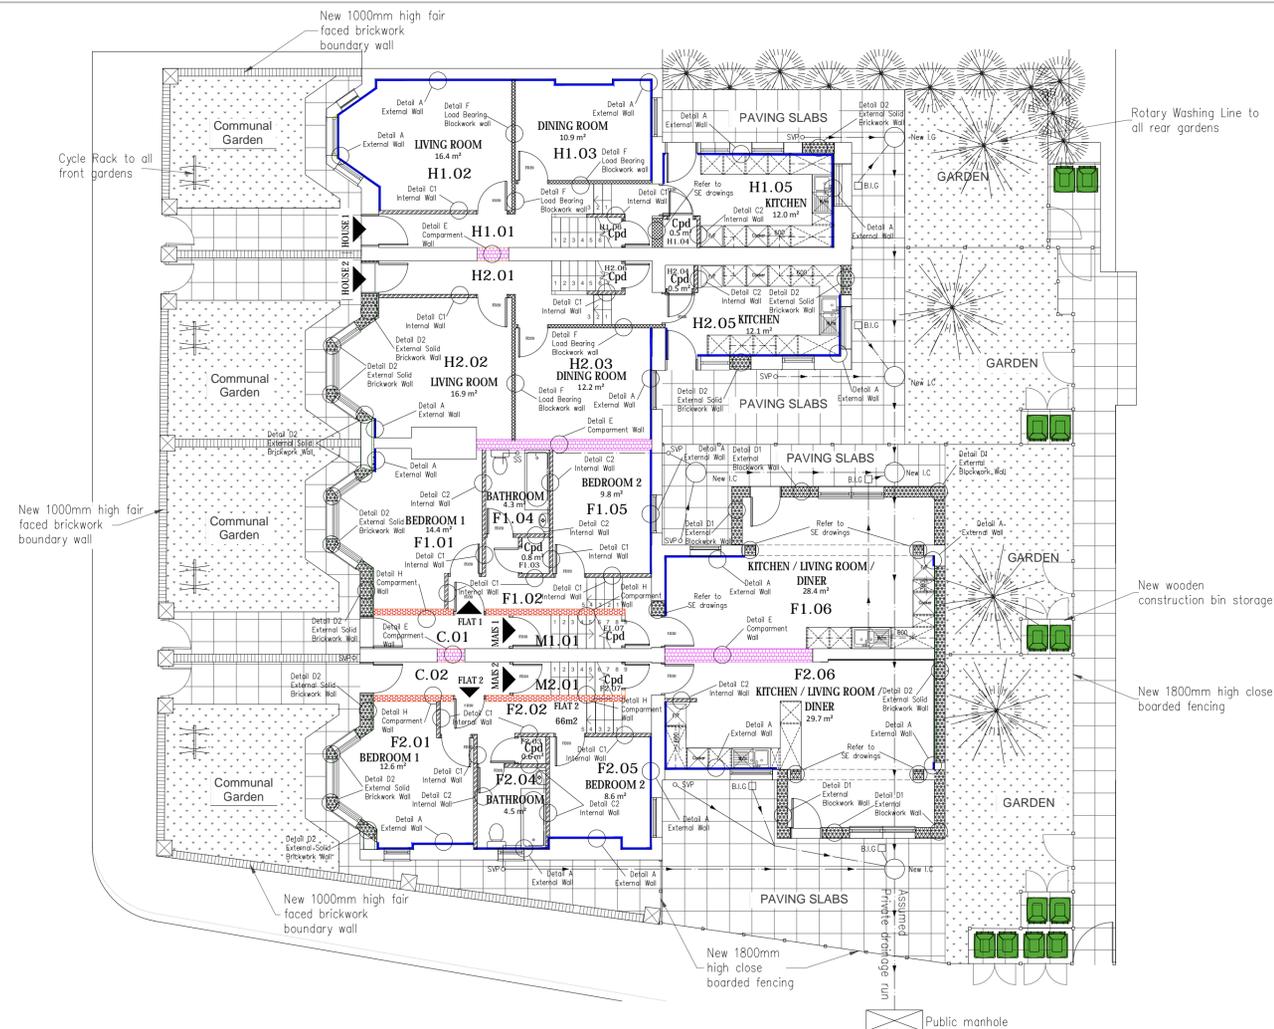

Proposed Ground Floor Plan
(Scale 1:100)

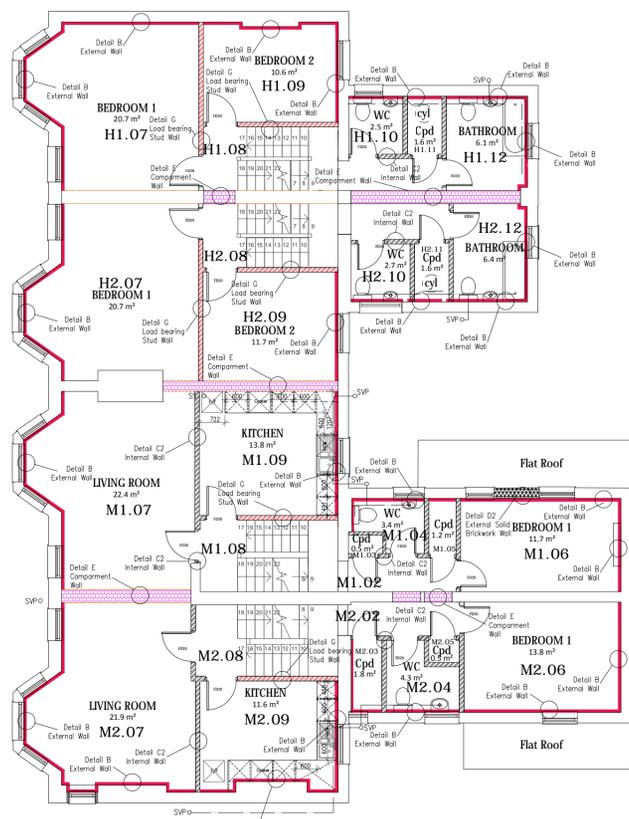

Proposed First Floor Plan
(Scale 1:100)

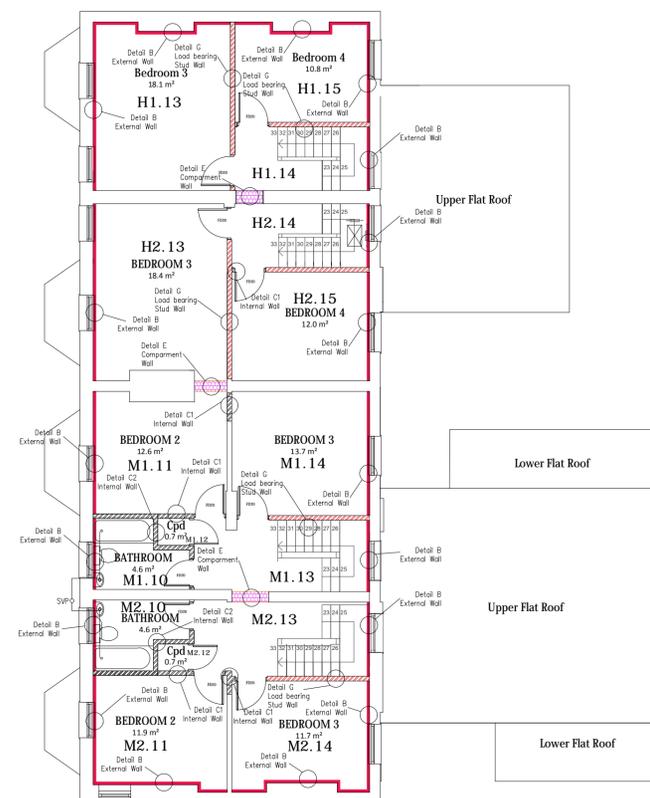

Proposed Second Floor Plan
(Scale 1:100)

Legend

- Detail A - External Wall Insulation
- Detail B - External Wall Insulation
- Detail C1/C2 - Internal Wall - Bathroom / Kitchen
- Detail D - External Blockwork Wall / Detail D2 - External Solid Brickwork Wall
- Detail E - Compartment Wall
- Detail F - Load bearing blockwork Wall
- Detail G - Load bearing Stud Wall

Rev	Description	Date
F	Tender Revision	31/03/16
E	Tender Revision	13/11/15
D	Tender Revision	06/11/15
C	Tender Issue	15/10/15
B	Planning Amendments	14/04/15
A	Planning Issue	29/10/14

Client
THANET DISTRICT COUNCIL

Project Location
40 - 46 Sweyn Road
Cliftonville
Kent

Project Status
Tender Issue

Project Name
Conversion Works


Sheet Size: 150 full bleed A1 (841.00 x 594.00 MM)
Scale: 1:100

Sheet Name
Proposed Floor Plans


B7341 C.1.03

POTTER
RAPER
PARTNERSHIP


Duncan House, Burrehall
Buckingham, Aylesbury
MK3 3LA
Tel: 020 8658 8338

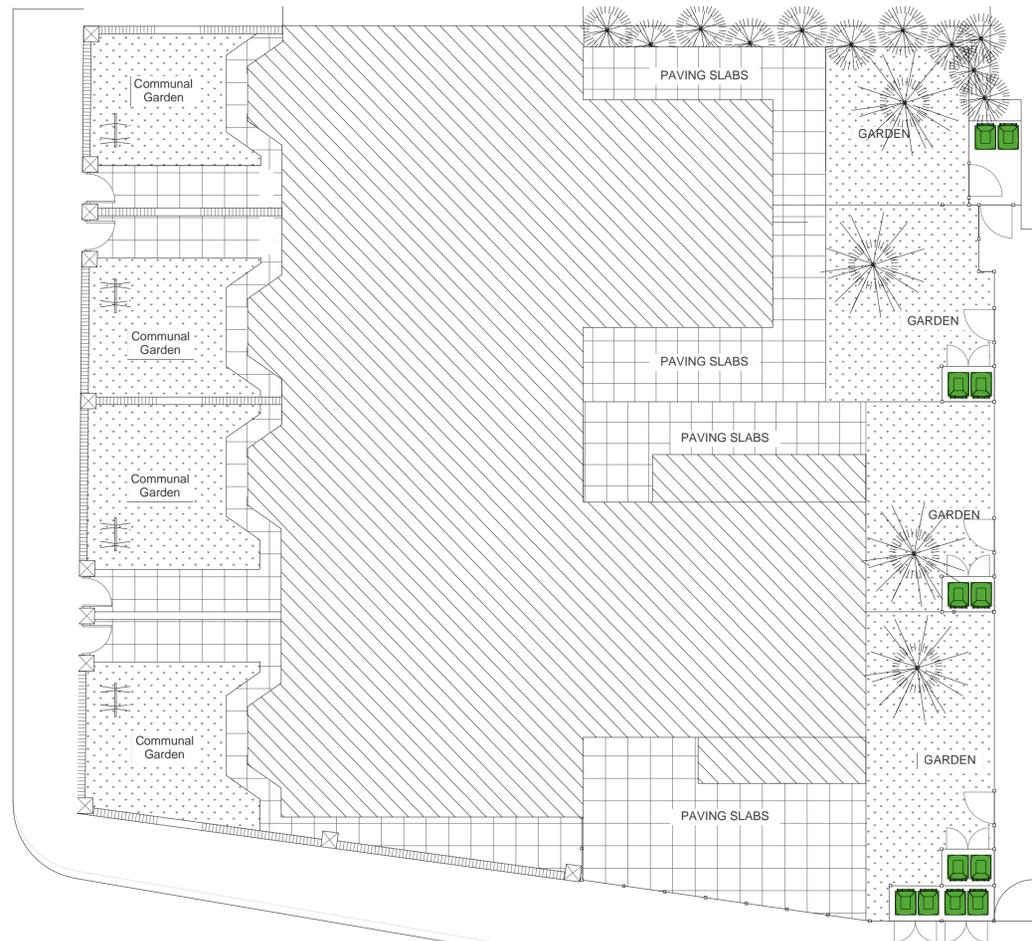


Proposed Site Plan
(Scale 1:100)

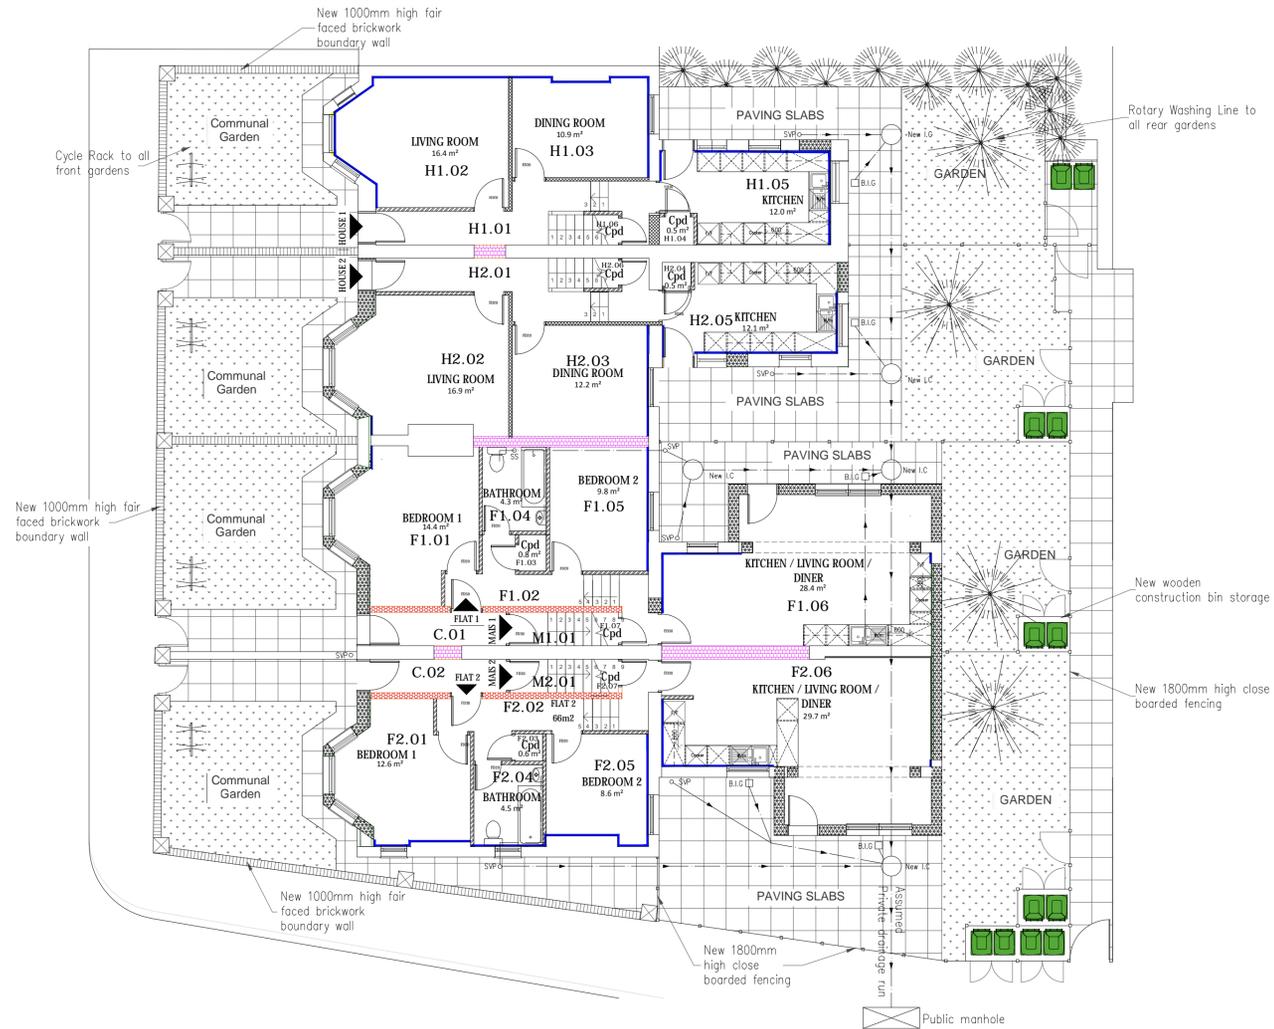

Proposed Ground Floor Plan
(Scale 1:100)

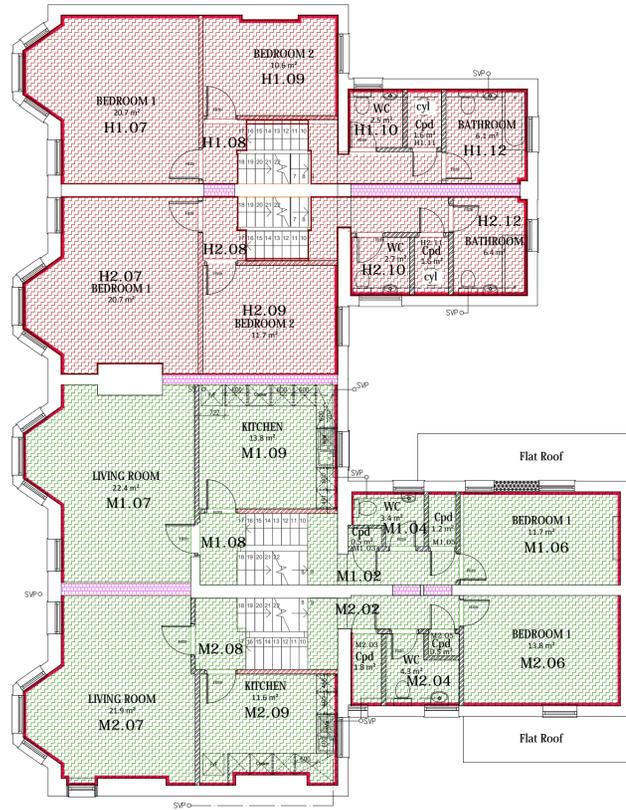

Proposed First Floor Plan
(Scale 1:100)

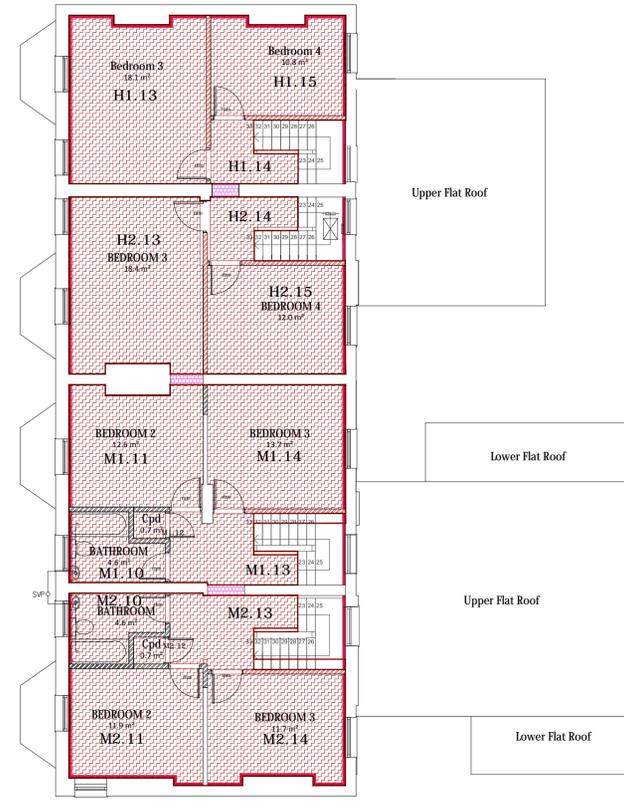

Proposed Second Floor Plan
(Scale 1:100)

- Legend**
- Detail A - External Wall Insulation
 - Detail B - External Wall Insulation
 - Detail C1/C2 - Internal Wall - Bathroom / Kitchen
 - Detail D - External Blockwork Wall / Detail D2 - External Solid Brickwork Wall
 - Detail E - Compartment Wall
 - Detail F - Load bearing blockwork Wall
 - Detail G - Load bearing Stud Wall
 - Detail H - Compartment Wall
 - Floor Detail I
 - Floor Detail J

Rev	Description	Date
D	Tender Revision	31/03/16
C	Tender Revision	06/11/15
B	Tender Issue	15/10/15
A	Tender Issue	02/06/15

Client
THANET DISTRICT COUNCIL

Project Location
40 - 46 Sweyn Road
Cliftonville
Kent



Project Status
Tender Issue

Project Name
Conversion Works

Sheet Size: ISO full bleed A1 (841.00 x 594.00 MM)
Scale: 1:100

Sheet Name
Proposed Floor/Ceiling
construction Plans

B7341C.1.04

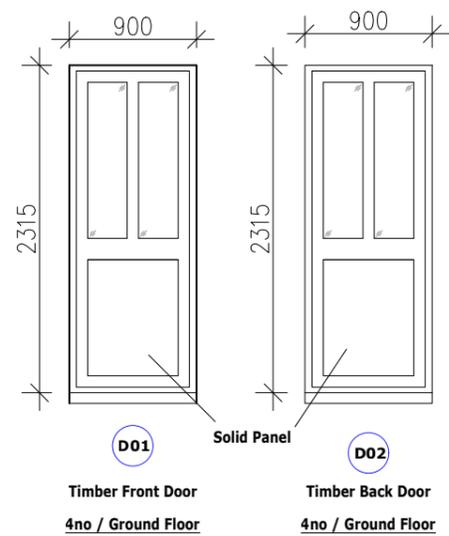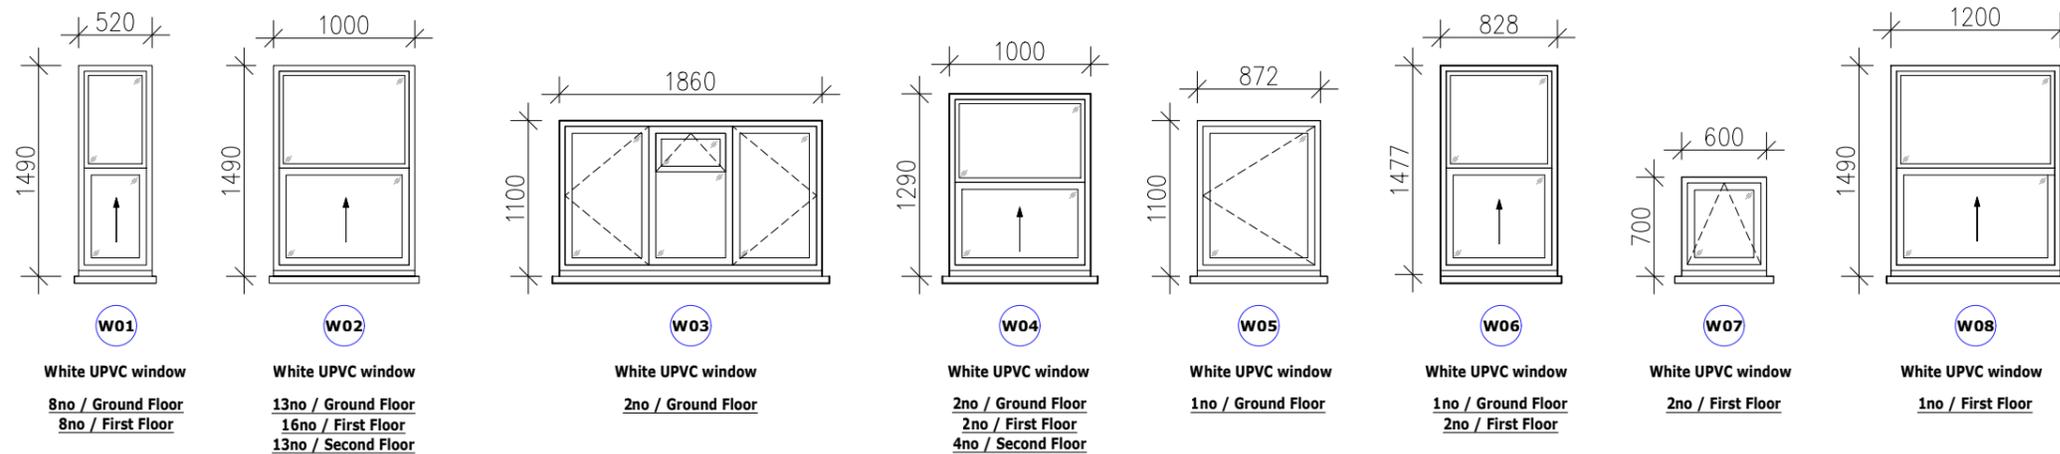

D	Tender Revision	31/03/16
C	Tender Issue	15/10/15
B	Planning Issue	31/03/15
A	Planning Issue	29/10/14

Rev	Description	Date
-----	-------------	------

Client
THANET DISTRICT COUNCIL

Project Location
 40 - 46 Sweyn Road
 Cliftonville
 Kent


Project Status
 Tender Issue

Project Name
 Conversion Works

Sheet Size: ISO full bleed A3 (420.00 x 297.00 MM)
 Scale: 1:50

Sheet Name
 Window and Door Schedule

B7341 | C.1.07

 

*All dimensions to be checked on site and approved prior to manufacture



Duncan House, Burnhill
 Road, Beckenham, Kent,
 BR3 3LA
 Tel: 020 8658 3538