




Notes: Drawing to be read in conjunction with the Preliminaries and Workmanship sections and the Schedule of Works; areas indicated are indicative only, agree precise areas with CA on site; work will be re-measured on completion: allow for raking out to up to 50mm deep in all areas unless otherwise indicated.

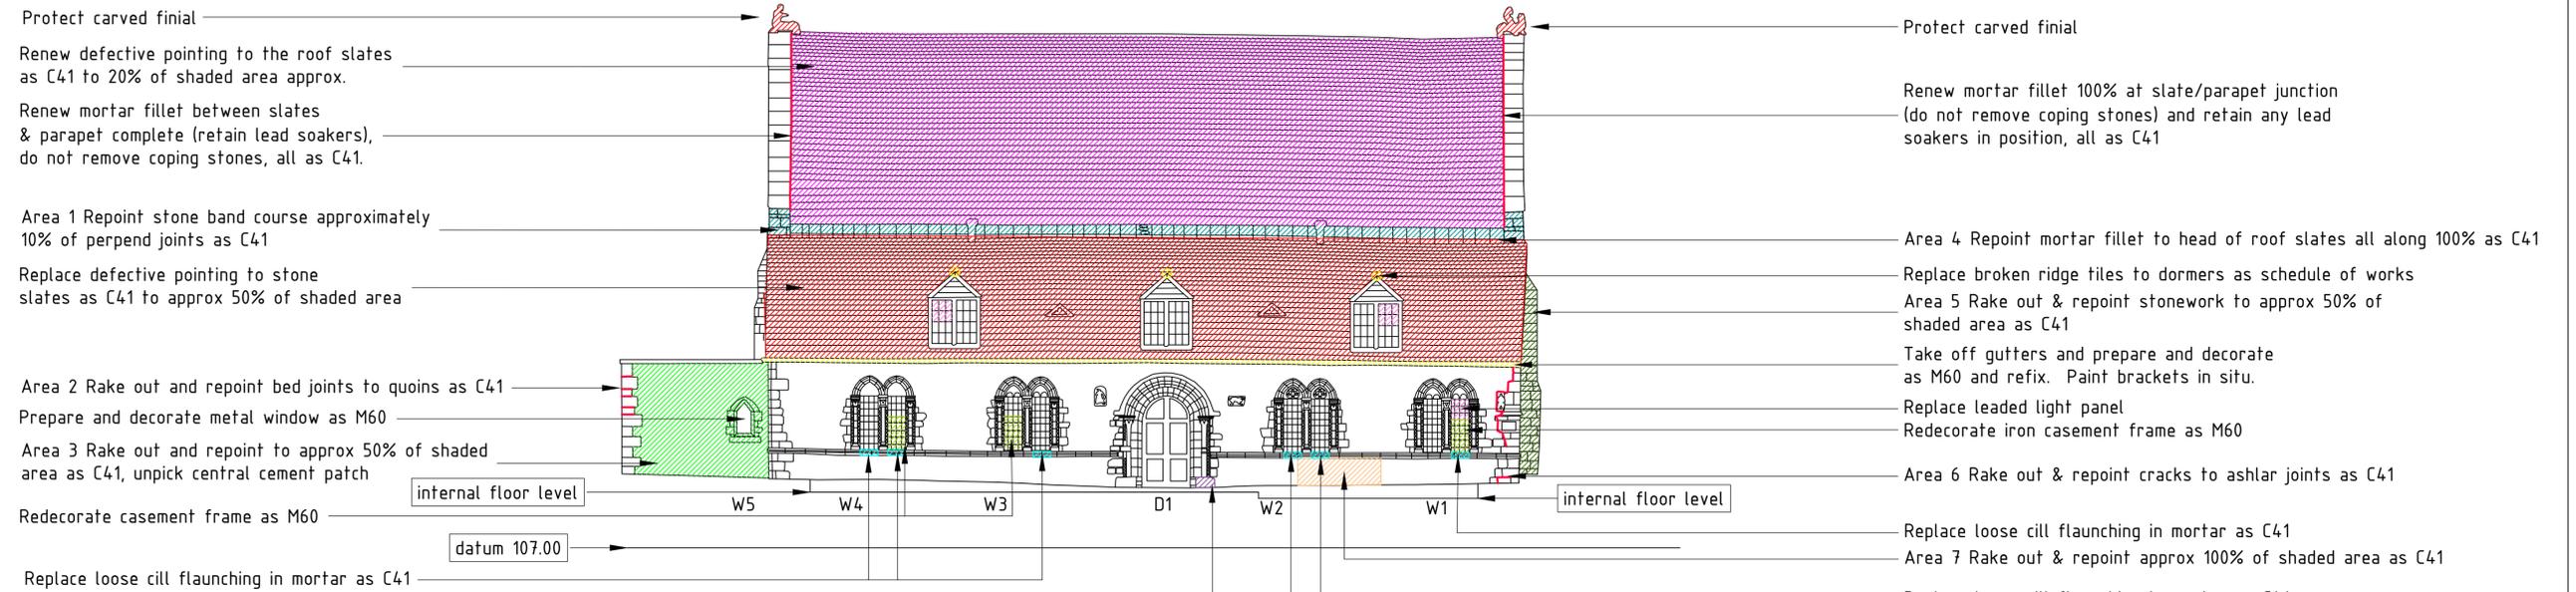

South elevation

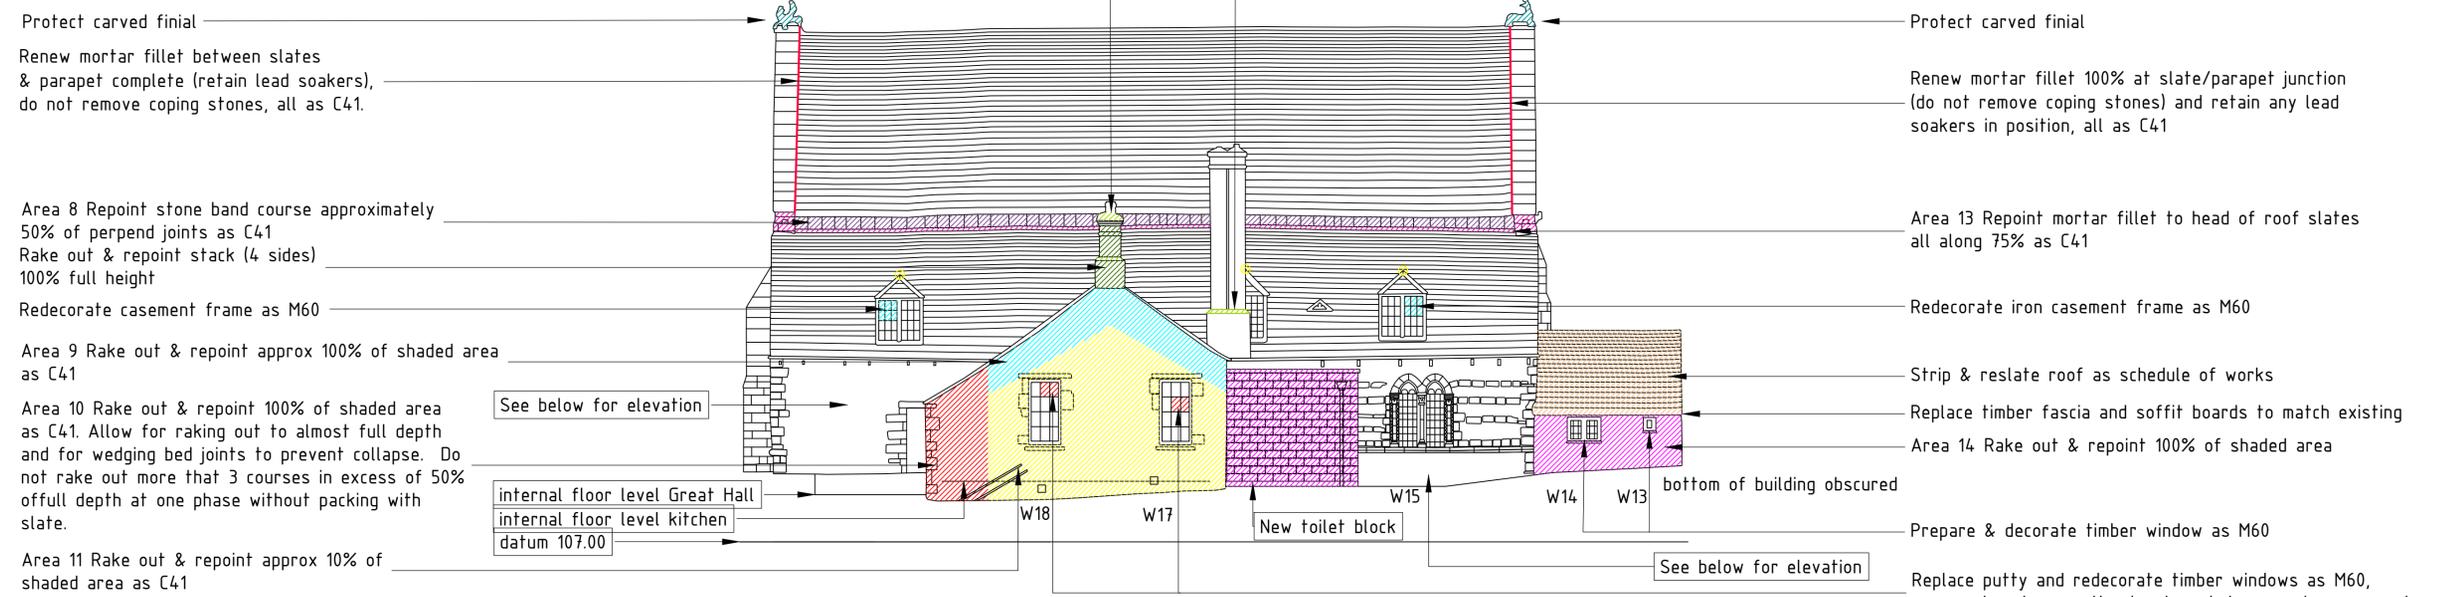

North elevation

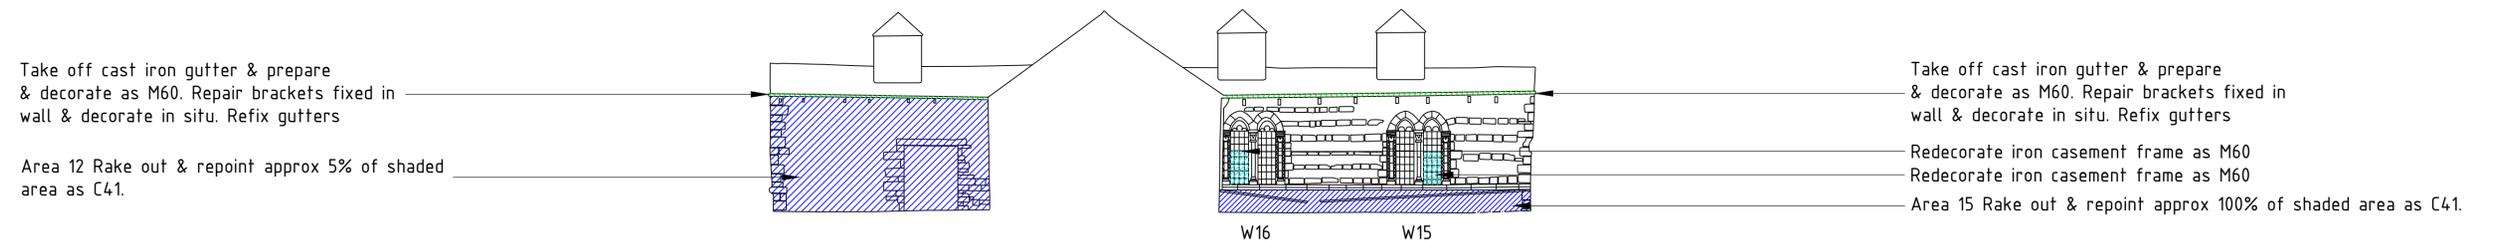

North elevation - hidden sections

Notes:

- All buildings and the site generally are of significant historic importance & are protected by law;
- Do not carry out any work outside the specified work unless instructed in writing by the CA as this may not have statutory consent;



|                    |             |               |  |  |                                  |   |  |                        |    |
|--------------------|-------------|---------------|--|--|----------------------------------|---|--|------------------------|----|
| Date<br>18/04/2015 | Drawn<br>JW | Checked<br>JW | Project title<br>Oakham Castle Restoration Project | Drawing title<br>Great Hall buildings Plans & elevations as proposed | Client<br>Rutland County Council | Rev<br>A 10.05.15 'area' notation added to shaded areas | <br>WESTON ALLISON WRIGHT<br><small>Cottage Farm, Meers Ashby Road, Sywell, Northampton NN6 0SU, T:01604 491227 E: information@w-a-w.co.uk www.w-a-w.co.uk</small> | Drawing No.<br>3188/12 | A1 |
|                    |             |               |  |  |                                  |   | Scale<br>1:100   | Rev<br>A               |    |
|                    |             |               |  |  |                                  |   | Project<br>Oakham Castle   |                        |    |

