



ELEVATION 1 - South - facing Civic Way

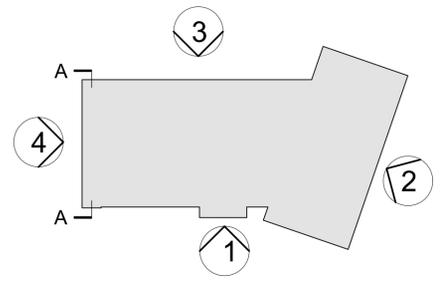

KEY PLAN - 1 : 500

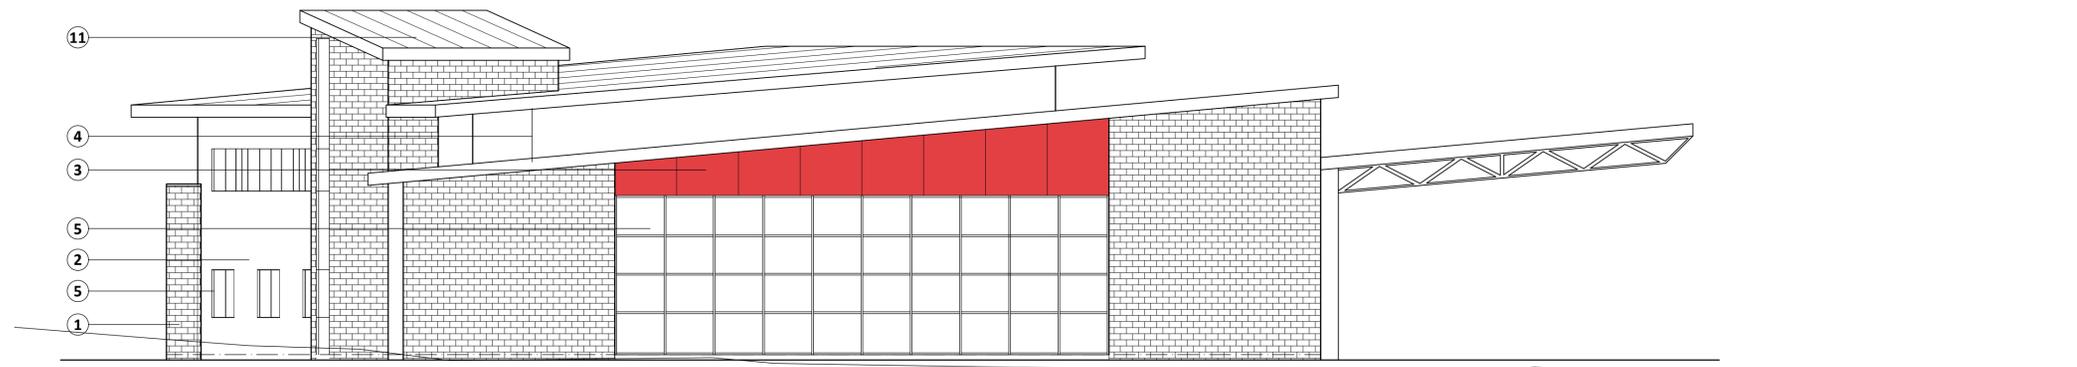

ELEVATION 2 - East - Facing Lower Midland Road

MATERIALS KEY


- ① FACING BRICKWORK
- ② FIBRE RE-INFORCED STO RENDER - 31237 / RAL 1013
- ③ TRESPA CLADDING PANEL - CARMINE RED A12.3.7
- ④ POLYESTER POWDER COATED ALUMINIUM FASCIA, SOFFITS, DOWNPIPES AND COPINGS - BS 7012
- ⑤ POLYESTER POWDER COATED ALUMINIUM CURTAIN WALLING SYSTEM - BS 7012
- ⑥ POLYESTER POWDER COATED ALUMINIUM LOOKALIKE PANEL - GRAPHITE
- ⑦ POLYESTER POWDER COATED ALUMINIUM SANDWICH FACADE PANELS*
- ⑧ BRISE SOLEIL TO SOUTH ELEVATION GF WINDOWS
POLYESTER POWDER COATED ALUMINIUM- BS 7012
- ⑨ ROLLER SHUTTER DOORS - RAL COLOUR TO MATCH TRESPA CLADDING PANEL COLOUR
- ⑩ GLASS BALUSTRADE WITH STAINLESS STEEL HANDRAIL
- ⑪ ALUMINIUM STANDING SEAM ROOF (WITH AREA FOR P.V. PANELS)
- ⑫ ENTRANCE CANOPY




ELEVATION 3 - North - Facing yard

***PANEL COLOURS**

- (i) Blue, ref - SGG Emalit-H BF 510 WW
- (ii) Orange, ref - SGG Emalit-H BF 223 WW
- (iii) Green, ref - SGG Emalit-H BF 601 WW

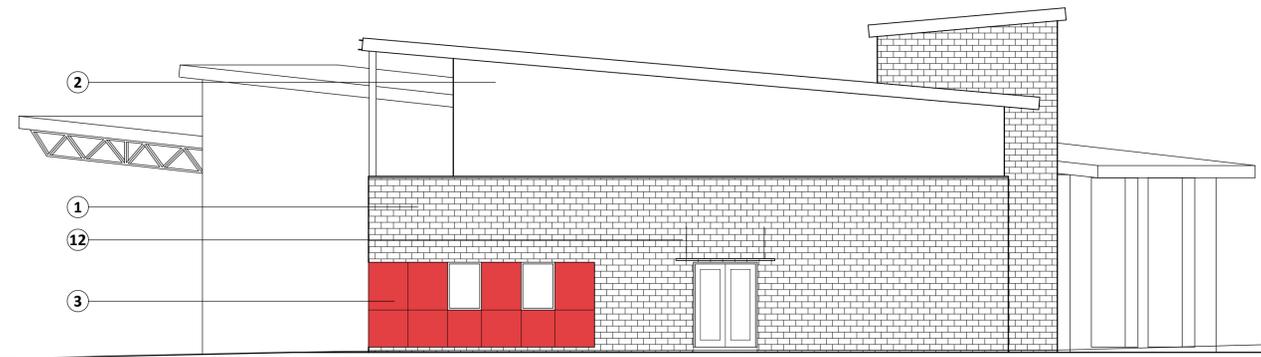

ELEVATION 4 - West - Facing boundary

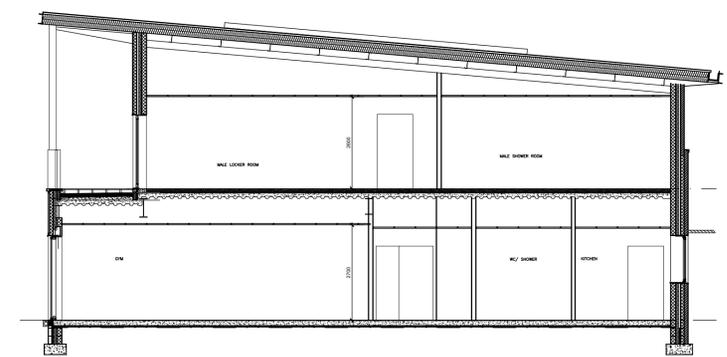

SECTION A-A

Rev	Details	Date	Drn	Chk
J	Updated to latest plan	21.04.17	DL	
H	APPLIANCE BAY DOORS ALTERED AND SOLAR PANELS ADDED TO ROOF AS PER PLANNING DEPT. COMMENTS	28.11.16	DL	
G	MATERIALS ADDED / UPDATED FOR PLANNING	19.07.16	DL	
F	MINOR UPDATES	10.05.16	DL	
E	UPDATED TO NEW PLAN	22.04.16	DL	
D	DETAILS ARE ADDED	25.02.13	NA	GN
C	GENERAL UPDATES	15.02.13	NA	GN
B	GENERAL UPDATES		NA	GN
A	UPDATED TO NEW PLAN		NA	GN

Status: **FOR TENDER**

Client: **DERBYSHIRE FIRE & RESCUE SERVICE**

Project: **SWADLINCOTE FIRE STATION**

Drawing: **ELEVATIONS**

JTP ARCHITECTS
JAMES TOTTY PARTNERSHIP
CHARTERED ARCHITECTS
38 WILKINSON STREET
SHEFFIELD S10 2GB
Telephone : (0114) 2700208
Email : mail@jtp-architects.co.uk
Web : www.jtp-architects.co.uk

Date	Drawn	Project No
	NA	10 / 938
Scale (@A1)	Checked	Drawing No
1:100	GN	05 J