


F

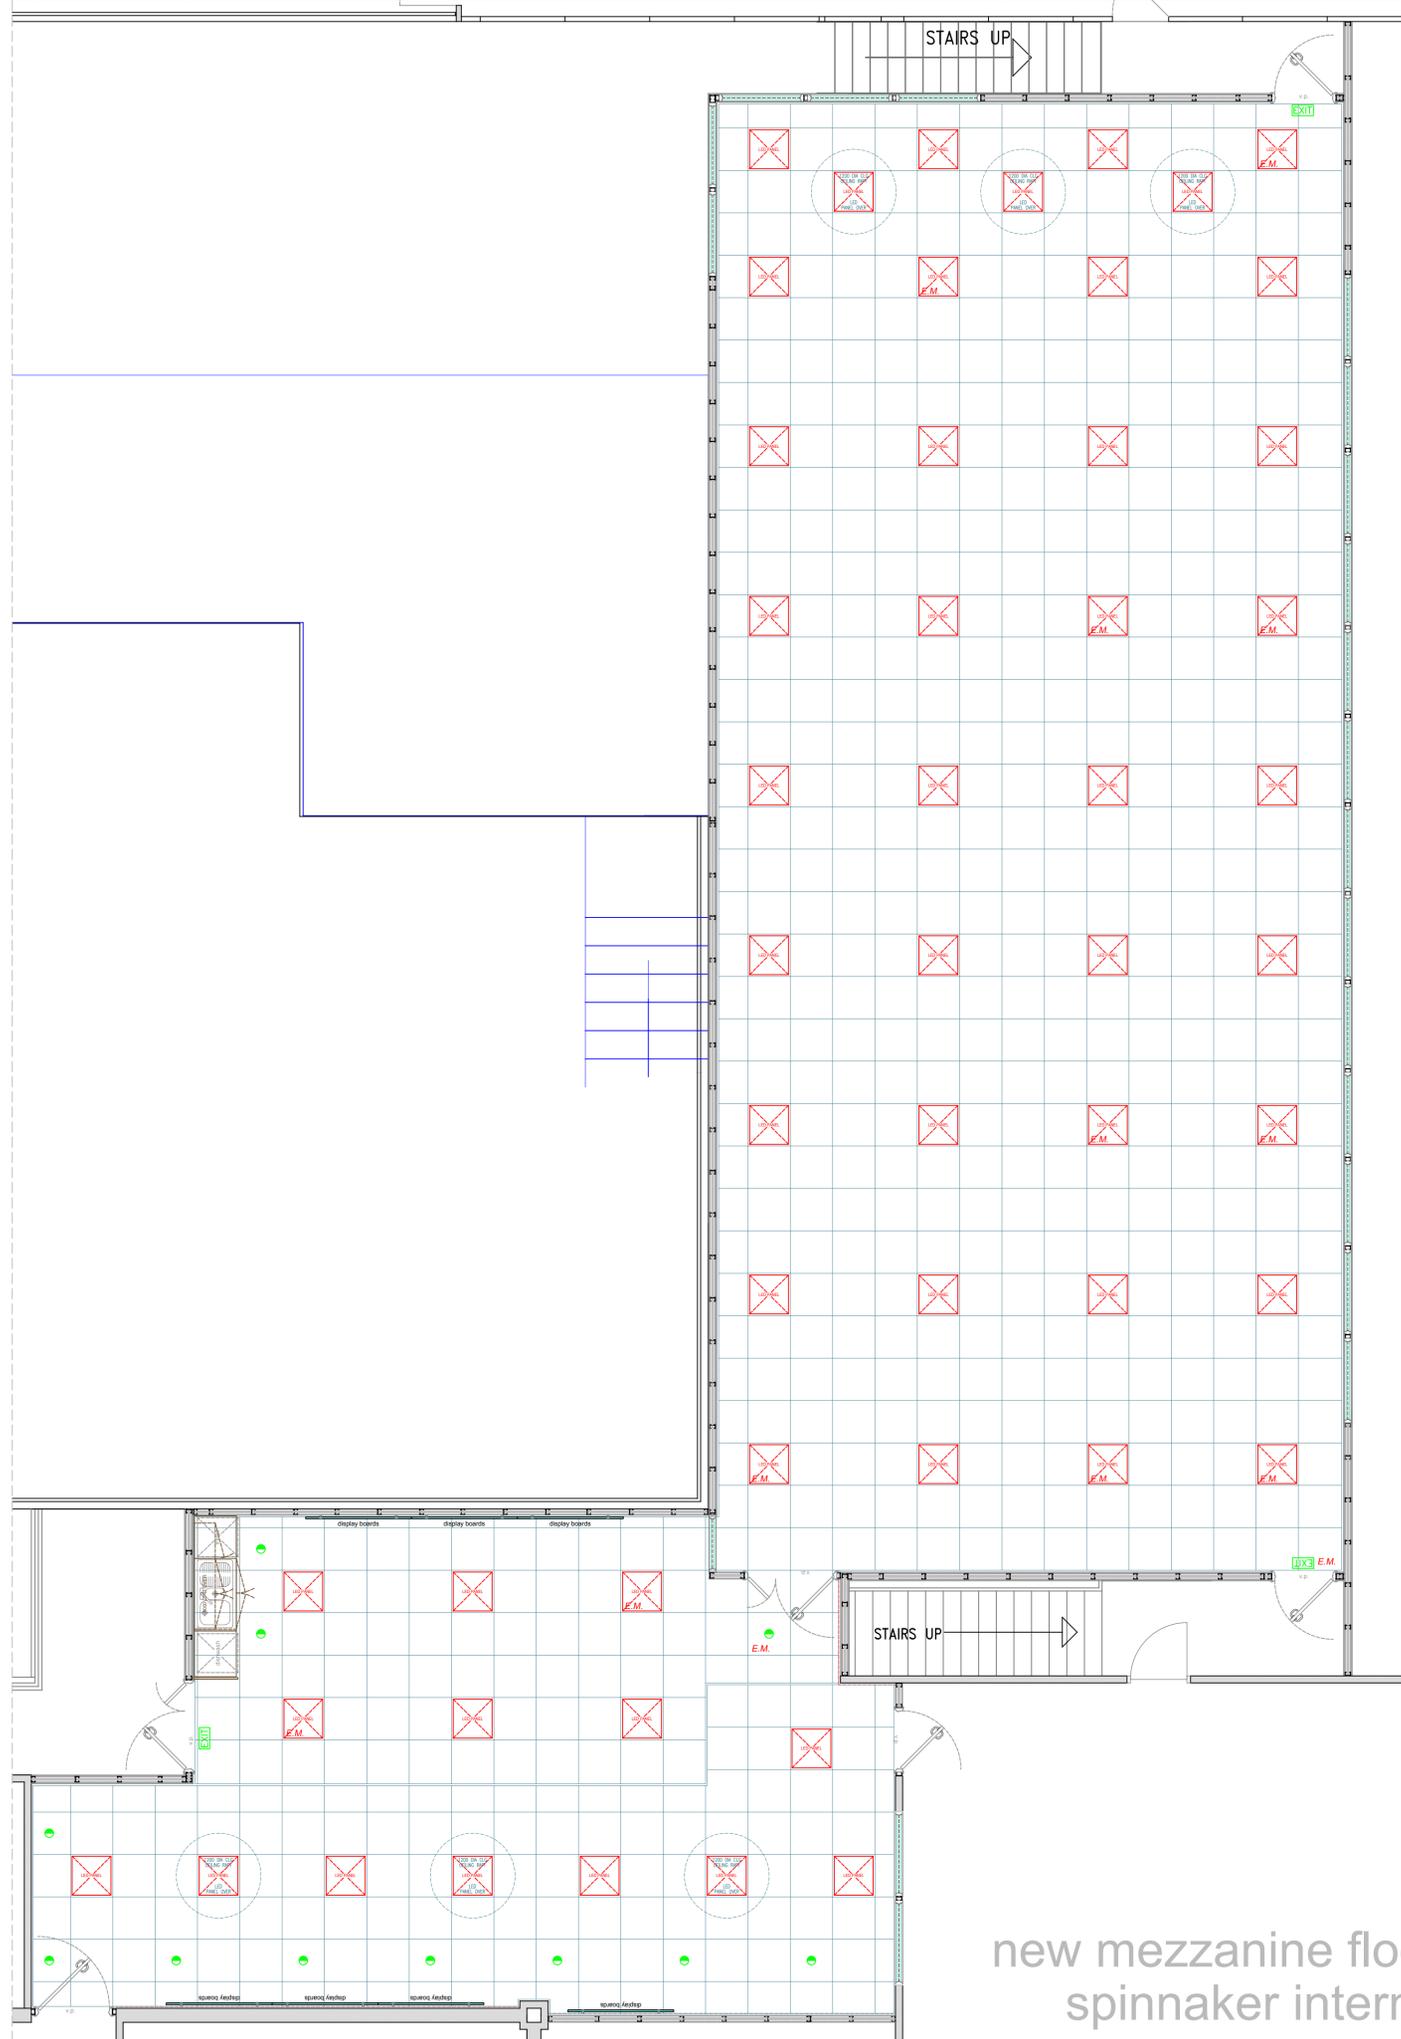

TENDER COPY
 new mezzanine floor area - ceiling & lighting
 spinnaker international - saltash cornwall

Copyright reserved by Karris Limited.
 Contractors must check all dimensions on site.
 Building Regulation issues remain the responsibility
 of the client unless prior arrangement is made.
 USE BY THIRD PARTIES IS STRICTLY BY PRIOR APPROVAL ONLY

Client Confirmation
 This is the approved layout for installation.
 Signed: Date:
 Print Name:
 For: drawing status

PRELIMINARY DRAWING

Revision	Date	Subject



Project Title
 new mezzanine
 saltash cornwall

Client
 SPINNAKER INTERNATIONAL

Drawing Title
 first floor plan - ceiling & lighting

Scale	Date	Drawn by	Checked
1:50@A1	23.10.17	jsb	jsb

Drawing No.
 PL-04

Revision