


Note: PROPOSAL SUBJECT TO
SITE SURVEYS & REPORTS

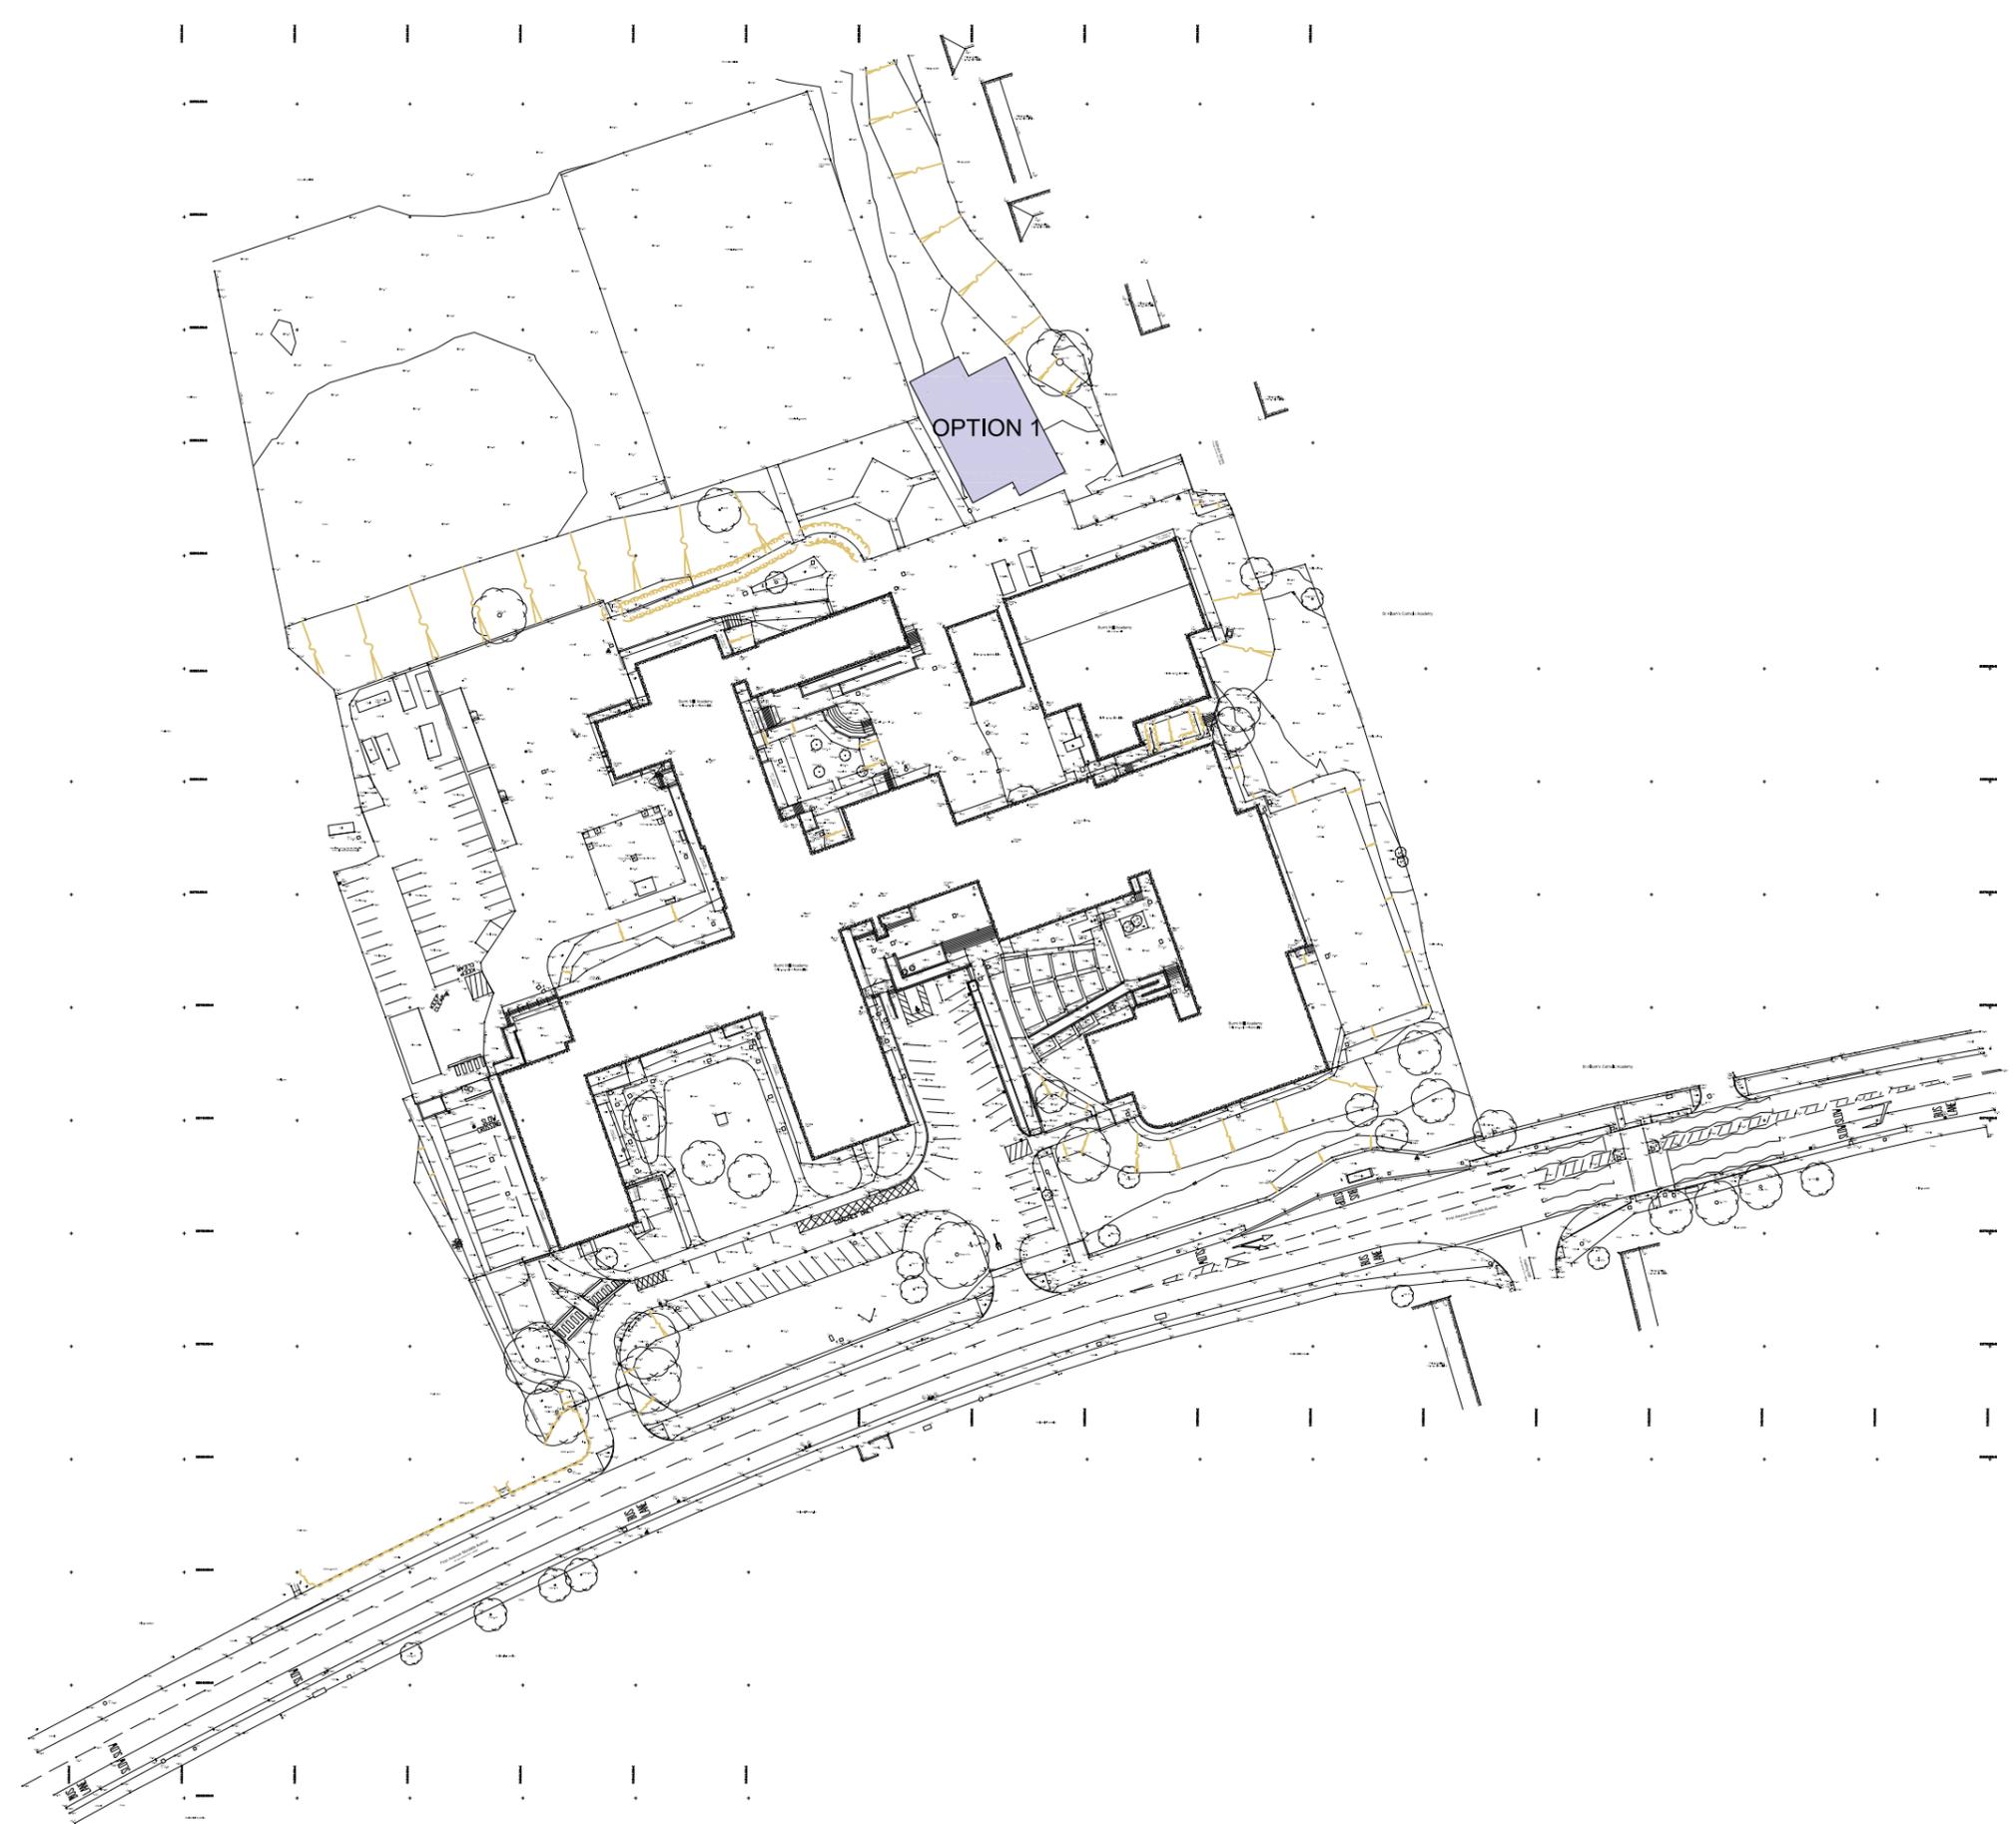

Rev	By	Description	Date	CHKD
-----	----	-------------	------	------



Mace Group
Stag House
Old London Road
Hertford
SG13 7YY
Telephone 01992 515100
Facsimile 01992 515111
www.macegroup.com

PROJECT
**SIR FREDERICK GIBBERD
TEMPORARY SCHOOL SITE**

DRAWING TITLE
TOPOGRAPHIC PLAN - OPTIONS

DRAWN BY PB DATE 18/07/2018

CHECKED - SCALE 1:1250 @ A3

PROJECT No.	DISCL Code	SEG. No.	REV.
34908	A	05	A

LHM ASSET CODE
FILED ON AUTOCAD AS/R/Projects/Level34908 SFG/CS/ Sir Frederick Gibberd College (Temp)/05-00 Drawing Register and Drawings/Arch CAD Drawings/Site Plan -SFG- p00 + 4.dwg