


Truro WC: Door Schedule - Scale 1:25 @ A3

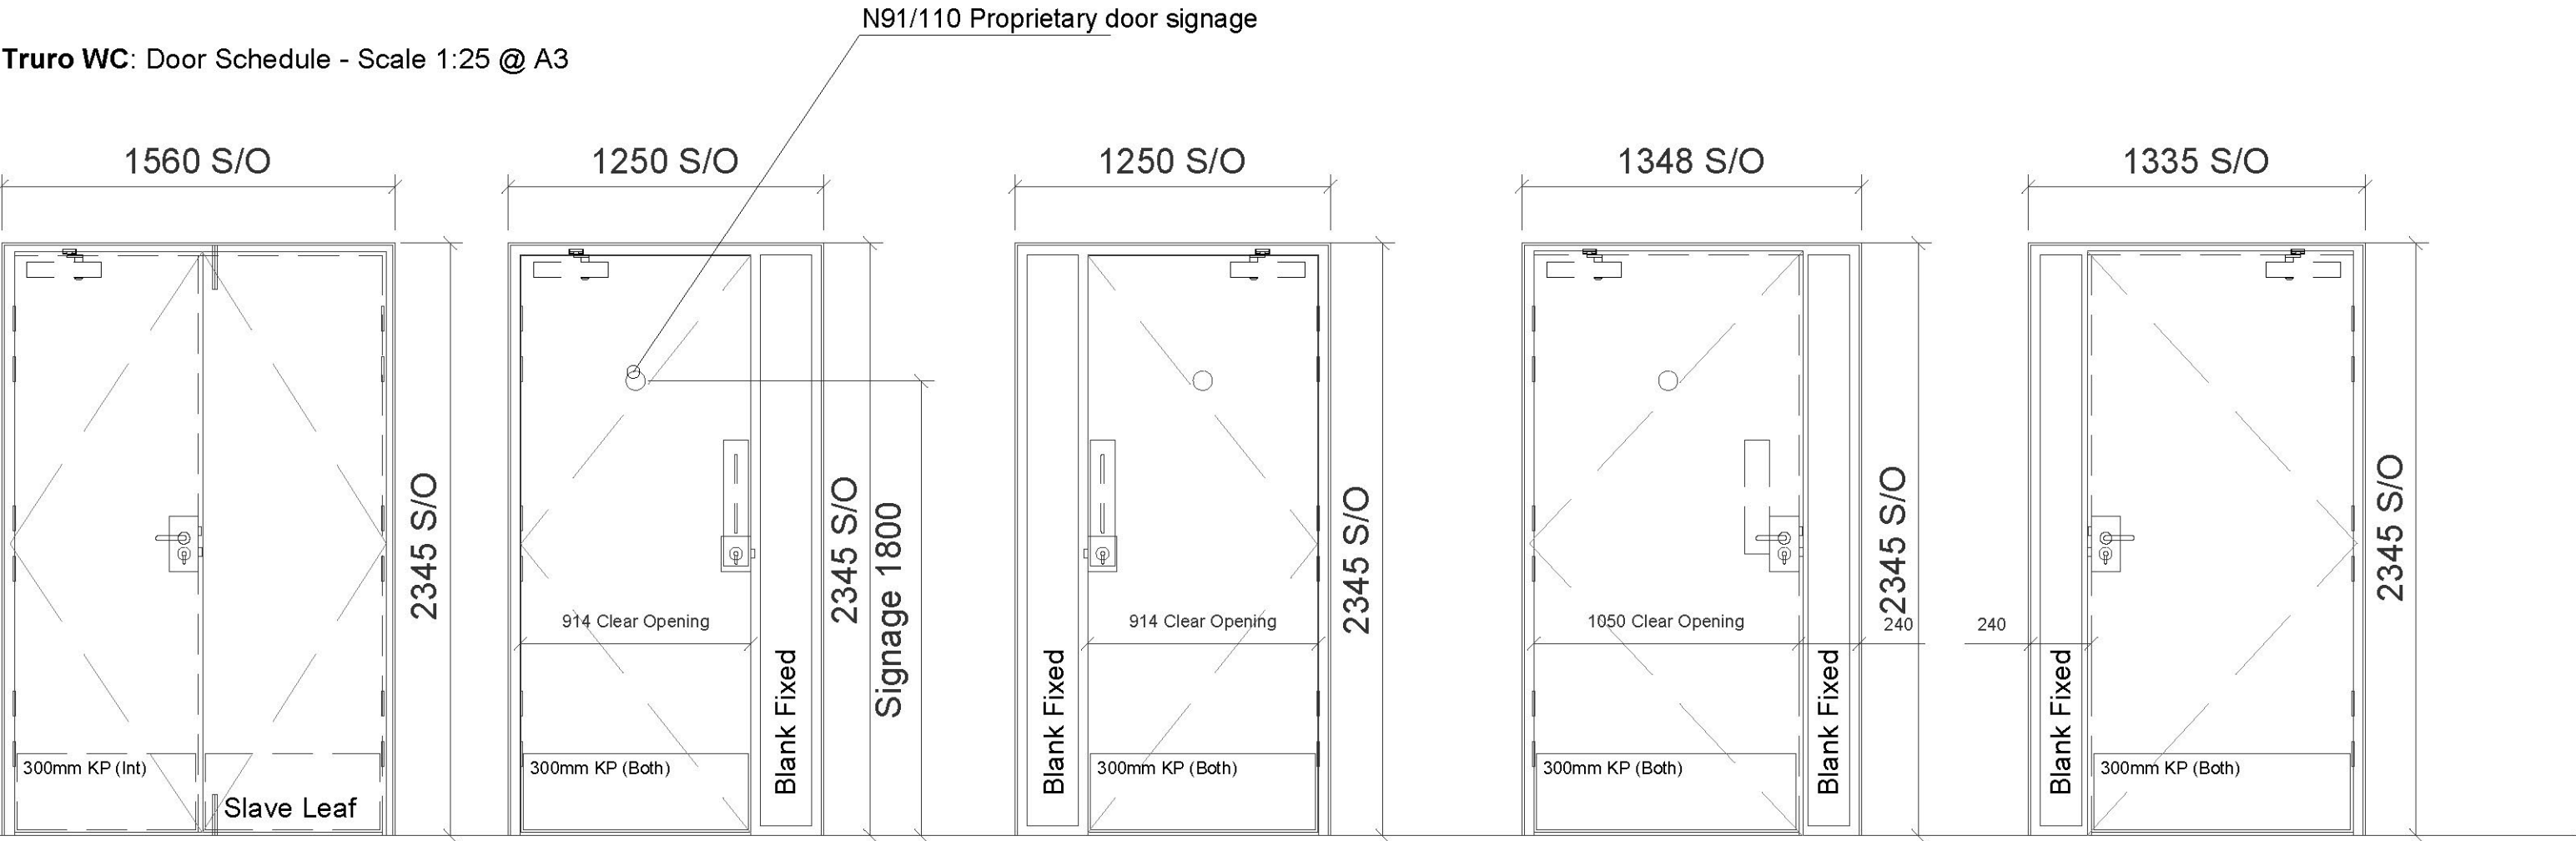

Plantroom Door: EXD0.01/01

Pair - Outward Opening
Full thumb-turn euro profile cylinder
19mm Lever Handle (both sides) on Roses
Dead Lock + Dorma Heavy Duty Closer & Backcheck

Female WC Door: EXD0.02/01

Single / L/H Hung / Inward Opening
Double europrofile cylinder
Push Plate & Finger Pull (Ext)
300mm Pull Handle (Int)
Dorma Heavy Duty Closer & Backcheck
Door Stop: NBS Spec Ref P21 / 56

Male WC Door: EXD0.03/01

Single / R/H Hung / Inward Opening
Double europrofile cylinder
Push Plate & Finger Pull (Ext)
300mm Pull Handle (Int)
Dorma Heavy Duty Closer & Backcheck
Door Stop: NBS Spec Ref P21 / 56

Changing Place Door: EXD0.04/01

Single / L/H Hung / Outward Opening
Deadlocking Night Latch - ASSA HD72DNL
ES110 ASSA Electric Strike. NBS Spec Ref W90.
½ Lever Handle on Roses 19mm (Ext)
Push Plate (Int)
Full thumb-turn (disabled large turn) europrofile cylinder
Dorma Heavy Duty Closer & Backcheck

Cleaners Door: EXD0.05/01

Single / R/H Hung / Outward Opening
Full thumb-turn euro cylinder
19mm Lever Handle (both sides) on Roses
Dead Lock + Dorma Heavy Duty Closer & Backcheck

Note: Each elevation is viewed from the outside
For External Door Specification Ref: L20 / 55
All door ironmongery to be Heavy Duty 316 Grade Stainless Steel (SSS) with Europrofile Cylinder lockcases.
All Europrofile Cylinders to be keyed alike (one key opens all doors). Number of keys required for each door 3 (15 total)
All Lever Handles - Return to Door type


REV	DESCRIPTION	INIT.	DATE

CLIENT
Truro City Council
PROJECT
The Green Public WC Facilities
DRAWING TITLE
Ext. Door Schedule & Iron Mongery

SCALE
1:50 @ A3
PROJECT No.
373
DRAWING No.
LL-373-AC(0)300

REVISION
a
DRAWN BY
CB
DATE DRAWN
16-May-23

CHECKED BY
MK
DRAWING STATUS
d

 

a PRELIMINARY	e ISSUED FOR APPROVAL
b ISSUED FOR PLANNING	f ISSUED FOR CONSTRUCTION
c ISSUED FOR INFORMATION	g ISSUED AS BUILT
d ISSUED FOR TENDER/COSTING	