




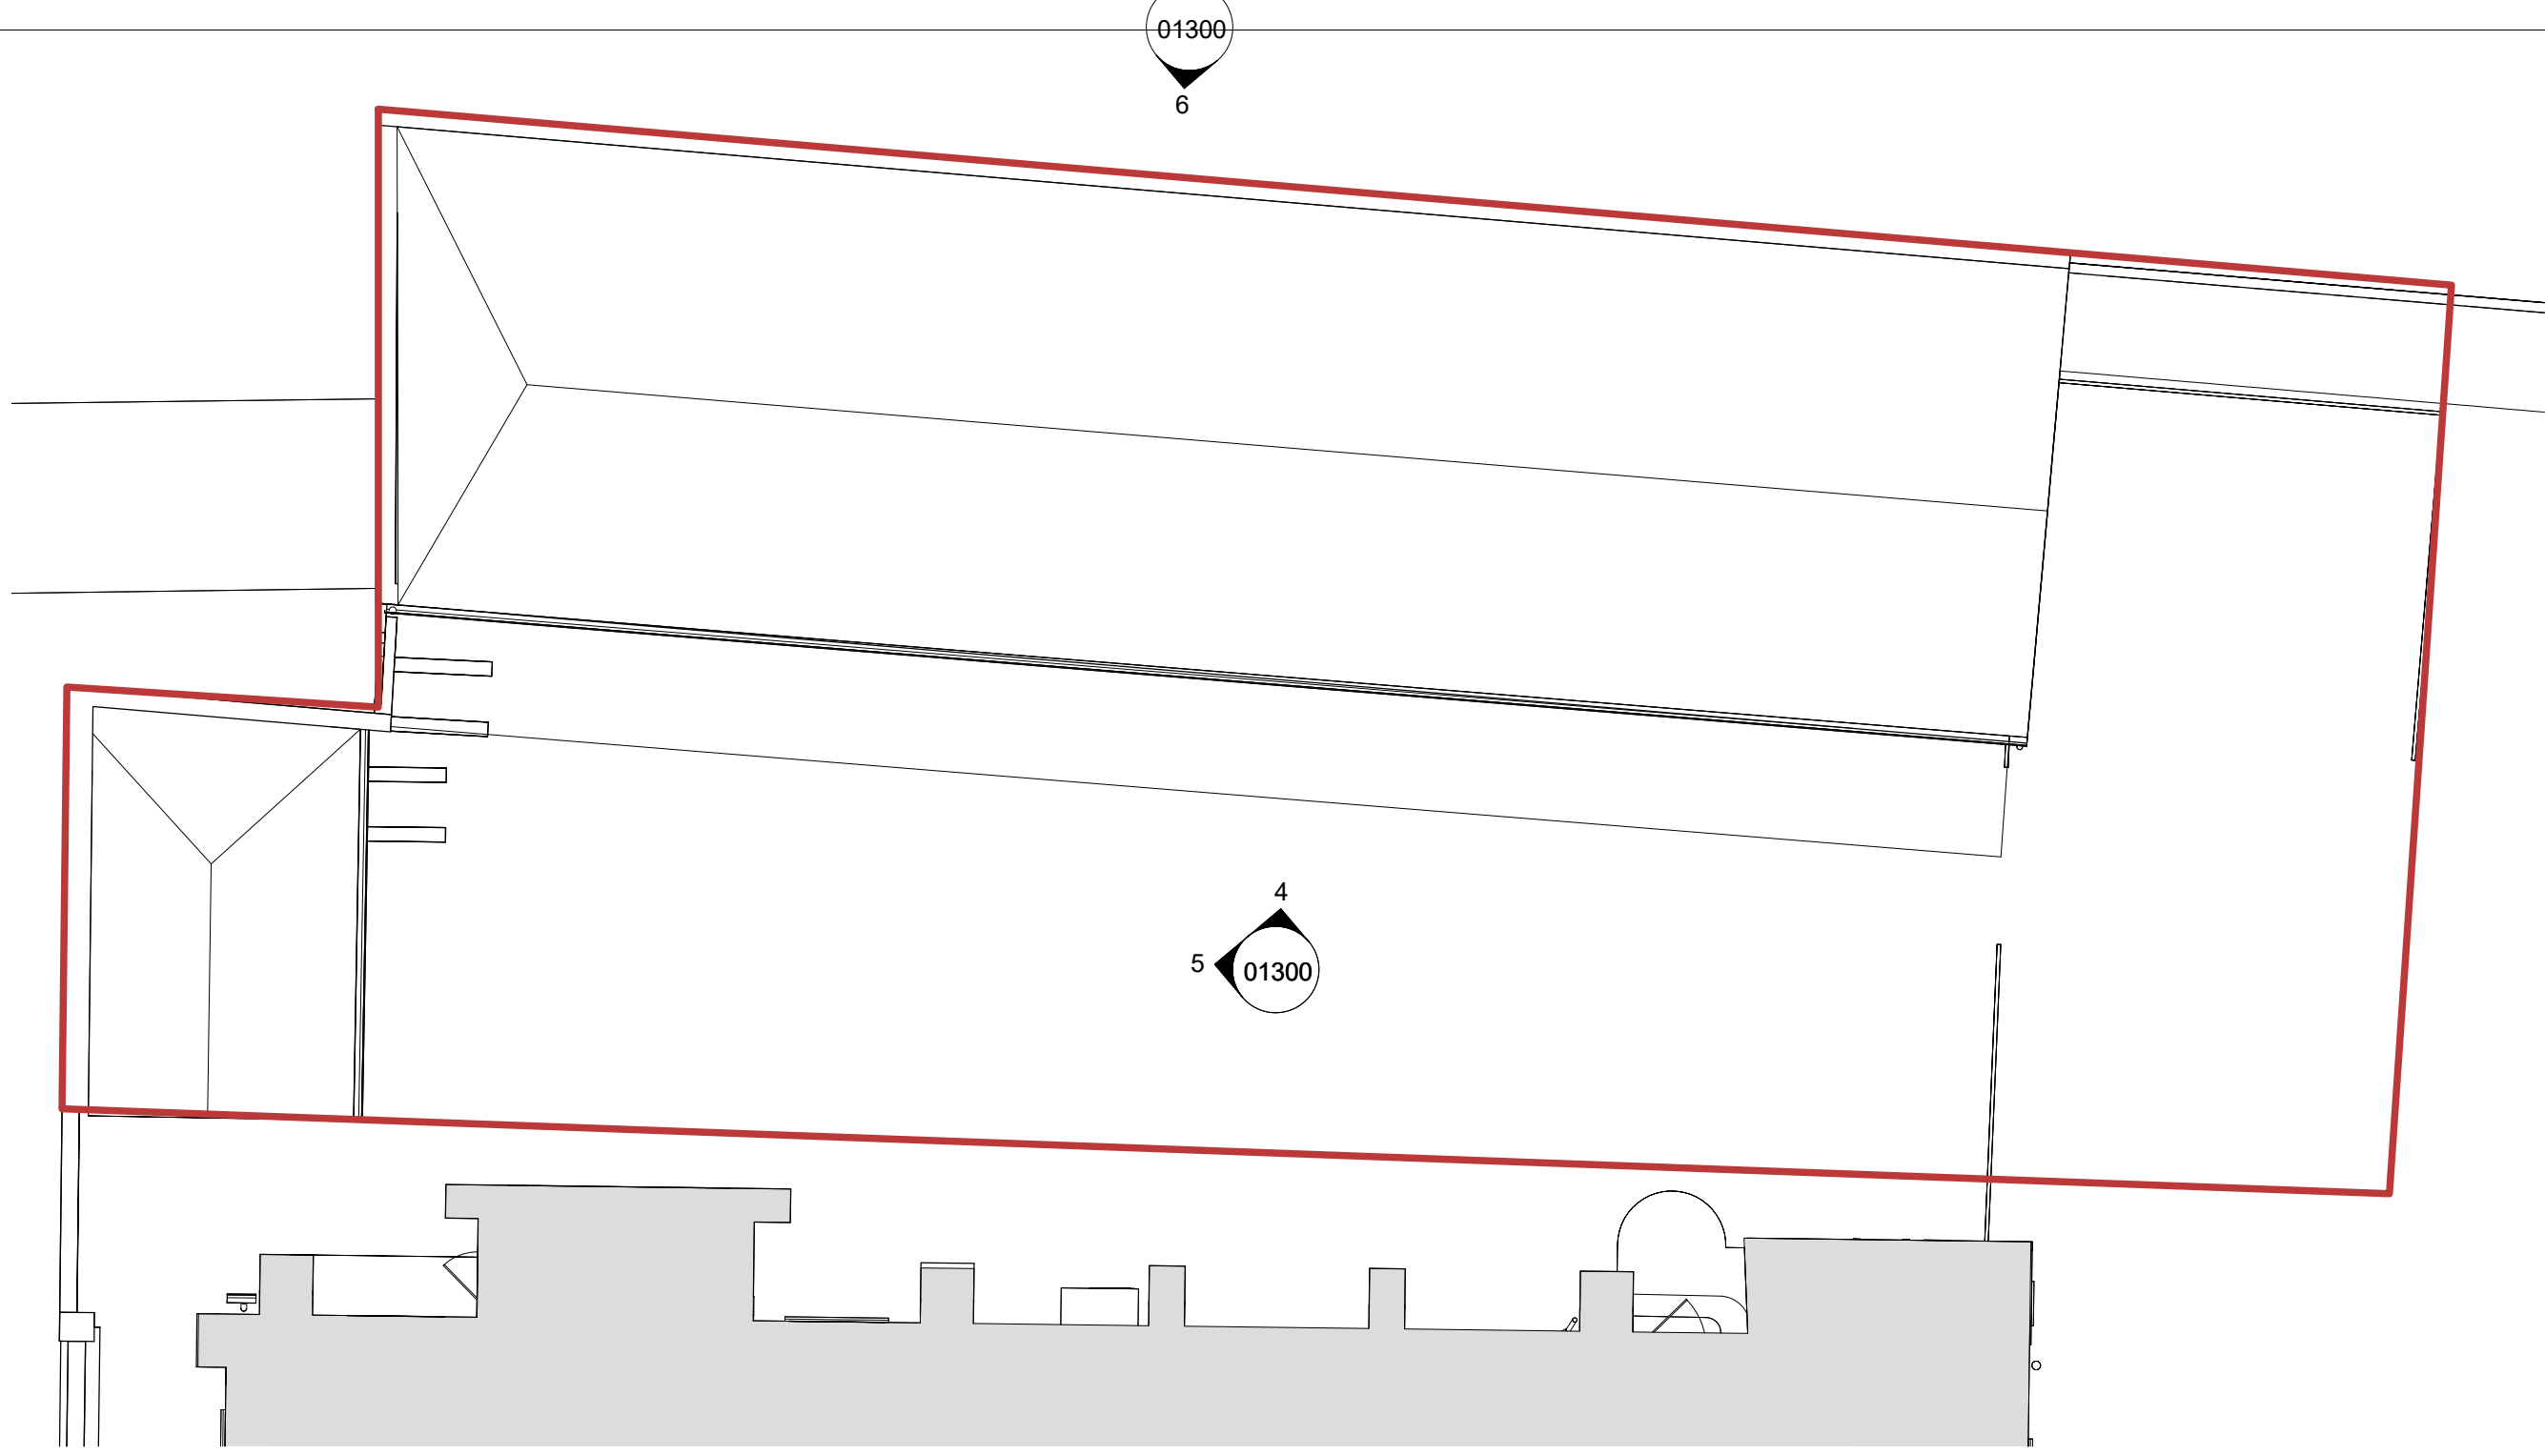


1 Makers Studio Existing Roof Plan
1 : 100

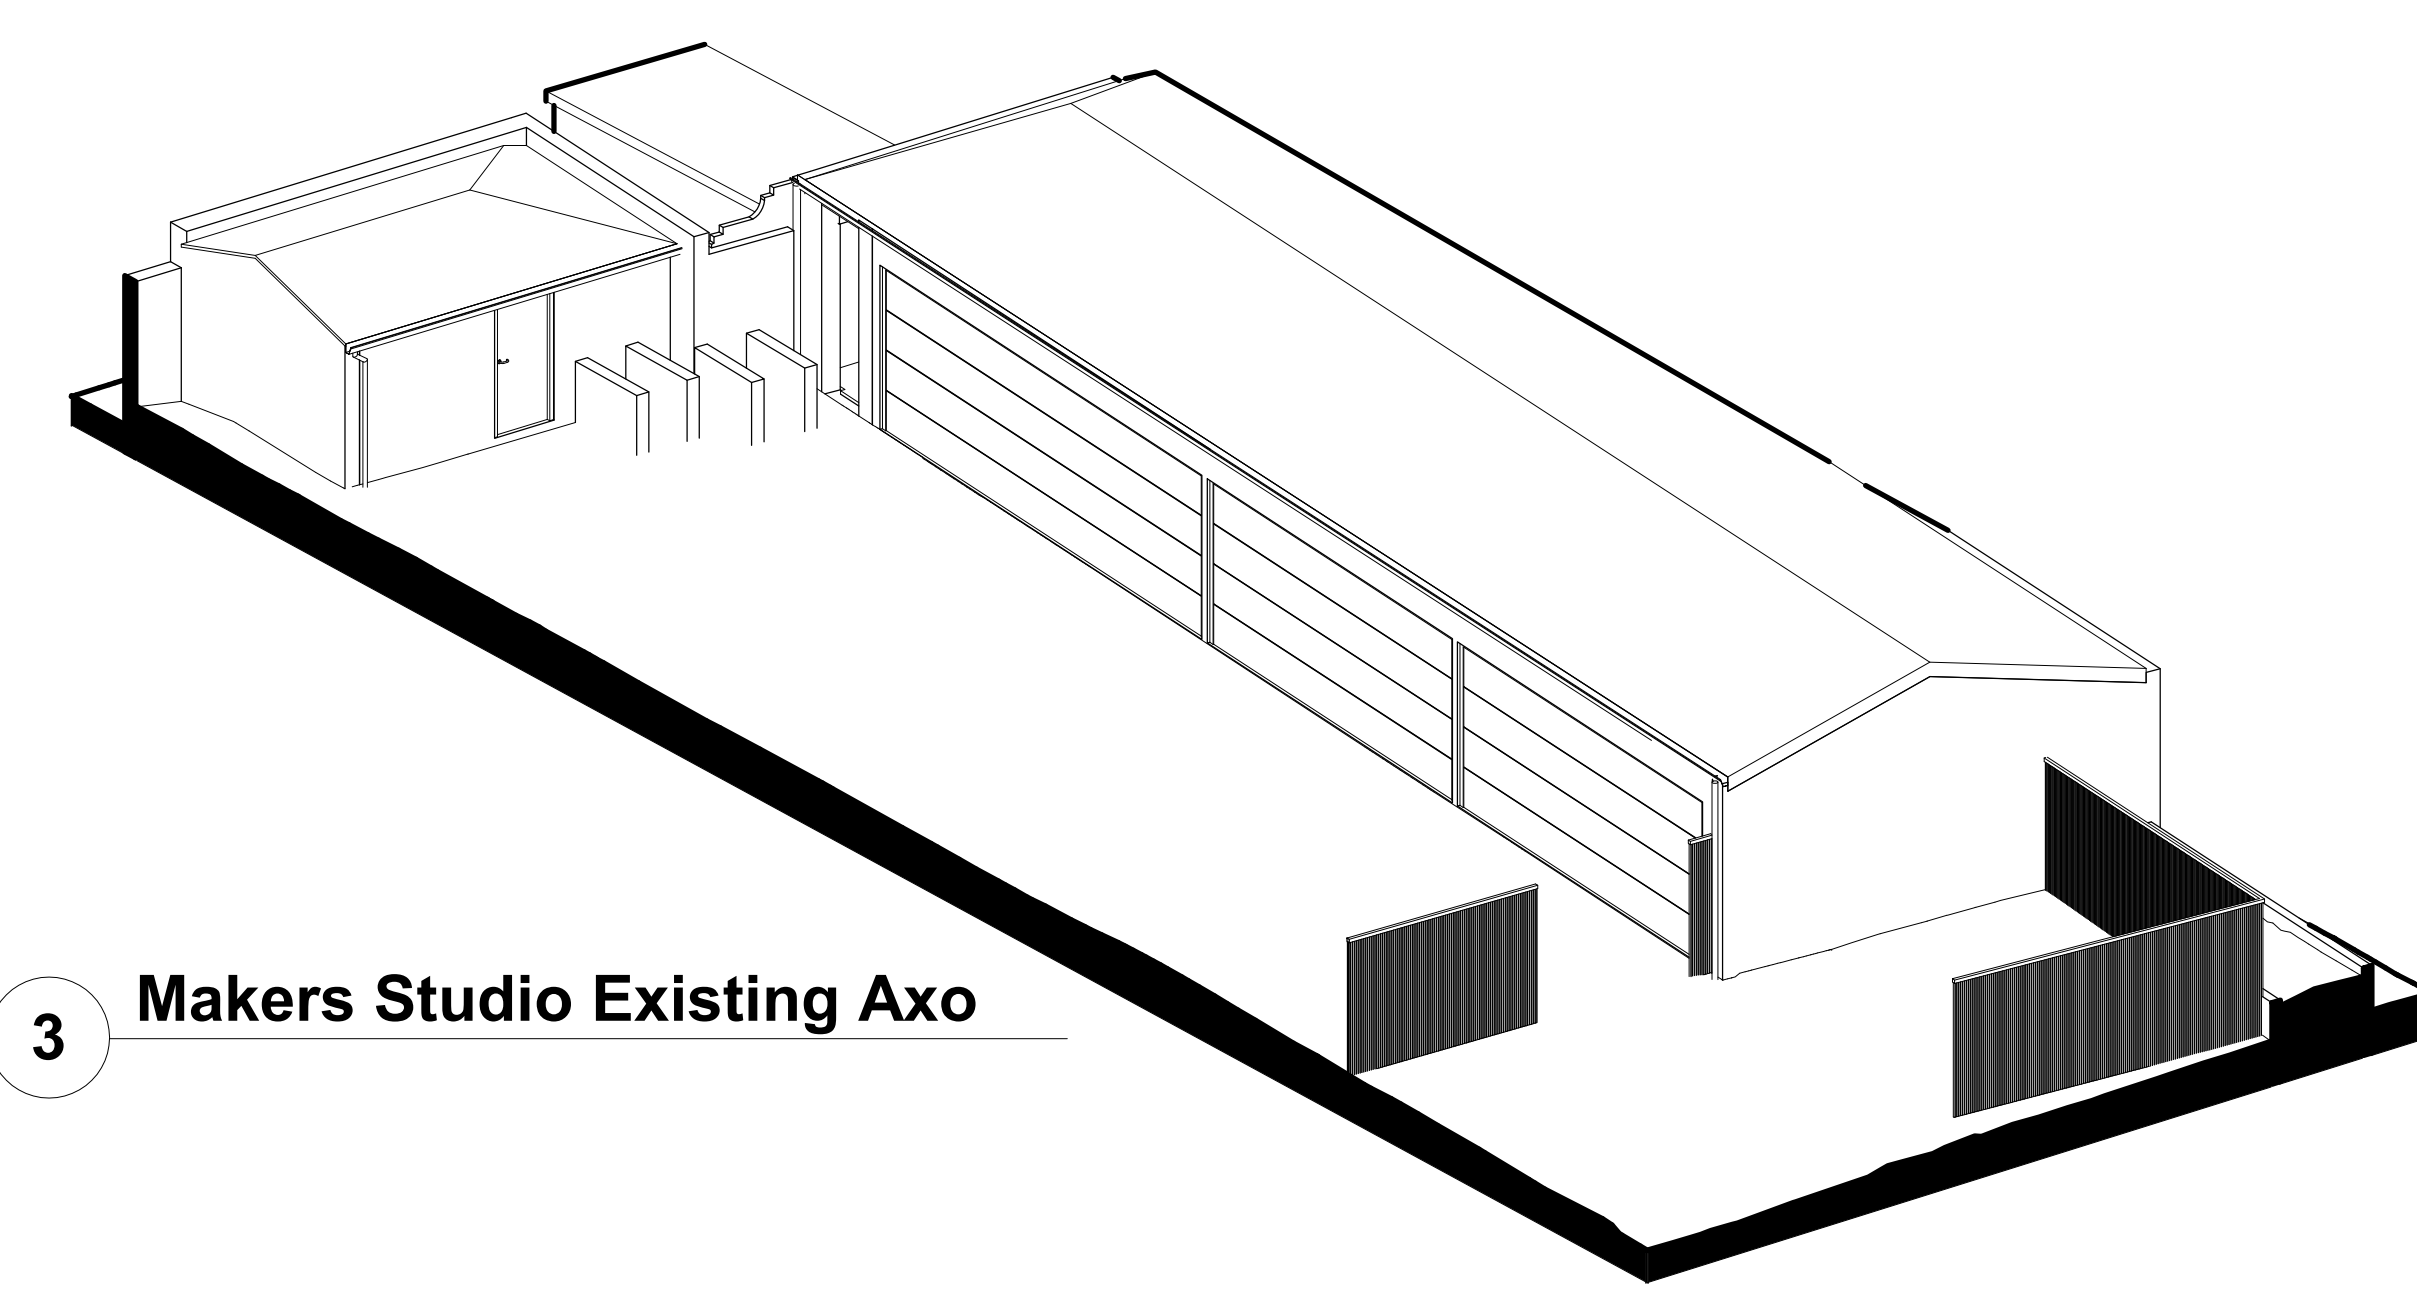


3 Makers Studio Existing Axo

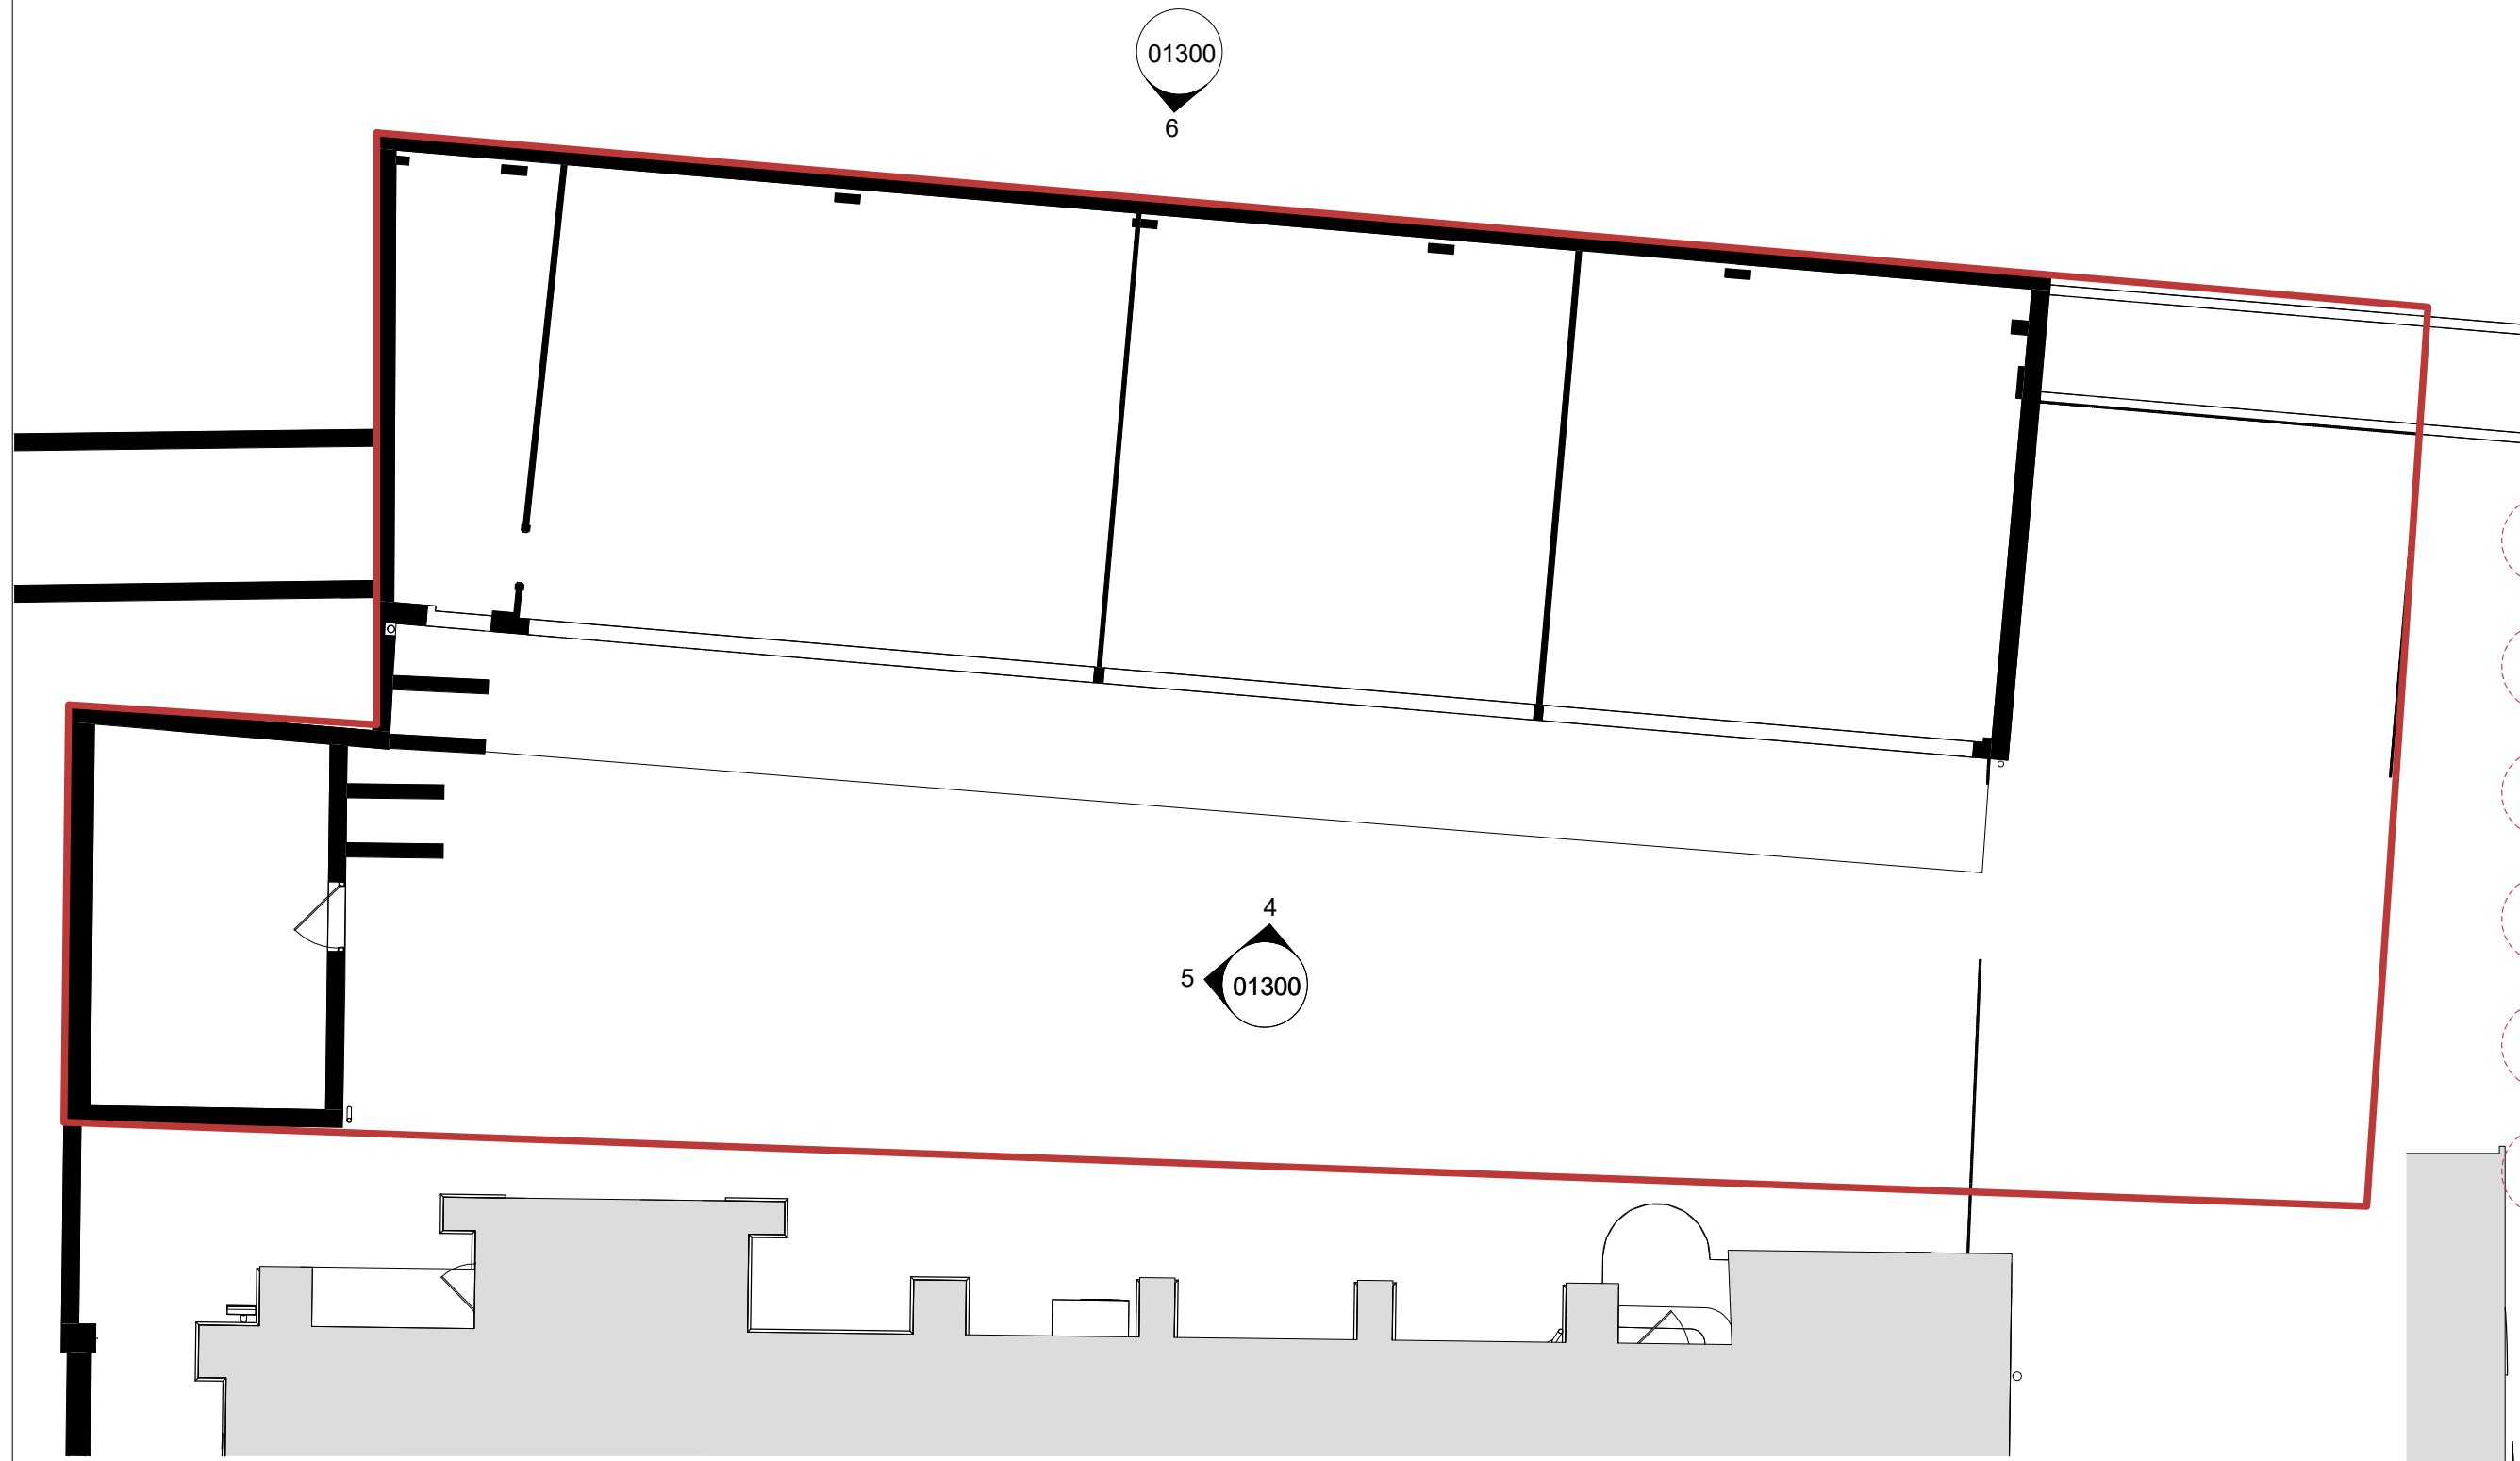

2 Makers Studio Existing Ground Floor Plan
1 : 100

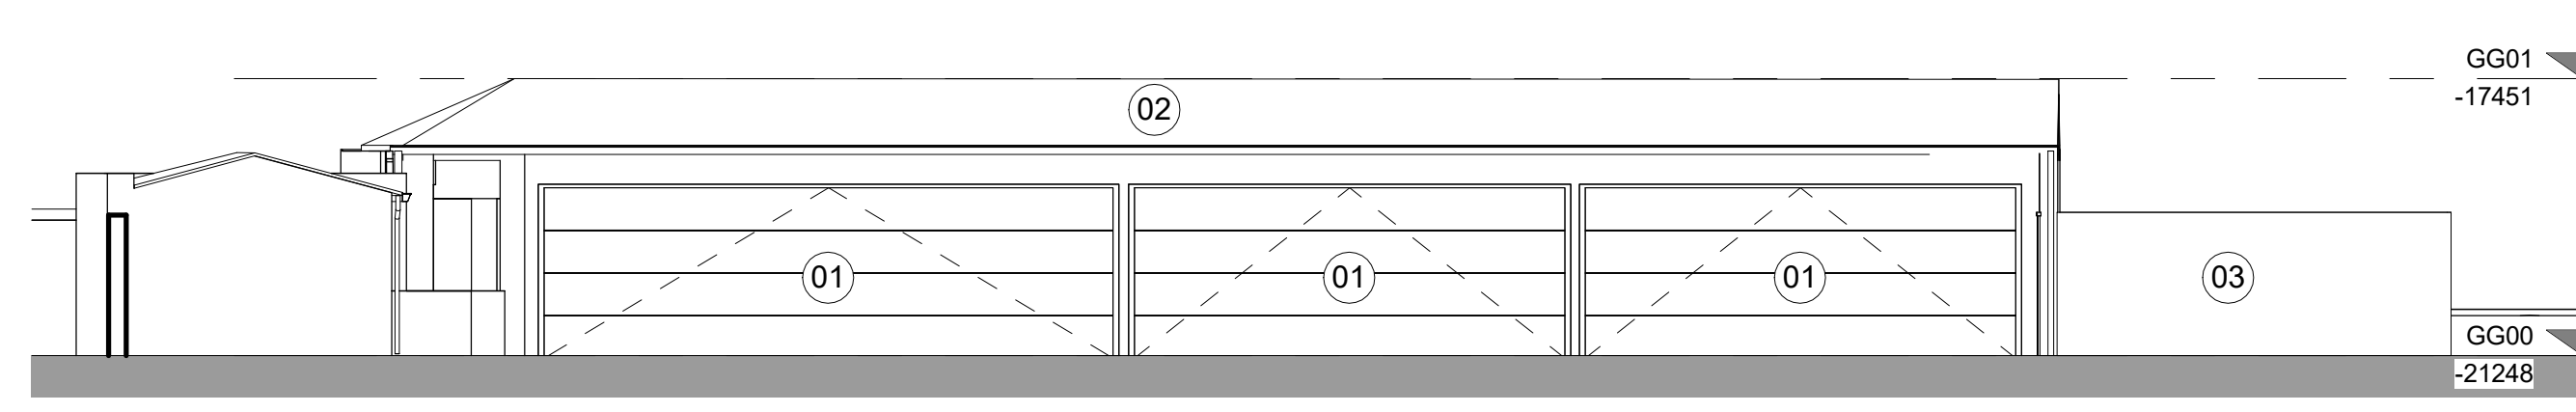

4 Makers Studio Existing South Elevation
1 : 100

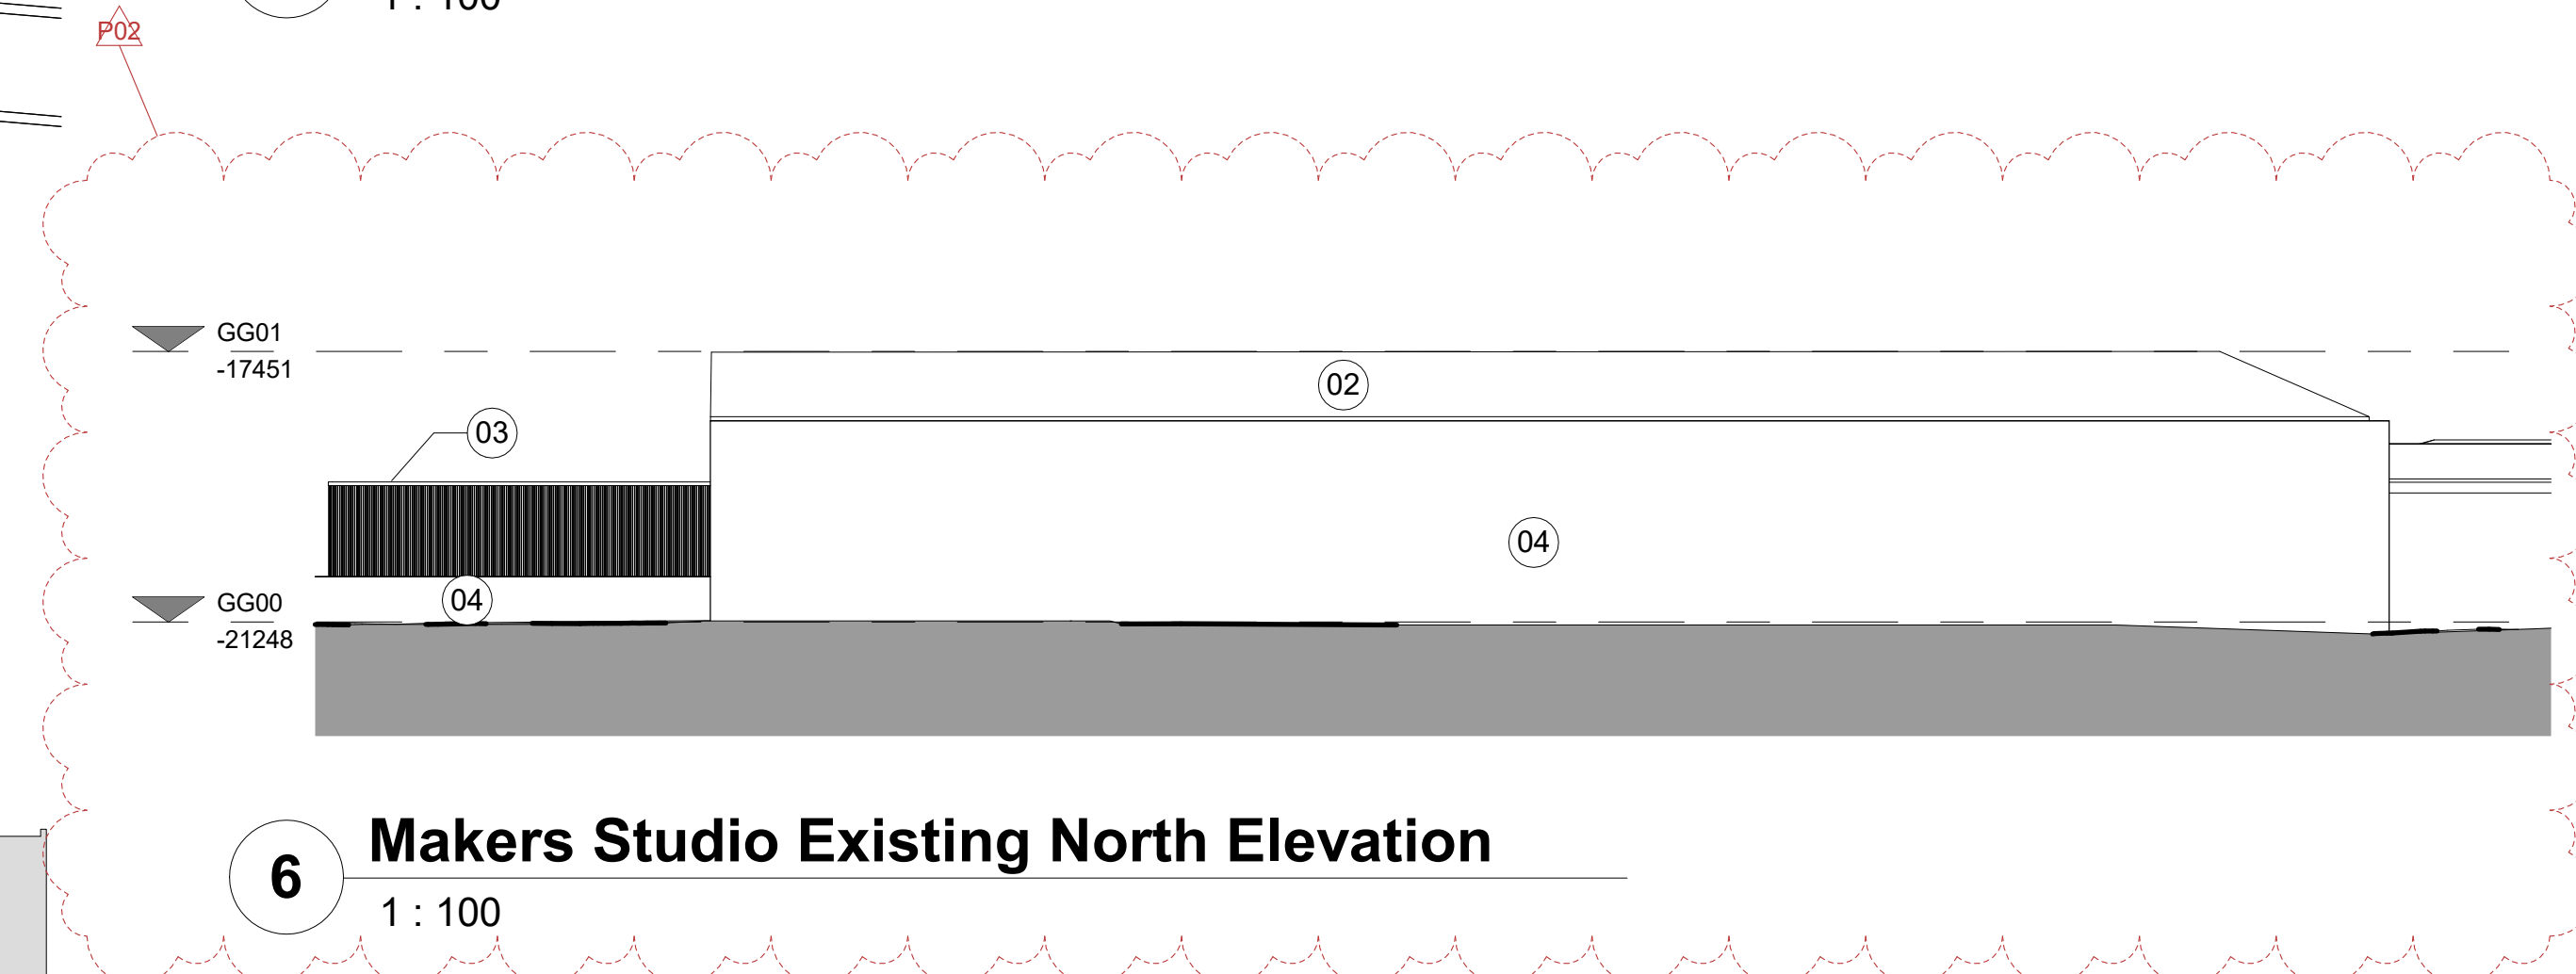

6 Makers Studio Existing North Elevation
1 : 100



5 Maker Studio Existing East Elevation
1 : 100

NOTES:
1. Do not scale from this drawing for construction purposes.
2. All dimensions are to be checked on site.
3. This drawing is to be read in conjunction with all other Tate + Co and relevant consultants' drawings and information.
4. This drawing is copyright.

Boundary Key
Application Boundary
Ownership Boundary

Material Key
01 Existing roller shutter doors
02 Existing corrugated grey roof
03 Existing timber fence
04 Existing brickwork
05 Timber door
06 Low blockwork walls

P01	2023.10.13	Planning Issue	QJ	JH
P02	2023.11.02	Planning Issue	QJ	JH
rev	date	amendment	by	approved

0 1M 2M 5M 10M

SCALE: 1:100 @ A1

TATE + CO
Unit G1 B2 Stamford Works
3 Gillet Street
London N16 8JH
T +44 (0)20 7241 7481
E studio@tateandco.com

job title YSJU Design Centre Extension Owner			
drawing title MAKERS STUDIO EXISTING FLOORPLANS AND ELEVATIONS			
scale As indicated @ A1	status Preliminary	job no. 1034	A1
drawing no. 1034 TCA MS 000 DR A 01300	revision P02		