


DO NOT SCALE

© Crown Copyright and database rights 2012
Ordnance Survey 100021668



Notes

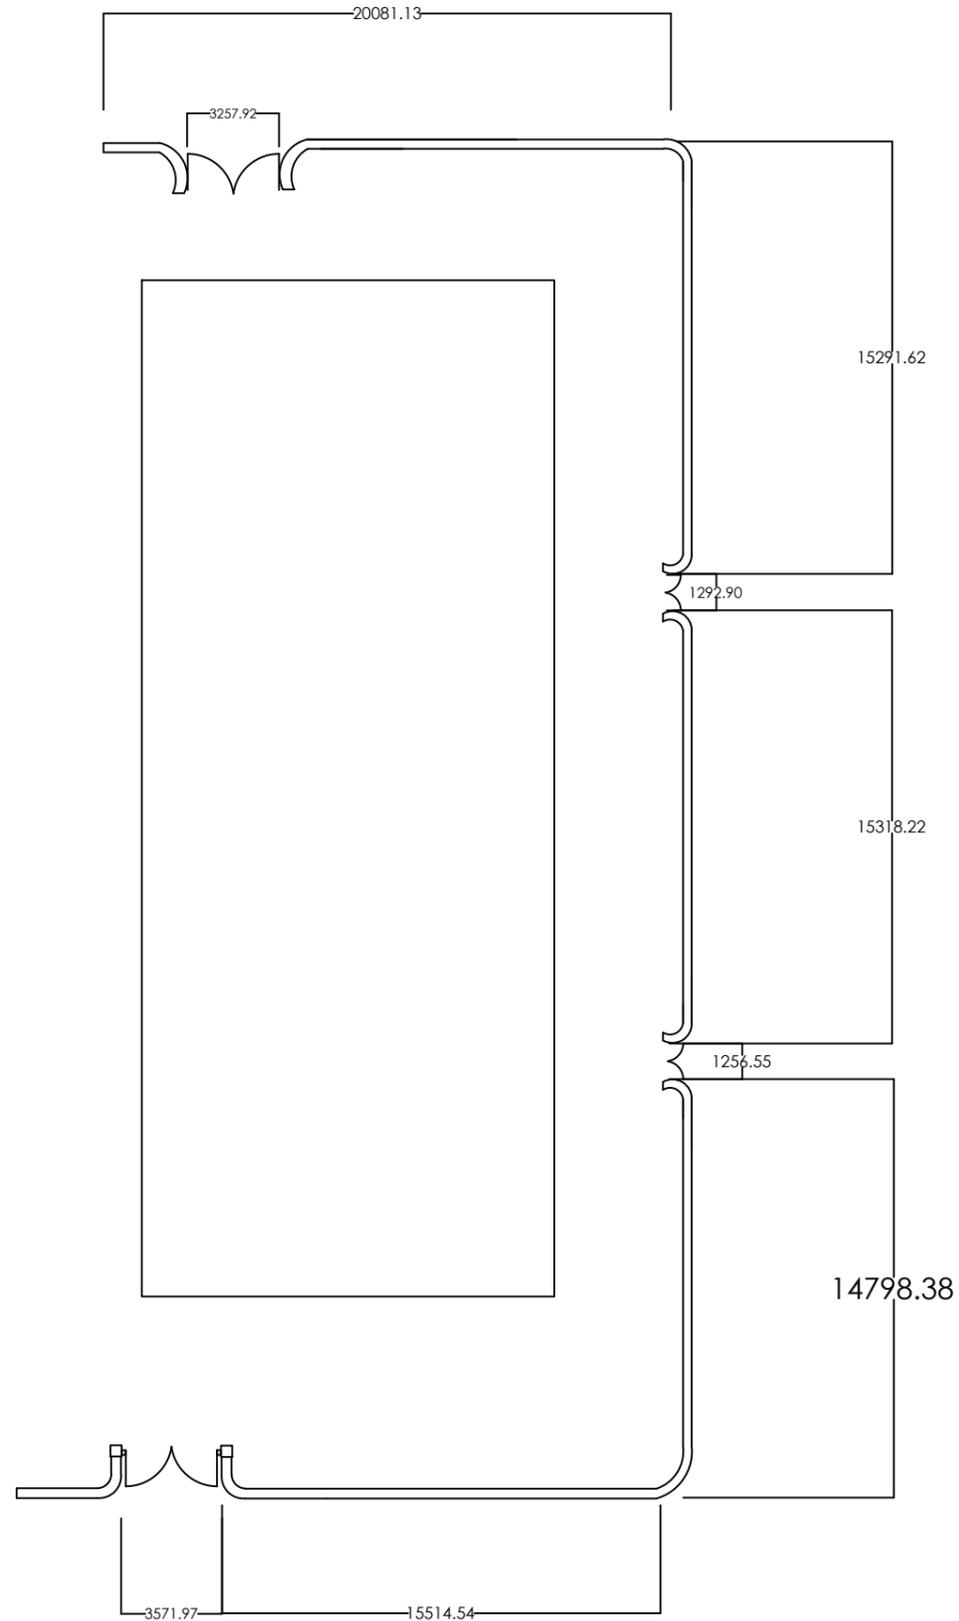

Proposed Floor plan

Rev	Description	By	Date	Chk


DEPARTMENT OF TRANSPORTATION AND HIGHWAYS
 Traffic & Transportation Policy Service
 The Royal Borough of Kensington and Chelsea
 Town Hall, Hornton Street, London, W8 7NX
 Telephone: (020) 7361 3374
 Fax: (020) 7361 2796

Project
HUNTER HOUSE

Title
Planning Permission to renew brickwall fence
Proposed floor plan

Scale 1:250	Drawn Date	FA Date	Checked Date	DD Date	A3
Drawing Number FA145				Rev	

Cad File :