




**Proposed Plan**  
**@1:50**

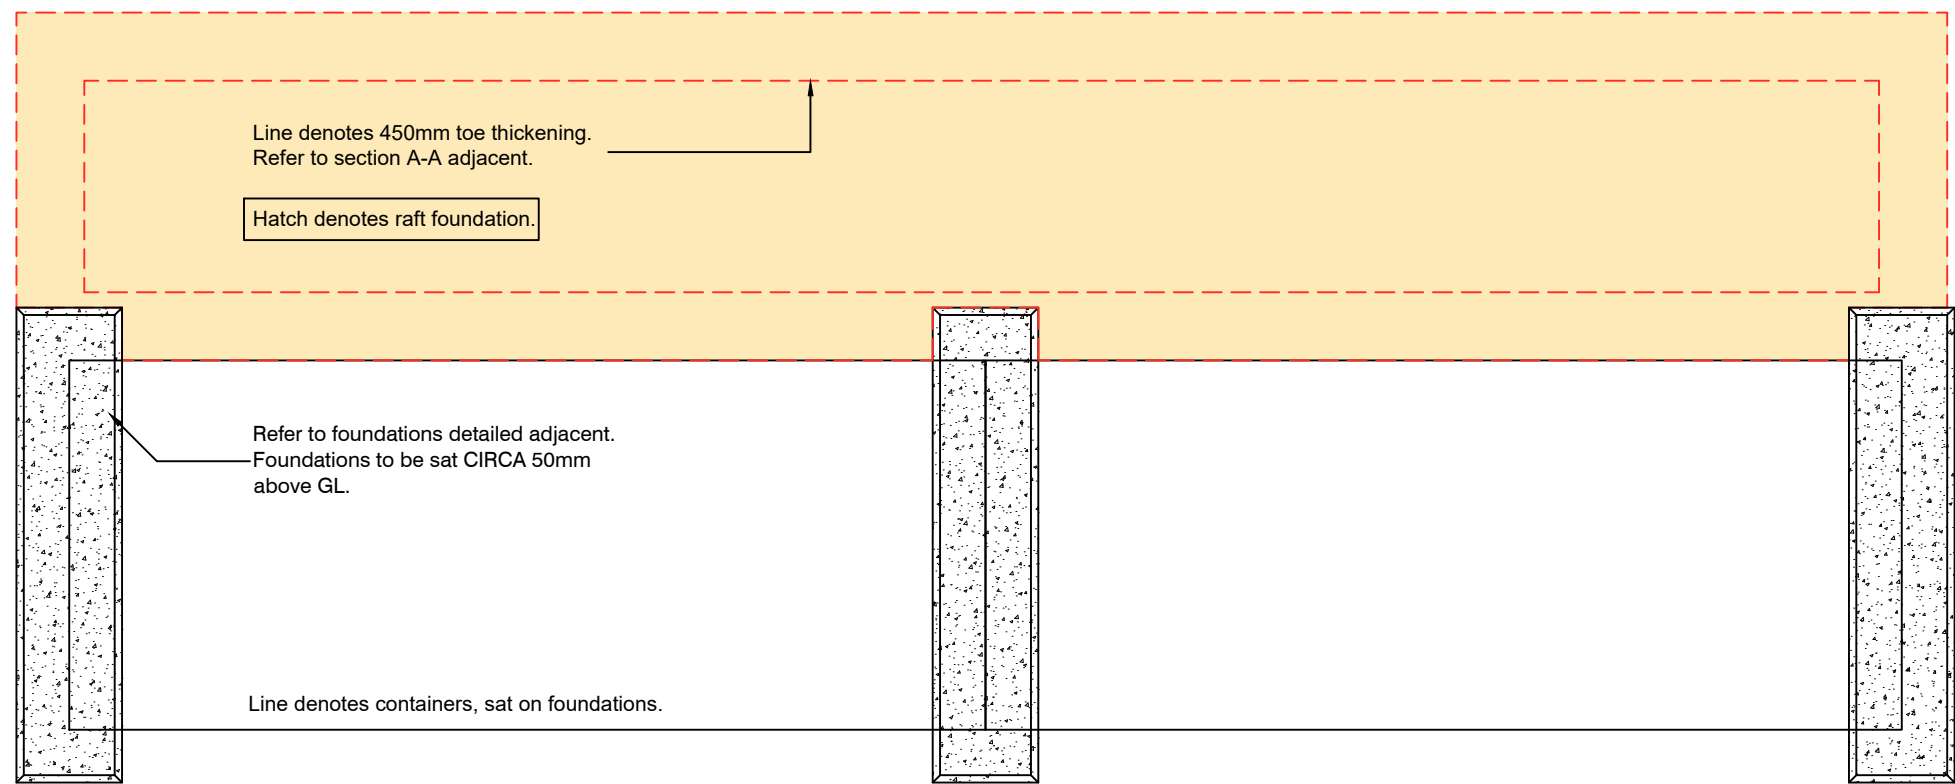


**Proposed Foundation Plan**  
**@1:50**

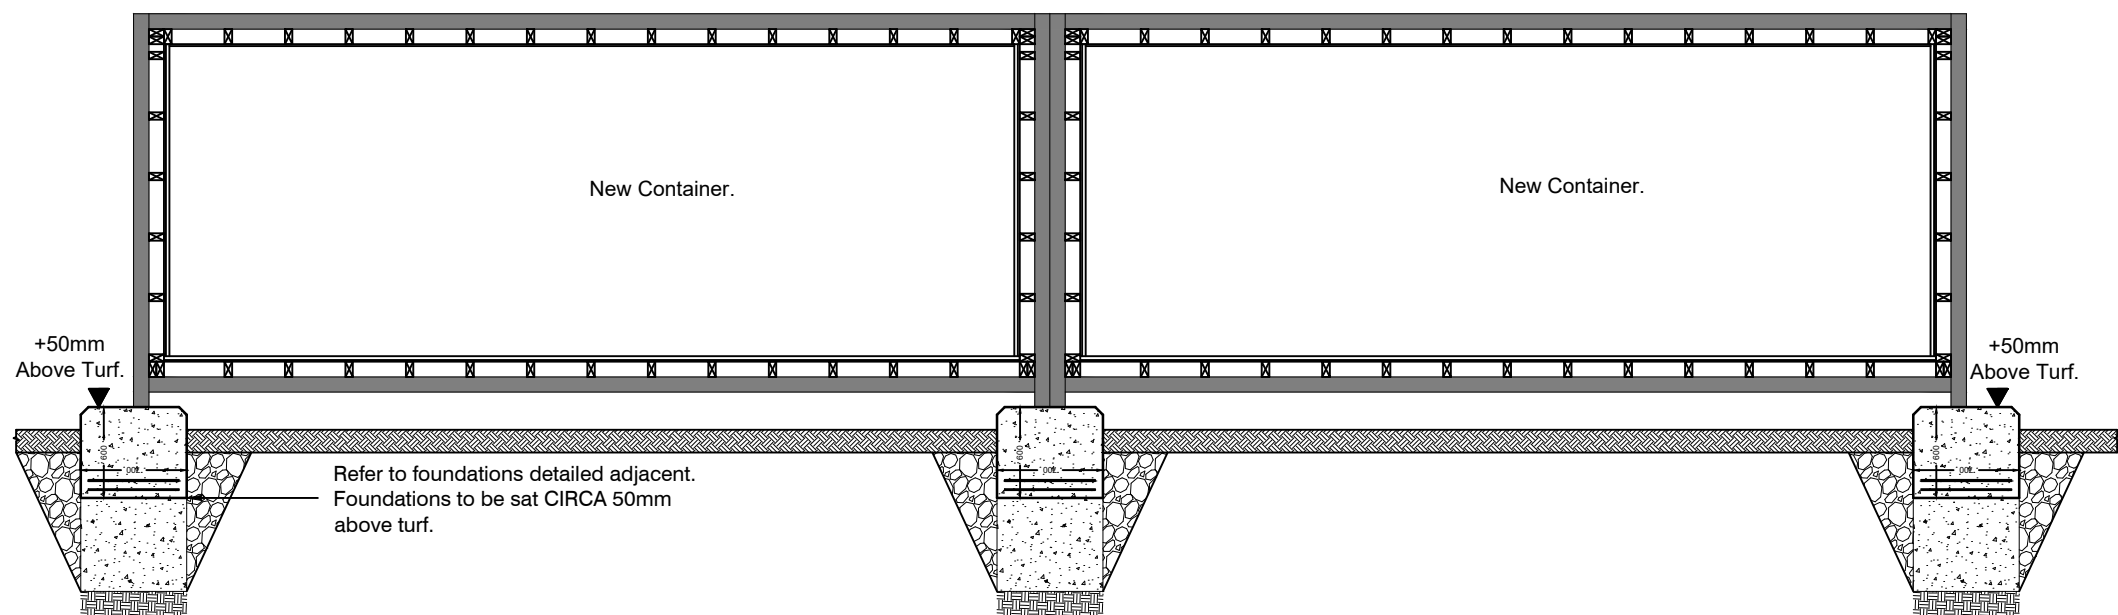

**Proposed Section A-A**  
**@1:50**

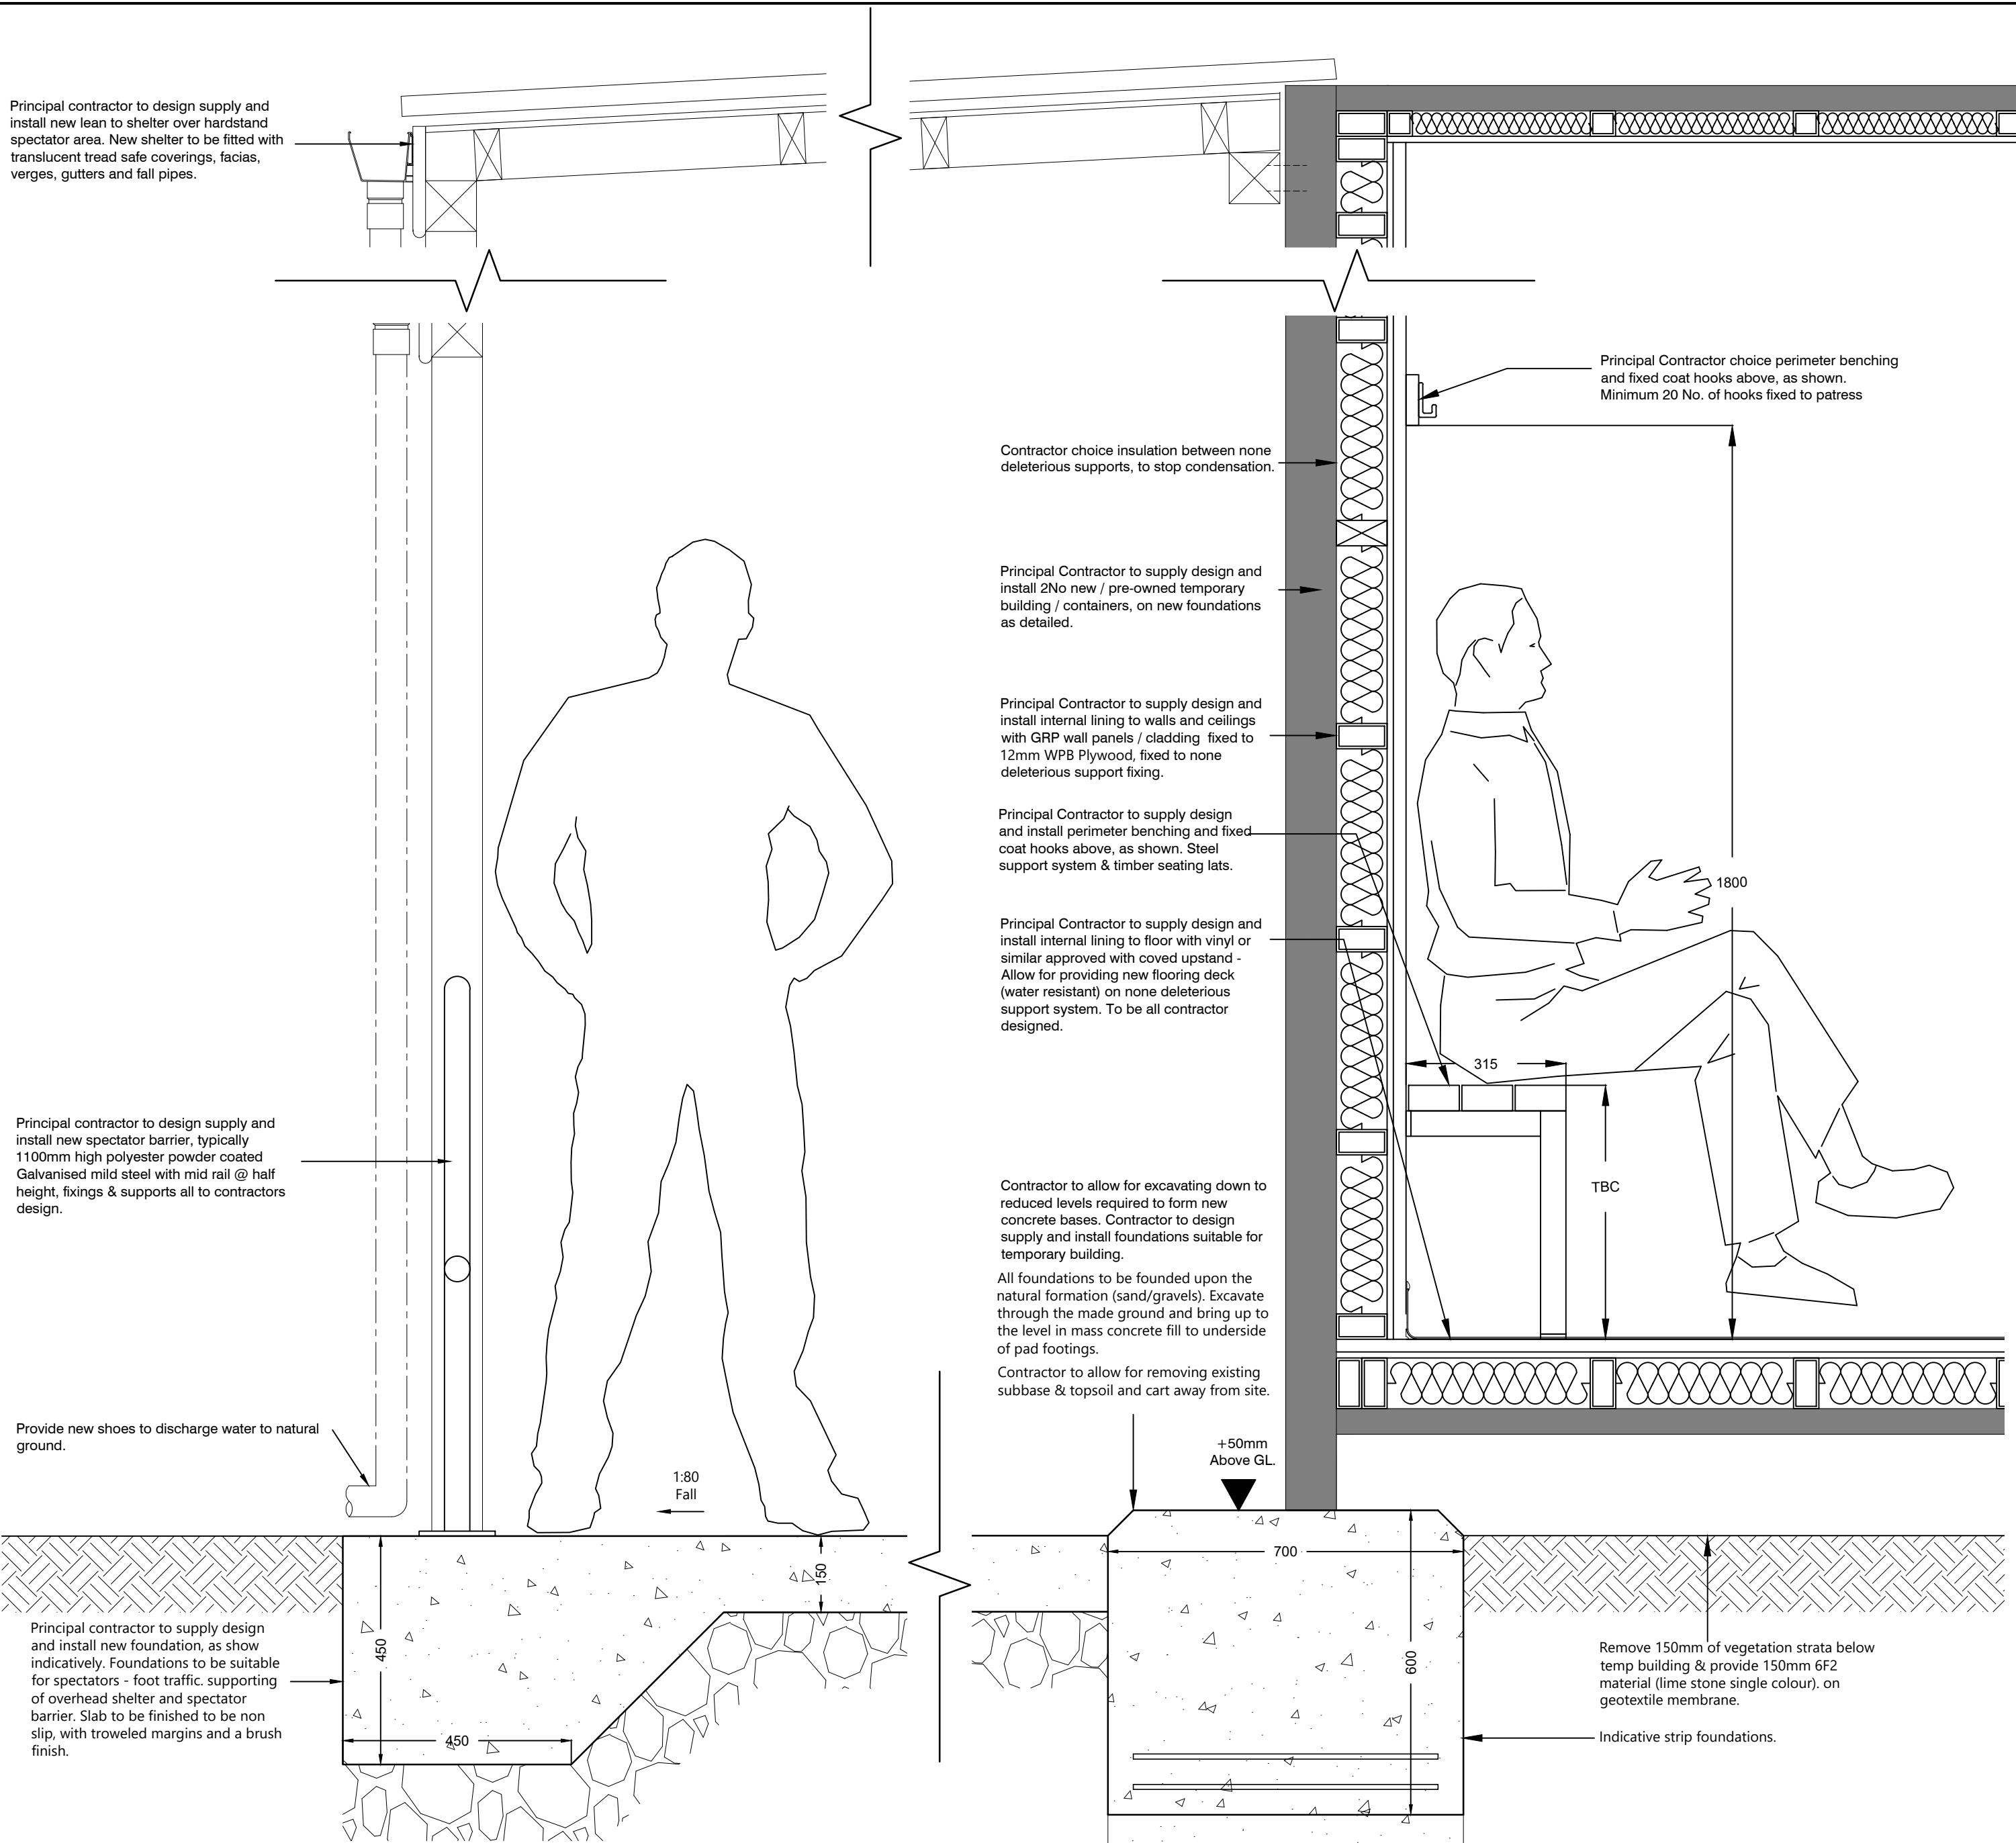

**Proposed Section B-B**  
**@1:10**

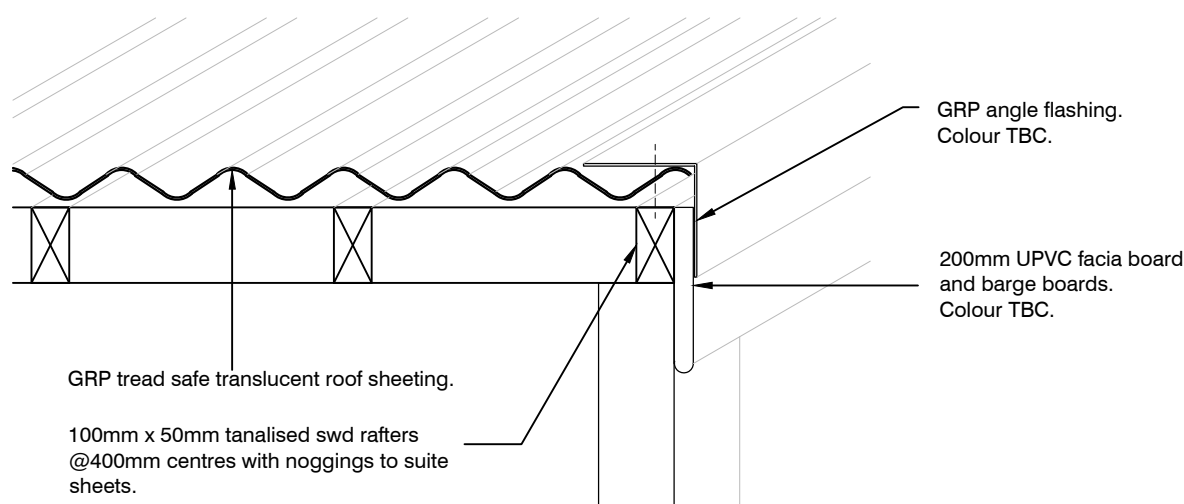

**Typical Verges Detail**  
**@1:10**

**Tendering Notes:**  
The exact style and type of container / temporary buildings are to be sourced by the principal contractor. Proposals to be put forward with respect of proposed design style ( Contractors design). - The above is an example of the minimum expectations - Variation on the above will be considered - Tender to be scored on quality V's cost. See tender documentation for detail.

**TENDER ISSUE DRAWING**

Ref	Date	Revision	Initial
Project / Client:			
NEW CONTAINERS / CANOPY AND FENCING. FOR THORNE & MOORENDS TOWN COUNCIL.			
Drawing Title:			
PROPOSED DETAILED DESIGN.			
Scale:		AS SHOWN	Date: MARCH 2020
Drawn By:		BF	Checked By: JAON
Drawing No:			Sheet Size:
2020/020/02			A1



**John Hill Associates Ltd,**  
6 Shaw Wood Way,  
Shaw Wood Business Park,  
Doncaster, DN2 5TB

01302 364565  
enquiries@j-h-a.co.uk  
www.j-h-a.co.uk