


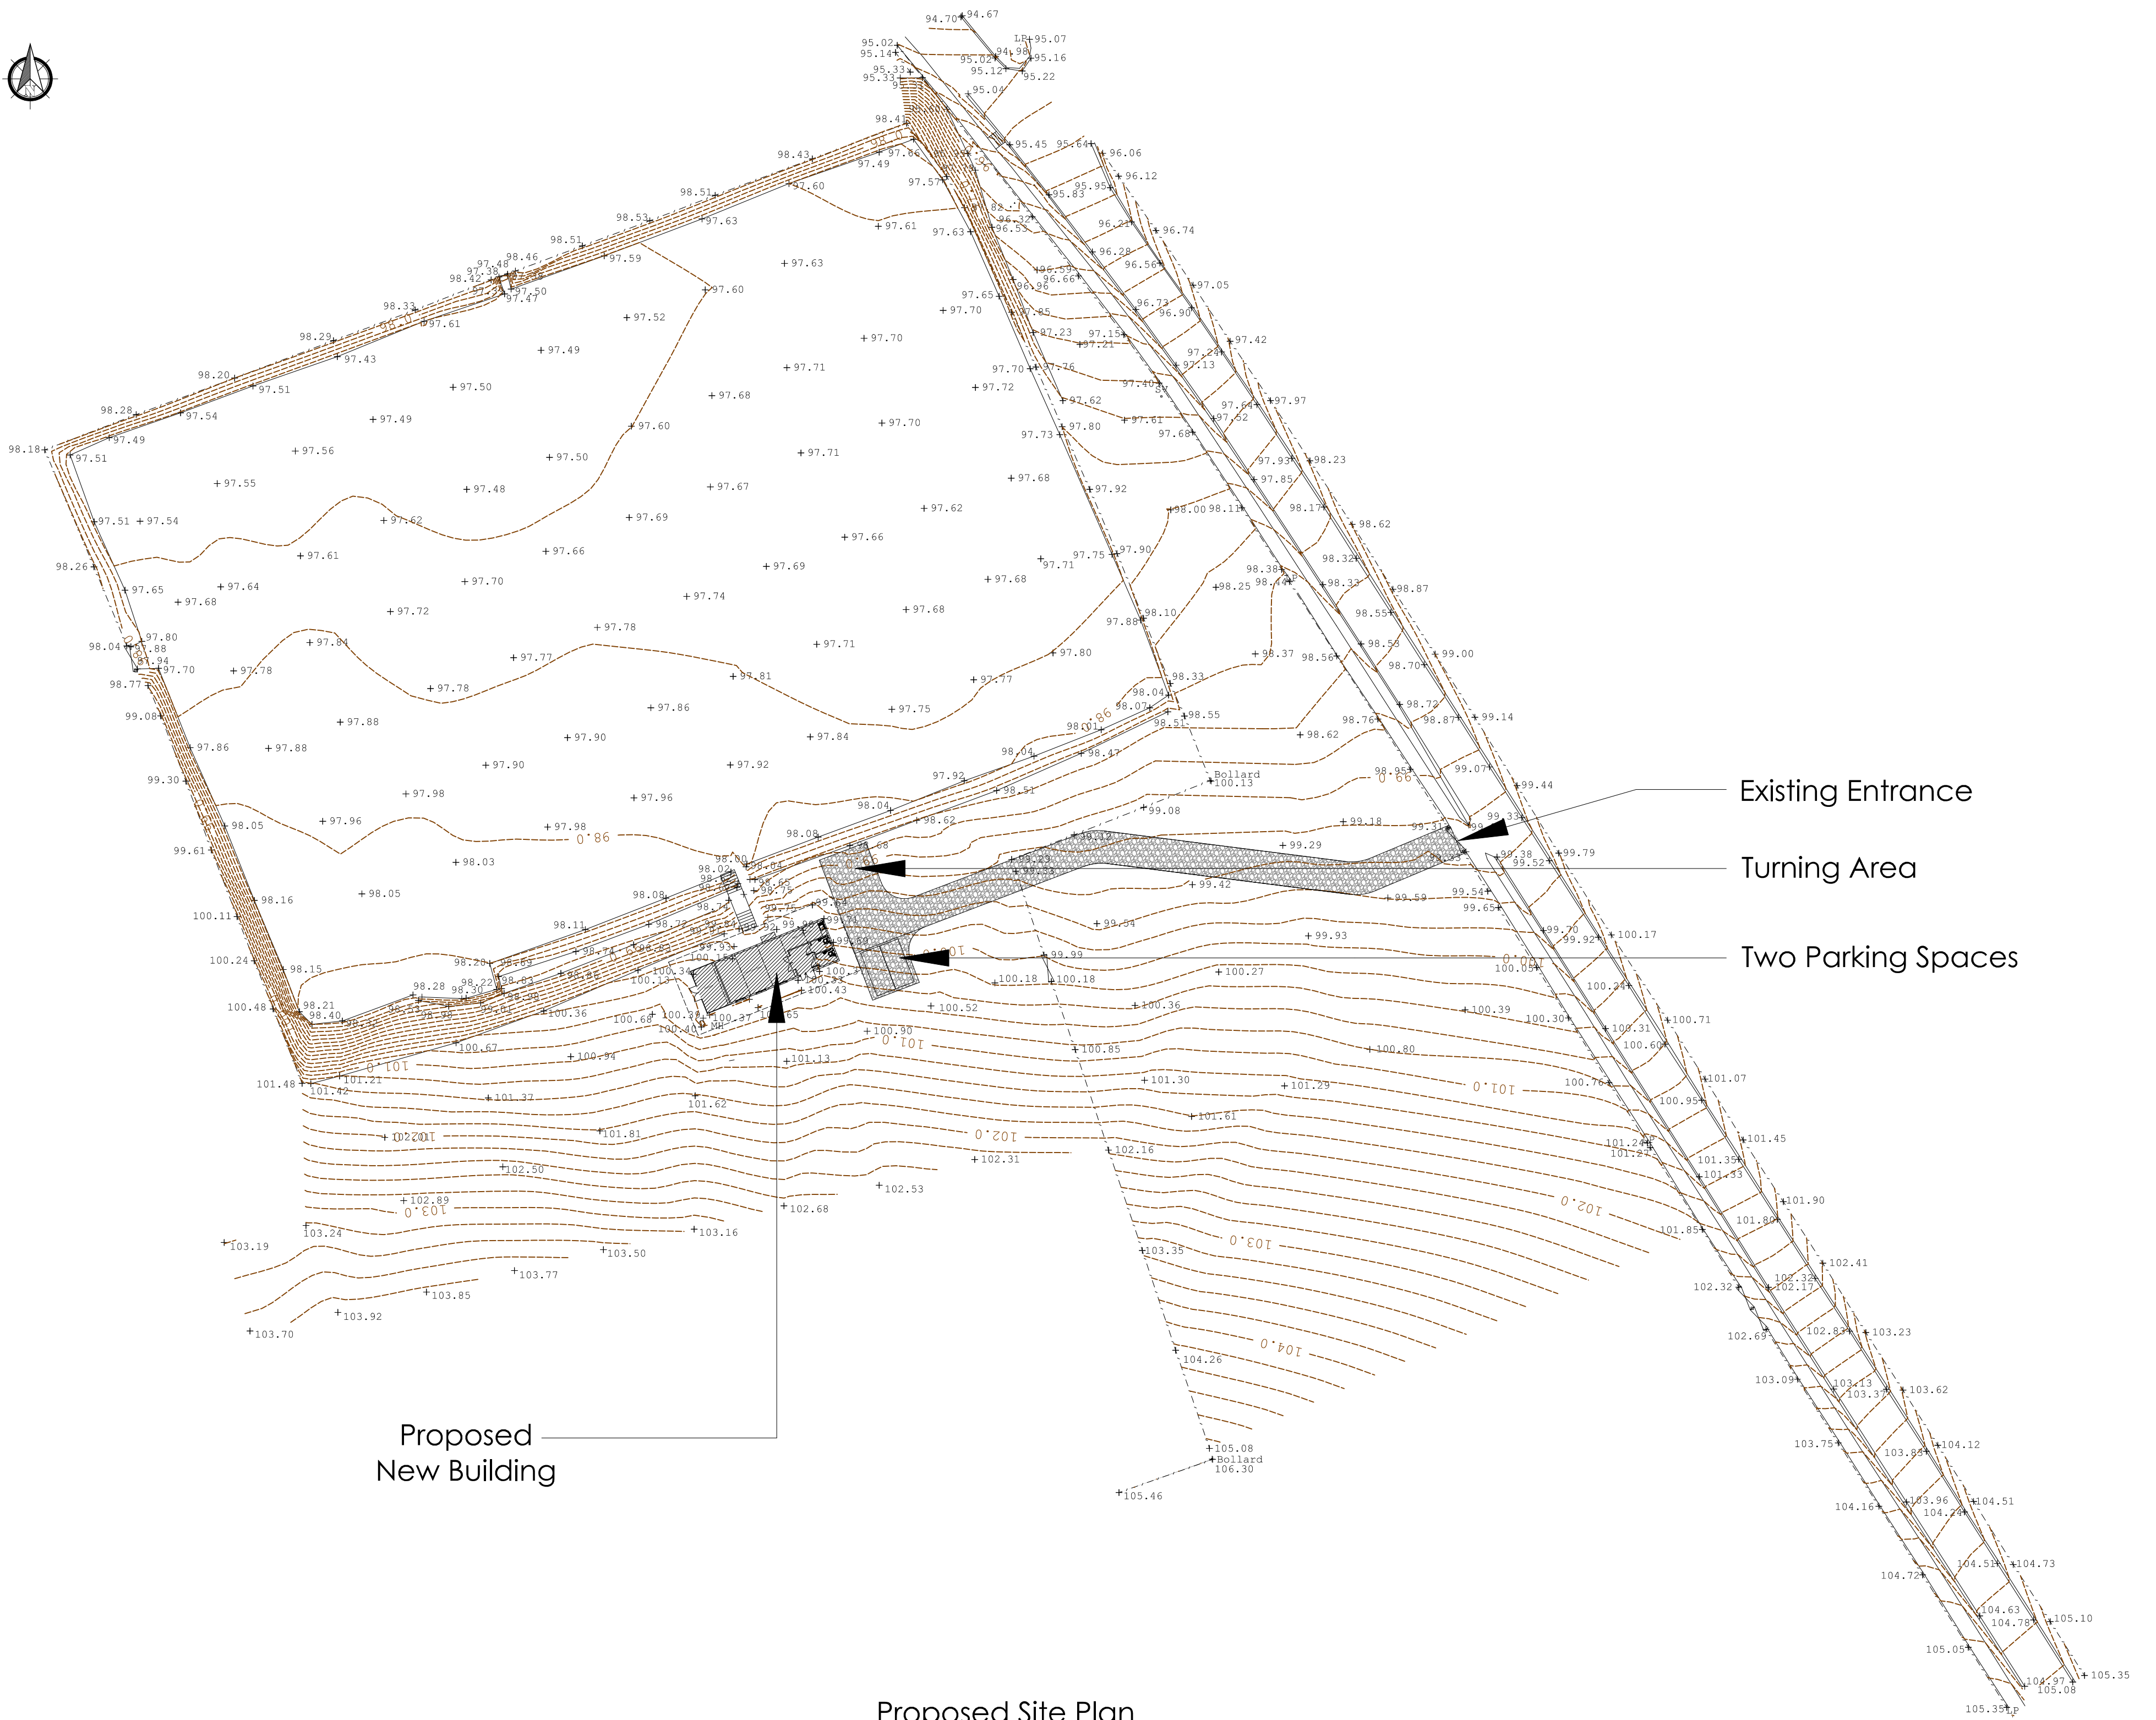

Proposed Site Plan
(Scale 1:500)

Revision	Date	Revision Details
Rev.A	-	-
Rev.B	-	-
Rev.C	-	-
Rev.D	-	-
Rev.E	-	-
Rev.F	-	-
Rev.G	-	-
Rev.H	-	-
Rev.I	-	-
Rev.J	-	-

CLIENT: Mr A Morgan
Bude-Stratton Town Council
The Parkhouse Centre
Bude
EX23 8LD

Drawn: A.Gillespie Checked: I.Braunton

All levels to local datum (ST01 100.00mLD)

NOTE: FIGURED DIMENSIONS TO BE WORKED FROM ONLY.
REPORT ANY DISCREPANCIES TO THE SURVEYOR BEFORE
PROCEEDING. DO NOT SCALE DRAWING.

© Copyright

pwh
Chartered Surveyors
PROPERTY & CONSERVATION PROFESSIONALS
16 Castle Park Road, Barnstaple, Devon, EX32 8PA
Tel: 01271 326335, Email: info@pwhsurveyors.co.uk
www.pwhsurveyors.co.uk

Proposed Site Plan
Bude Pitch and Putt

Scale: 1:500 @A1	Date: Nov 2014	Rev
Drawing Number : 266/2016/002		-