



3 Bedroom 5 Person - Render - Corner - GA Plans & Elevations

Disclaimer: brp (arch) Ltd accept no responsibility for work not undertaken fully in accordance with the contents of this drawing and related specifications. This document and its design content is copyright protected ©. It shall be read in conjunction with all other associated project information including models, specifications, schedules and related consultants documents. Do not scale from documents. All scales noted correct at original paper size. All dimensions to be checked on site. Immediately report any discrepancies, errors or omissions on this document to the originator. If in doubt ask.
Source File: W218-20 160923 House Types.pln

Rev	Date	Drawn	Note

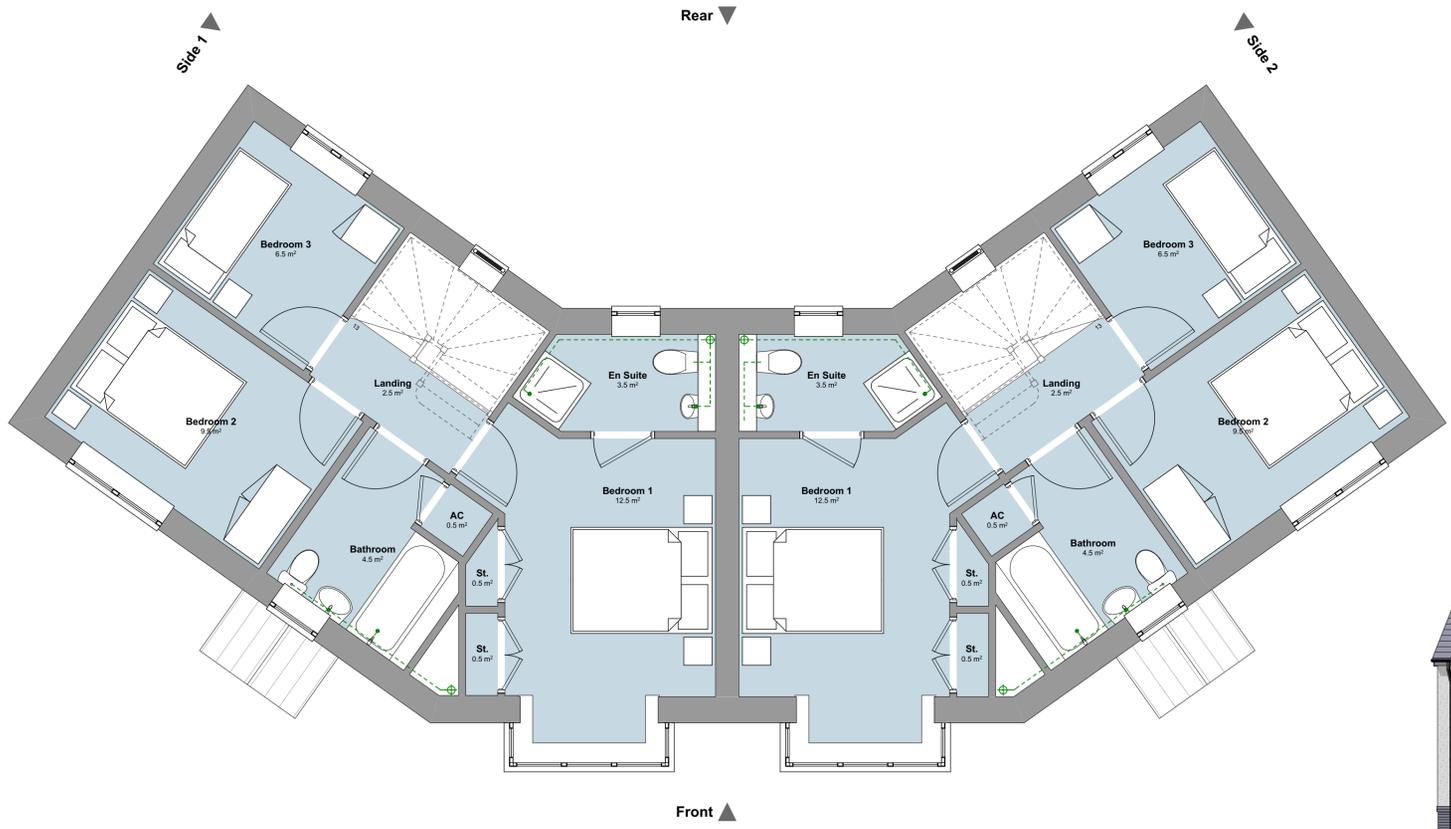


2. First Floor Plan - 1:50 at A1

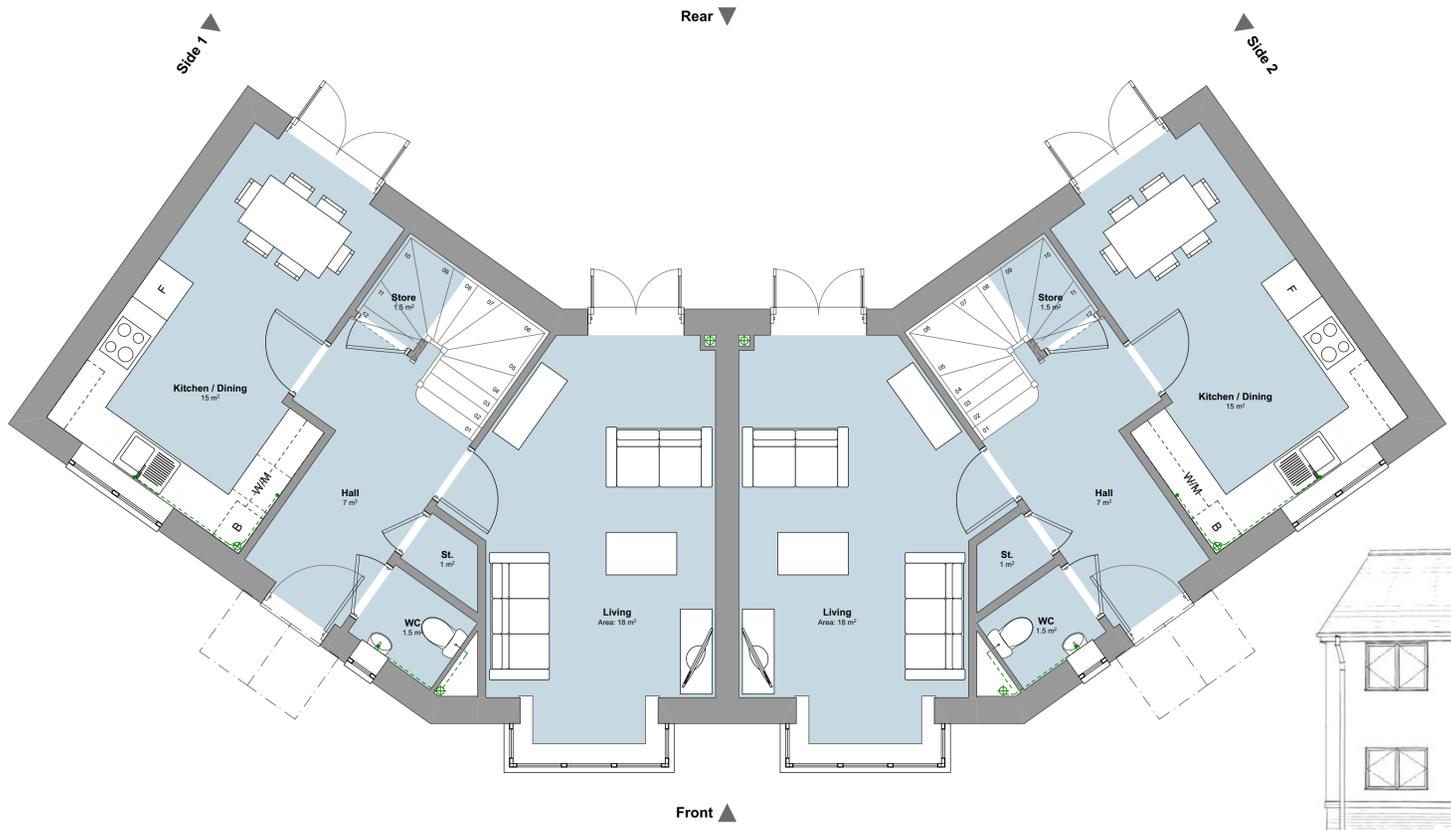

1. Ground Floor Plan - 1:50 at A1



3. Front Elevation - 1:100 at A1

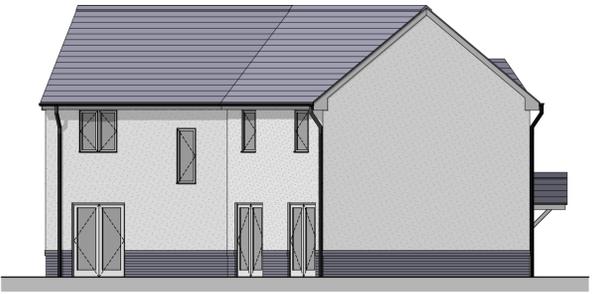

4. Side Elevation 1 - 1:100 at A1



6. Side Elevation 2 - 1:100 at A1



5. Rear Elevation - 1:100 at A1



7. Front 3D Perspective - nts



8. Rear 3D Perspective - nts

Materials

- Concrete Roof Tile (slimline profile) - colour TBC
- Red facing brickwork
- Through colour render - Colour: Chalk
- Red contrasting brickwork feature plinth
- Blue engineering brickwork feature plinth
- White uPVC windows / doors
- Black uPVC - Rainwater Goods
- Prefabricated entrance canopy



Client: Wellingborough Homes

Project Title: Proposed Development at Windermere / Penrith Drive Wellingborough

Drawing Title: GA Plans and Elevs- 3B 5P (Corner) Semi Render

Drawing Status: Planning

Scale(s)	Original Paper Size
1:100, 1:50	A1
Drawn By: MW	Date: 20.12.16
Checked By (if not copy only):	Revision:
Job No: W218	Drawing No: P11

Plots: 36+37