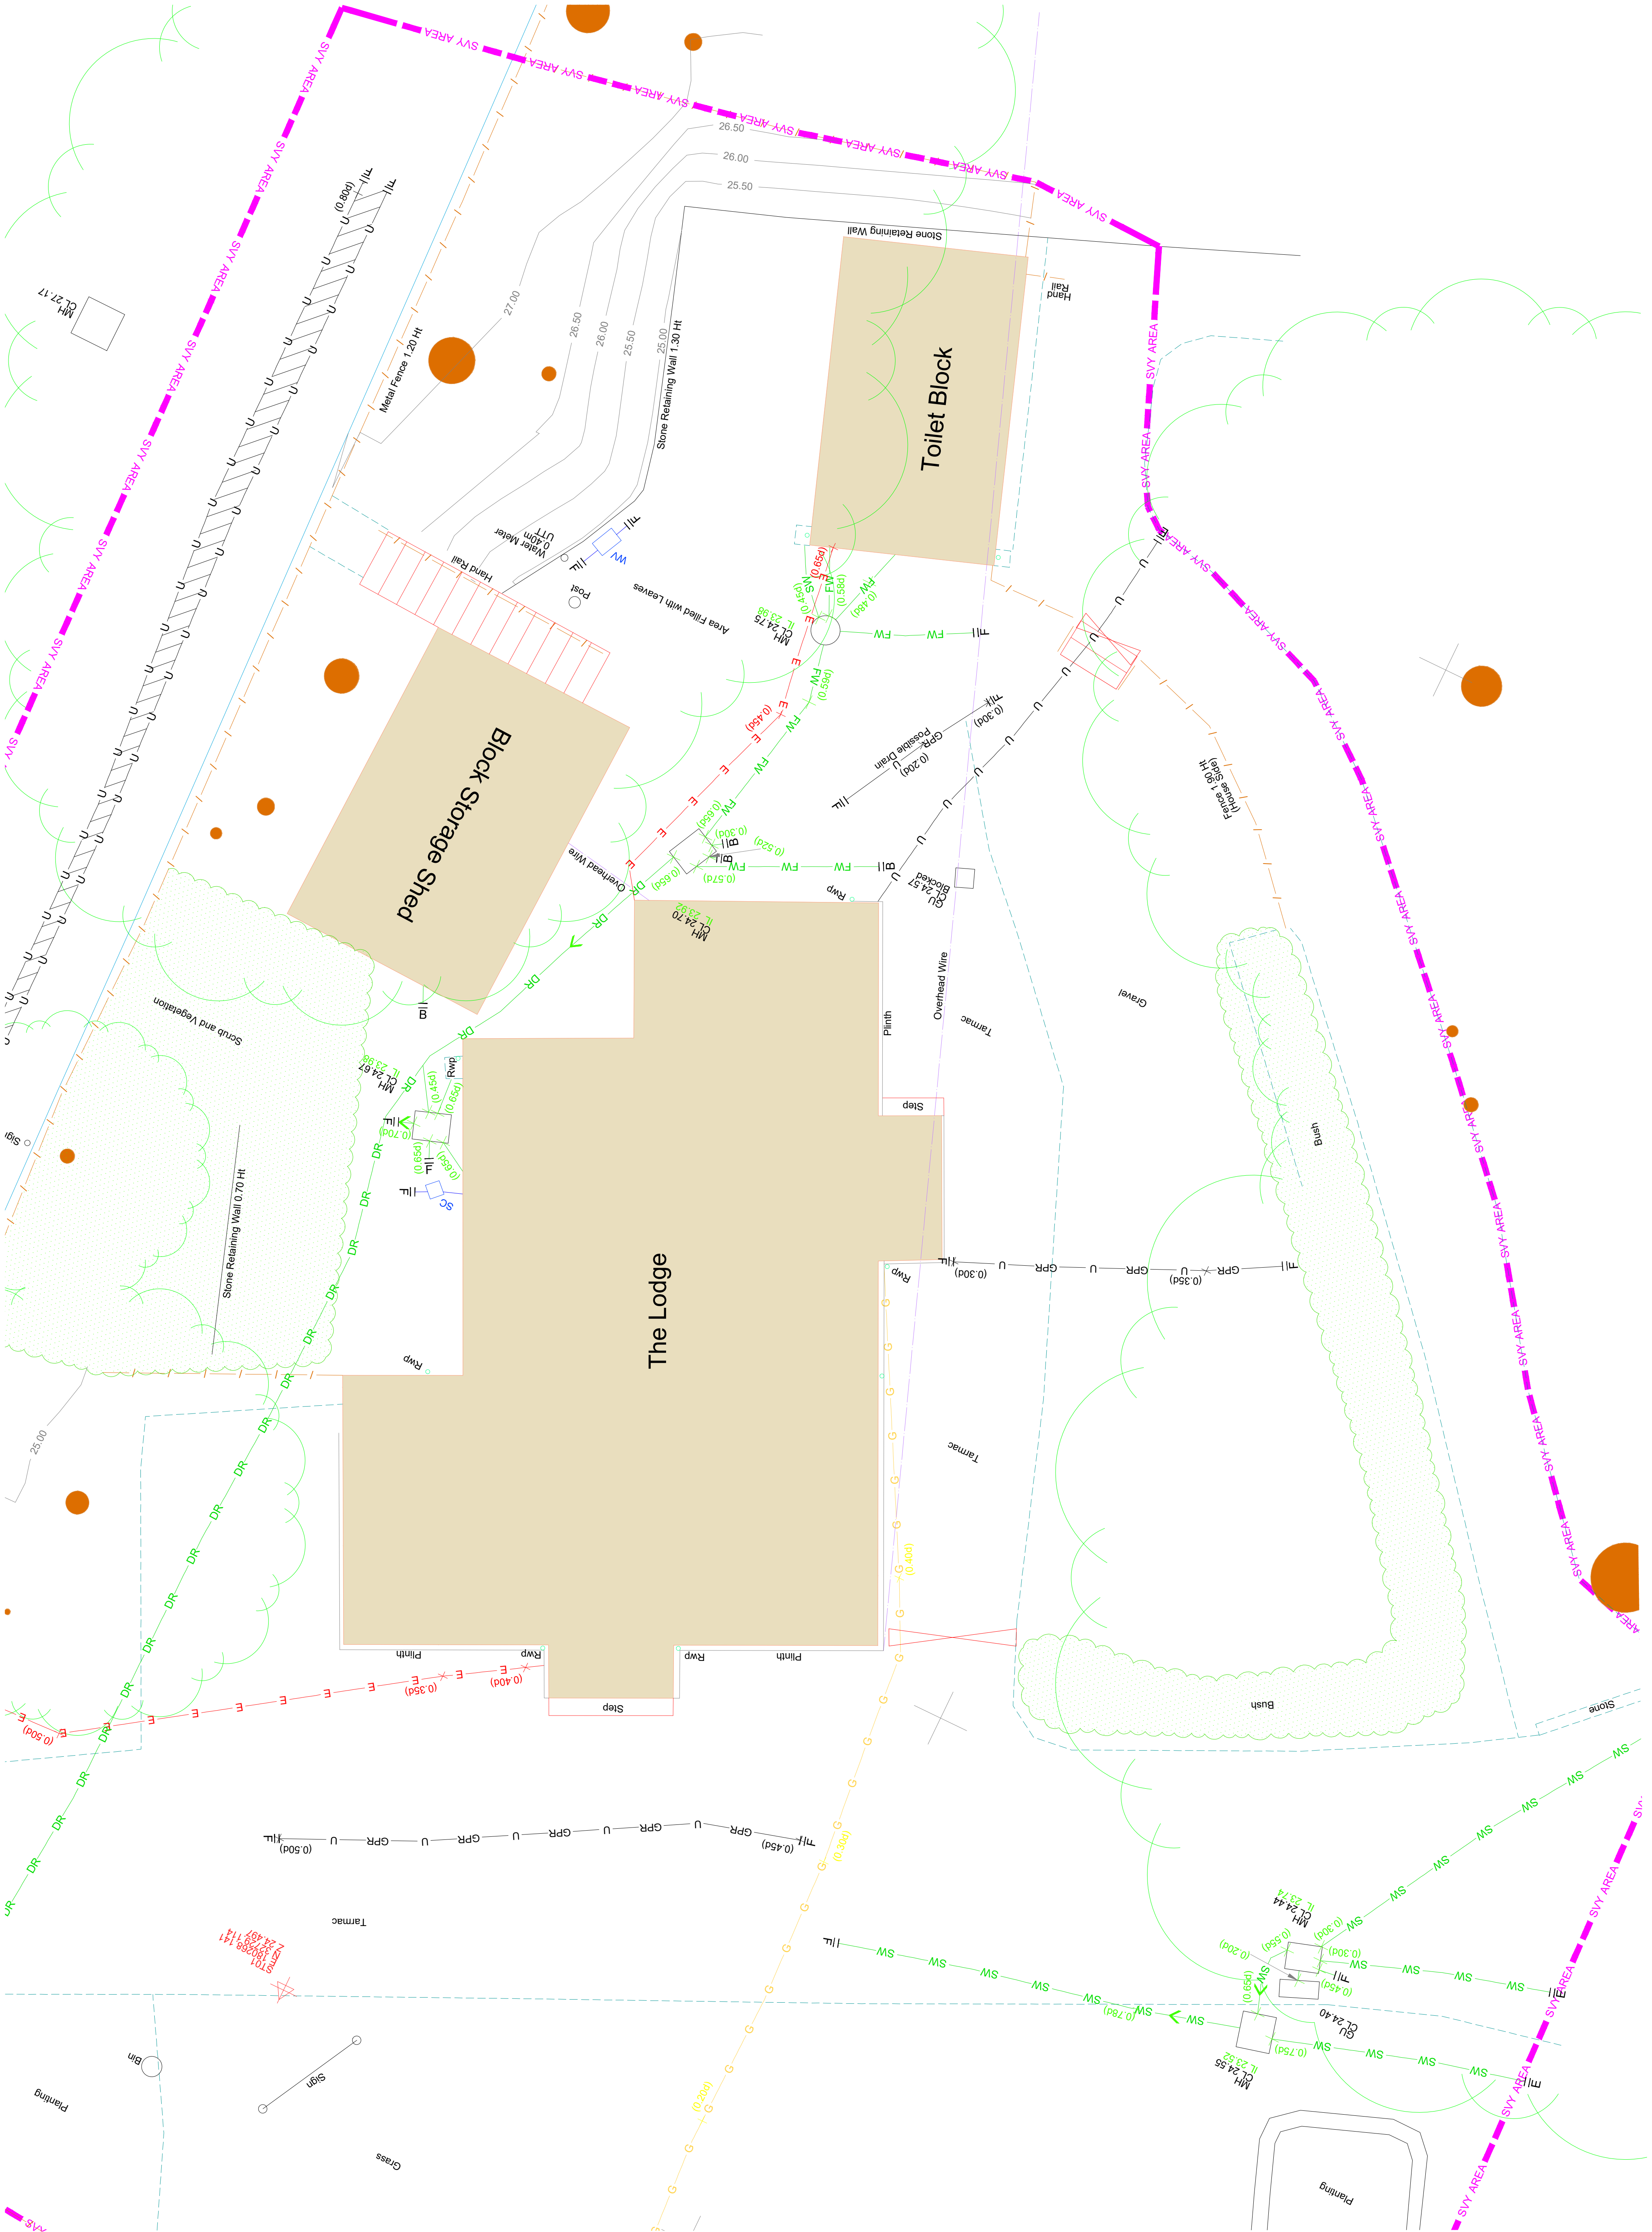


Design Risks & Hazards: Please inspect the site and study all drawings before any work is carried out. There are services around and pipes in the ground. Any work on an existing property should have an asbestos survey. The site is located within a park with many visitors.

This drawing is not made to human standards and any use of the information requires written confirmation of the accuracy of the information. The drawing is not to be used for any other purpose without the written consent of the author. The drawing shall be used in conjunction with all relevant drawings and specifications.

REV	DATE	BY	DESCRIPTION

Kimberley Park Lodge, 33 Kimberley Park Rd, Falmouth TR11 2DA Kimberley Park Lodge	Client: Falmouth Town Council
---	----------------------------------

Site Plan	01-Existing, 06-Proposed
Scale: 1:50	Sheet: A1-P

Project No: 0141.a	Drawing No: 412	Date: 25/03/2024
Client: Falmouth Town Council	Designer: MH	Checker: #checked

