
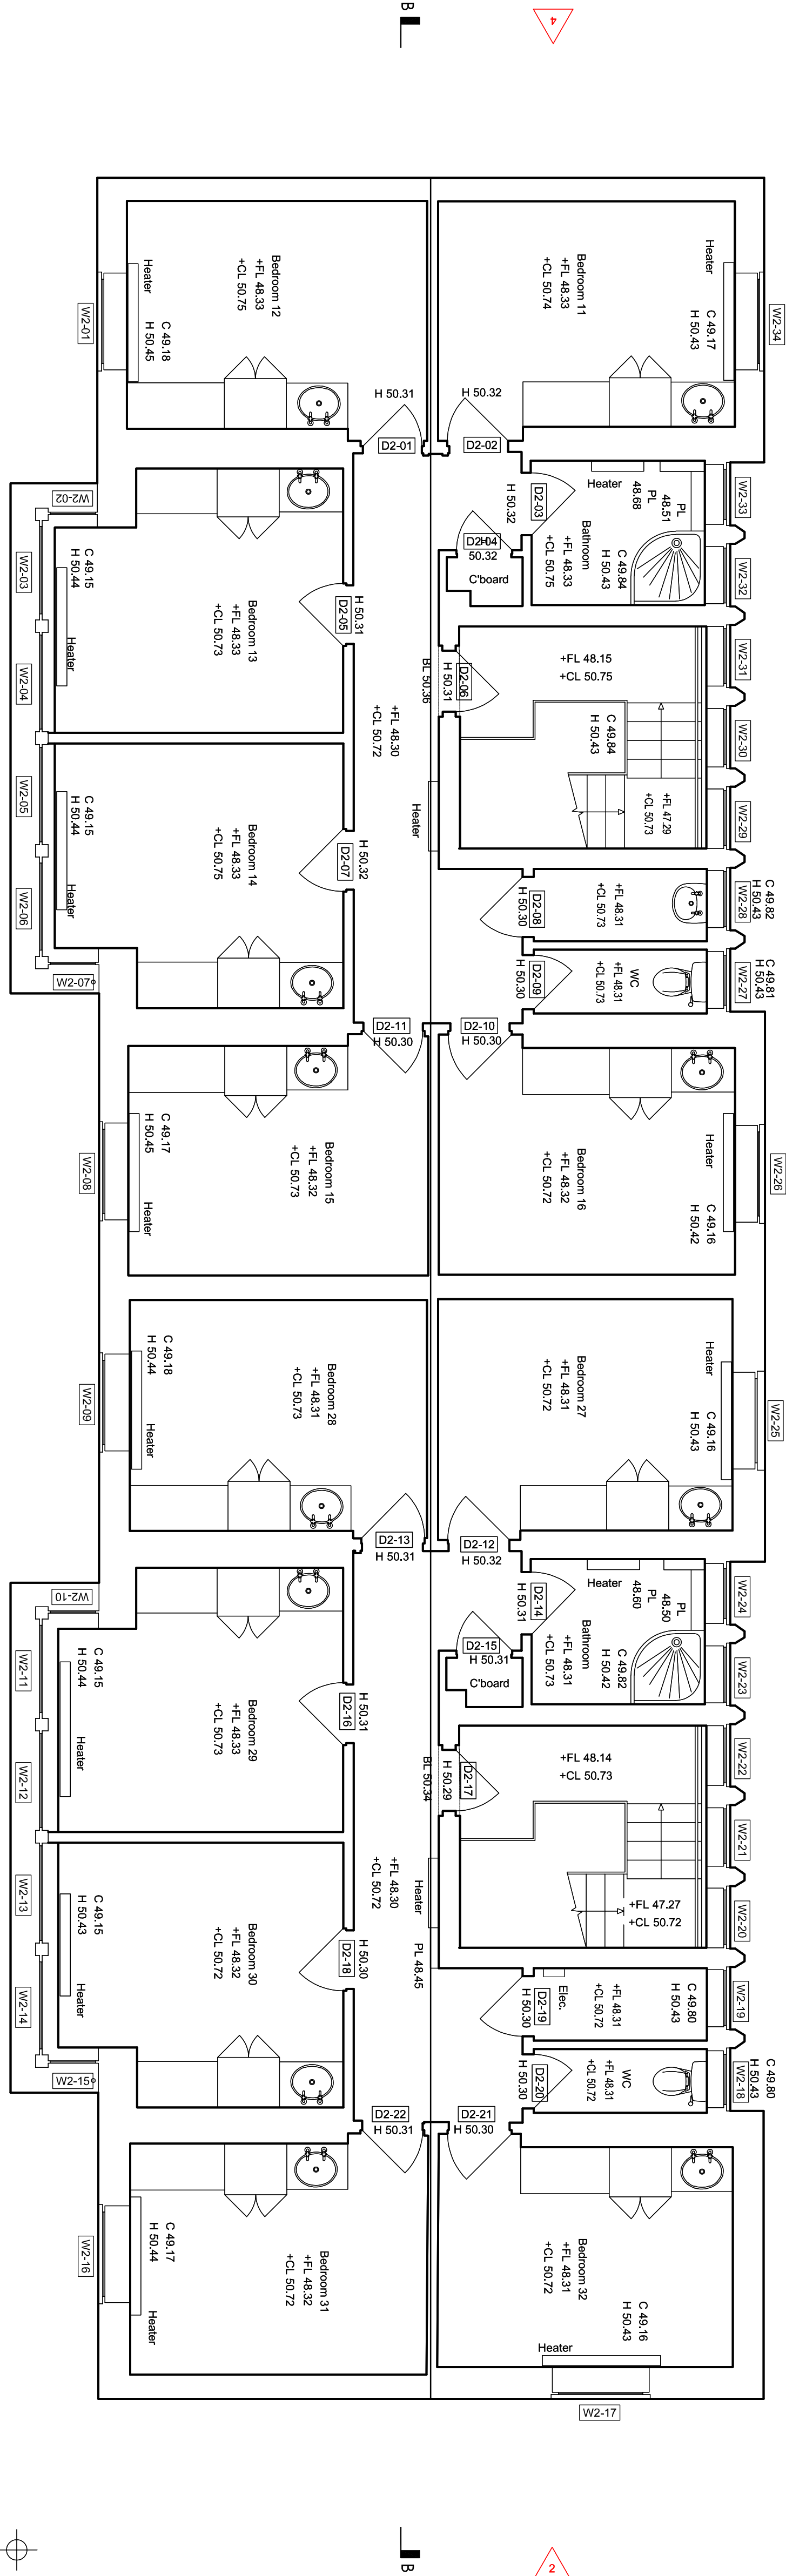
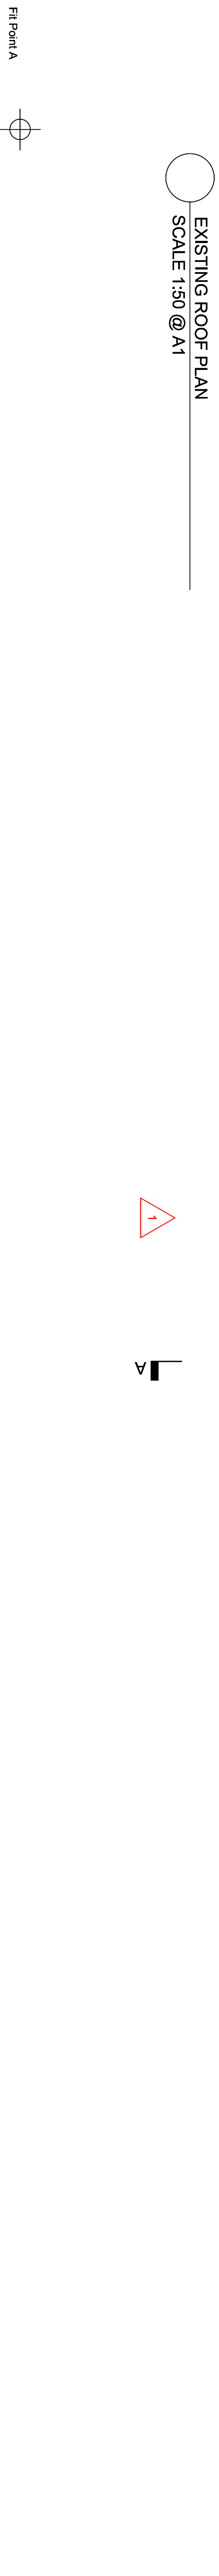
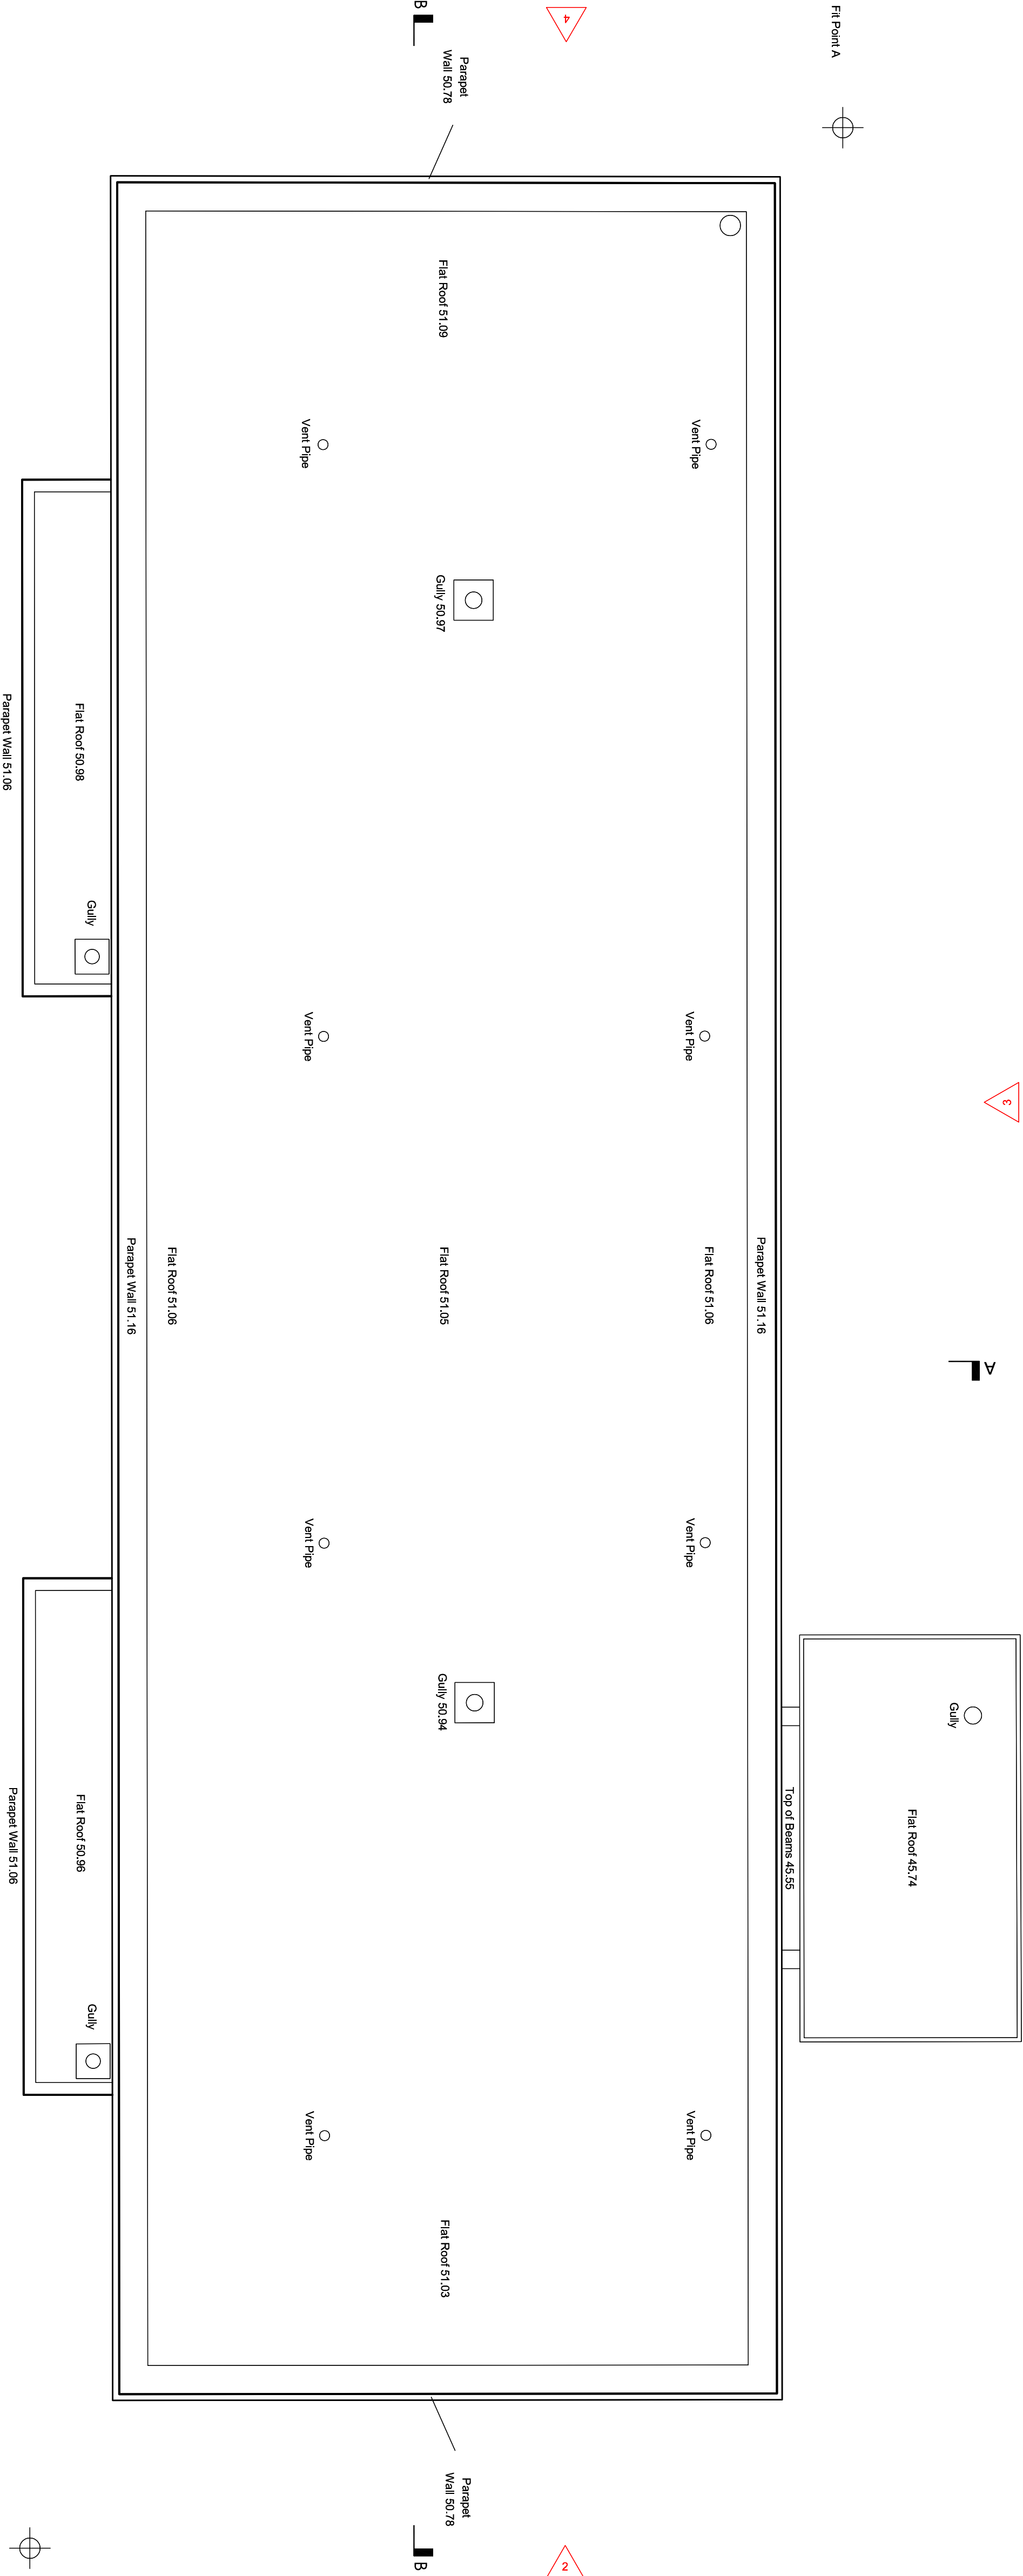


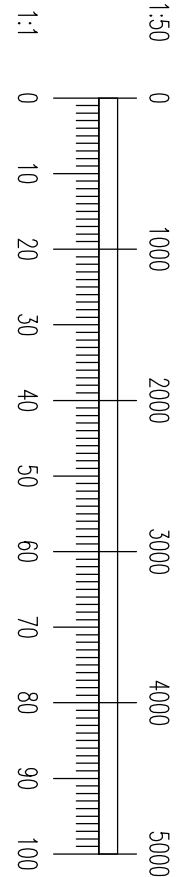

T2 13.12.23 SD Pre-Tender Issue
Rev. Date Drawn Description
Devonshire Architects
Donkey Court, Piplin Centre, Breckhill Drive, Bedford, MK41 7PZ
d@devonshirearchitects.co.uk
T: 01234 207897
Project:
Shuttleworth Campus
Salix Project
Drawing:
CLAYTON & EDMUNDS HALL
EXISTING 2F + ROOF PLANS
Shape
Tender
Scale: 1:50@A1 Date: MAY 2023 Drawn: RP
Project: DRG NO: REV:
2211-DA-00-EX-A-221_T2
Copyright in this drawing is vested in Devonshire Architects Limited and must not be reproduced without prior approval of Devonshire Architects
All levels must be checked on site
All settings must be checked on site
This drawing must not be used for construction unless issued for construction
If there is any doubt, enquire with the author