



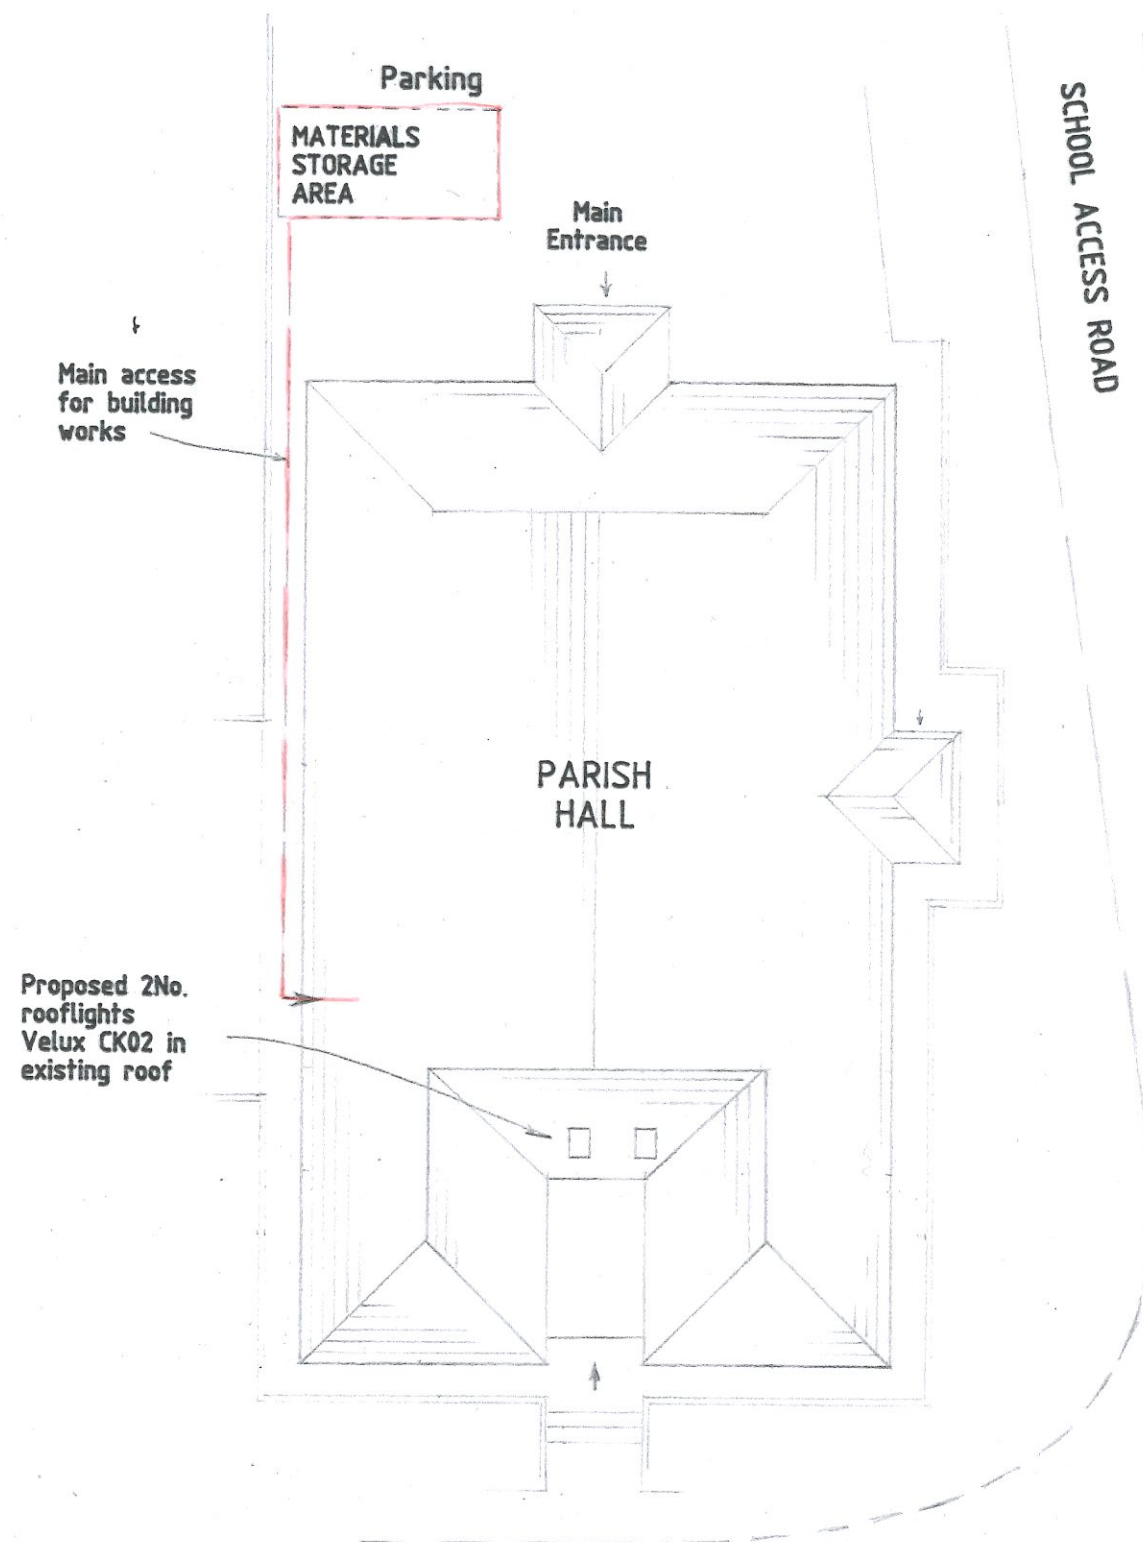

ROOF PLAN
1/200

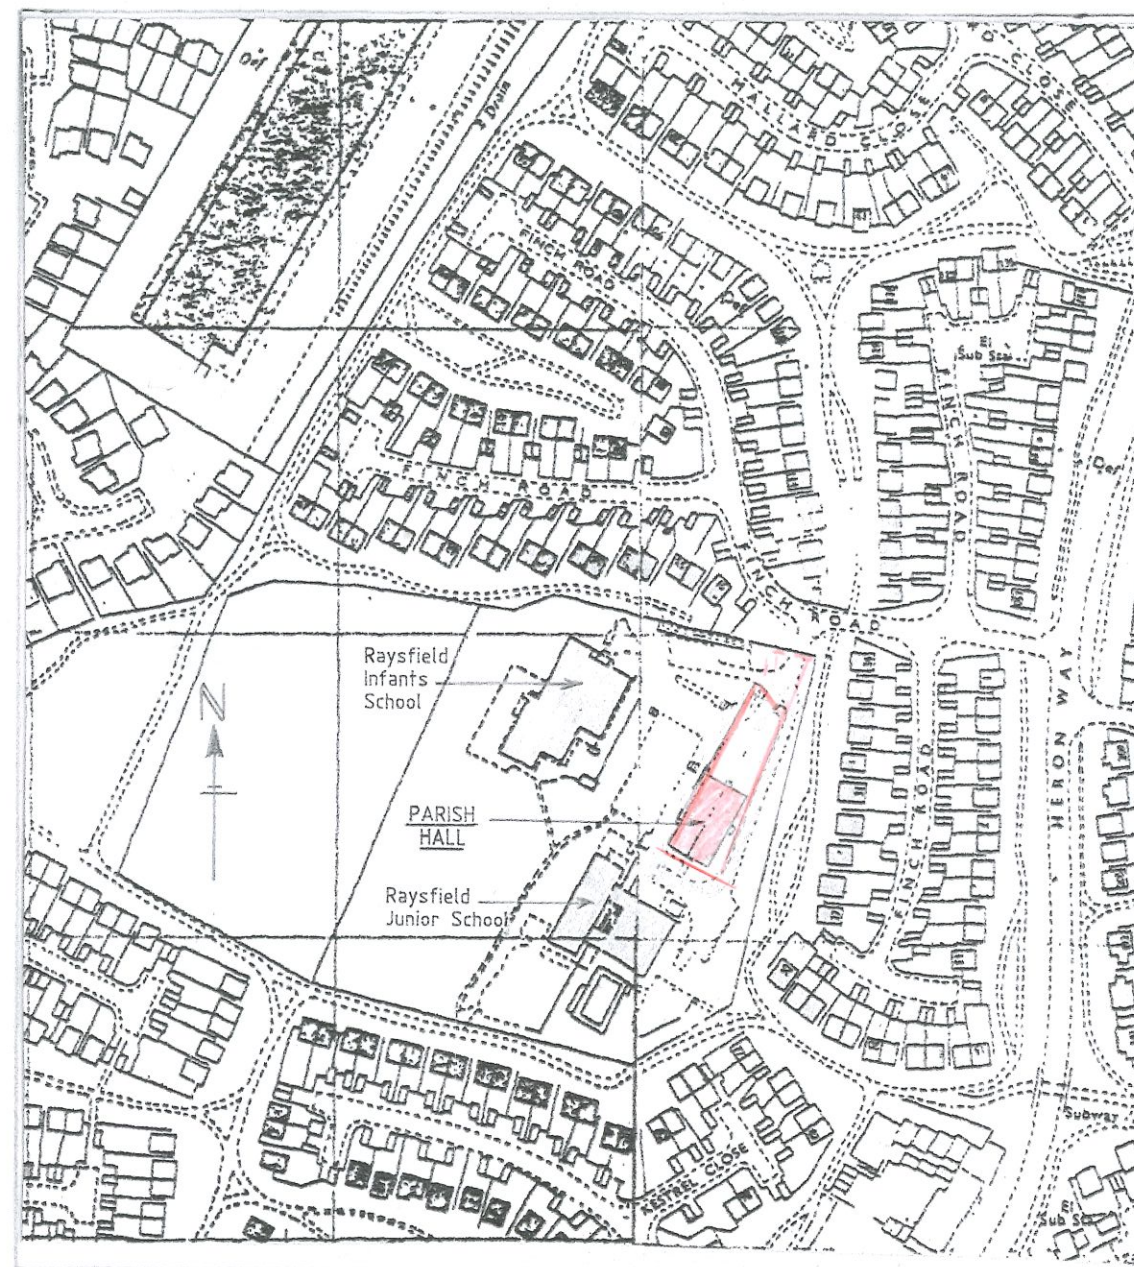

SITE PLAN 1/2500

**SITE & BLOCK PLAN
PROPOSED INTERNAL
ALTERATIONS
AT
DODINGTON PARISH HALL
FINCH ROAD
CHIPPING SODBURY**

SCALE 1:2500 & 1:200 @ A3
DATE NOVEMBER 2022
DRAWING 7327/3

DERRICK HARDWICK
SURVEYOR & RURAL BUILDINGS CONSULTANT
The Studio, 'Beechgrove', Manor Road
Rangeworthy, Bristol, BS37 7LR
Telephone & Fax: (01454) 228781
E-Mail: derrickhardwick@nxnet.co.uk