



NOTES.
1. ALL DIMENSIONS IN MILLIMETRES (mm)
UNLESS NOTED OTHERWISE.
2. ALL LEVELS ARE IN METRES (m) ABOVE
ORDNANCE DATUM.
3 THIS DRAWING SHOULD BE READ IN
CONJUNCTION WITH THE GENERAL
ARRANGEMENT DRAWING.

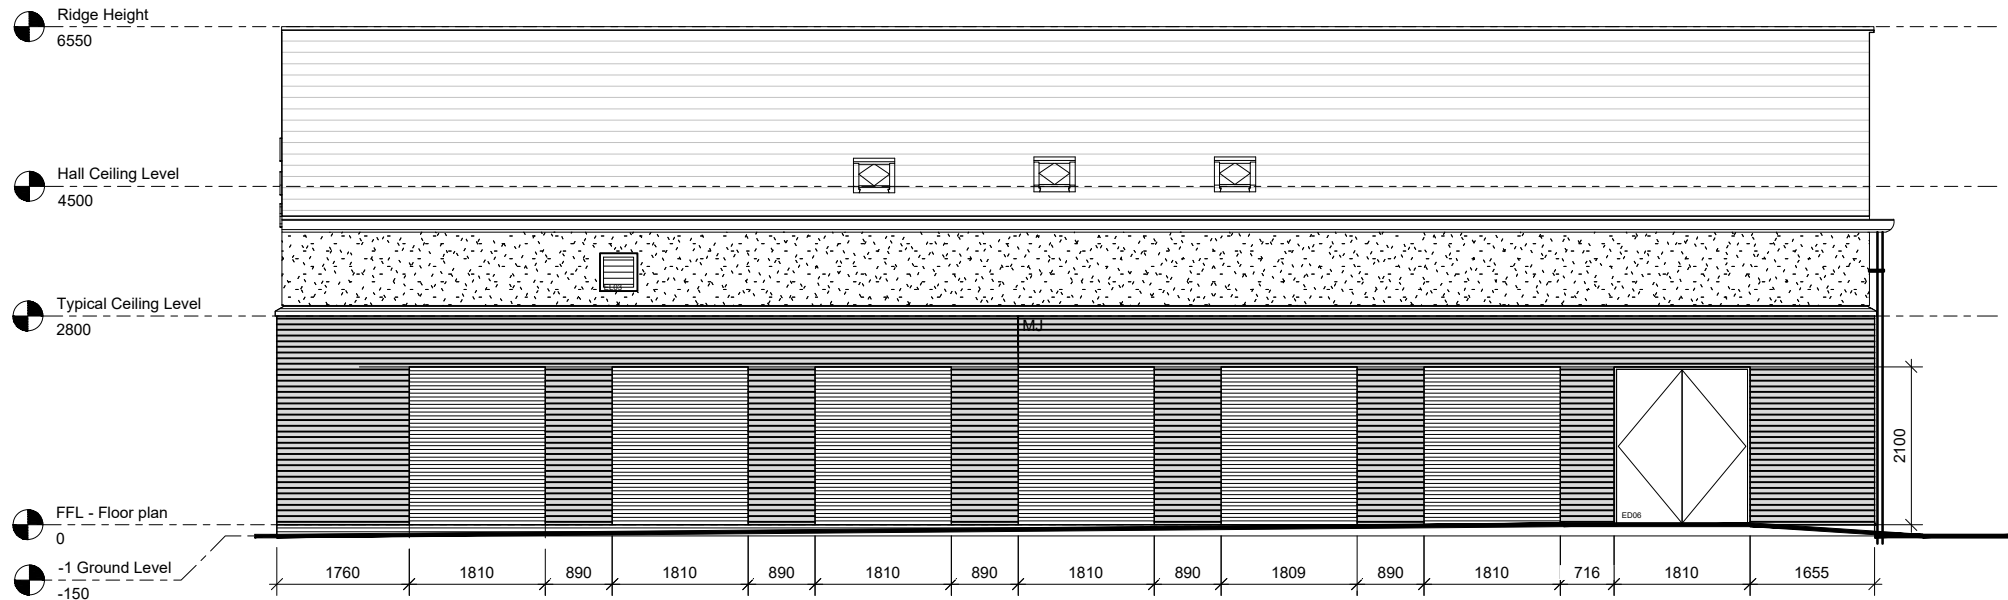

North Elevation

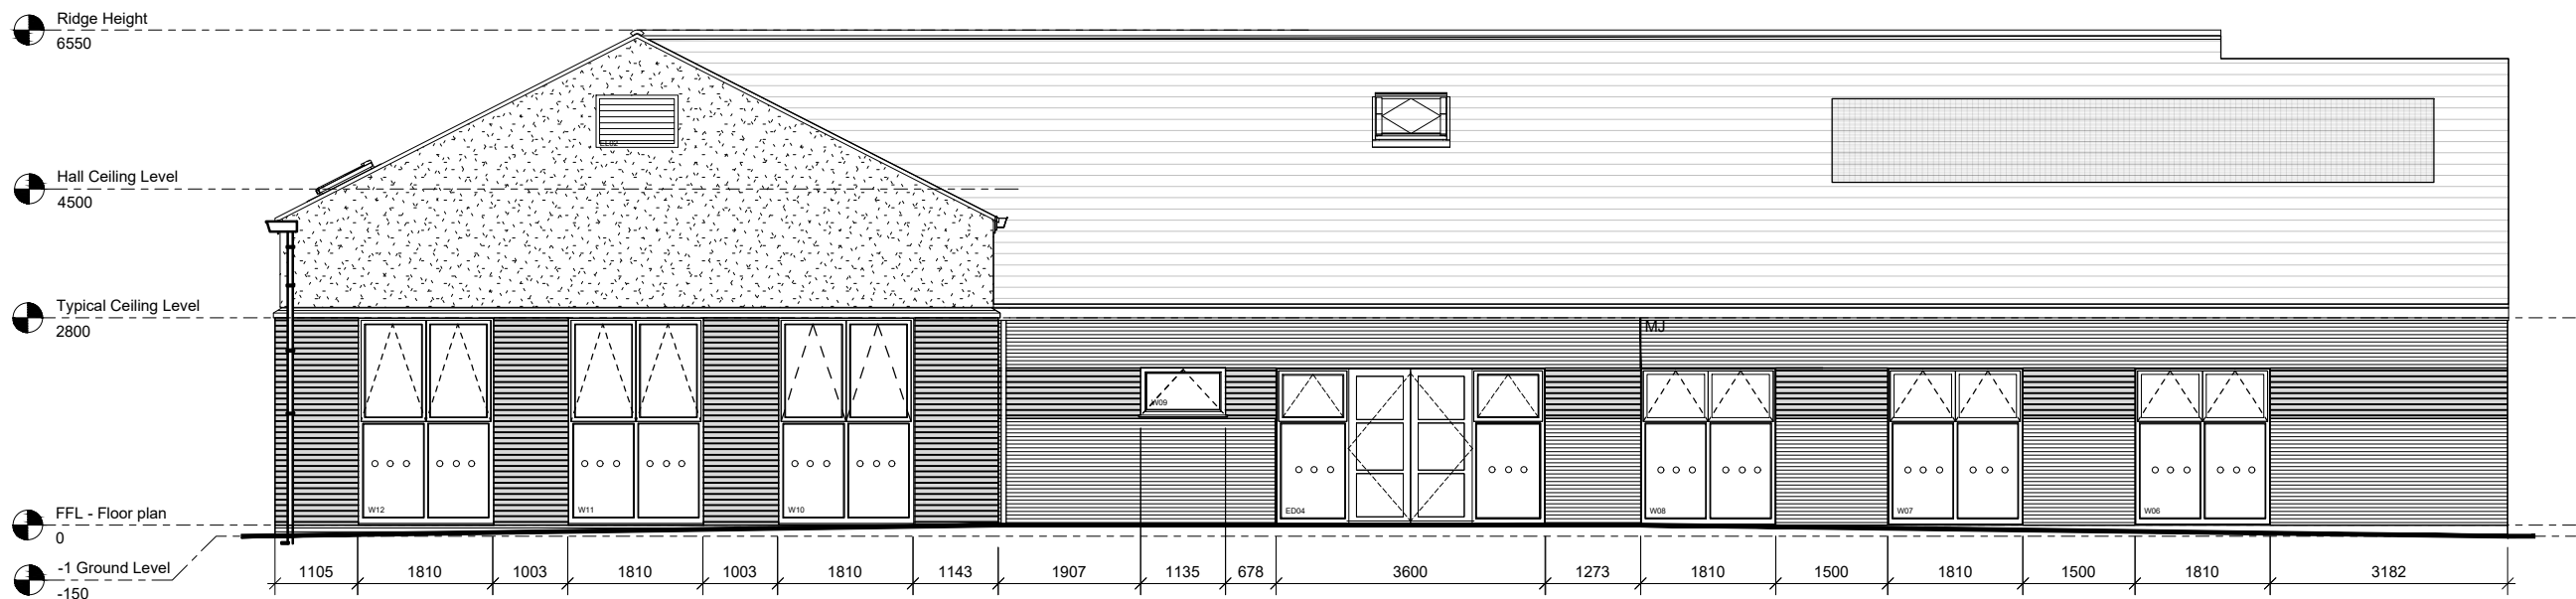

West Elevation



T1	01.03.19	TENDER ISSUE	EMN
T	05.02.19	TENDER ISSUE	CJW
Rev.	Date	Detail	App'd

PROJECT:
Shotton Community Centre

DRAWING TITLE:
Proposed Elevations Sheet 2

CLIENT:
Shotton Parish Council

STATUS: TENDER			
Design:	MD	RVT:	EMN
Chk'd by:	CJW	App'd:	CJW
Date:	Jan 19	Scale:	1 : 100 (@ A3)

d3 associates
consultants and project managers
Mallan House,
Bridge End, Hexham,
Northumberland, NE46 4DQ
01434 610 434
info@d3-associates.co.uk
www.d3-associates.co.uk

Project no:	Org No:	Rev:
1442	L(-4)102	T1