


South Elevation



Repoint wall in lime mortar

Repoint wall in lime mortar

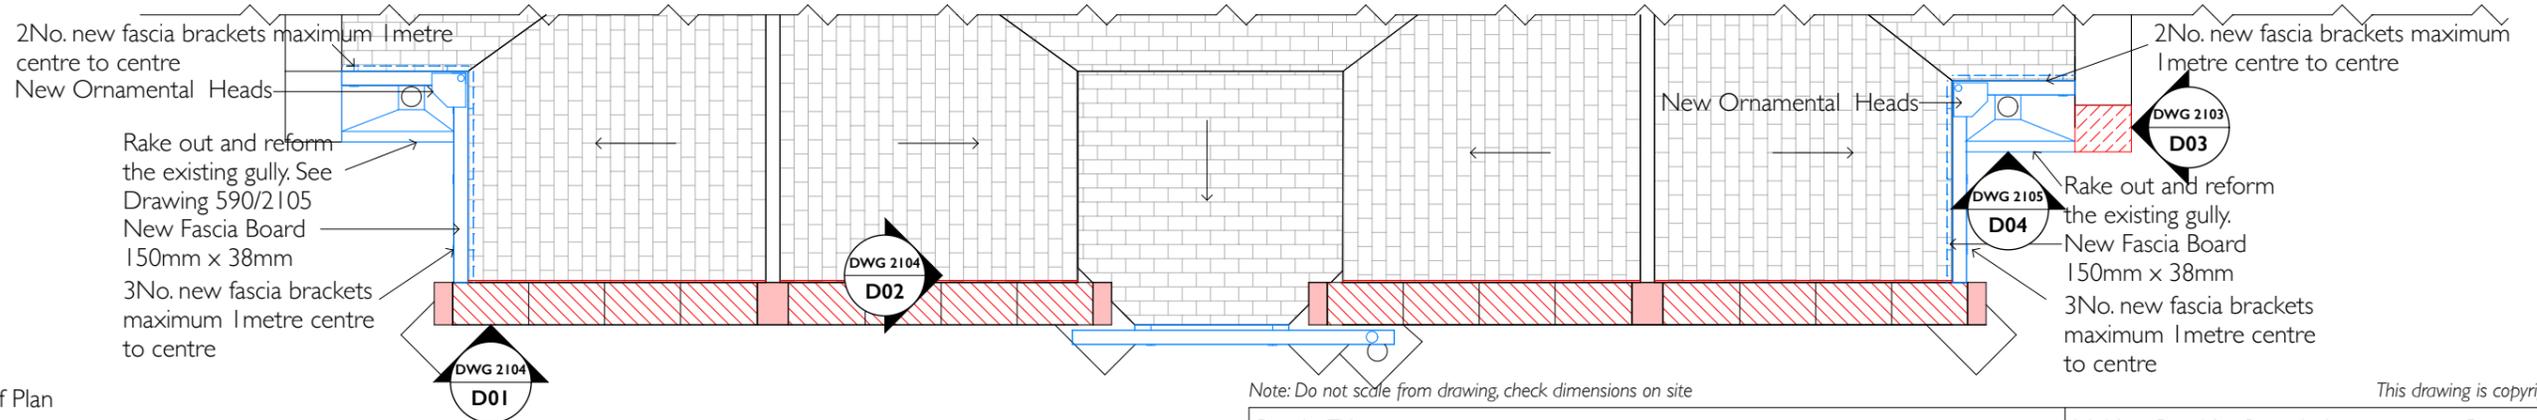

Roof Plan Legend

- New Code 4 Lead flashing and soakers
- New kneelers, stouling stones and Apex stones.
- ▨ Take down and rebuild flint wall
- ▩ Reset existing coping stones
- ▧ Repoint buttress and the south side walls in lime mortar
- ▦ Rebuild the top section of the south eastern buttress.

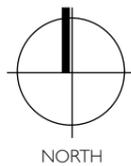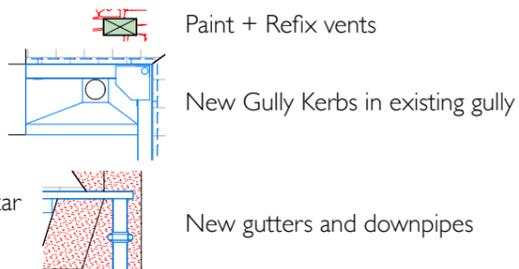

Note: Do not scale from drawing, check dimensions on site

This drawing is copyright ©

Drawing Title	Job No	Dwg No	Rev	Scale	Drawn:MSA
Scope of Works, Roof Plan and South Elevation	590 / 2102			1:50 @ A3	07/02/2017
Revision	Date				
	PCC and Churchwardens				
	Thetford Cemetery Chapel Repairs to South Side				
	© Nicholas Warns Architect Ltd.				
	64 Bishopgate Norwich, NR1 4AA			T: 01603 622056	
	info@nicholaswarns.com			F: 01603 627 393	