


Key plan

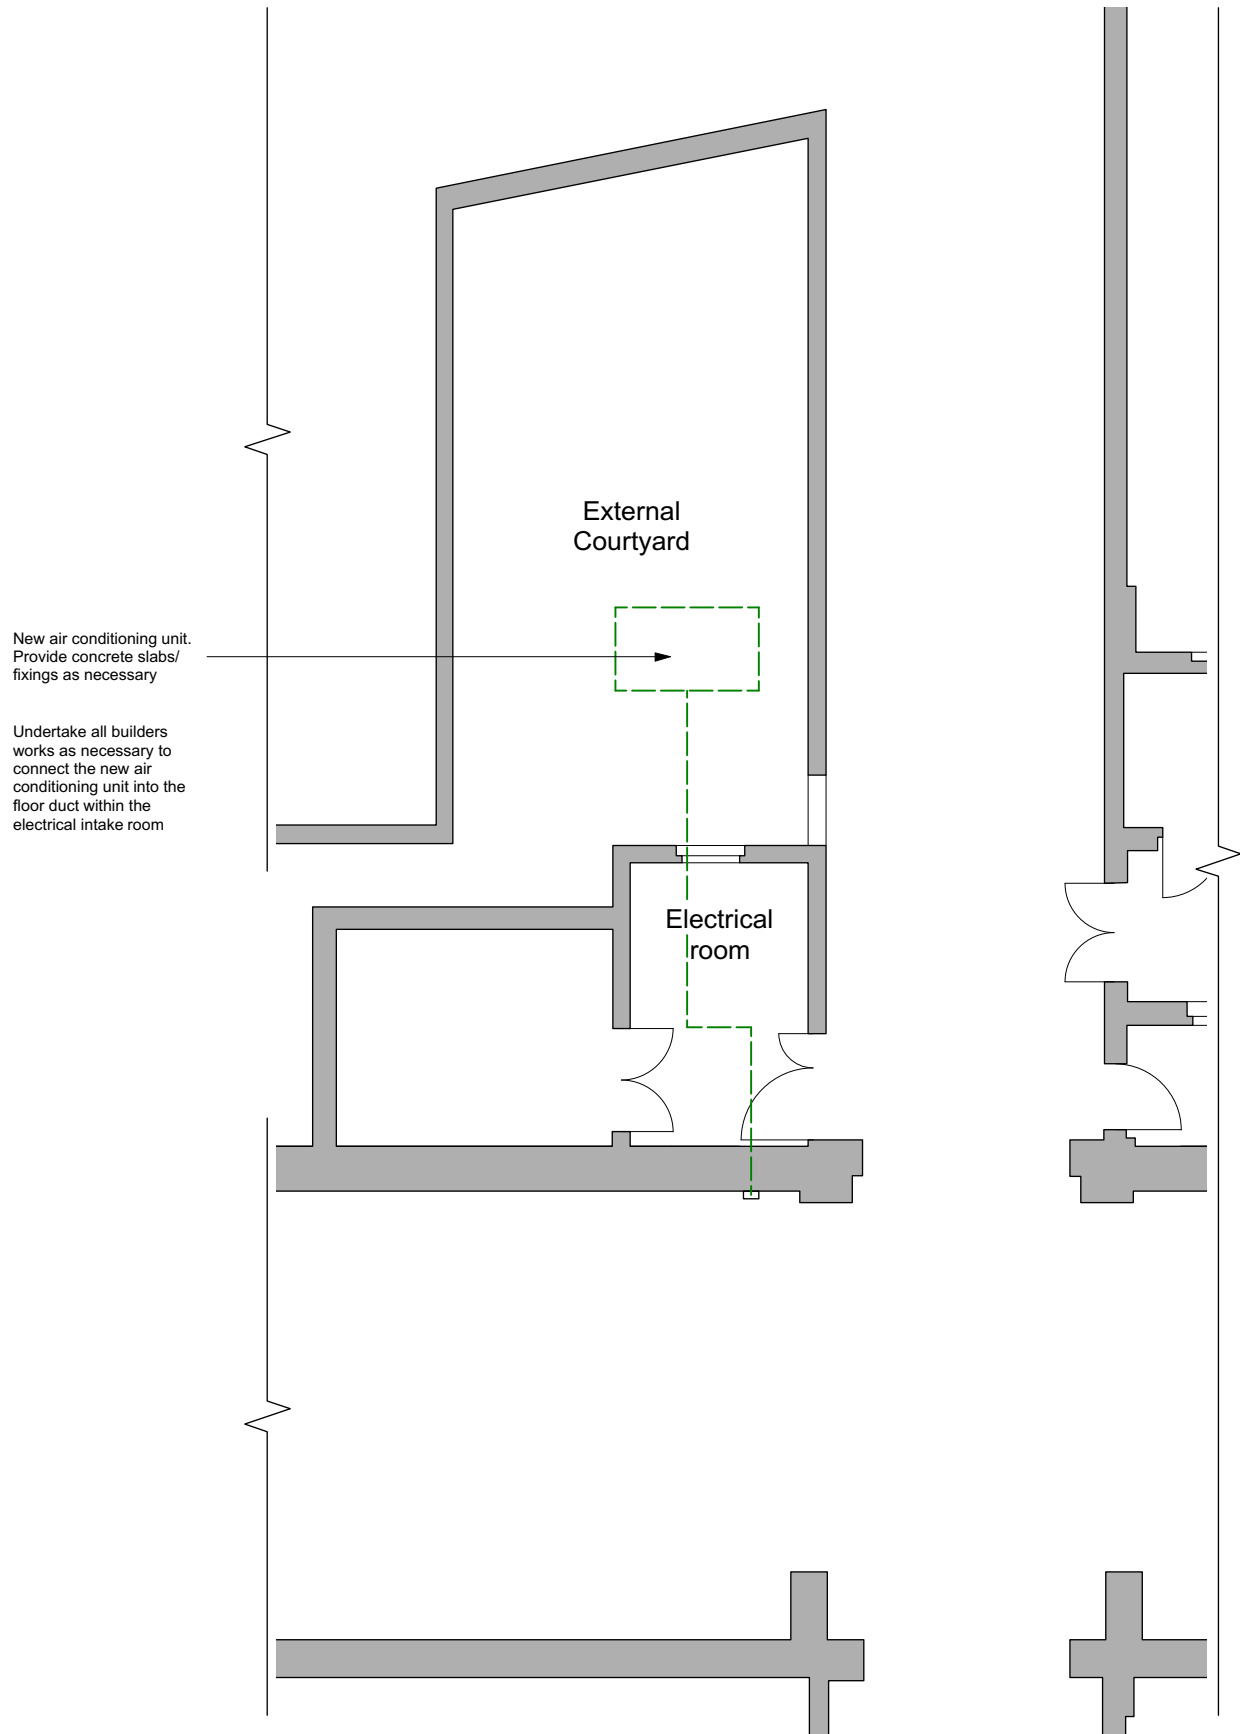

Part ground floor plan
1:100

Revisions:	P1	Preliminary for comment	13/03/19
	T1	Tender issue	18/03/19



PROJECT: **Alterations to Collection Store, Explosion Museum, Gosport**

SHEET: **Ground Floor Electrical Intake Room - Plan**

This drawing is ©copyright Pritchard Architecture 2018. No dimensions to be scaled from this drawing except for planning purposes

DRAWING NO: **A1023 - 210**

SCALE: **1:100**



REV: **T1**

DATE: **24/01/19**

FOR TENDER

PRITCHARD
ARCHITECTURE

Porters Lodge, College Road
HM Naval Base, Portsmouth, P01 3LJ
email: studio@pritchardarchitecture.co.uk