



REVISION HISTORY			
REV	DESCRIPTION	DATE	APPROVED

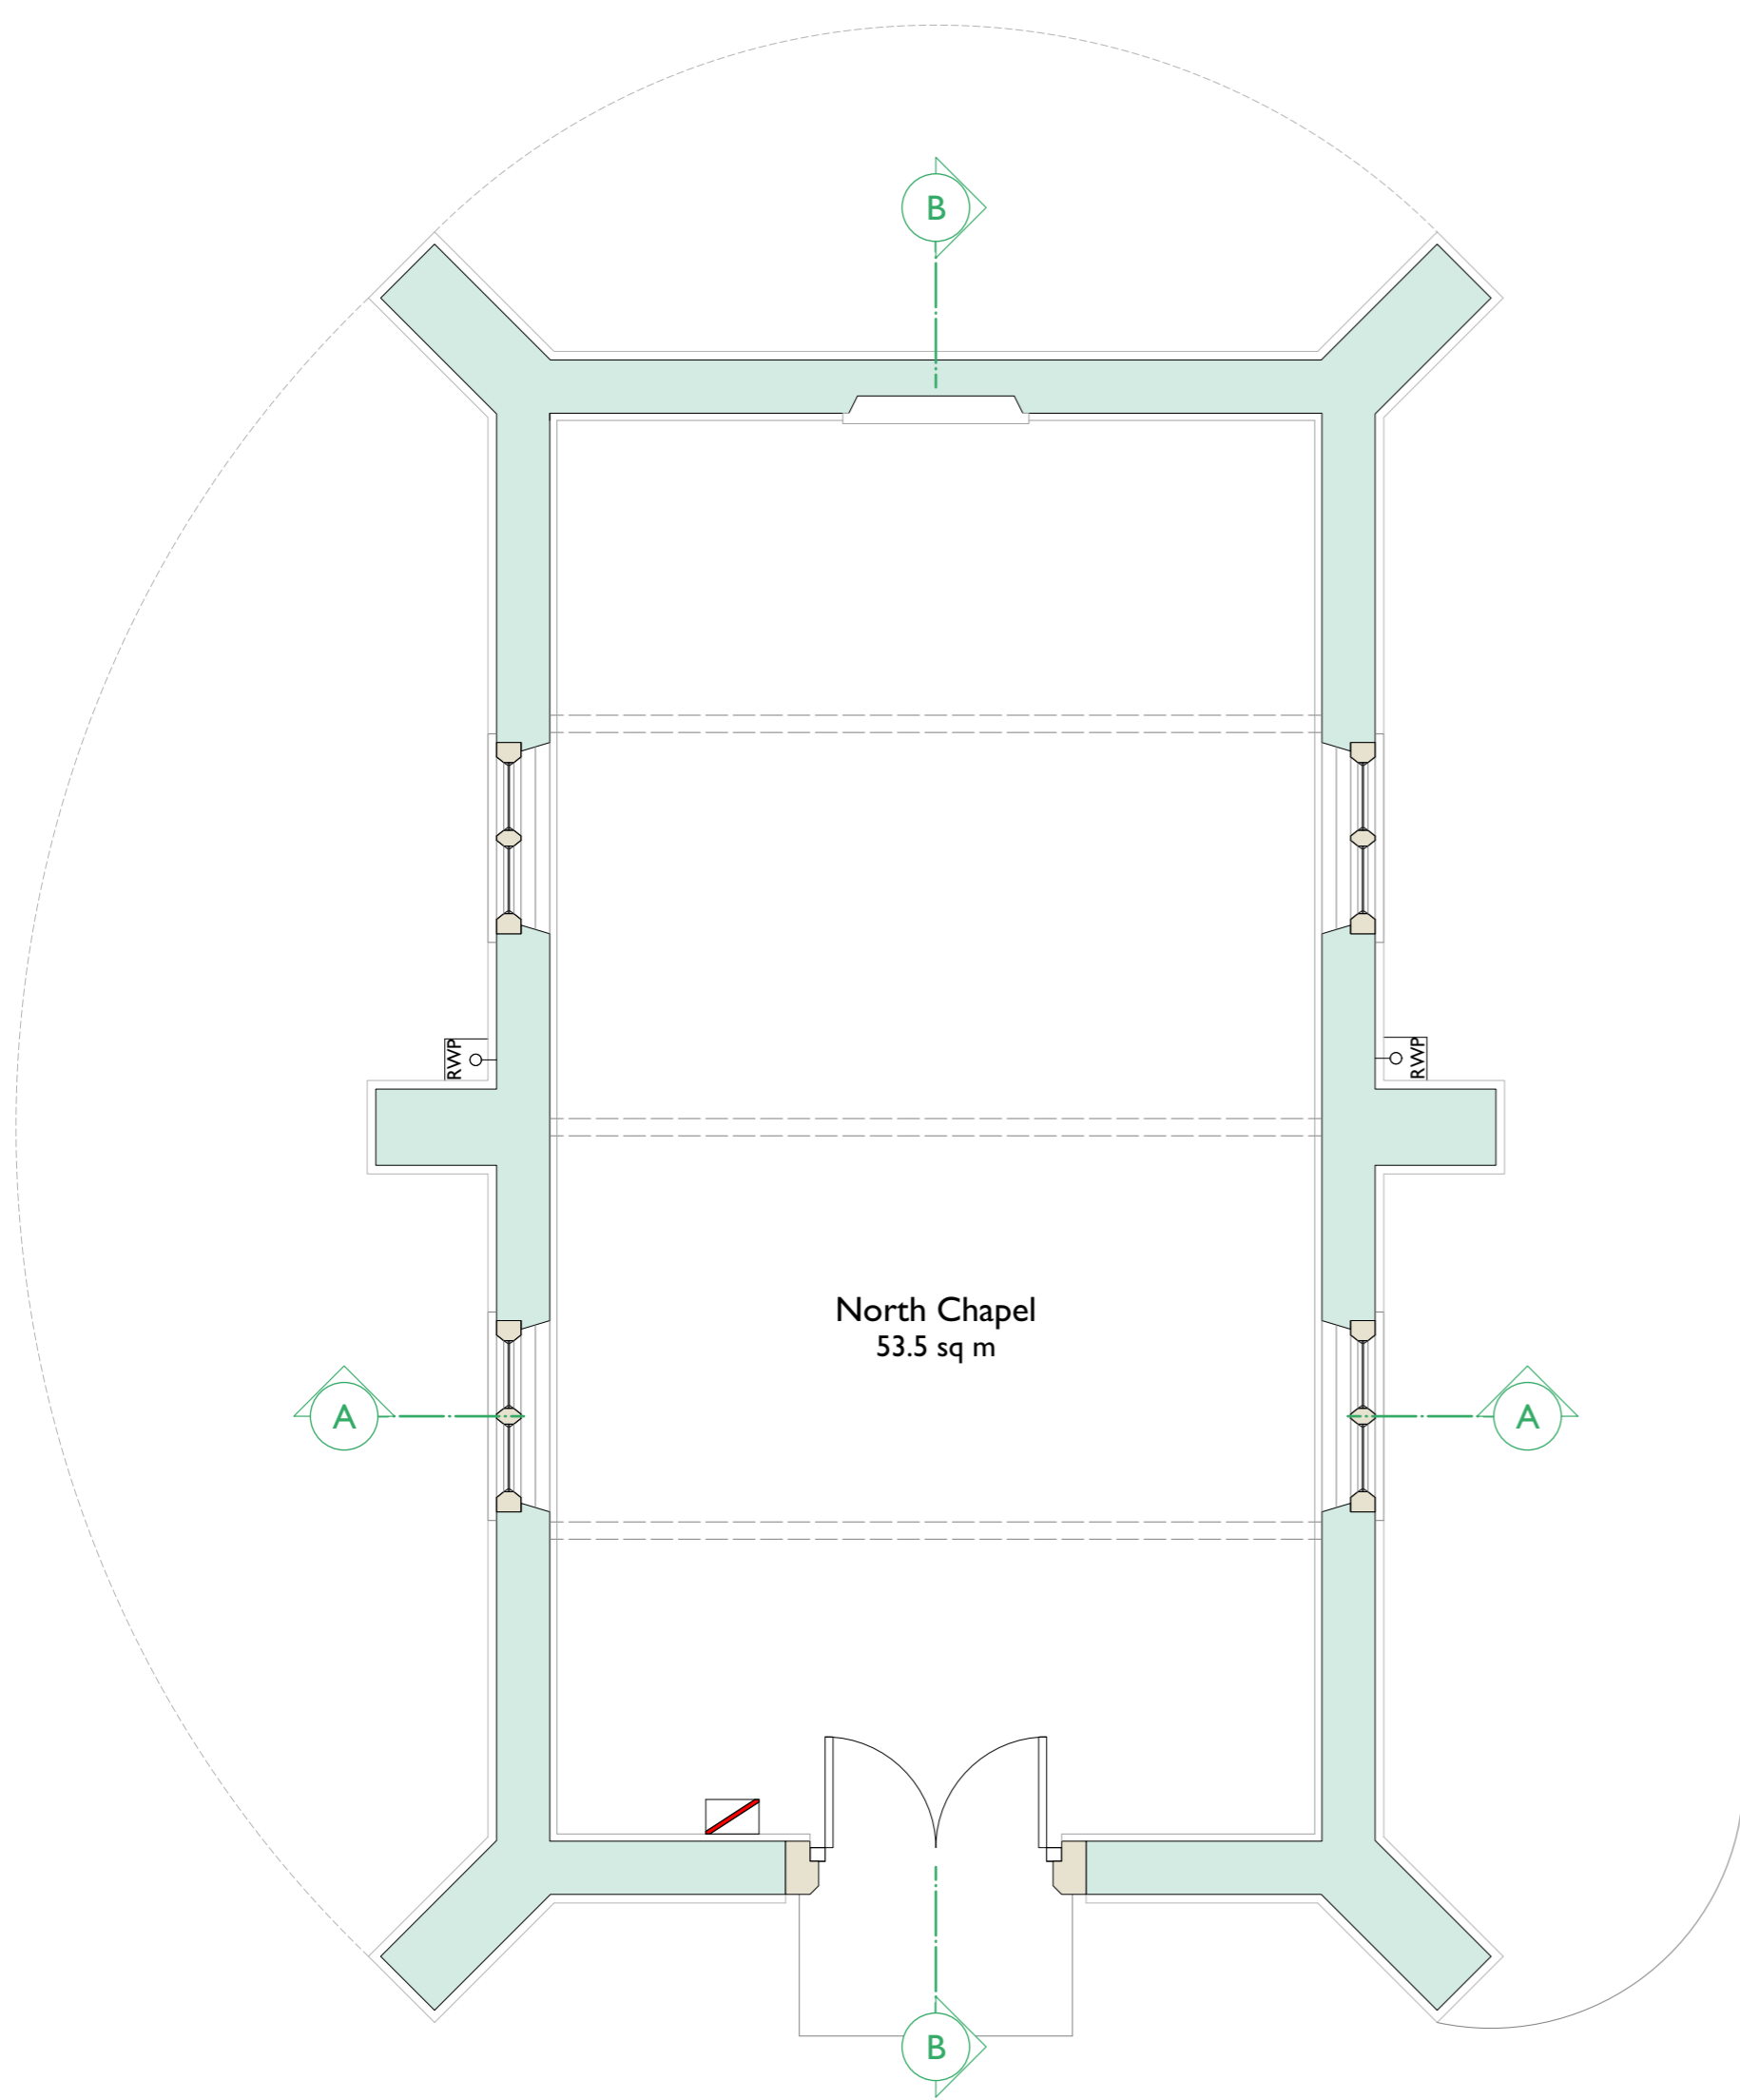


North Chapel
53.5 sq m

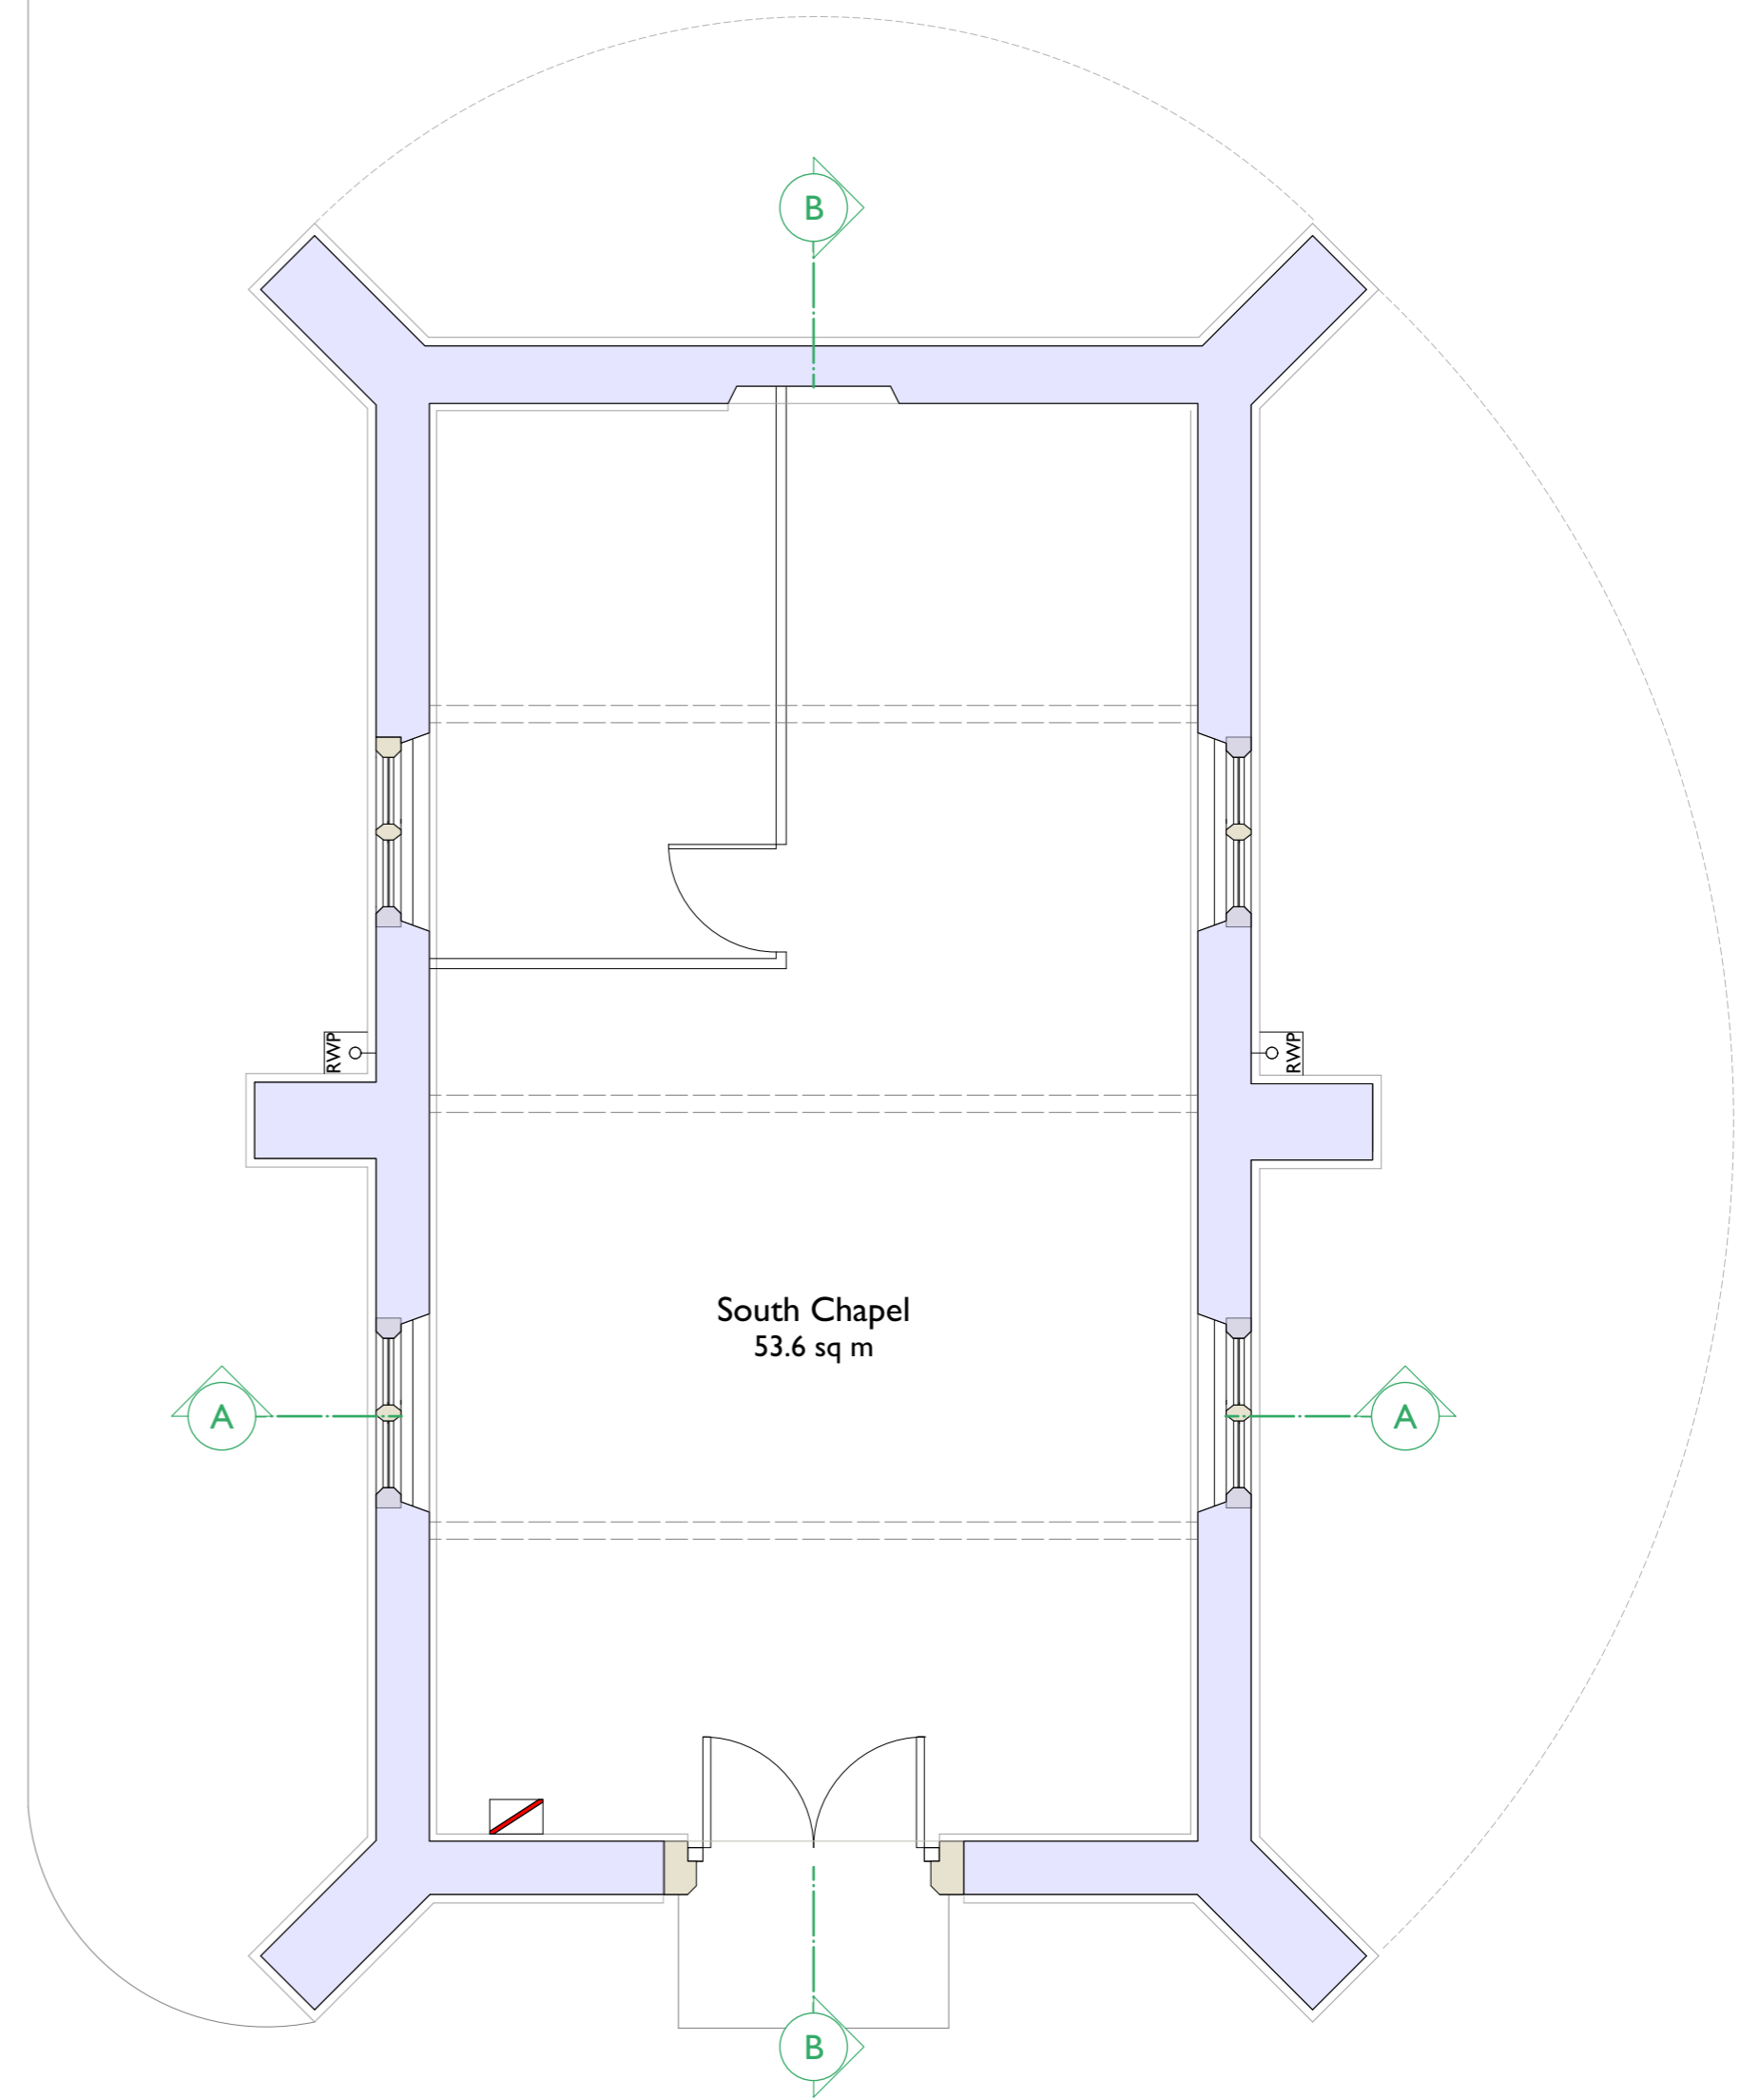


South Chapel
53.6 sq m

1 EXISTING FLOOR PLANS
Scale: 1:50

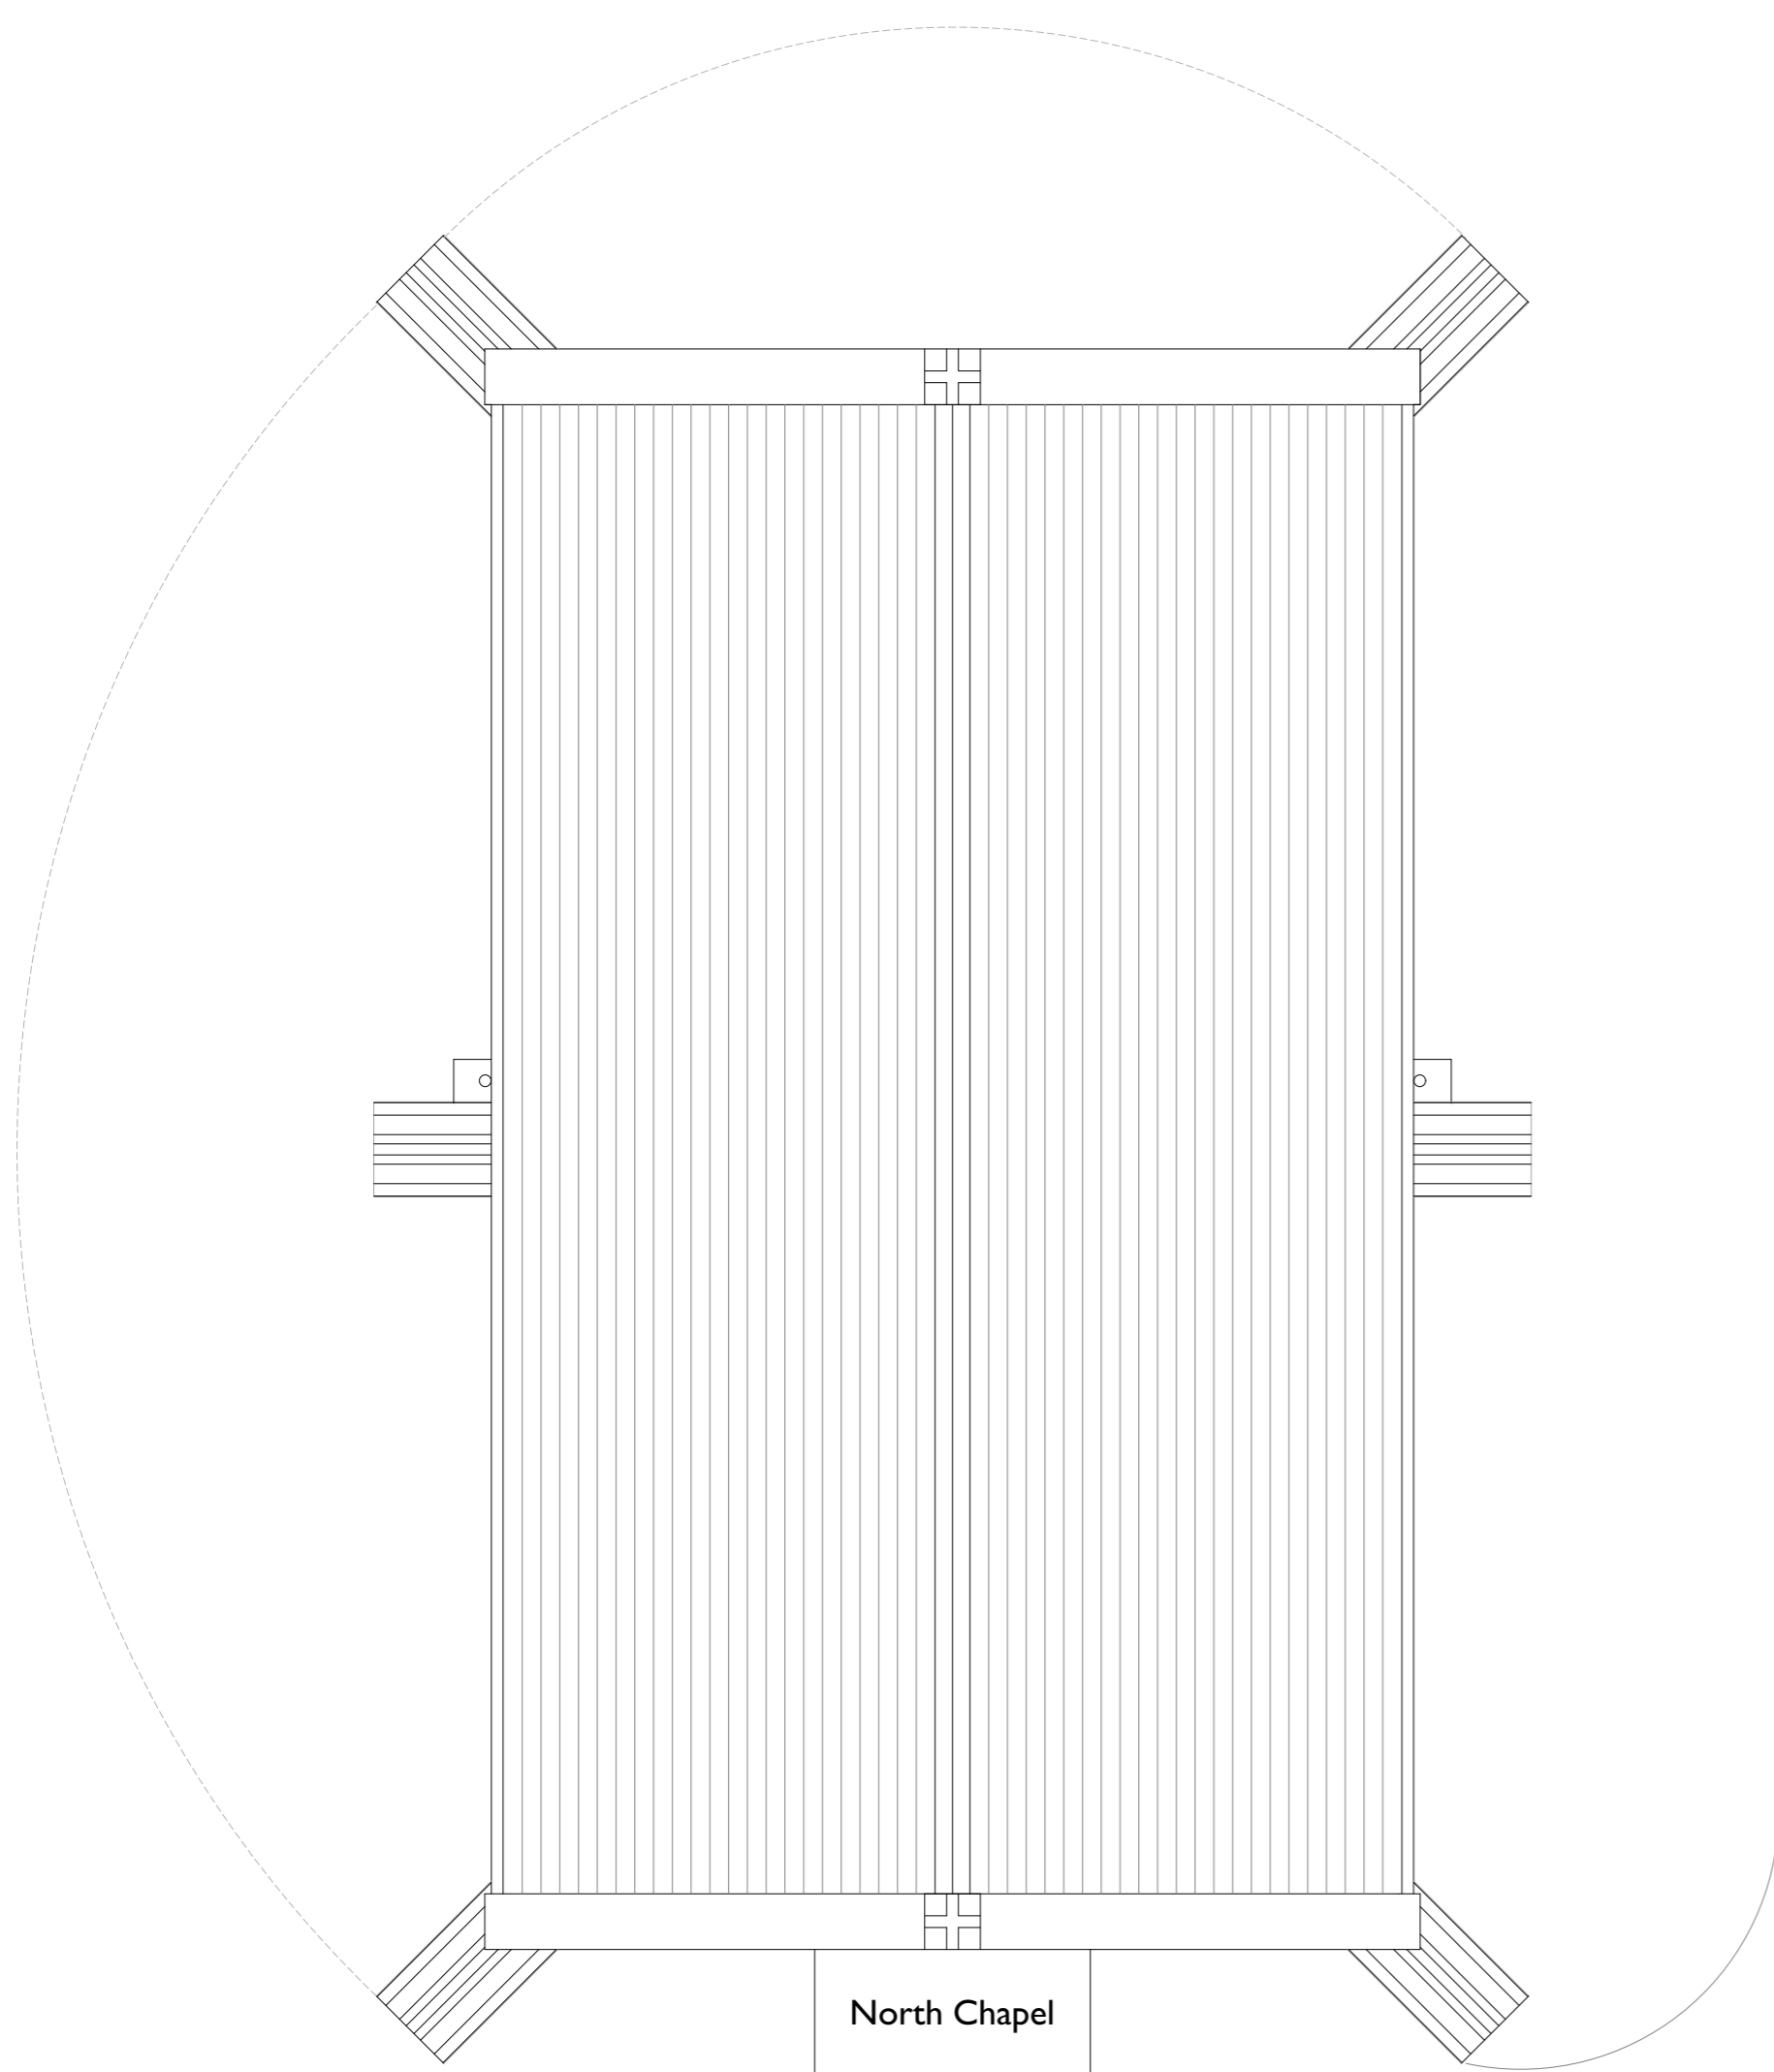

North Chapel

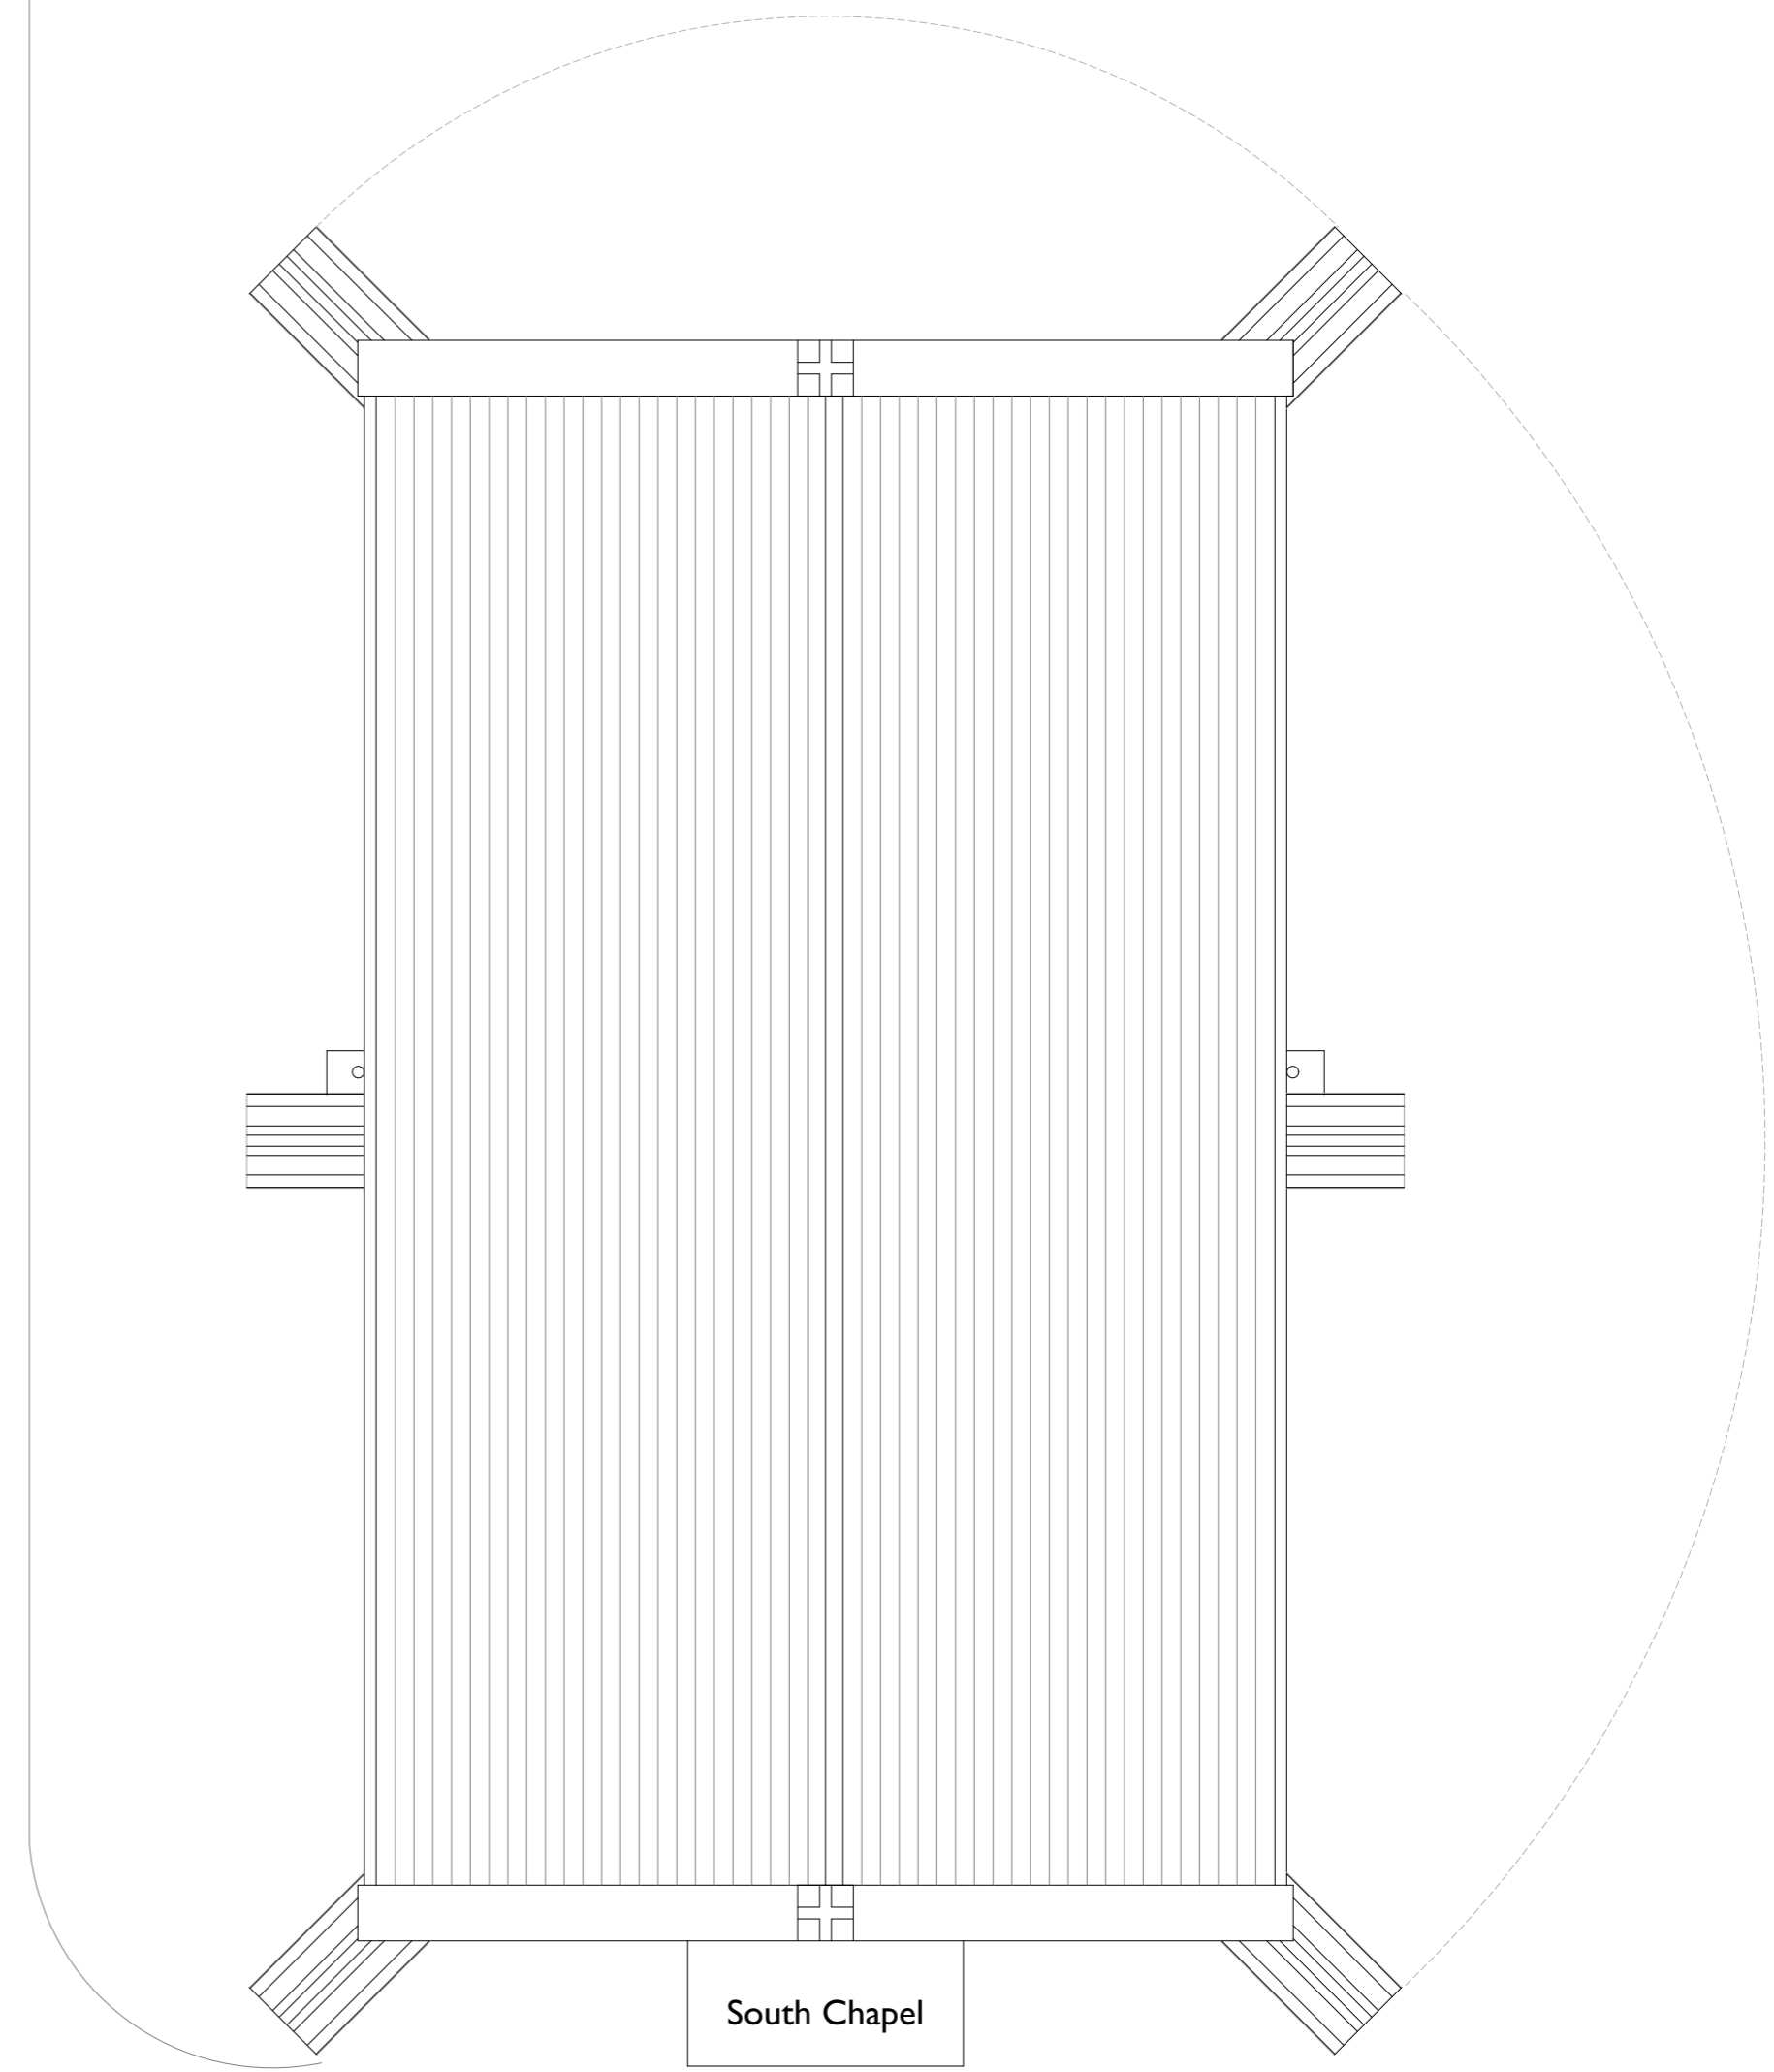

South Chapel

2 EXISTING ROOF PLANS
Scale: 1:50

M&E - General	
	Electric meter
	Gas meter
	Water meter
	Distribution board
	Existing boiler
	Existing radiator

Drainage	
	Existing foul/surface water drainage run
	Existing soil & vent pipe
	Existing rainwater pipe
	Existing inspection chamber
	Existing rodding eye
	Existing gully



NATIVE CHARTERED ARCHITECTS
The Granary, Lingcroft Farm, Fulford, York, YO19 4RE
T: 01904 626133 F: 01904 626283
E: info@nativearchitects.com www.nativearchitects.com



RIBA WORK STAGE 1

CLIENT
Selby Town Council



All dimensions must be checked on site and not be scaled from this drawing

JOB
Selby Cemetery

JOB NO.
19035

DRAWING
Existing Floor & Roof Plans

DRG NO. SCALE
102 1:50 @ A1

DRAWN APPROVED DATE
AN SW 06/12/19

The copyright in this drawing is vested in Native Chartered Architects and no licence or assignment of any kind has been granted to any third party whether by provision of copies or originals of the drawing or otherwise. This drawing is not to be used without the written consent of Native Chartered Architects
© NATIVE CHARTERED ARCHITECTS