




Ingleton Wood LLP shall have no liability to the Employer arising out of any unauthorised modification or amendment to, or any transmission, copy or use of the model, or any proprietary work contained therein, by the Employer or any third party, or any use of the model or any proprietary work contained therein, in any form or by any means, without the prior written consent of Ingleton Wood LLP. All dimensions are to be checked and verified on-site by the Main Contractor prior to commencement, any discrepancies are to be reported to the Contract Administrator. This drawing is to be used in conjunction with all other relevant documents and specifications. Do Not Scale © Ingleton Wood LLP

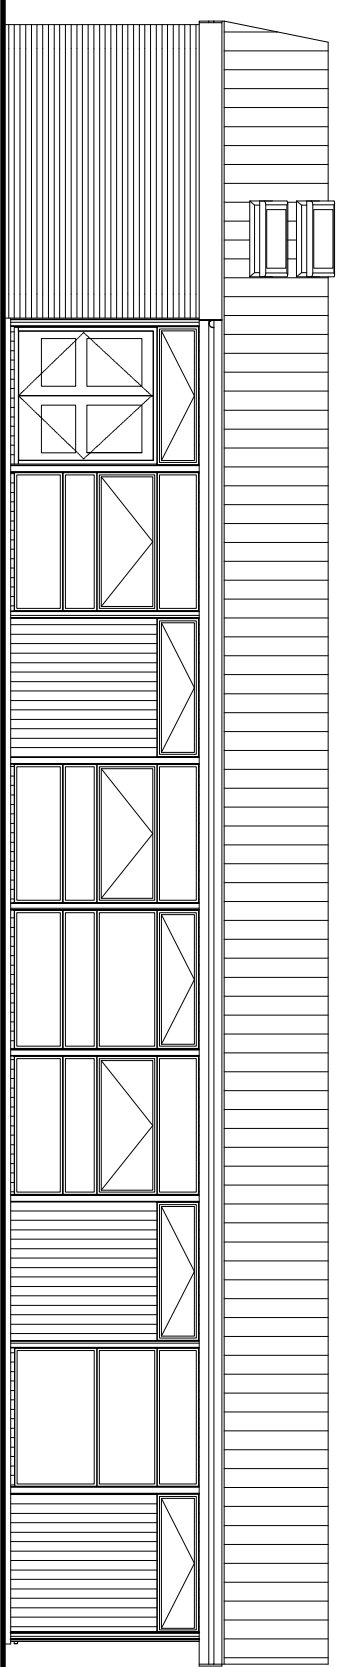


Elevation A

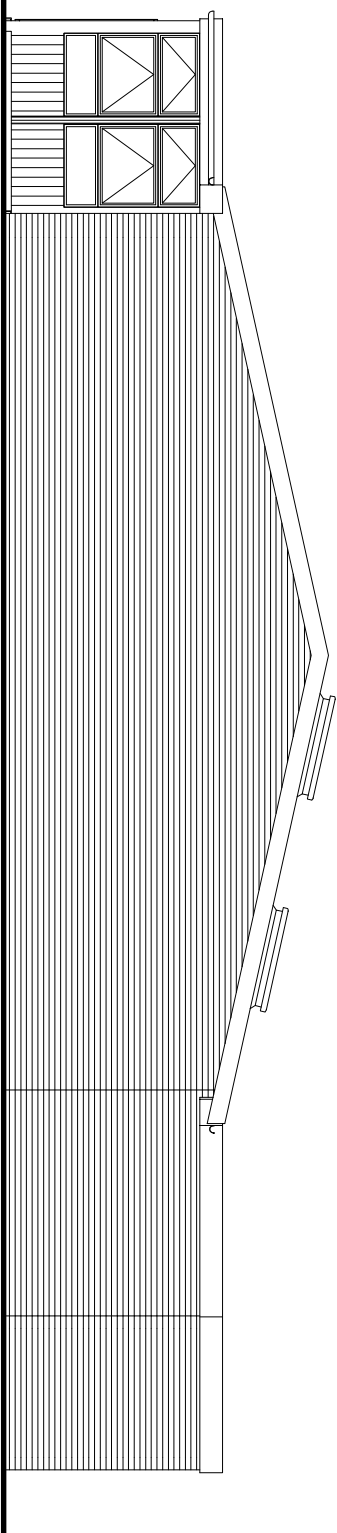


Elevation B

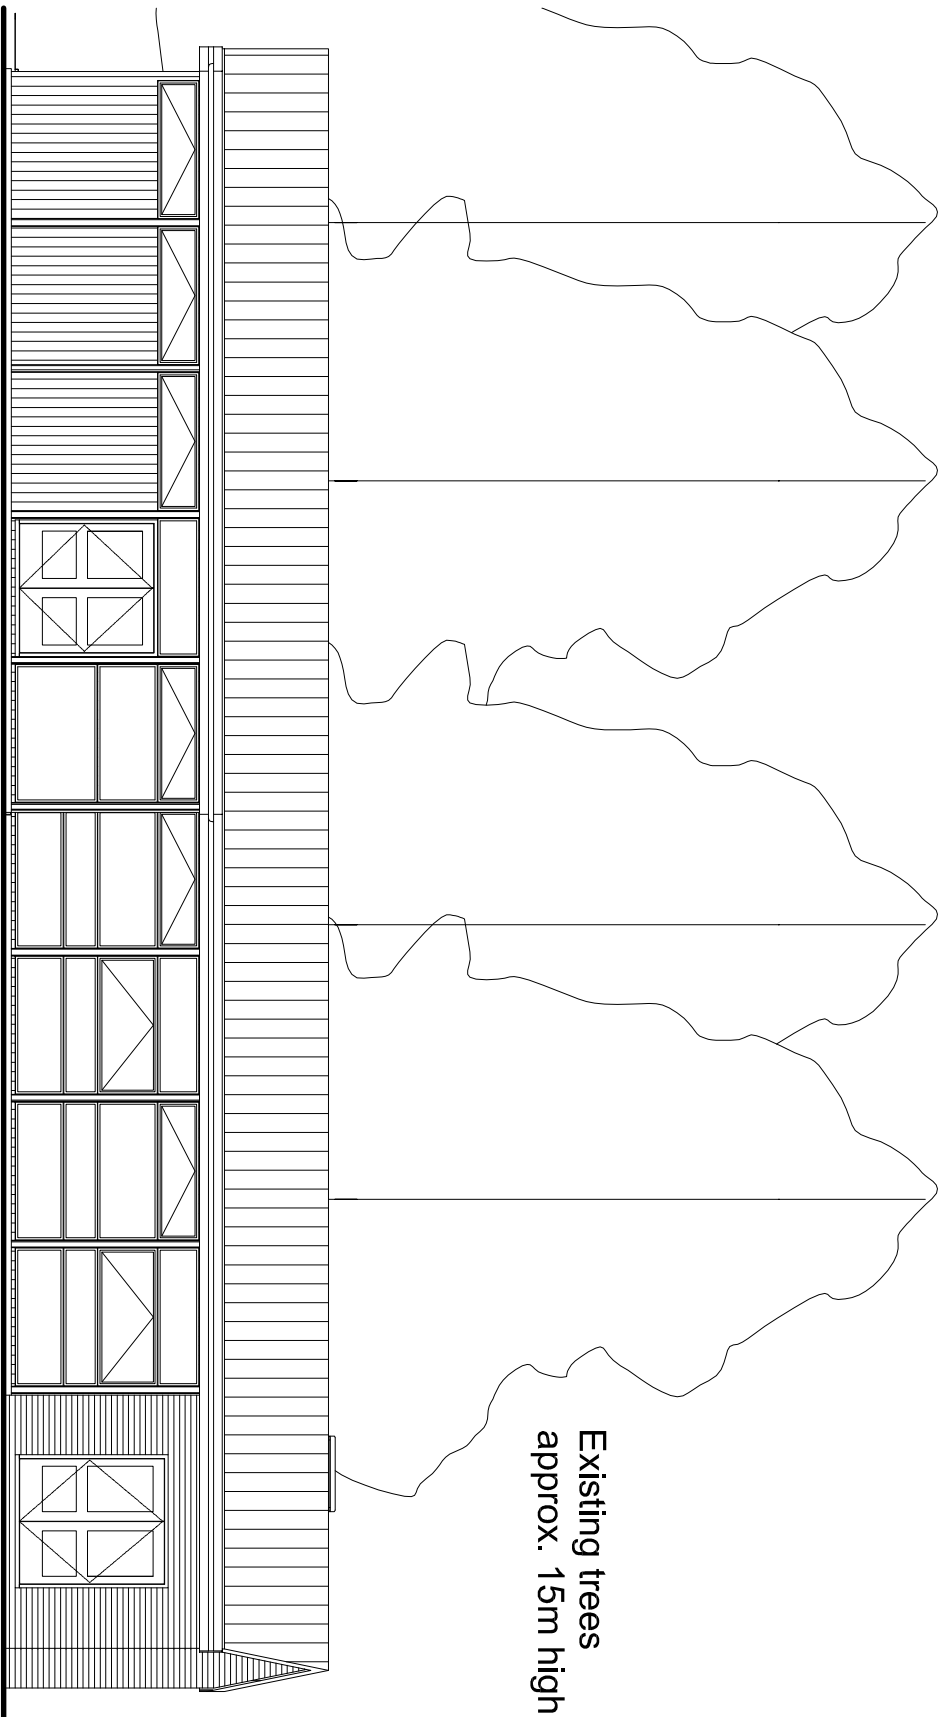

Elevation C

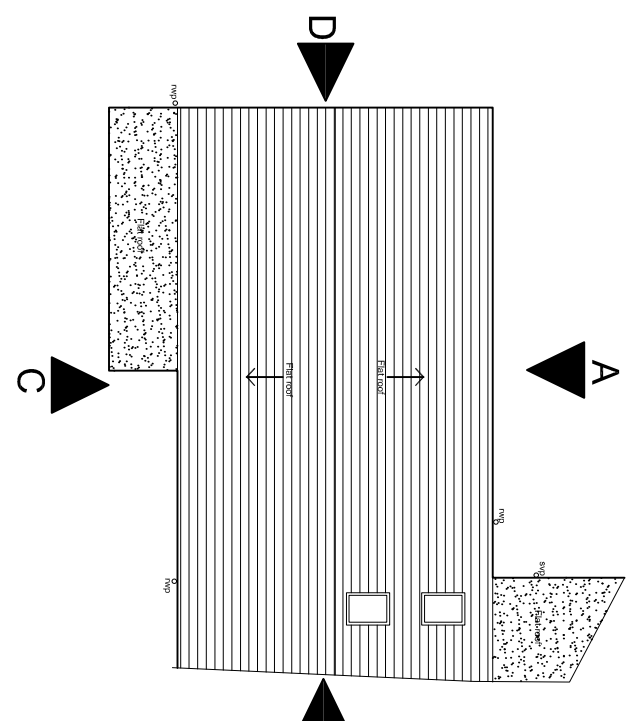


3D View of Elevation C & D

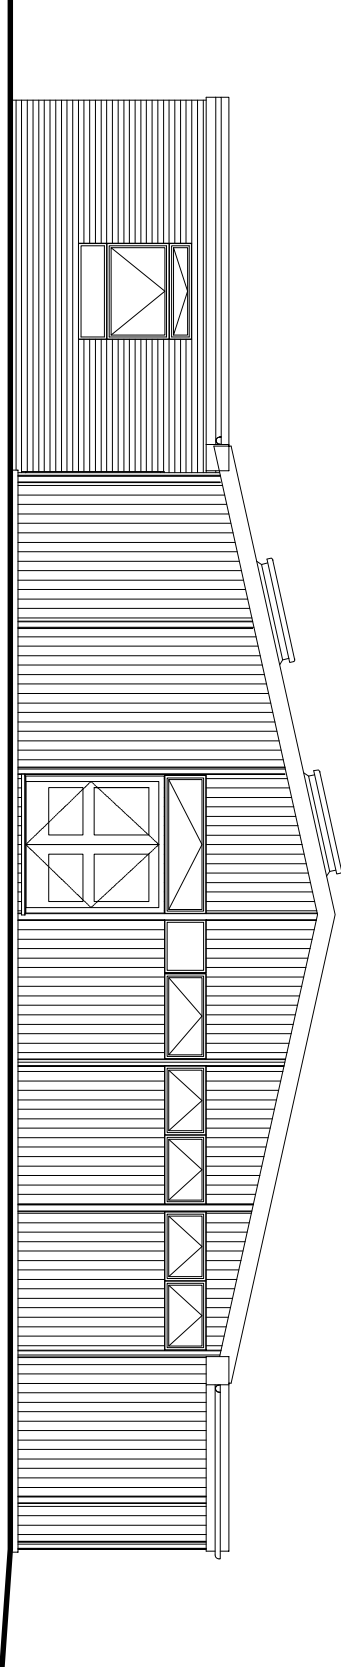


Elevation D

Existing trees
approx. 15m high

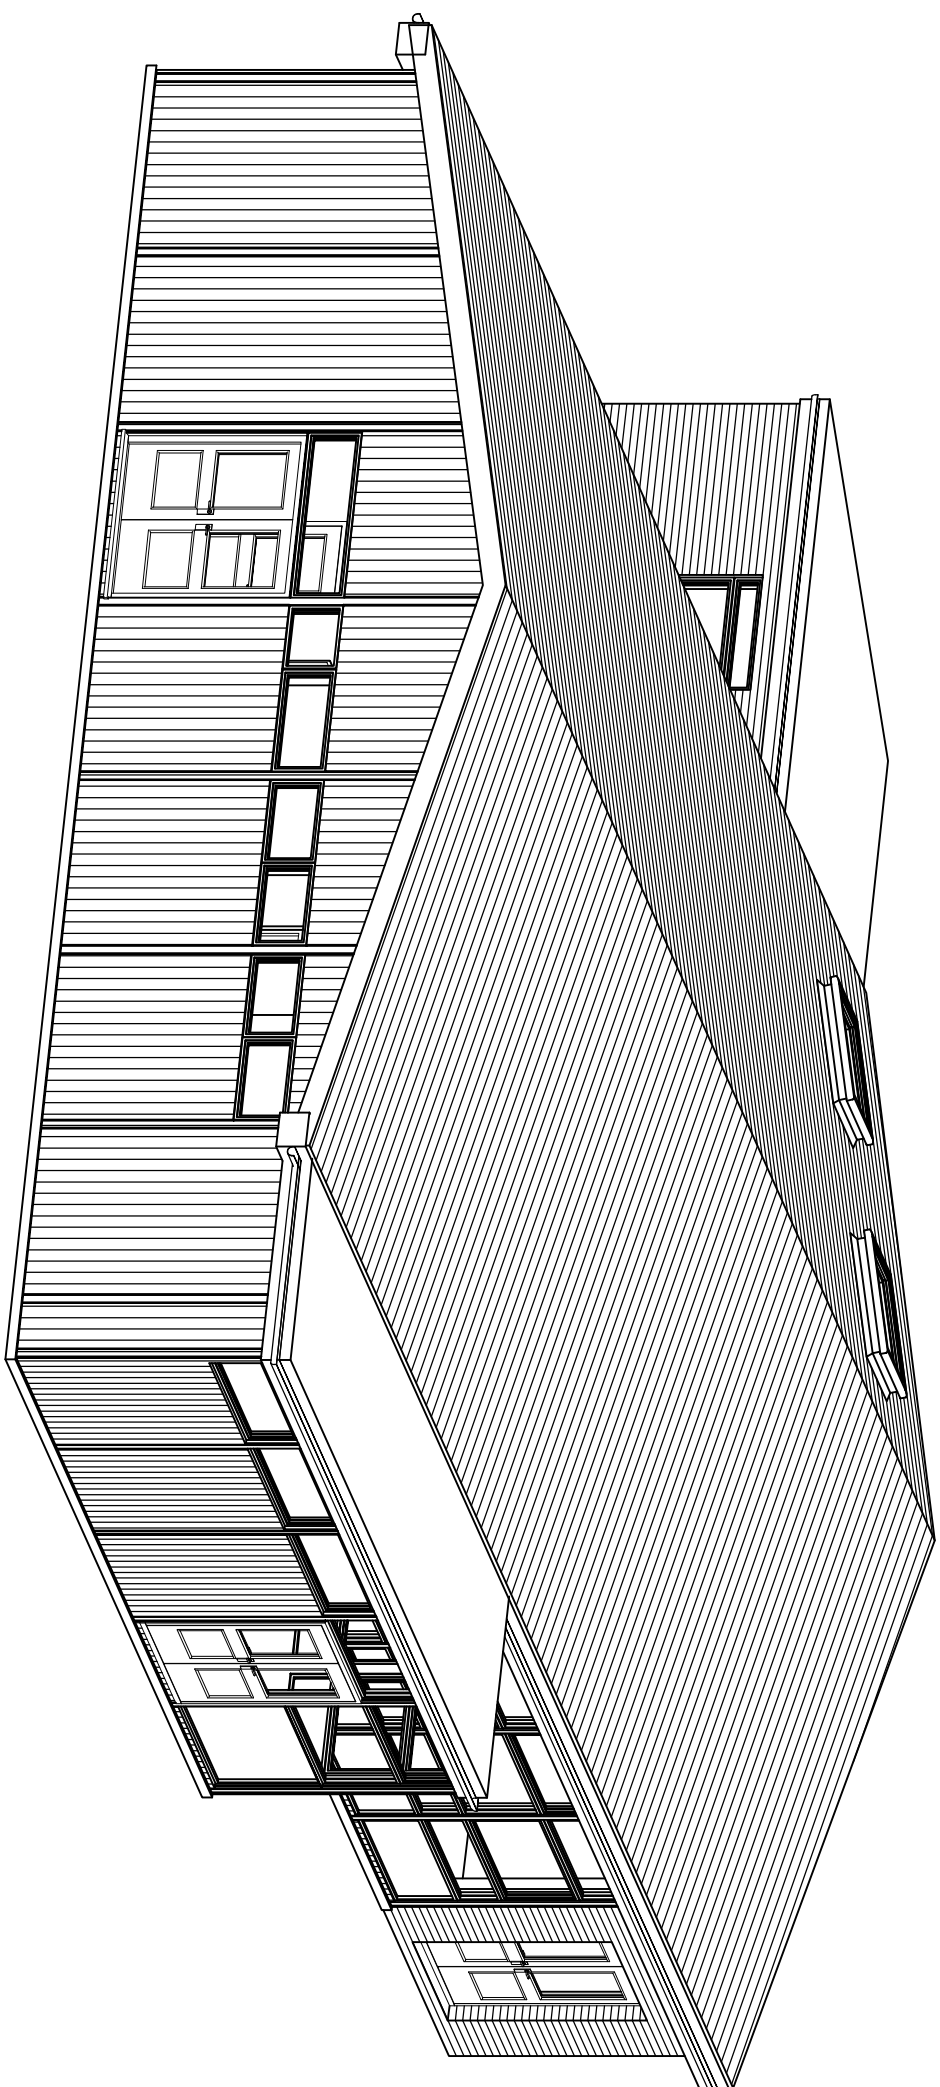


3D View of Elevation C & D

Carpark

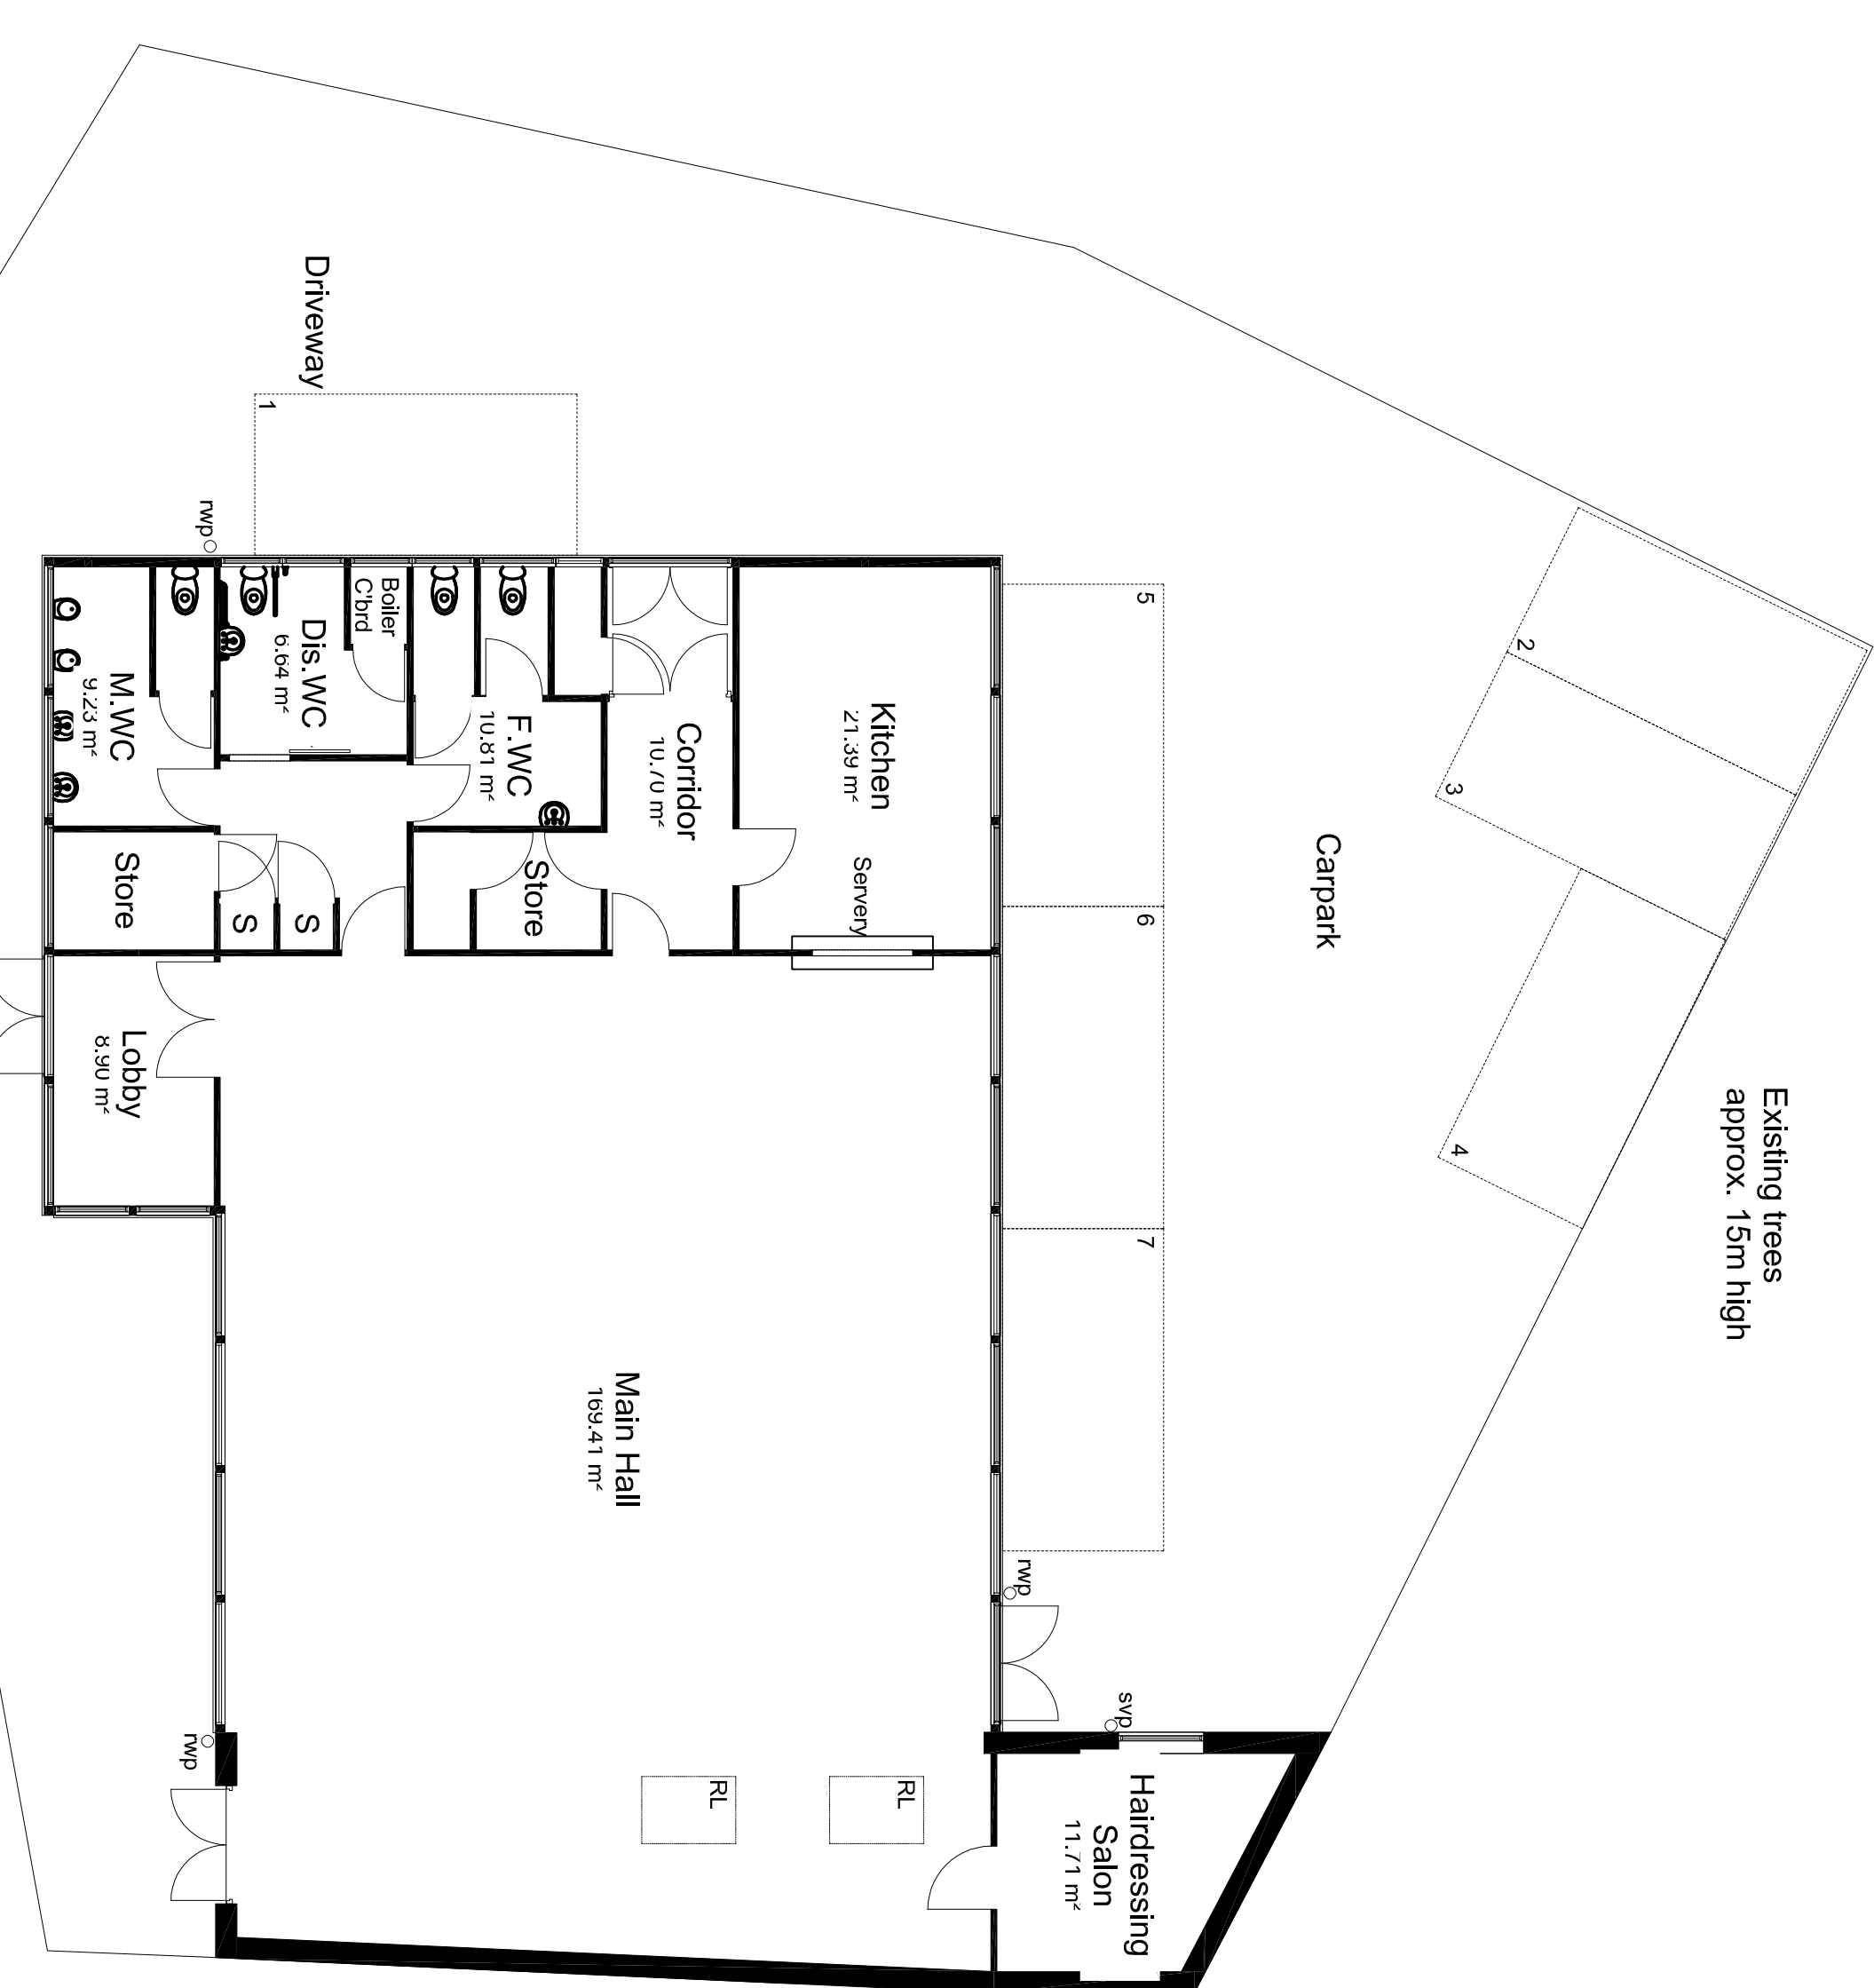


Existing Ground floor Plan

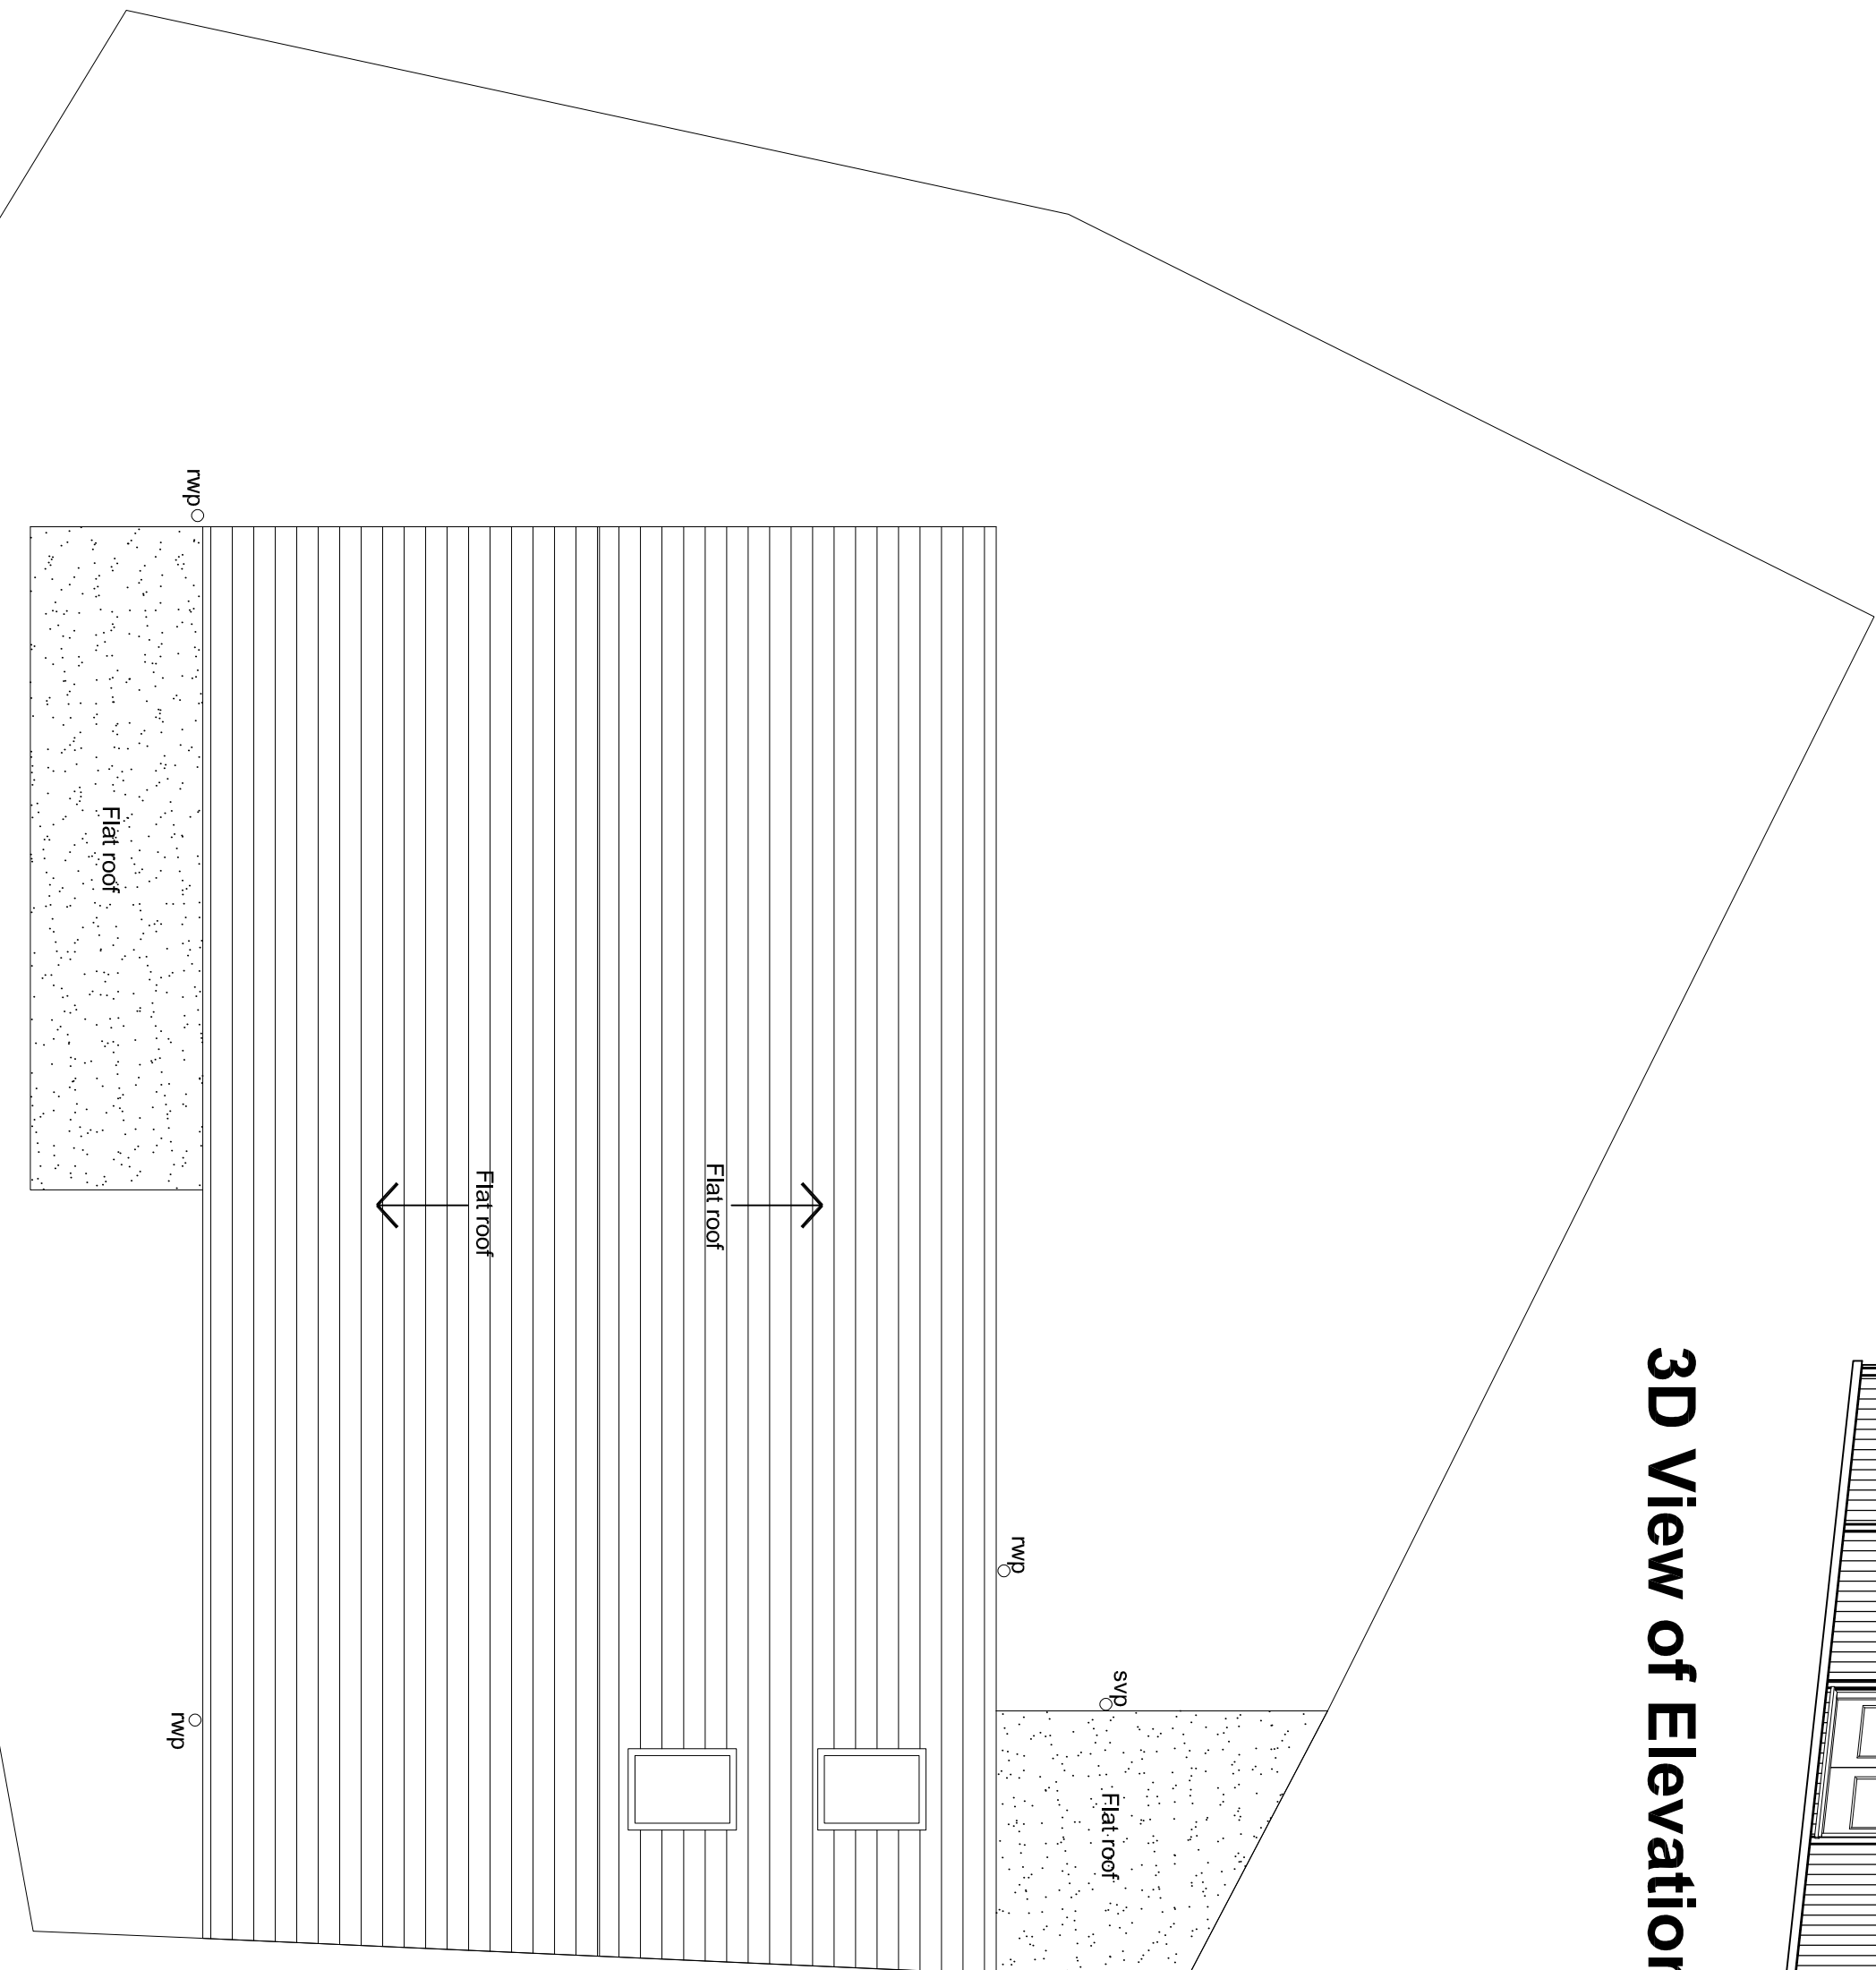


Existing Roof Plan

0 0.5 1.0 1.5 2.5m


P1 Tender Issue		10/02/11	AS	CM
Project Name	Scale @ A1:	1:50	AS	AS
Project No	600682			
Vision, form and function		Ingleton Wood		
Project		Proposed and Construction		
Chantry Community Centre		Billerica Way		
Billerica Way		Billerica Way		
Billerica Way, Essex		CM11 2BB		
Client		Billerica Way Town Council		
Title		Existing Floor Plans and Elevations		
Drawing Number		CHNTRY-IV-XX-ZZ-DR-A-2200		
Status		Tender		
Purpose of Issue		P1		

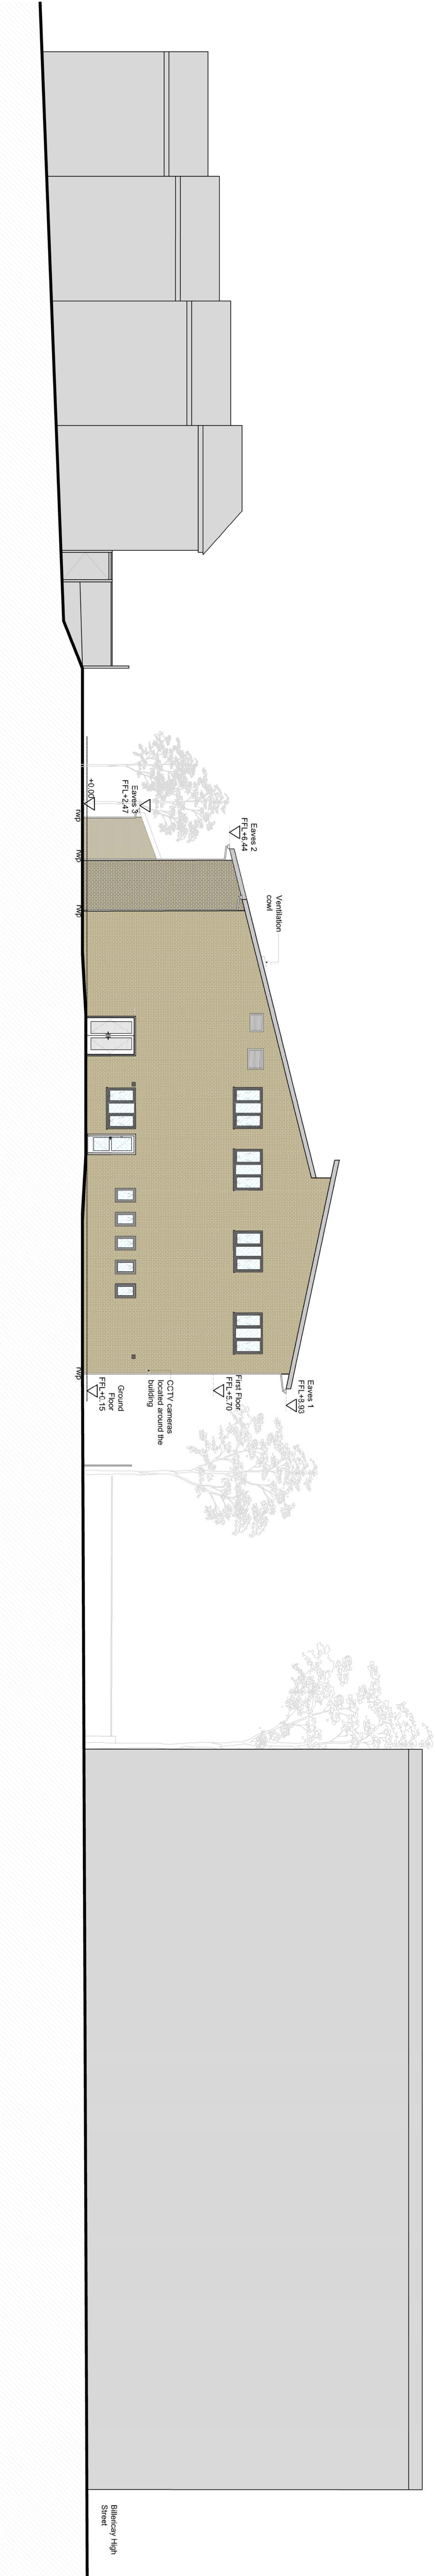



Elevation A

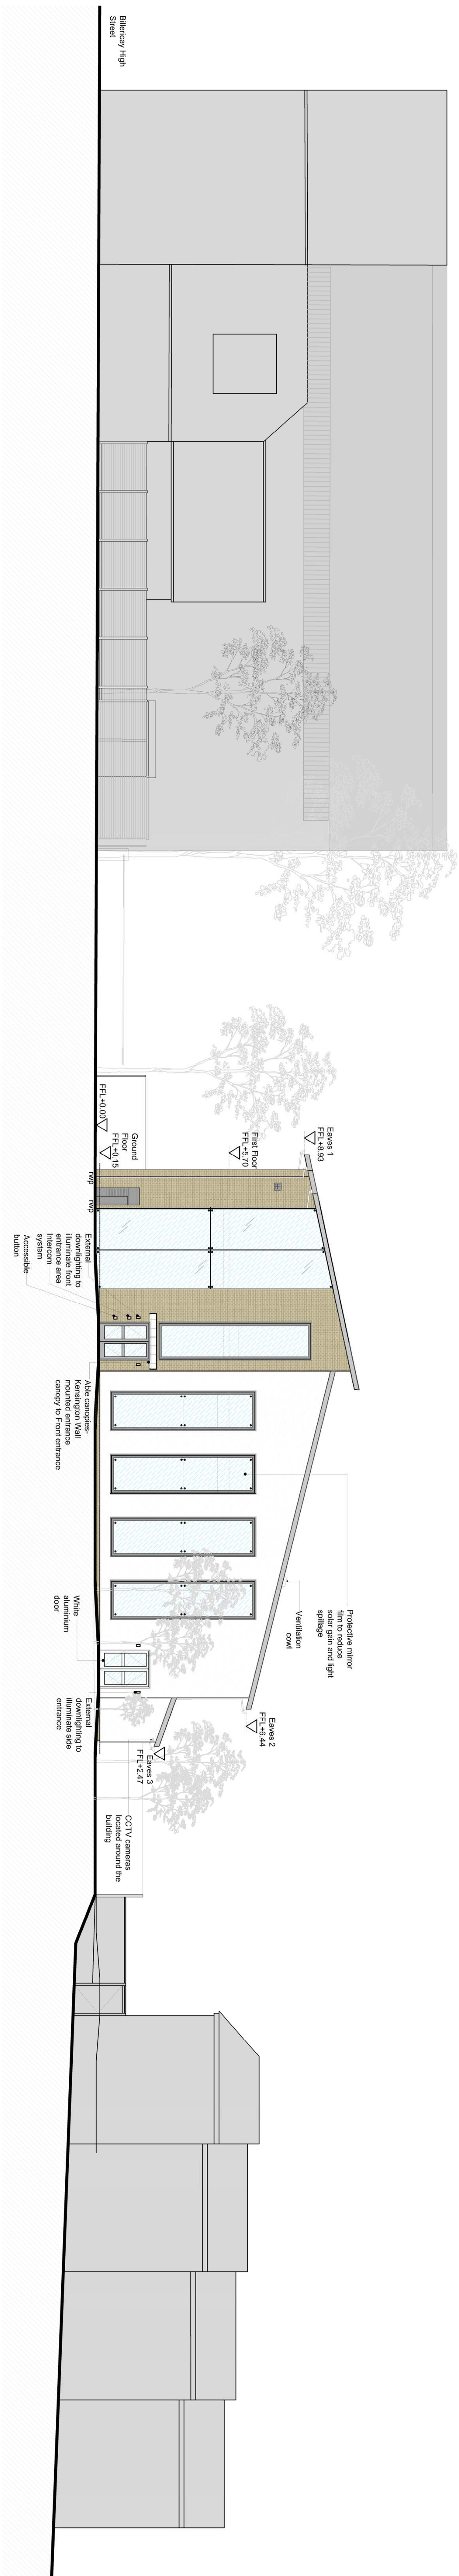


Elevation C

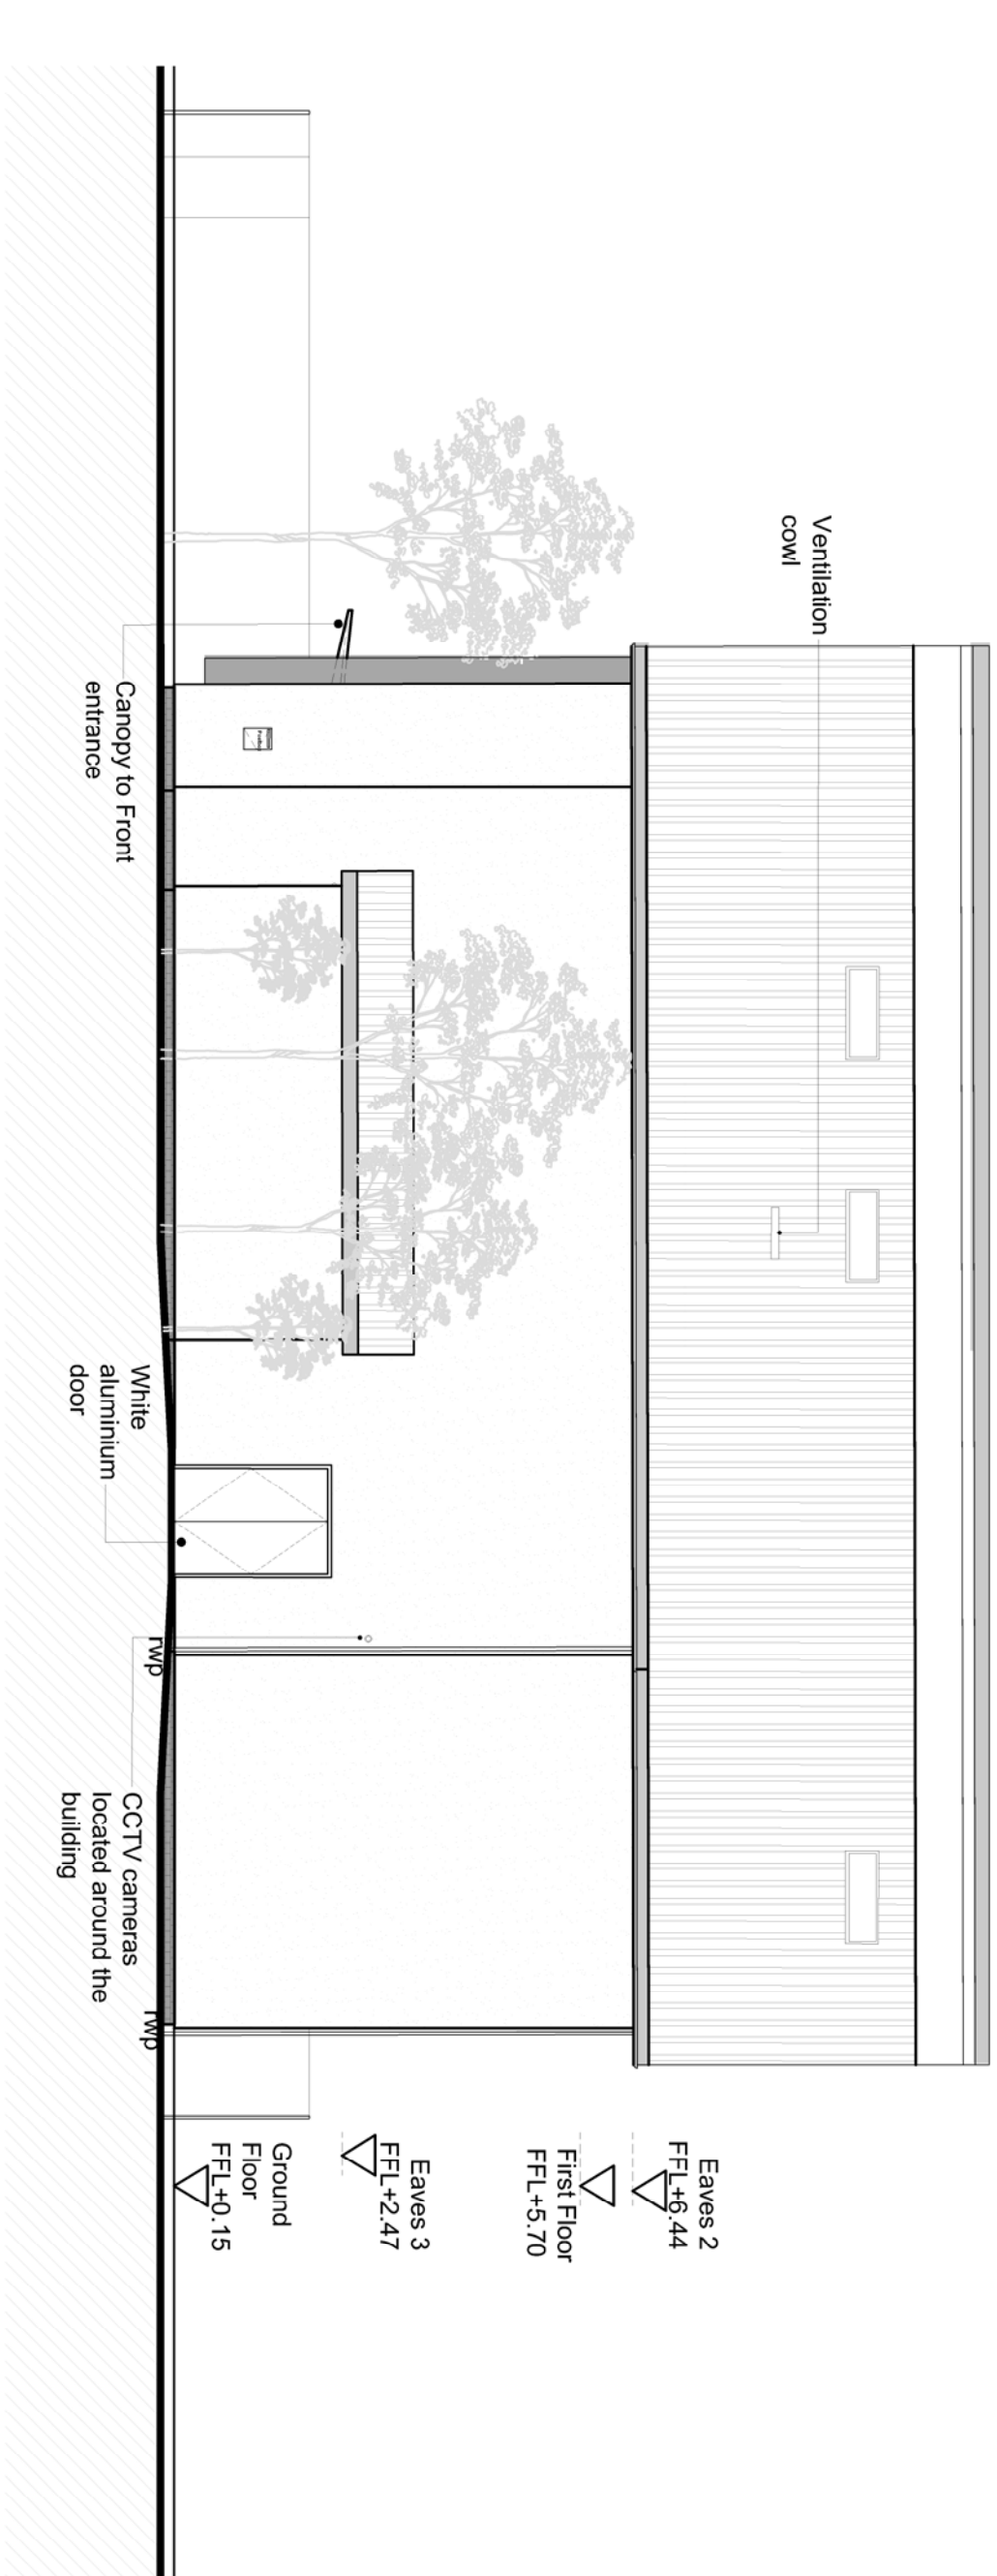

Elevation B

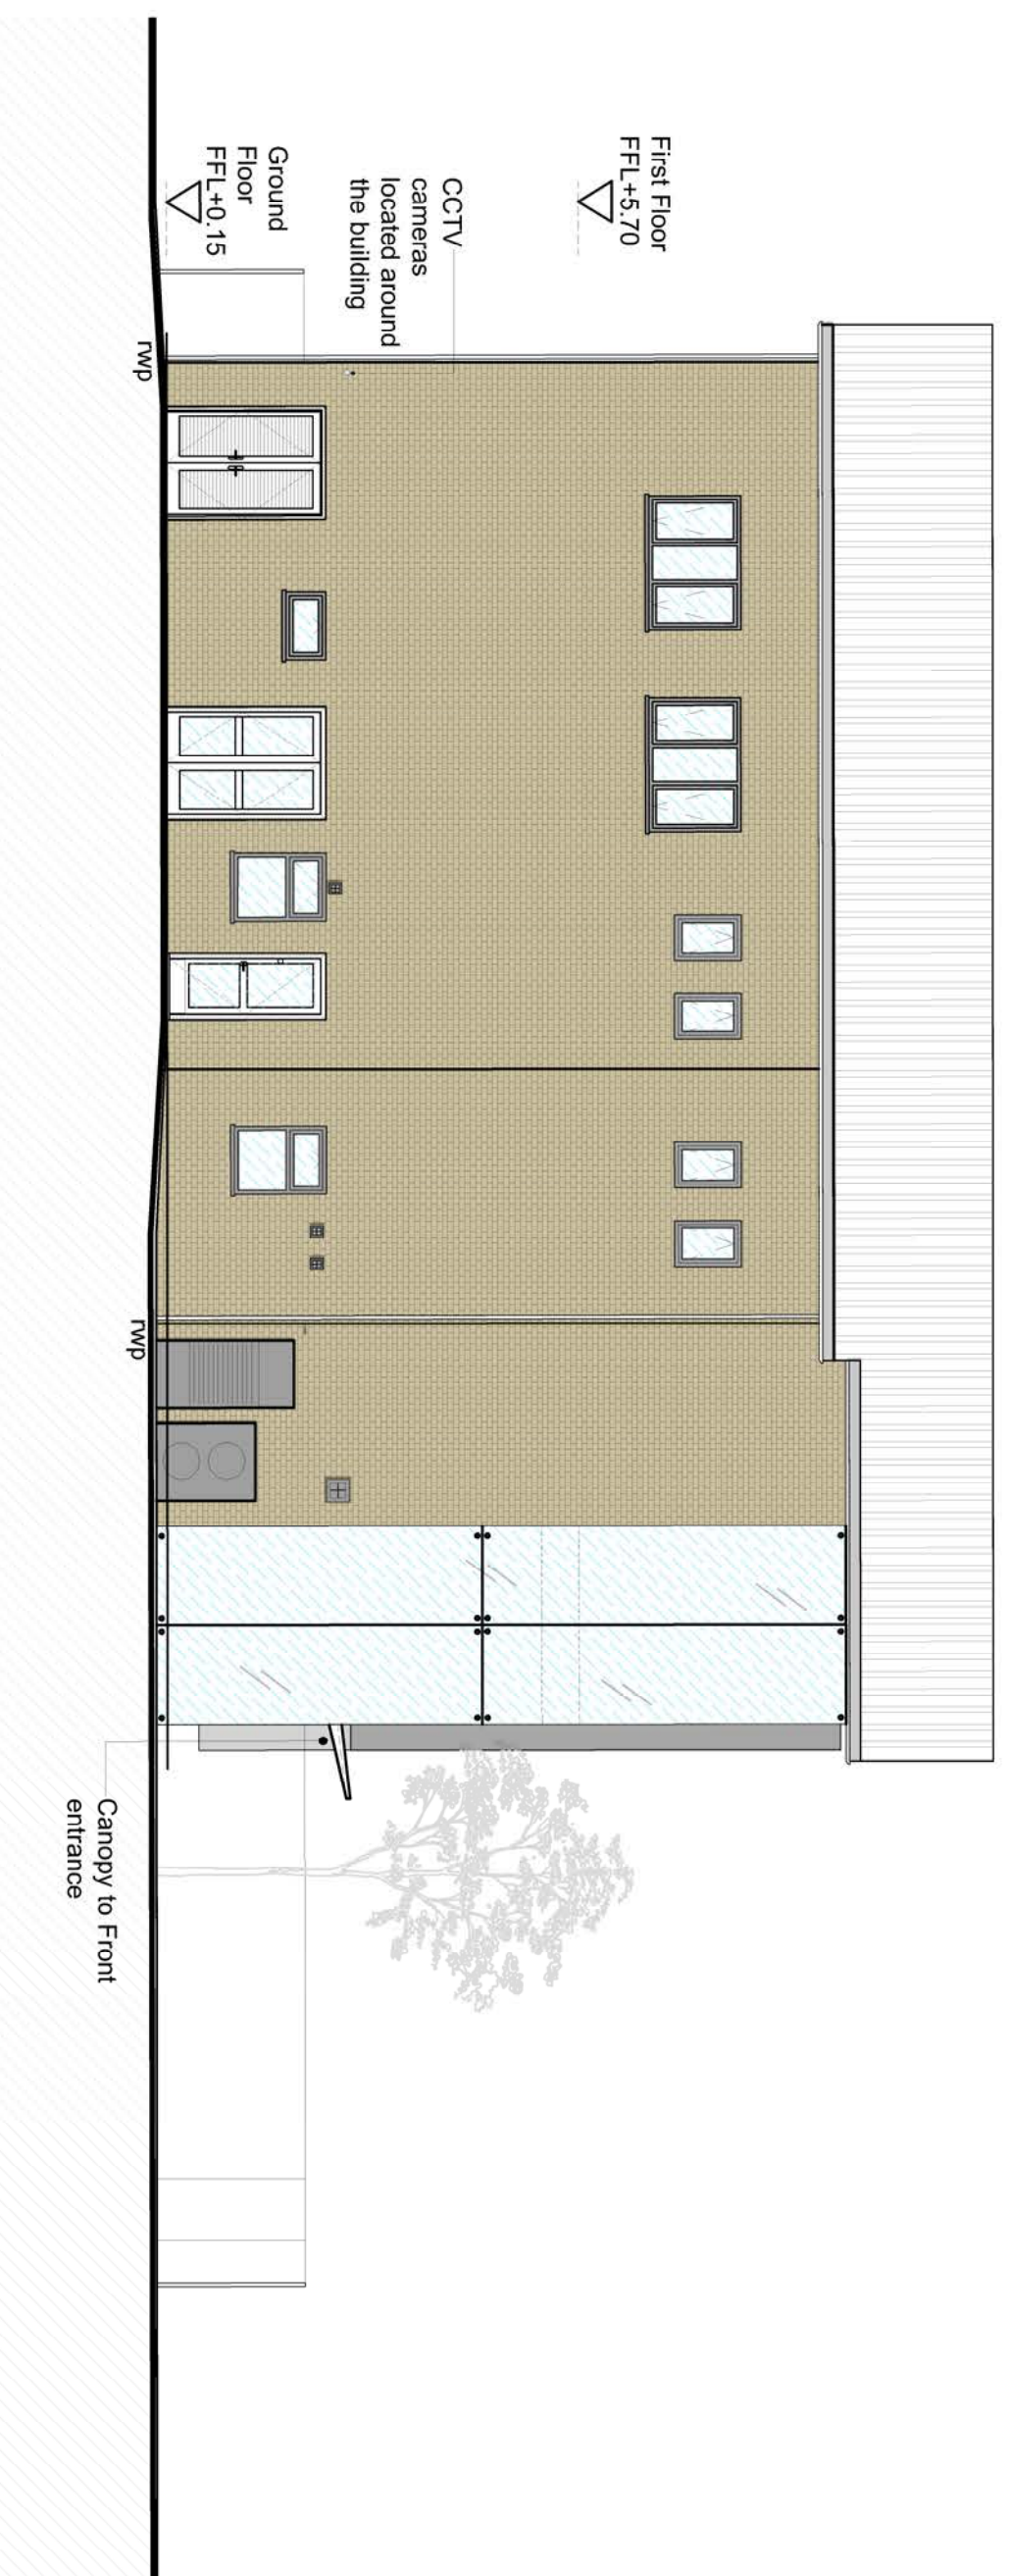 

Elevation D

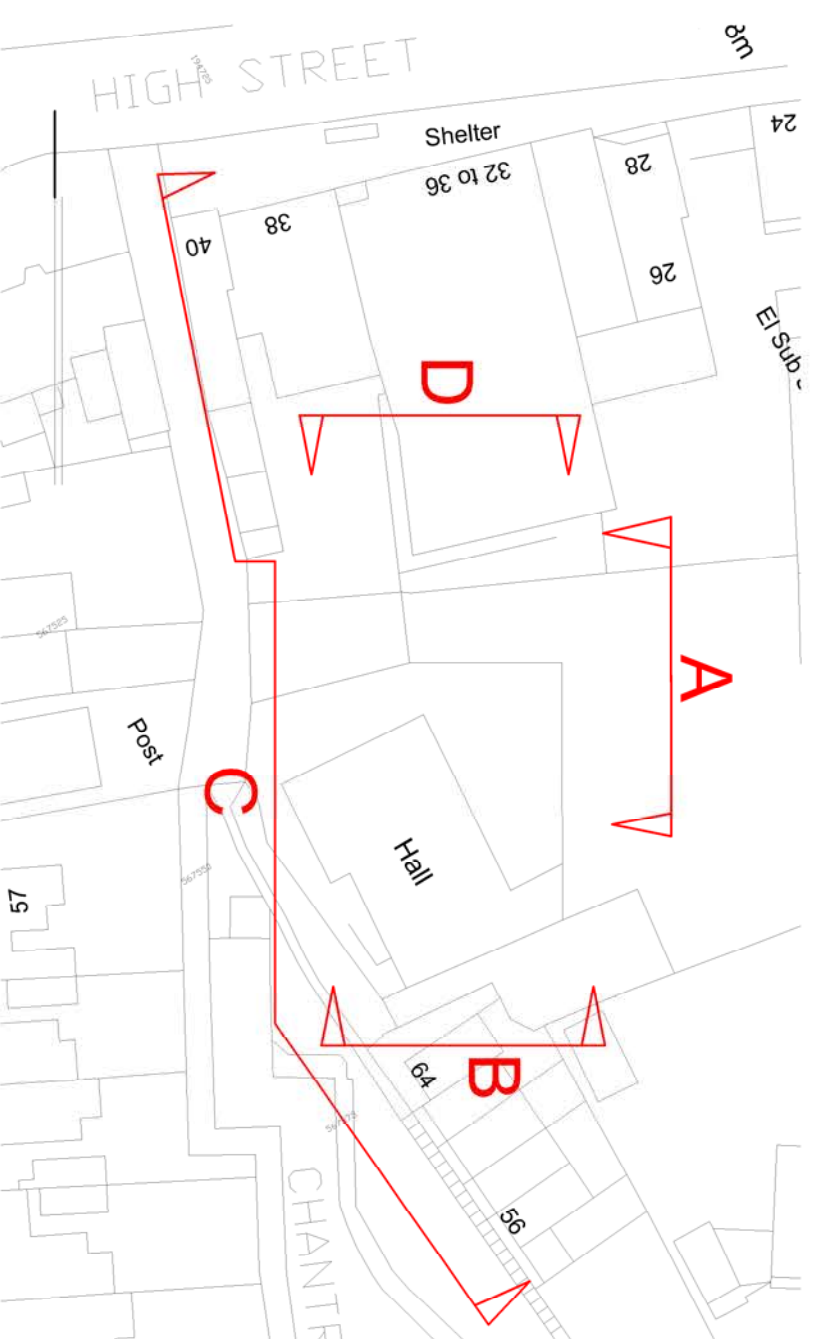

P11	Vendor Issue	18NOV11	AS	CM
Rev	Description	Date	CHK	Appr
Project No:	600682	Scale @ A0:	1:50	Drawn By:
				AS

Ingleton Wood
Property and Construction Consultants
Trading office: Bletchley
T: 01227 63000
www.ingletonwood.co.uk

Vision, form and function

Charity Community Centre
Chantry Way
Billericay, Essex
CM11 2BB

Client: **Drill-Down Training Center**

Proposed Elevations

Drawing Number:
COUNTRY IV VV 77 DD A 2E03

D2	Tender	P1
----	--------	----

