

C



D

E


F

G

H

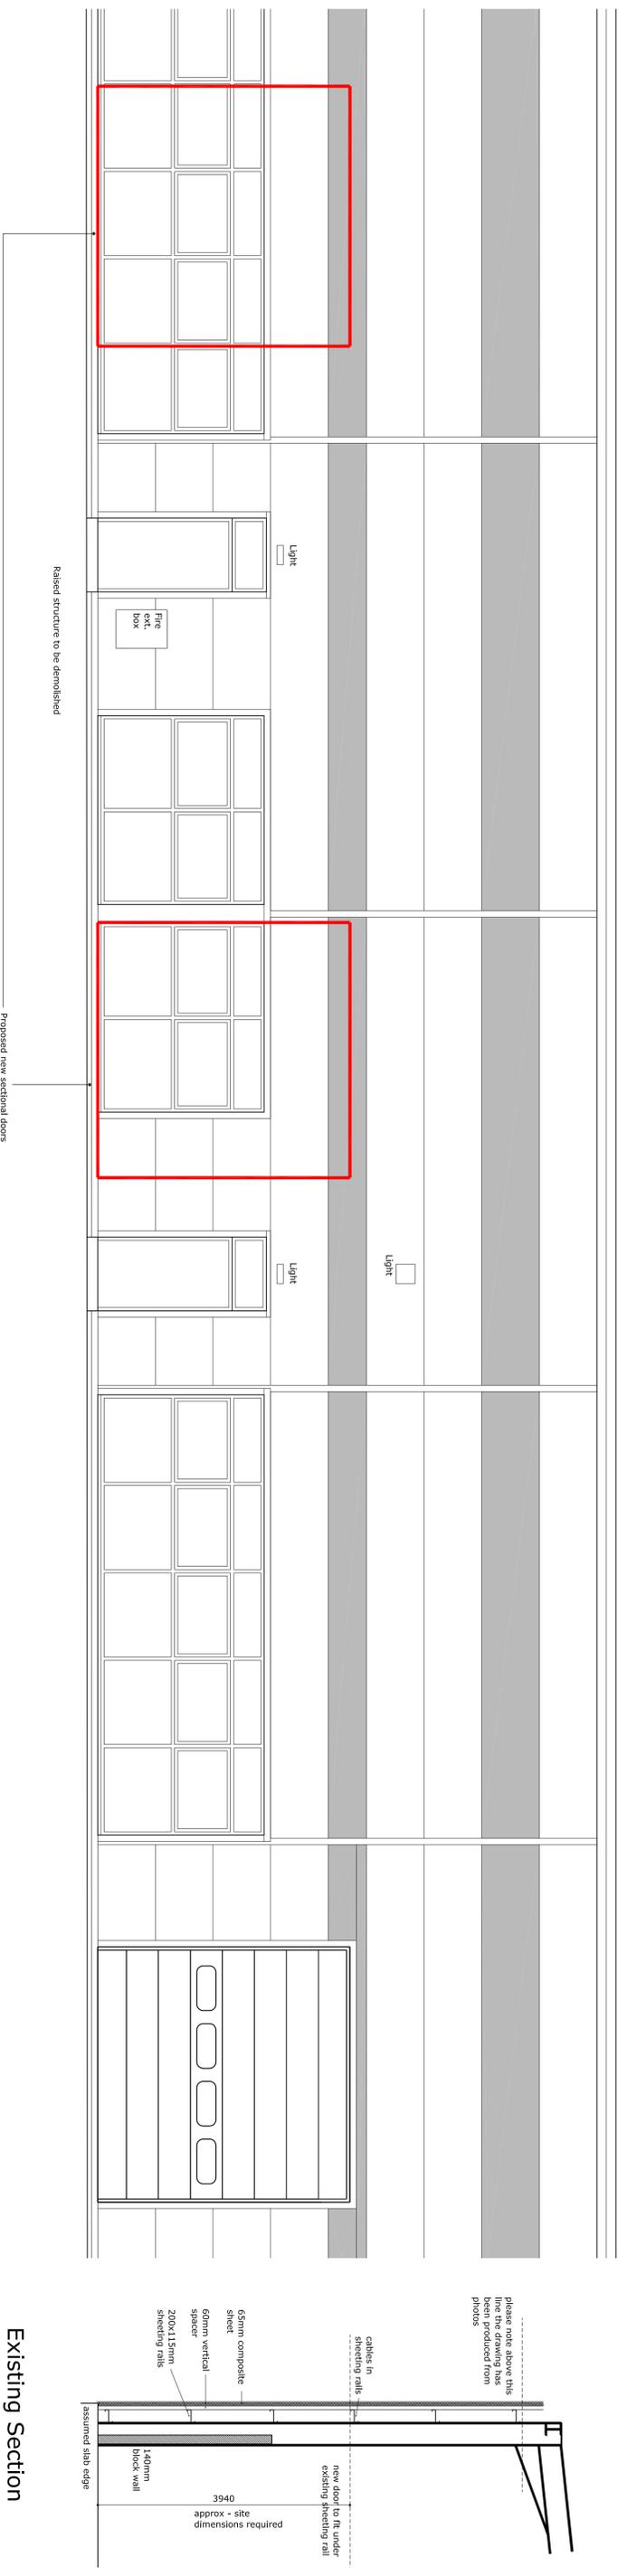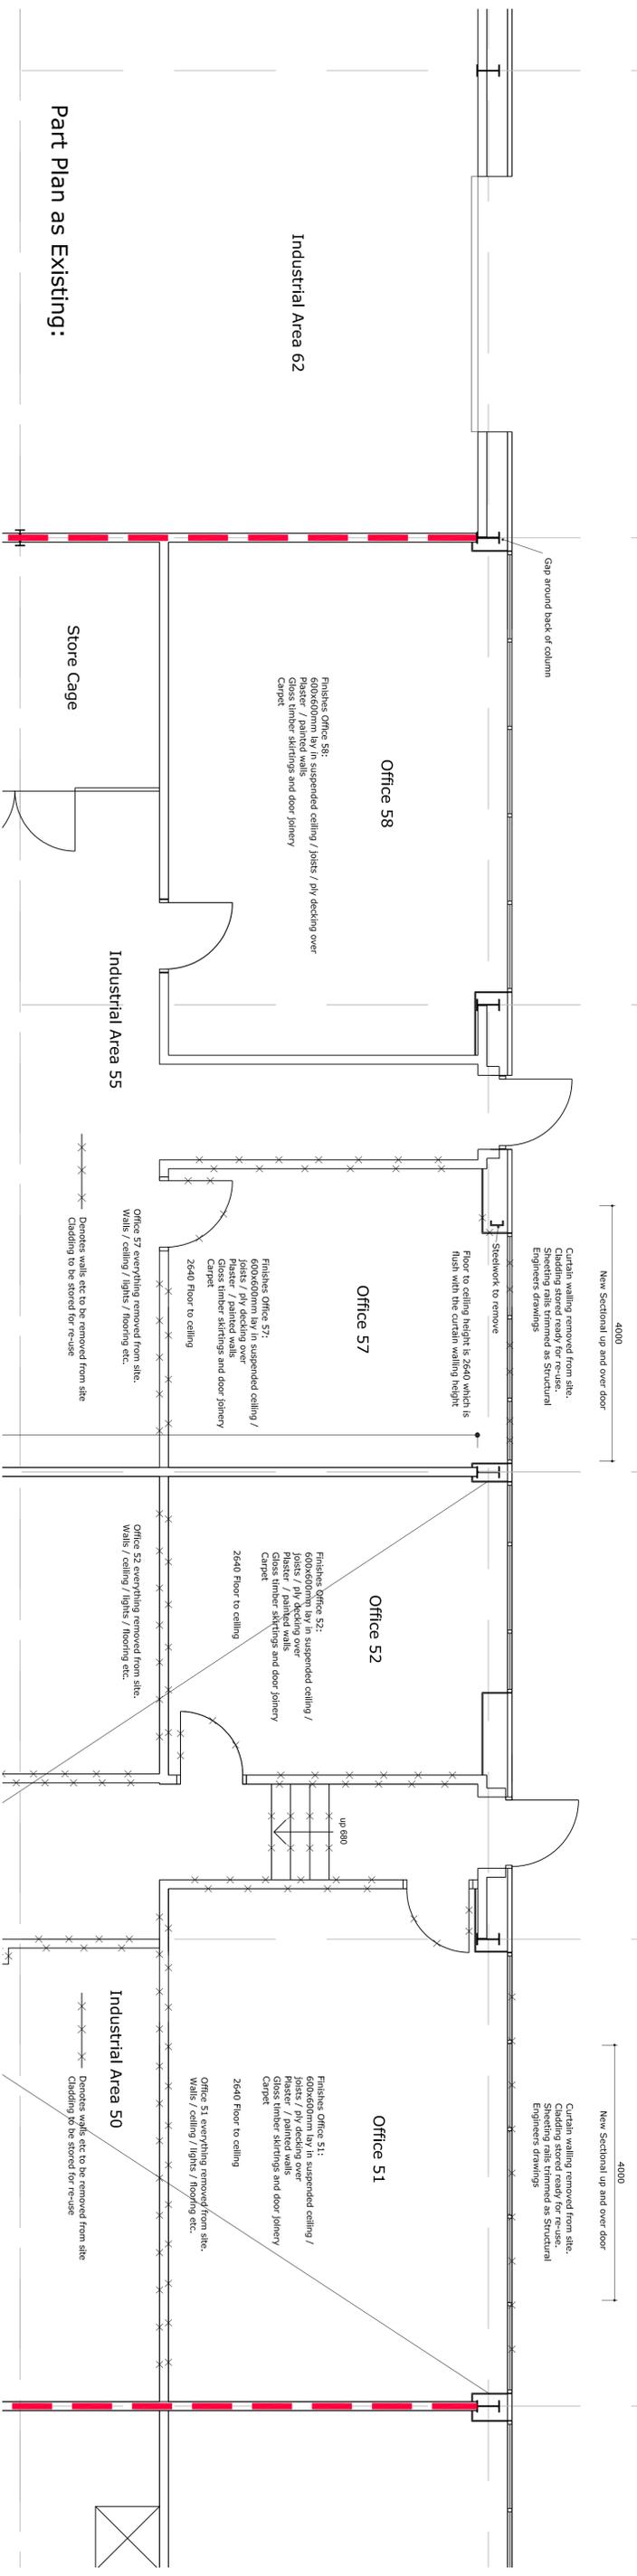

Part East Elevation as Existing:

 

Removal Works to Form New Sectional Doors:

- Curtain walling / sheeting rails etc removed from site.
- Carefully cut out cladding - re-used sections as required to infill sections of removed curtain walling.
- Remove from site remaining waste sheeting / flashings etc.

Tender

Issued for: **Sursham Tompkins**

project: **6692** north: **B**

number: **21** revision: **A1**

drawing number: **21** revision: **B**

Works to Industrial Units Survey as Existing

scale: **1:50** paper size: **A1** MC **MC** drawn by: **MC** checked: **MC** date: **July 17**



Rev B 27-11-17 Revised Tender Issue
Rev A 04-08-17 Tender Issue

© Sursham Tompkins and Partners Limited - Registered in England and Wales - Registered Number 7101312
This drawing is the property of Sursham Tompkins and Partners Limited. It is not to be used for any other project without the written consent of Sursham Tompkins and Partners Limited.
The drawing and the building most depicted are the copyright of Sursham Tompkins and Partners Limited and may not be reproduced except by written permission.