


PROPOSED ROOF PLAN  
1 : 100



PROPOSED FIRST FLOOR  
1 : 100

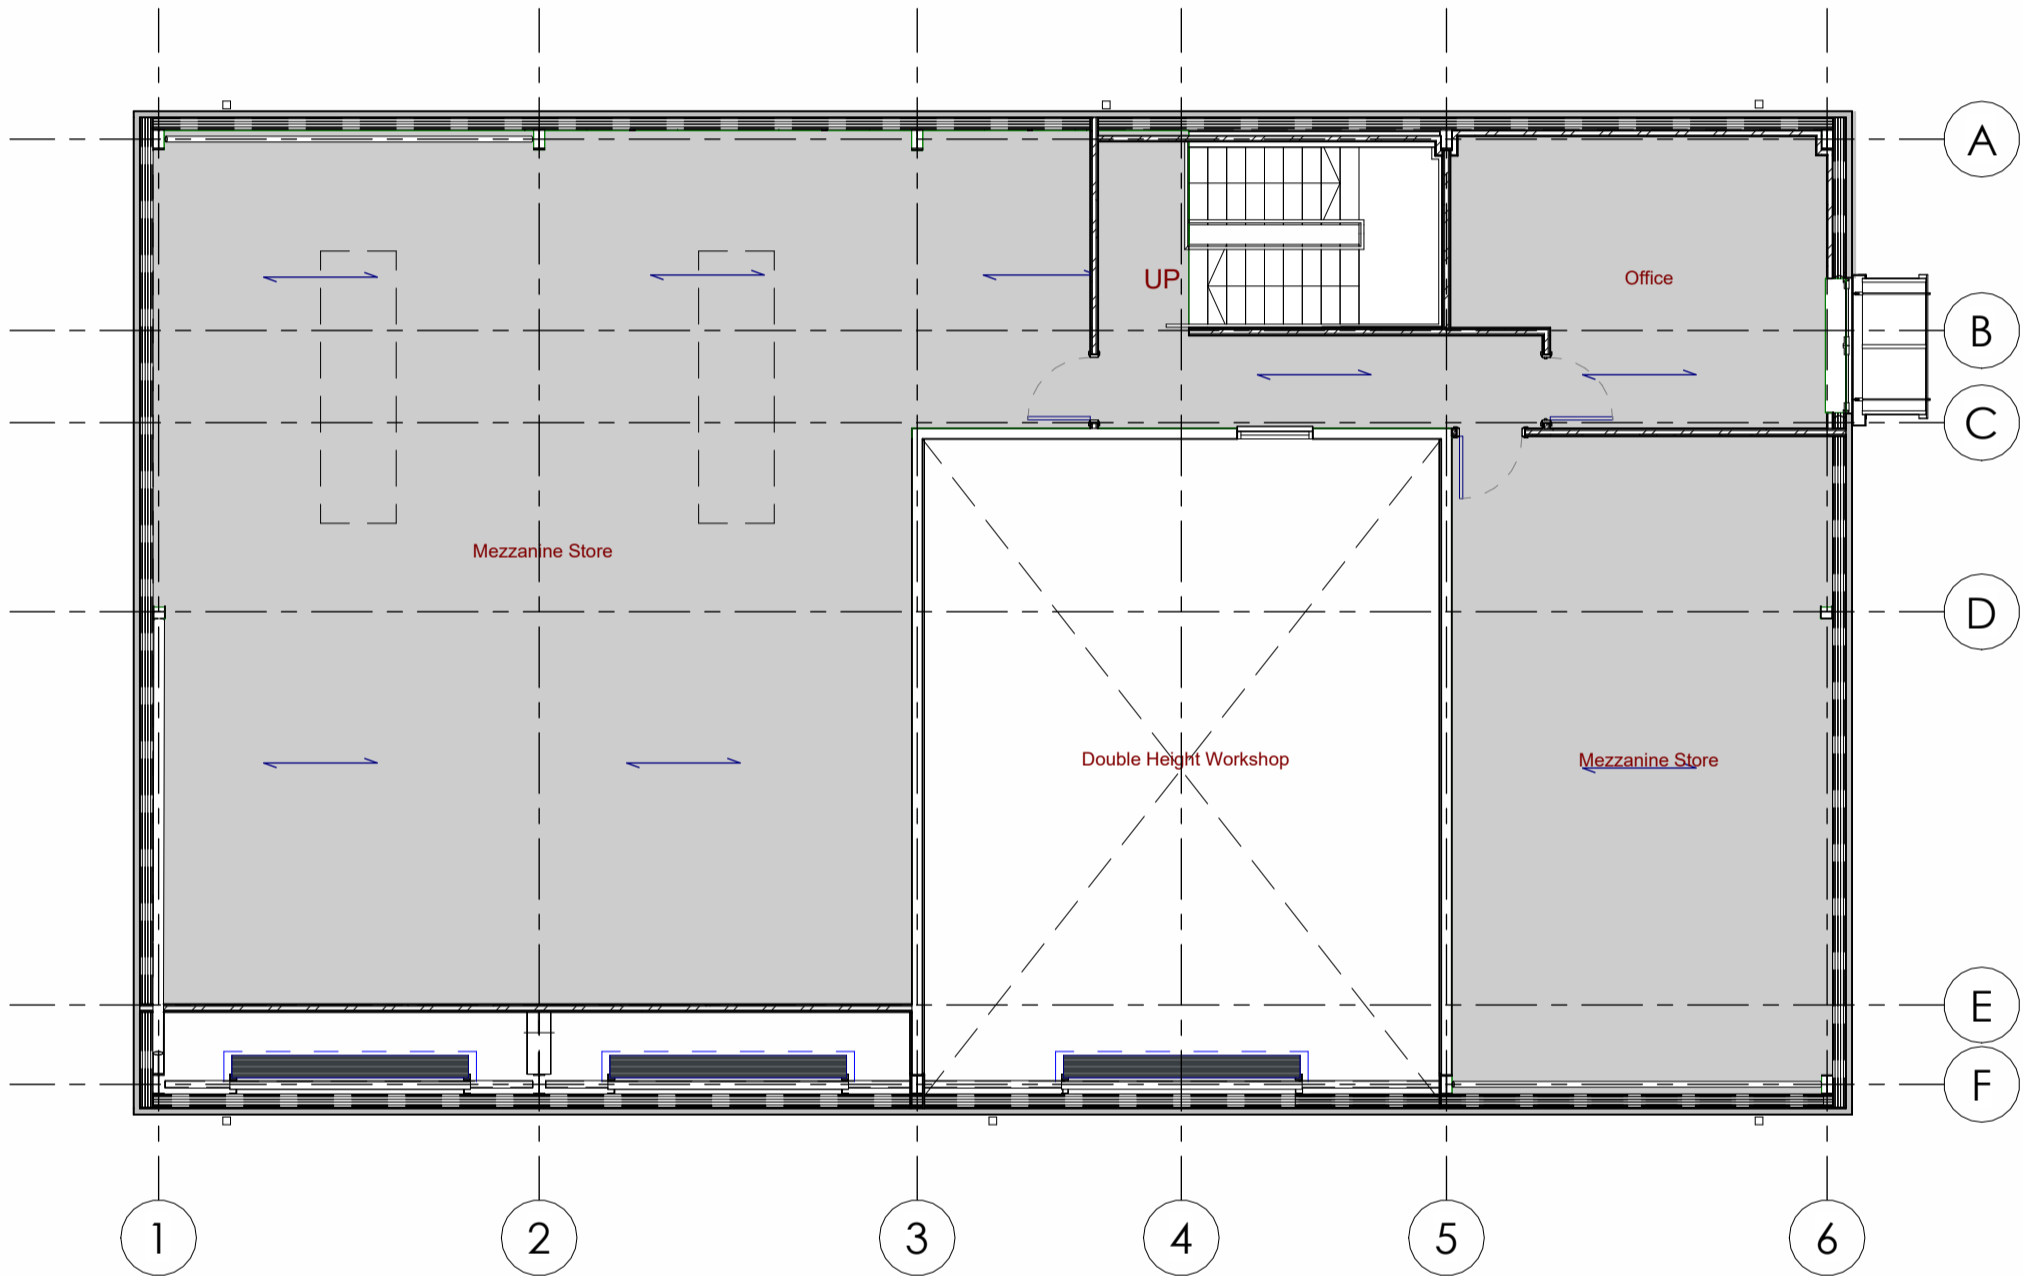

PROPOSED GROUND FLOOR  
1 : 100



DISCLAIMER NOTES:

DO NOT SCALE THIS DOCUMENT - USE FIGURED DIMENSIONS ONLY

ALL DIMENSIONS MUST BE CHECKED ON SITE PRIOR TO COMMENCEMENT OF ANY RELATED WORKS.

THIS DOCUMENT IS COPYRIGHT OF THE ORIGINATOR, IT MUST NOT BE ALTERED, REPRODUCED OR DISTRIBUTED WITHOUT PRIOR CONSENT.

THIS DOCUMENT MUST BE READ IN CONJUNCTION WITH ALL SUPPORTING DOCUMENTS PRODUCED BY THE ORIGINATOR AND OTHER PROJECT DISCIPLINES.

OS MAPPING OBTAINED FROM PROMAP LICENCE No. 100022432  
REPRODUCED BY BERRYS UNDER OS LICENCE No. 100003668

THIS MODEL IS SUPPLIED FOR INFORMATION AND COORDINATION PURPOSES ONLY, AND CANNOT BE RELIED UPON FOR ACCURATE CONSTRUCTION, SPECIFICATION, OR COMMERCIAL INFORMATION - THIS SHOULD BE OBTAINED FROM THE SUPPORTING PROJECT DOCUMENTATION

NORTH POINT:



ORIGINATING OFFICE

BERRYS  
42 HEADLANDS  
KETTERING  
NORHAMPTONSHIRE  
NN15 7HR  
01536 412464

www.berrys.uk.com

REV	DESCRIPTION	BY	CHKD	DATE
-----	-------------	----	------	------

BERRYS

STATUS: TENDER

CLIENT: WITNEY TOWN COUNCIL

PROJECT: WEST WITNEY SPORTS GROUND - NEW DEPOT

TITLE: MAIN DEPOT PROPOSED PLANS

SCALE @ A1:	MODELLED BY:	CHECKED BY:	DATE:
1 : 100	TH	DH	23/05/25

DRAWING No:	PROJECT:	ORG:	LEVEL:	TYPE:	DIS:	NUMBER:	REV:
KA53125	BRY	XX	PL	A	0100		