



- General Notes
- DO NOT SCALE.
 - This drawing is to be read in conjunction with all other relevant drawings and details.
 - Should there be any conflict between the details indicated on this drawing and those on other drawings the Engineer should be informed PRIOR to construction on site.
 - Until technical approval has been obtained from the relevant Authority, it should be understood that all drawings issued are Preliminary and NOT for construction. Should the contractor commence site work prior to such approval being given it is entirely at his own risk.
 - Sketch proposals are for illustrative purposes only & as such are subject to detailed site investigation including ground conditions / contaminants, drainage, design & planning/density negotiations.
 - All dimensions are in millimetres unless otherwise stated.
 - The Farrow Walsh Consulting Designers Risk Assessments for this project must be reviewed PRIOR to the commencement of any works on site.

 

National Rail Van	
Overall Length	5.885m
Overall Width	2.000m
Overall Body Height	2.520m
Min Body Ground Clearance	0.299m
Track Width	1.765m
Lock to lock time	4.00s
Kerb to Kerb Turning Radius	6.000m

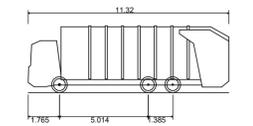


Olympus Series Refuse Vehicle	
Overall Length	11.320m
Overall Width	2.530m
Overall Body Height	3.756m
Min Body Ground Clearance	0.309m
Track Width	2.530m
Lock to lock time	4.00s
Kerb to Kerb Turning Radius	11.550m

Area 1 - Refuse Vehicle Entering the Site
Scale 1:200

Area 1 - Refuse Vehicle Leaving the Site
Scale 1:200

Site Plan
Scale NTS

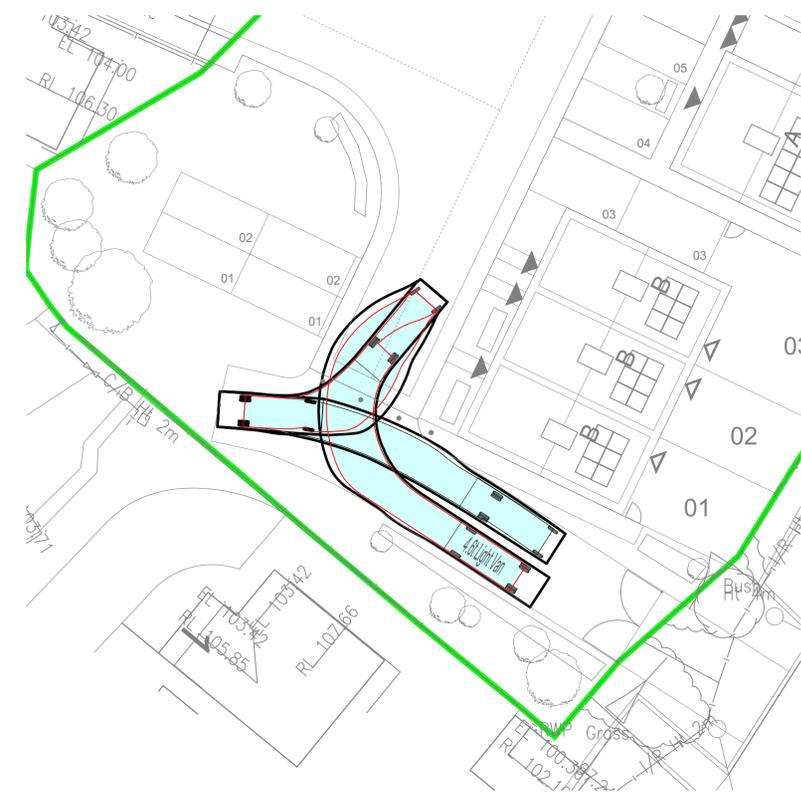

Area 2 - National Rail Vehicle Access
Scale 1:200

Area 3 - Refuse Vehicle Utilising Turning Head
Scale 1:200

Rev	Description of updates	Drawn	Checked	App'd	Date
A2	Refuse vehicle type replaced as per Local Authority's comments received 23.10.2018.	PU	BM	DM	26.10.18
A1	Issued for Approval.	SJ	CB	JD	20.08.18

Revision Schedule

Second Floor, 48 Canik Street, Leicester, LE1 5GW
W: www.farrowwalsh.com T: 0116 251 5556

FOR APPROVAL

Client:
RG-P

Project:
Cheltenham Road, Corby

Title:
Vehicle Tracking Exercise

Drawn	Checked	Approved	Date	Scale
SJ	CB	JD	Aug 2018	As Shown @ A1

Drawing No. **FW1543-H-800** Revision: **A2**

This drawing and the building works depicted are the copyright of Farrow Walsh consulting Ltd. and may not be reproduced or amended except by written permission. No liability will be accepted for amendments made by other persons.