


THIRD ANGLE PROJECTION

- ALL DIMENSIONS IN MM - IF IN DOUBT ASK - DO NOT SCALE -

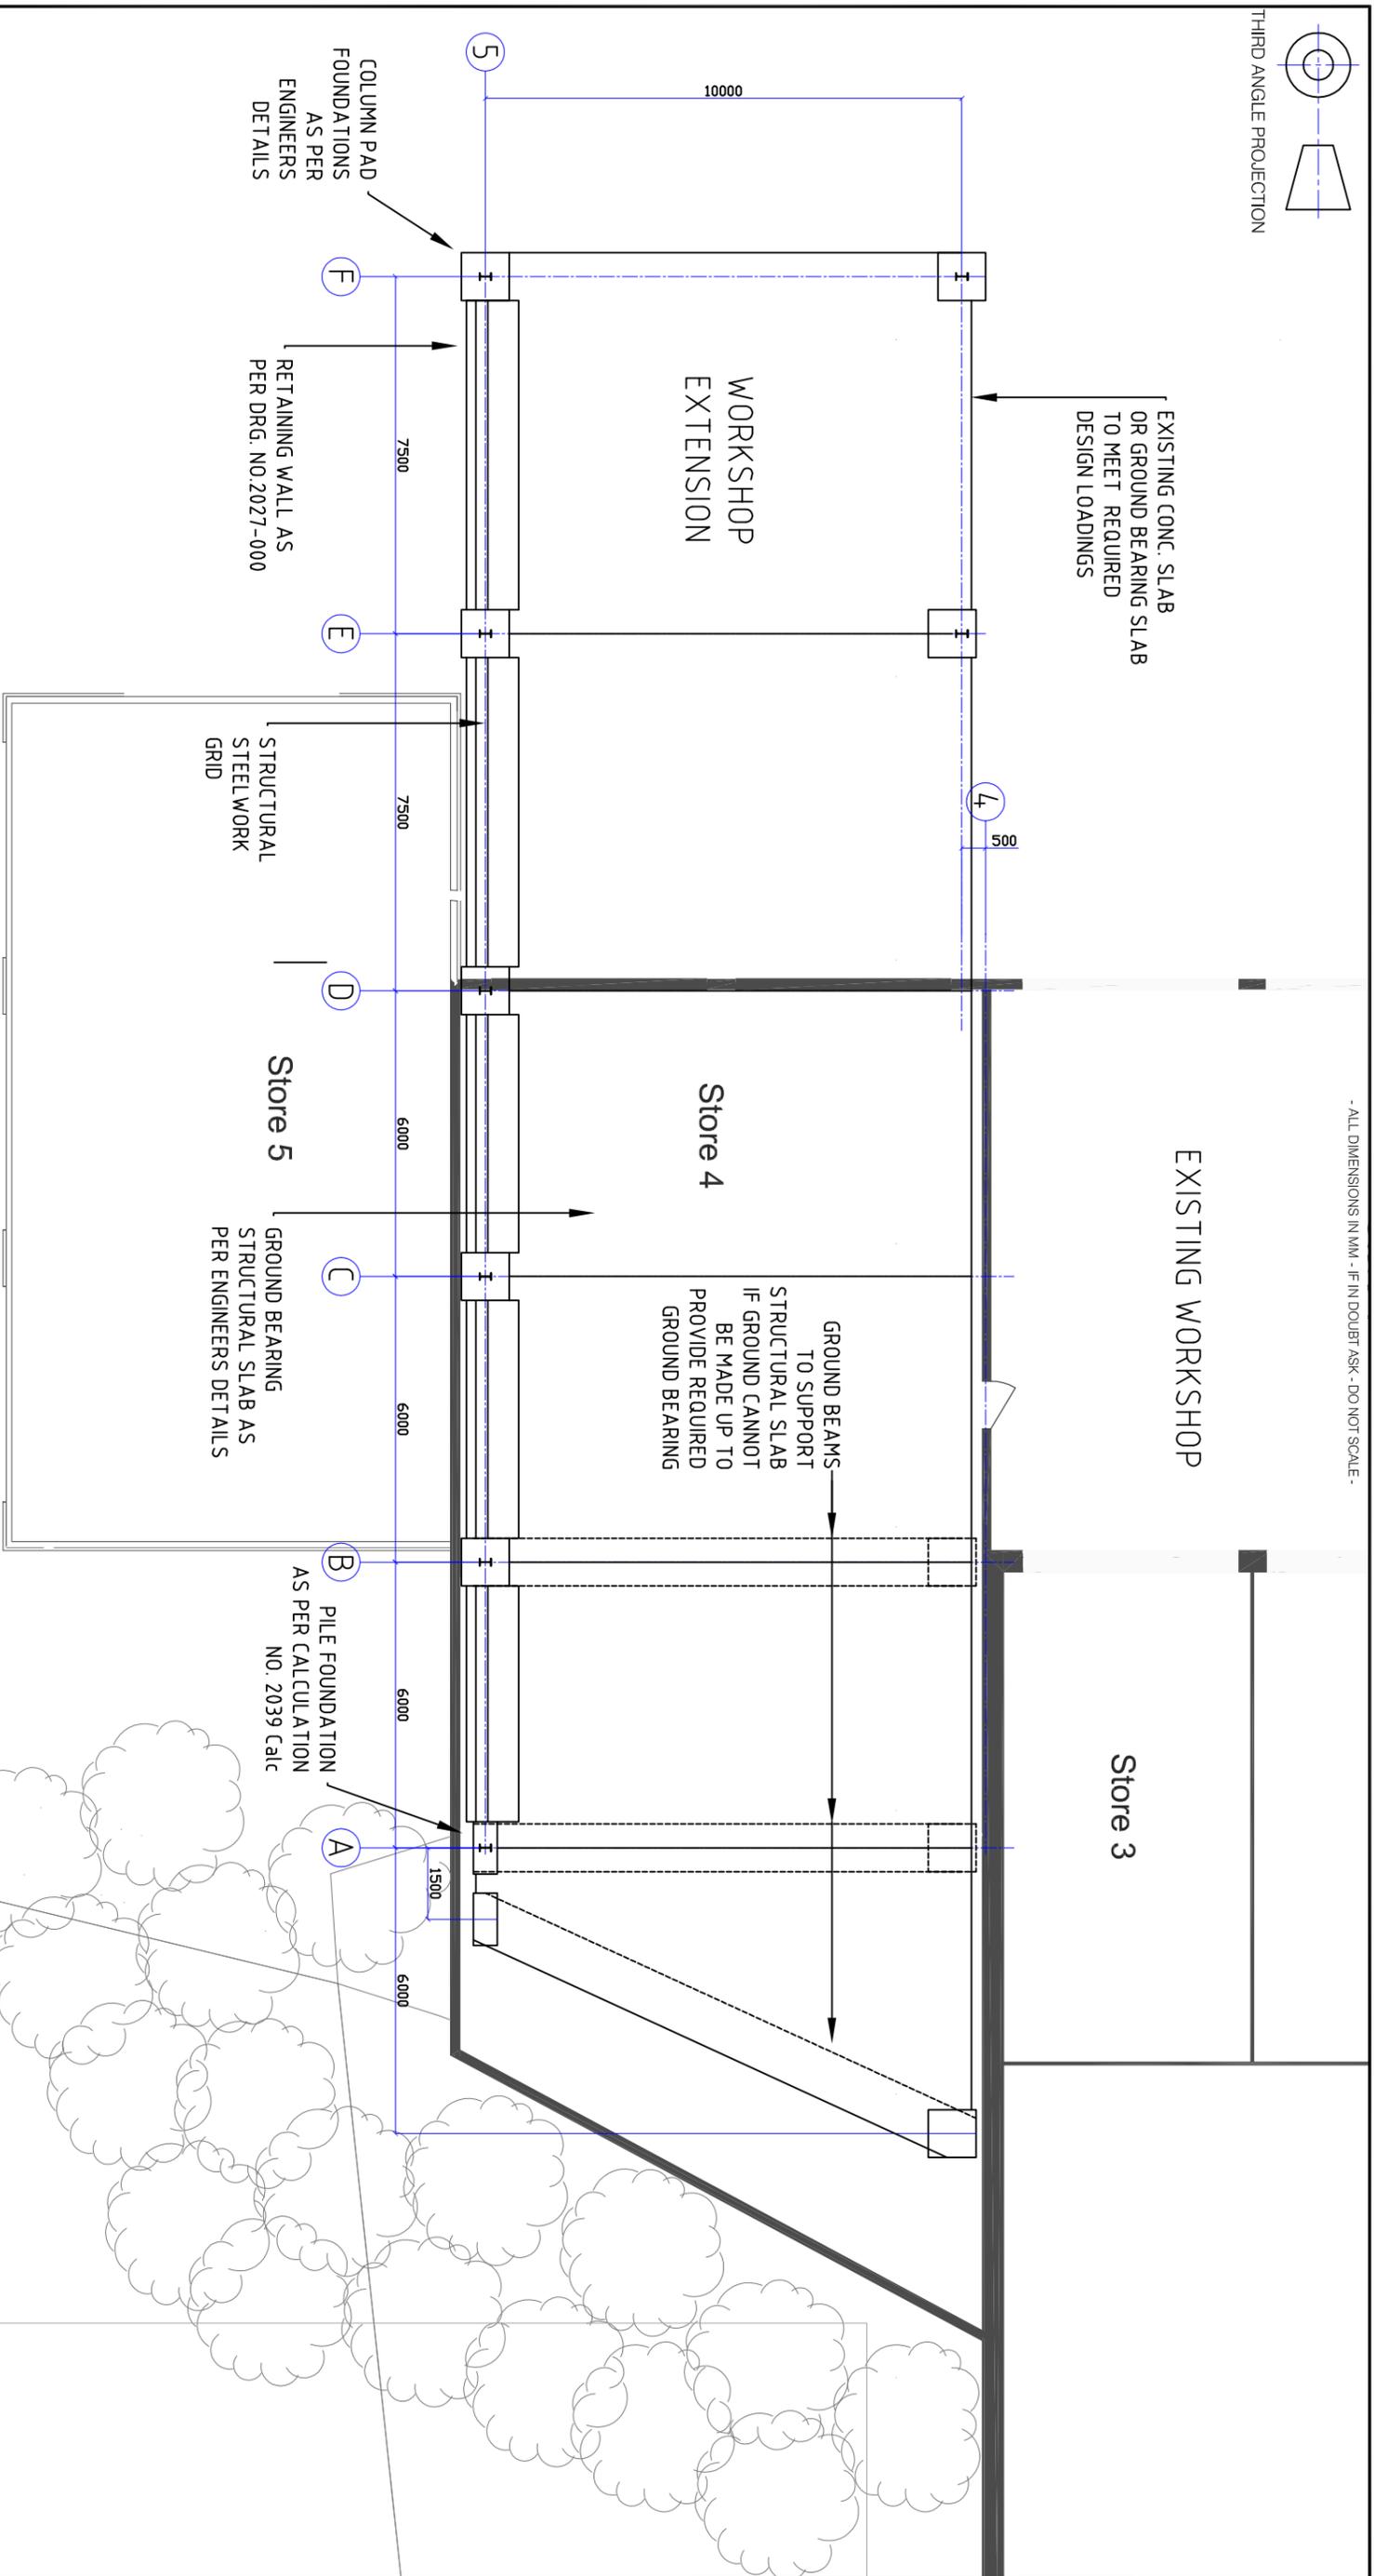

FOUNDATION PLAN

GENERAL NOTES

REV DATE

DESCRIPTION

DRN

CHKD

DRAWING TITLE

FOUNDATION PLAN
 WORKSHOP EXTENSION
 HEWASWATER ENGINEERING

CLIENT
HEWASWATER ENGINEERING

DRAWN BY
GEC

DATE
16.10.16

SCALE
N.T.S.

CHECKED BY

DATE

SHEET SIZE
A3

DRAWING NO.
GA-01

REV
-