



Bike Store Plan 1:20

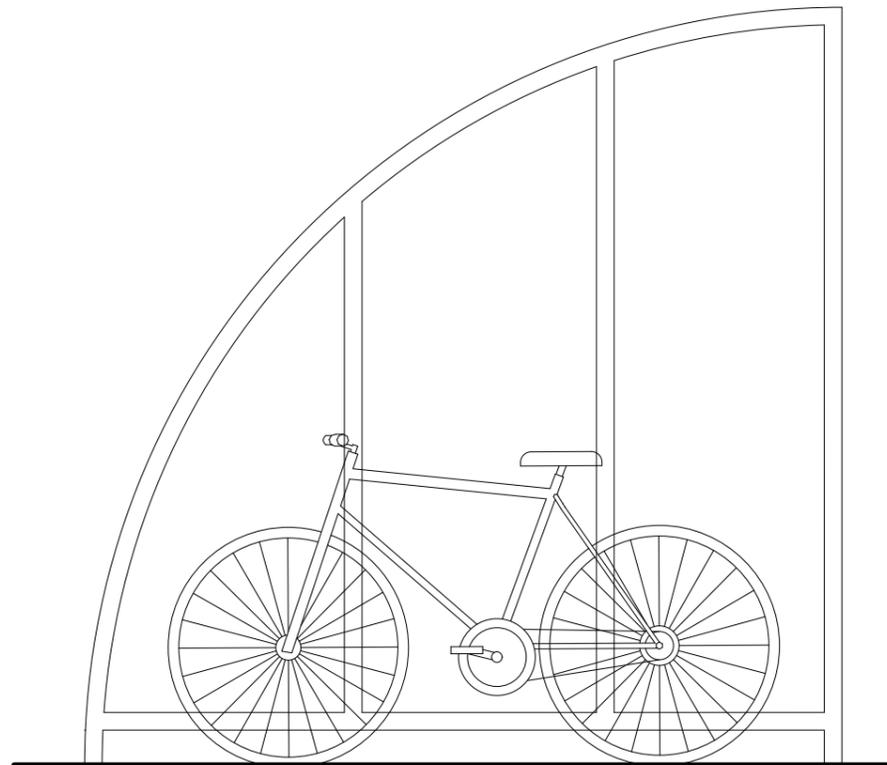


Side Elevation 1:20

Eccleston Economy Cycle Shelter
 (5 Rack Cycle Capacity) 2030mm length
 x 2140mm width x 2150mm height.
 Clear view PET g UV roof and sides, on
 welded mild steel square hollow section
 galvanized frame bolted to concrete
 base

<https://www.broxap.com/eccleston-economy-cycle-shelter.html>

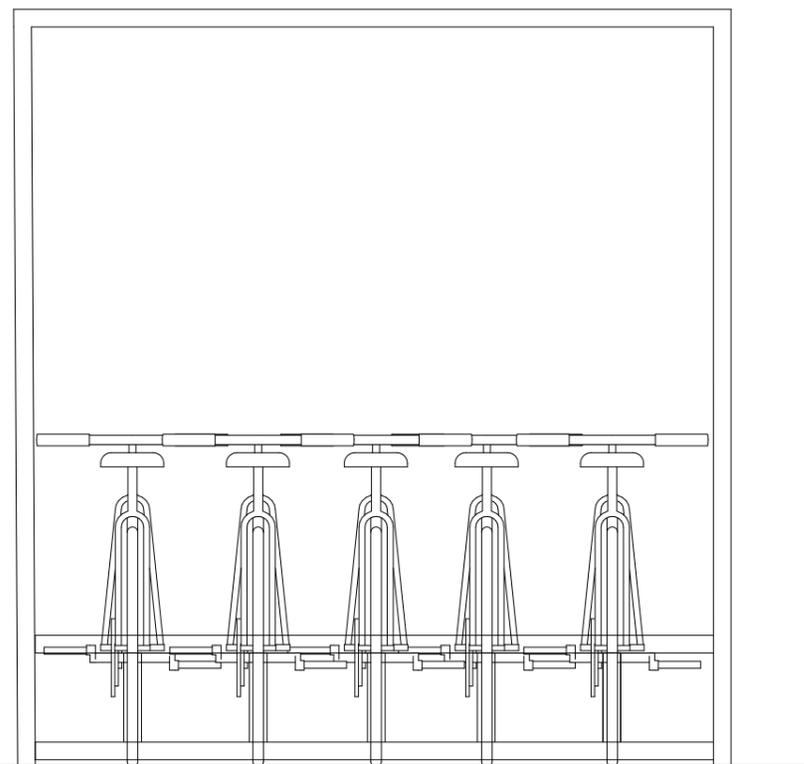

Front Elevation 1:20

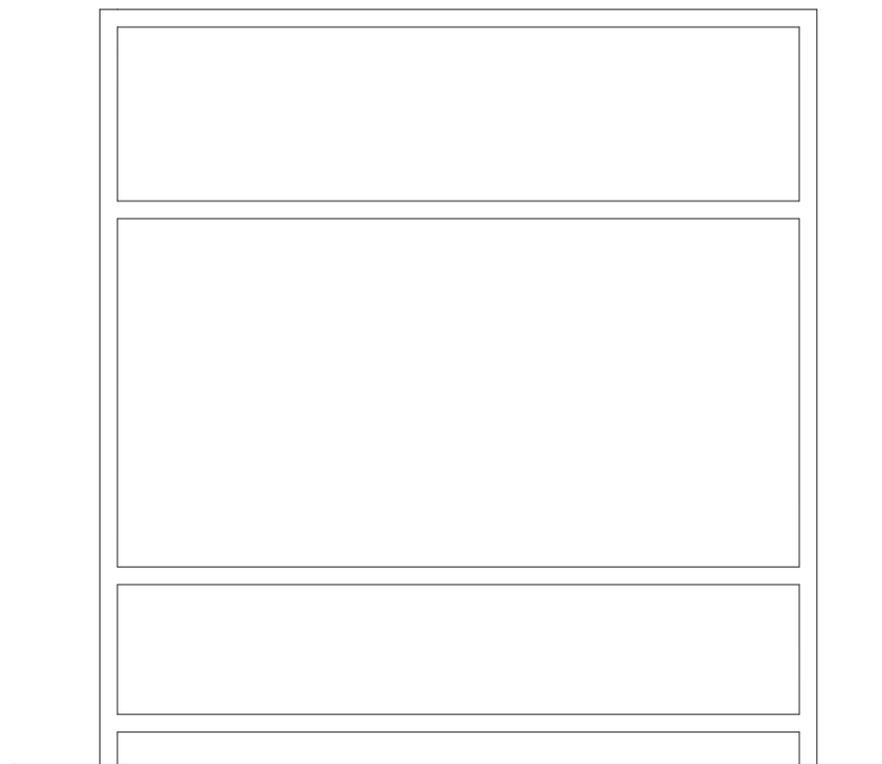

Rear Elevation 1:20



Project: Cheltenham Road, Corby

Status: Planning

Client: Corby Borough Council

Sheet title: Bike Store

Scale: 1:20 @ A3

Date: 14/11/18

Drawn: GW

Checked: JR

Ref: 41232/023

Waterloo House, 71 Princess Road West, Leicester, LE1 6TR · T 0116 204 5800
 74 Wells Street, London, W1T 3JQ · T 020 3327 0381
 F 0116 204 5801 · rg-p.co.uk · design@rg-p.co.uk

All dimensions to be checked on site. Do not scale off this drawing for construction purposes. This drawing is the copyright of the Architect, and not to be reproduced without their permission. Ordnance Survey map information reproduced with permission of HMSO Crown Copyright reserved. rg-p Ltd. Trading as rg-p.