
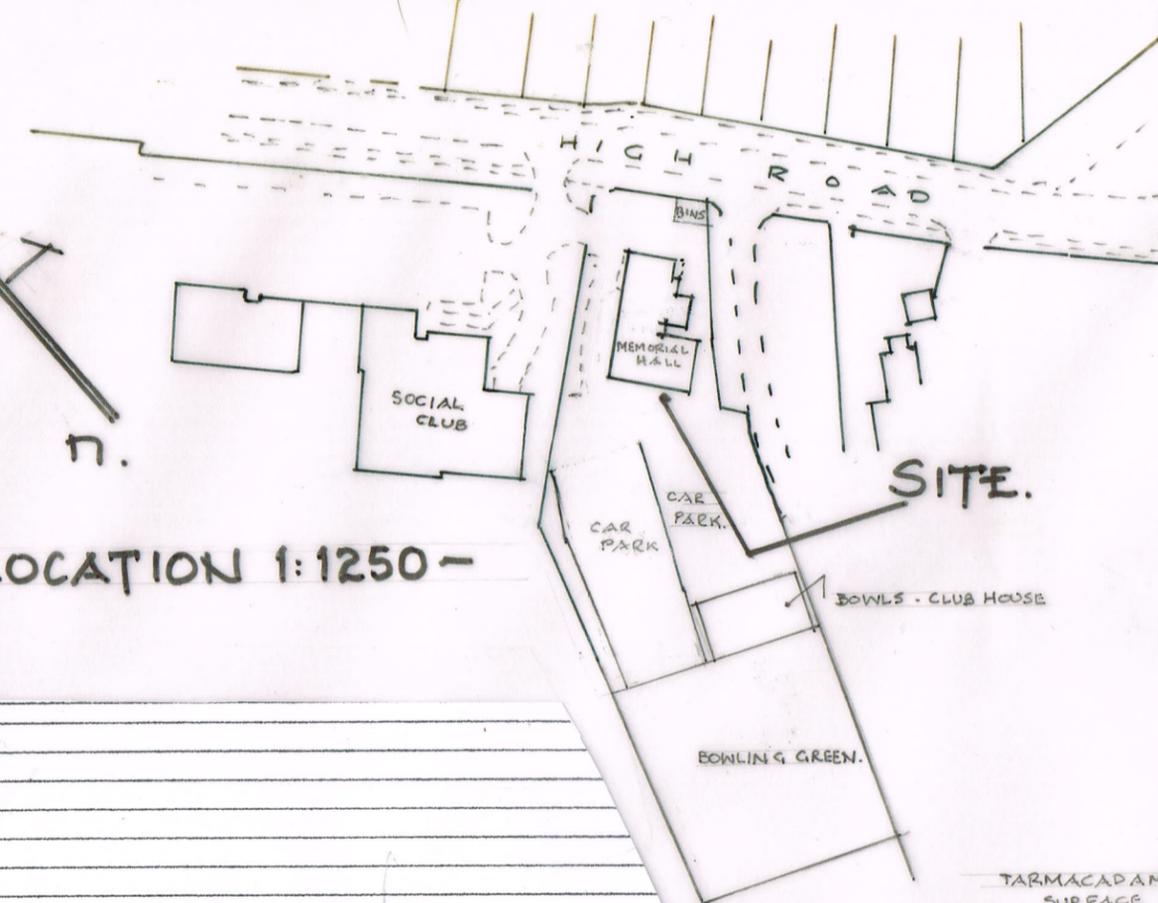


~ LOCATION 1:1250 ~

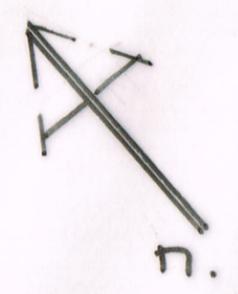

K		
J		
H		
G		
F		
E		
D		
C		
B	27-10-23	MOVED ACCESS TRACK TO REAR OF HALL.
A	15-06-23	COMPLETED LOCATION AND SITE PLANS.
	Date	Revisions

Client **TRIMLEY ST. MARTIN PARISH COUNCIL.**

Job Title **TRIMLEY MEMORIAL HALL,
HIGH ROAD,
TRIMLEY ST. MARTIN**

Drawing Title **EXTENSION TO PREMISES FOR
ADDITIONAL HALL, KITCHEN, AND
DISABLED TOILET FACILITY.**

This Drawing

Scales **AS SHOWN.**



Date **MAY, 2023**

Drawn by **ROBERT WILSON
(01394-285284)
MOBILE-07710-044-804**

Ref: **T.M.H./01/23**

Rev: **'X'B'**

~ PROPOSED SITE PLAN
1:500 ~

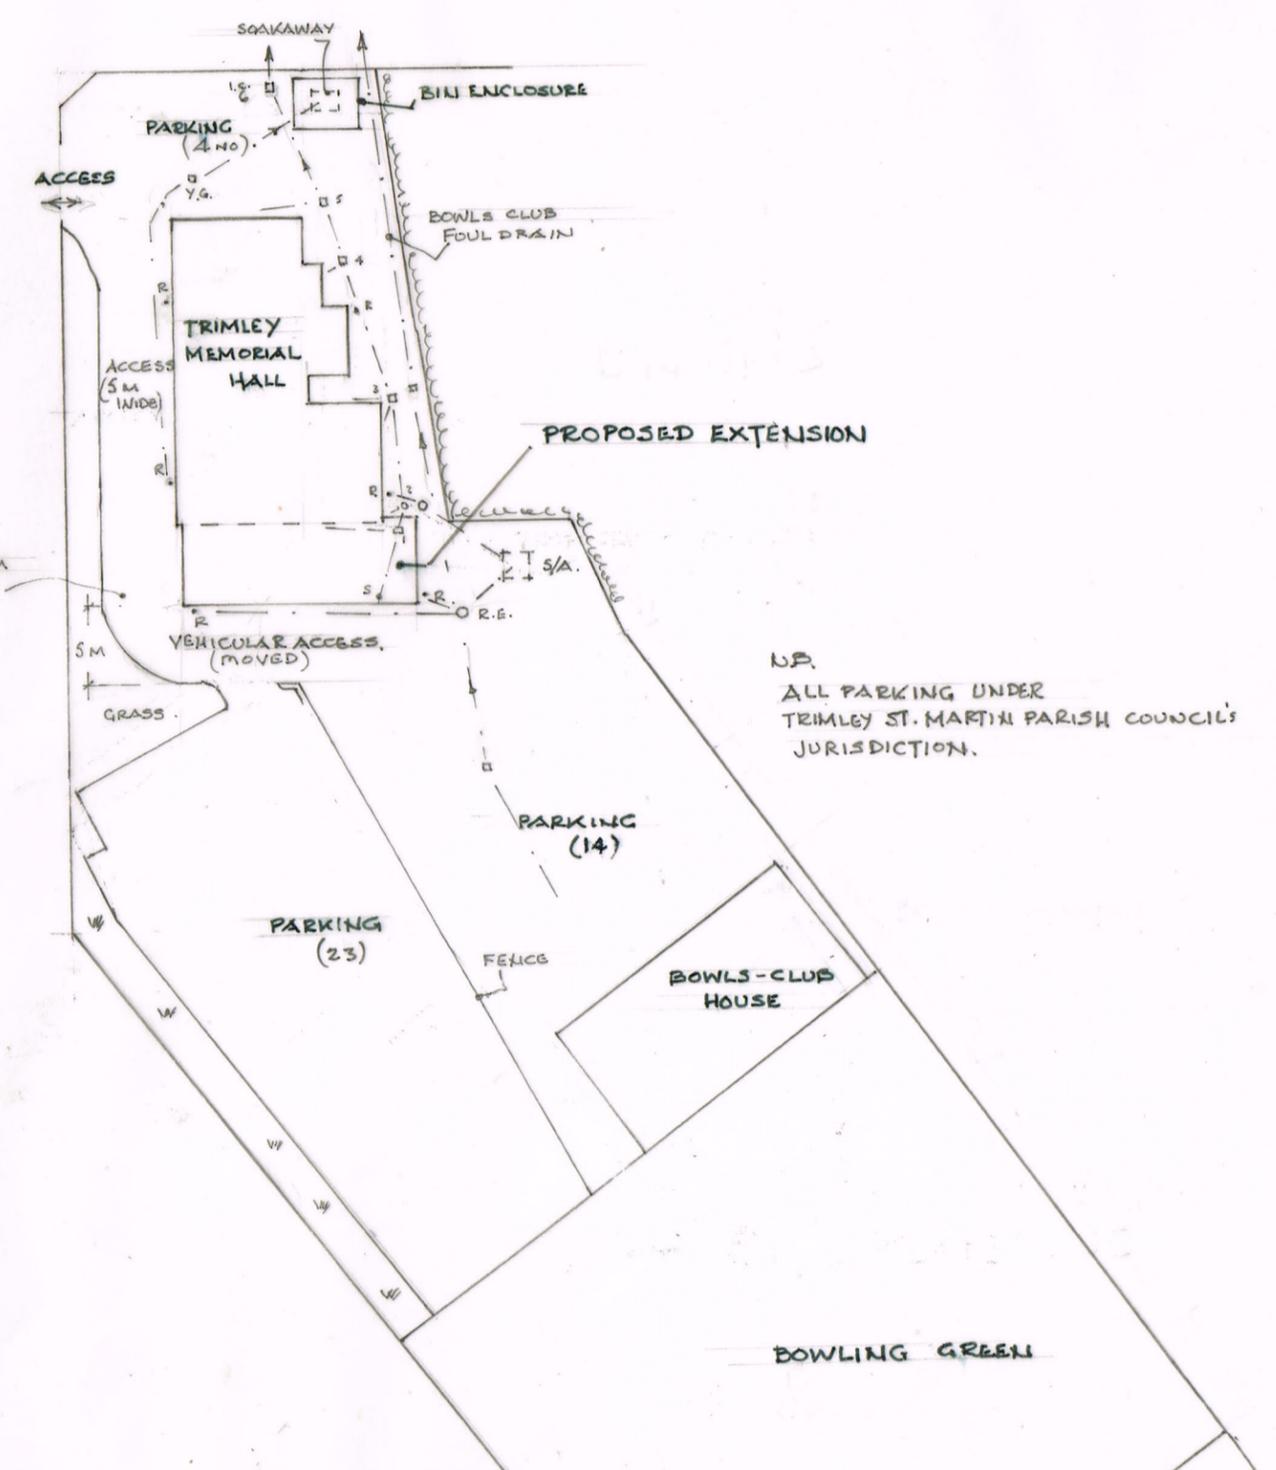 

N.P.
ALL PARKING UNDER
TRIMLEY ST. MARTIN PARISH COUNCIL'S
JURISDICTION.