


NOTES:

Dimensions to be checked on site before commencing work.  
Any discrepancies shall be reported to the architect immediately.

Do not scale from these drawings except for planning purposes.  
Use figured dimensions only.

Where applicable this drawing is to be read in conjunction with other consultants' drawings.



All drawings to be read in conjunction with specification and all other drawings including structural engineer and mechanical and electrical drawings / specification

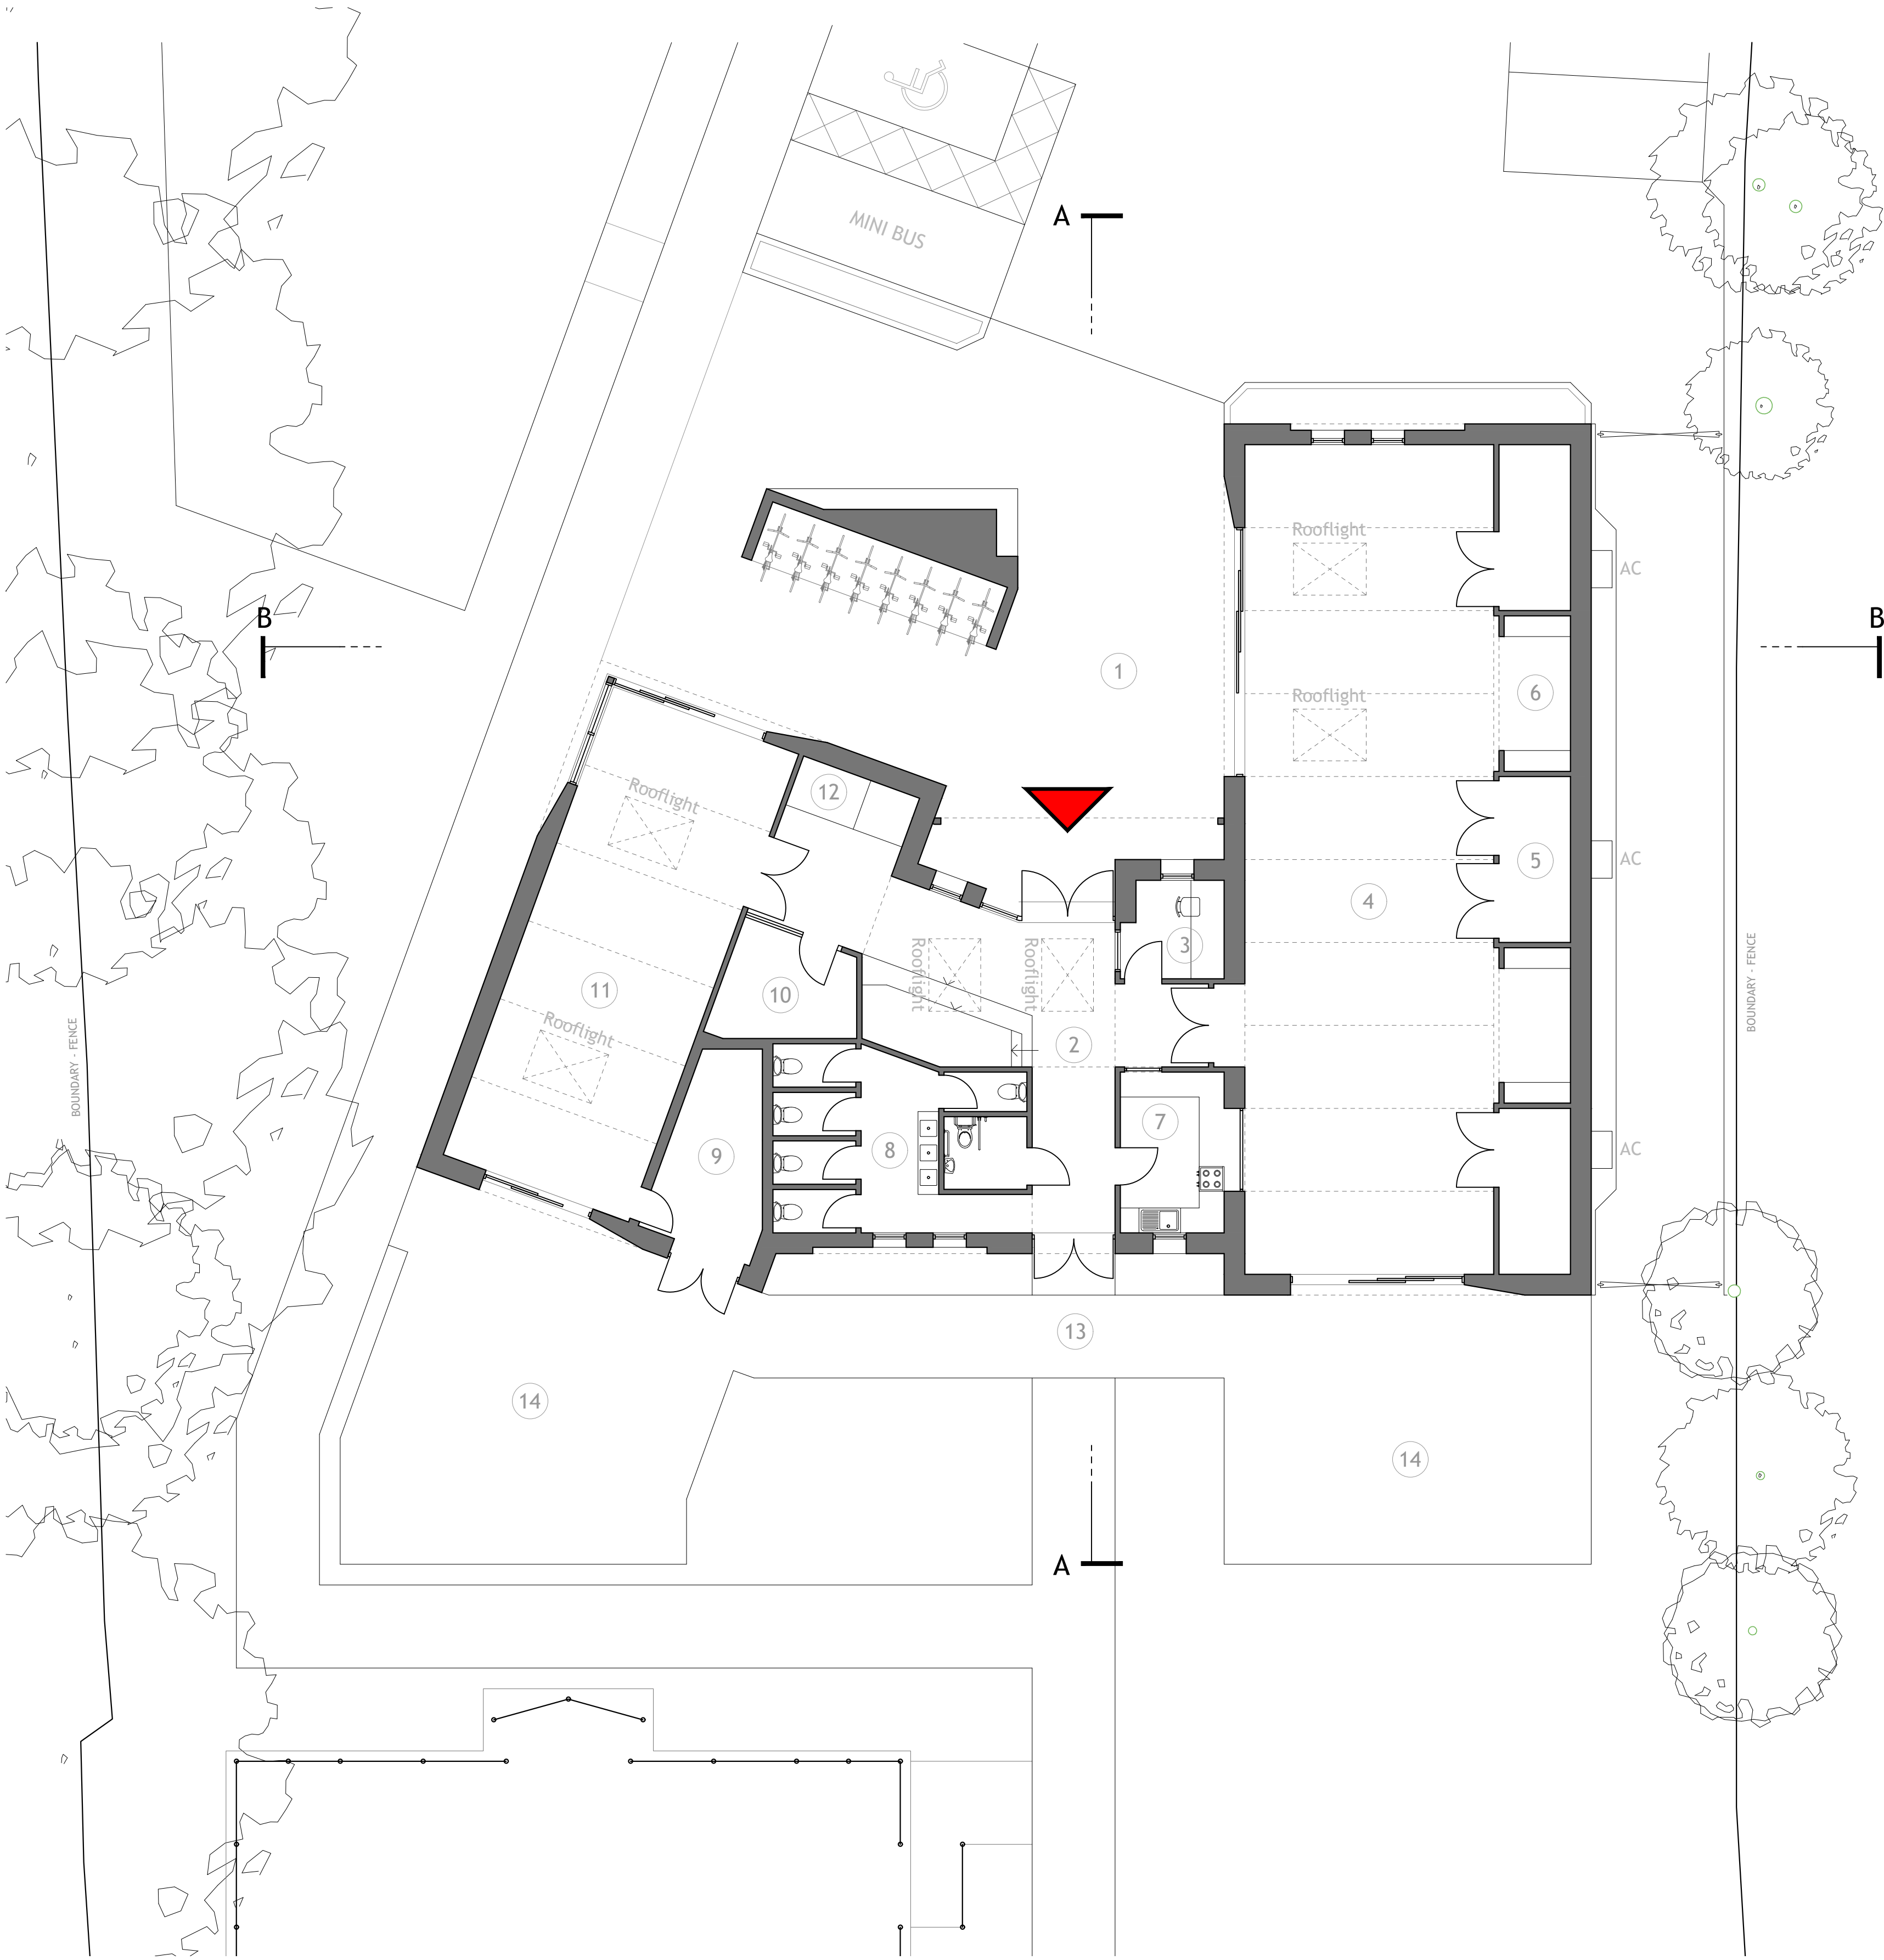

GROUND FLOOR  
1:100

ROOF PLAN  
1:100

- 1 - ENTRANCE COURTYARD
- 2 - ENTRANCE LOBBY
- 3 - OFFICE
- 4 - MAIN HALL
- 5 - STORAGE
- 6 - BREAK-OUT SPACE
- 7 - KITCHEN
- 8 - TOILETS
- 9 - PLANT
- 10 - 1 to 1 MEETING ROOM
- 11 - MULTIPURPOSE ROOM
- 12 - COSHI
- 13 - ACCESS TO REAR
- 14 - FLEXIBLE OUTDOOR SPACE

 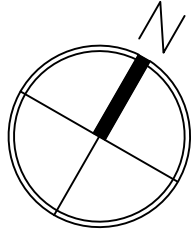

DRAWING	DRAWING NO
PROPOSED FLOOR PLANS	20031-05
SCALE	
as noted @ A1	
DATE	
OCT 2021	
REVISION	
*	

