

 
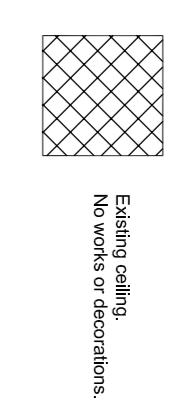
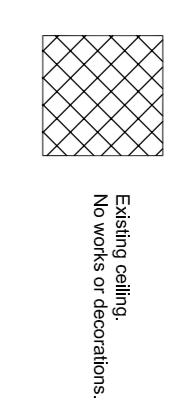
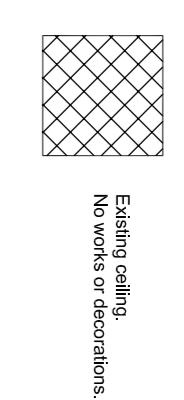
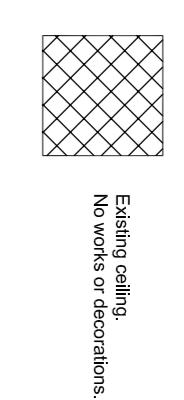
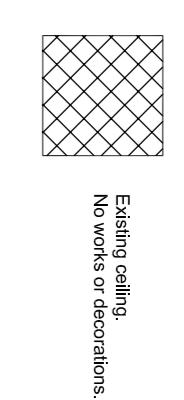
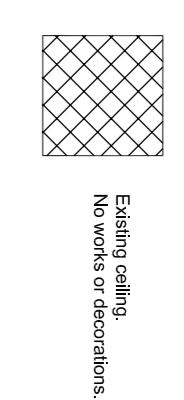
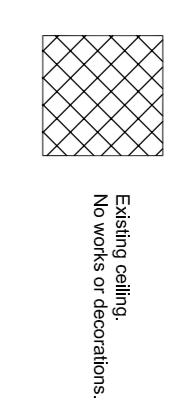
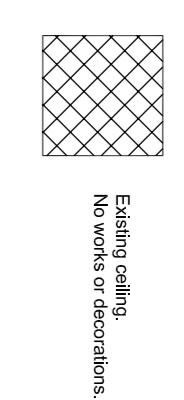
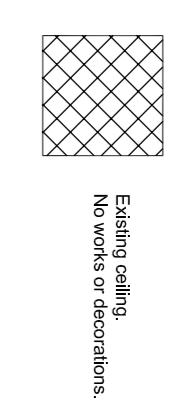
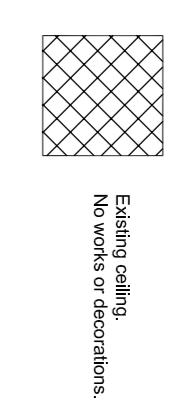
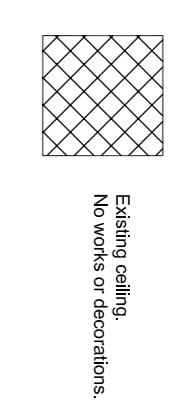
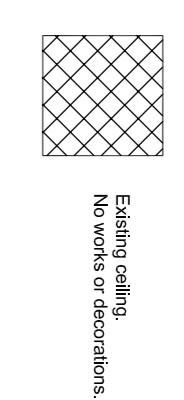
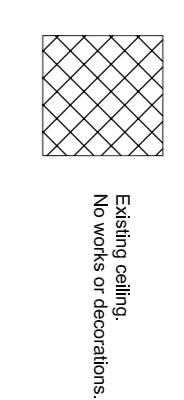
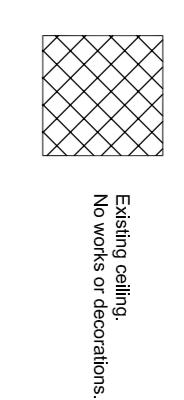
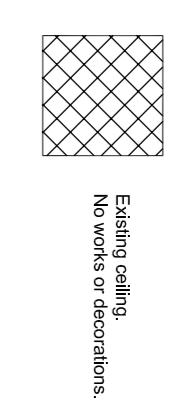
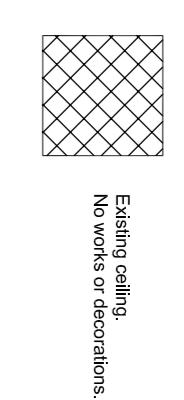
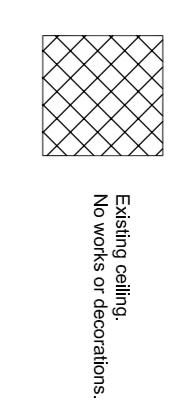
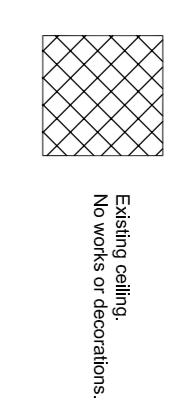
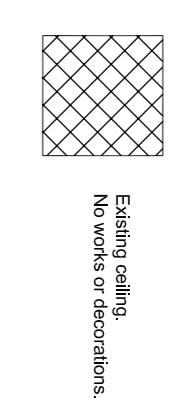
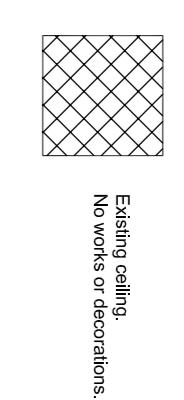
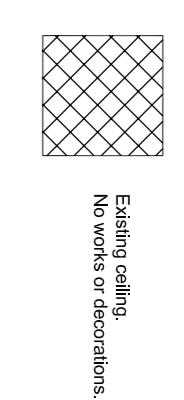
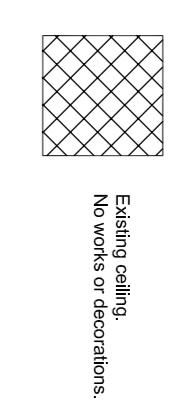
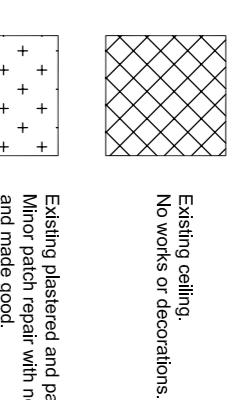
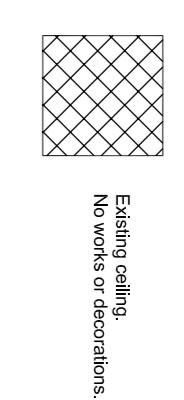


Fire Point A

 


KEY

REFLECTED CEILING PLAN LEGEND

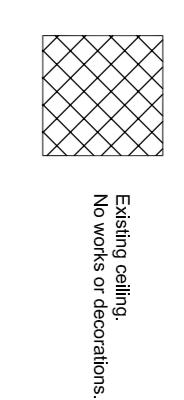

PROPOSED SECOND FLOOR RCP
SCALE 1:50 @ A1

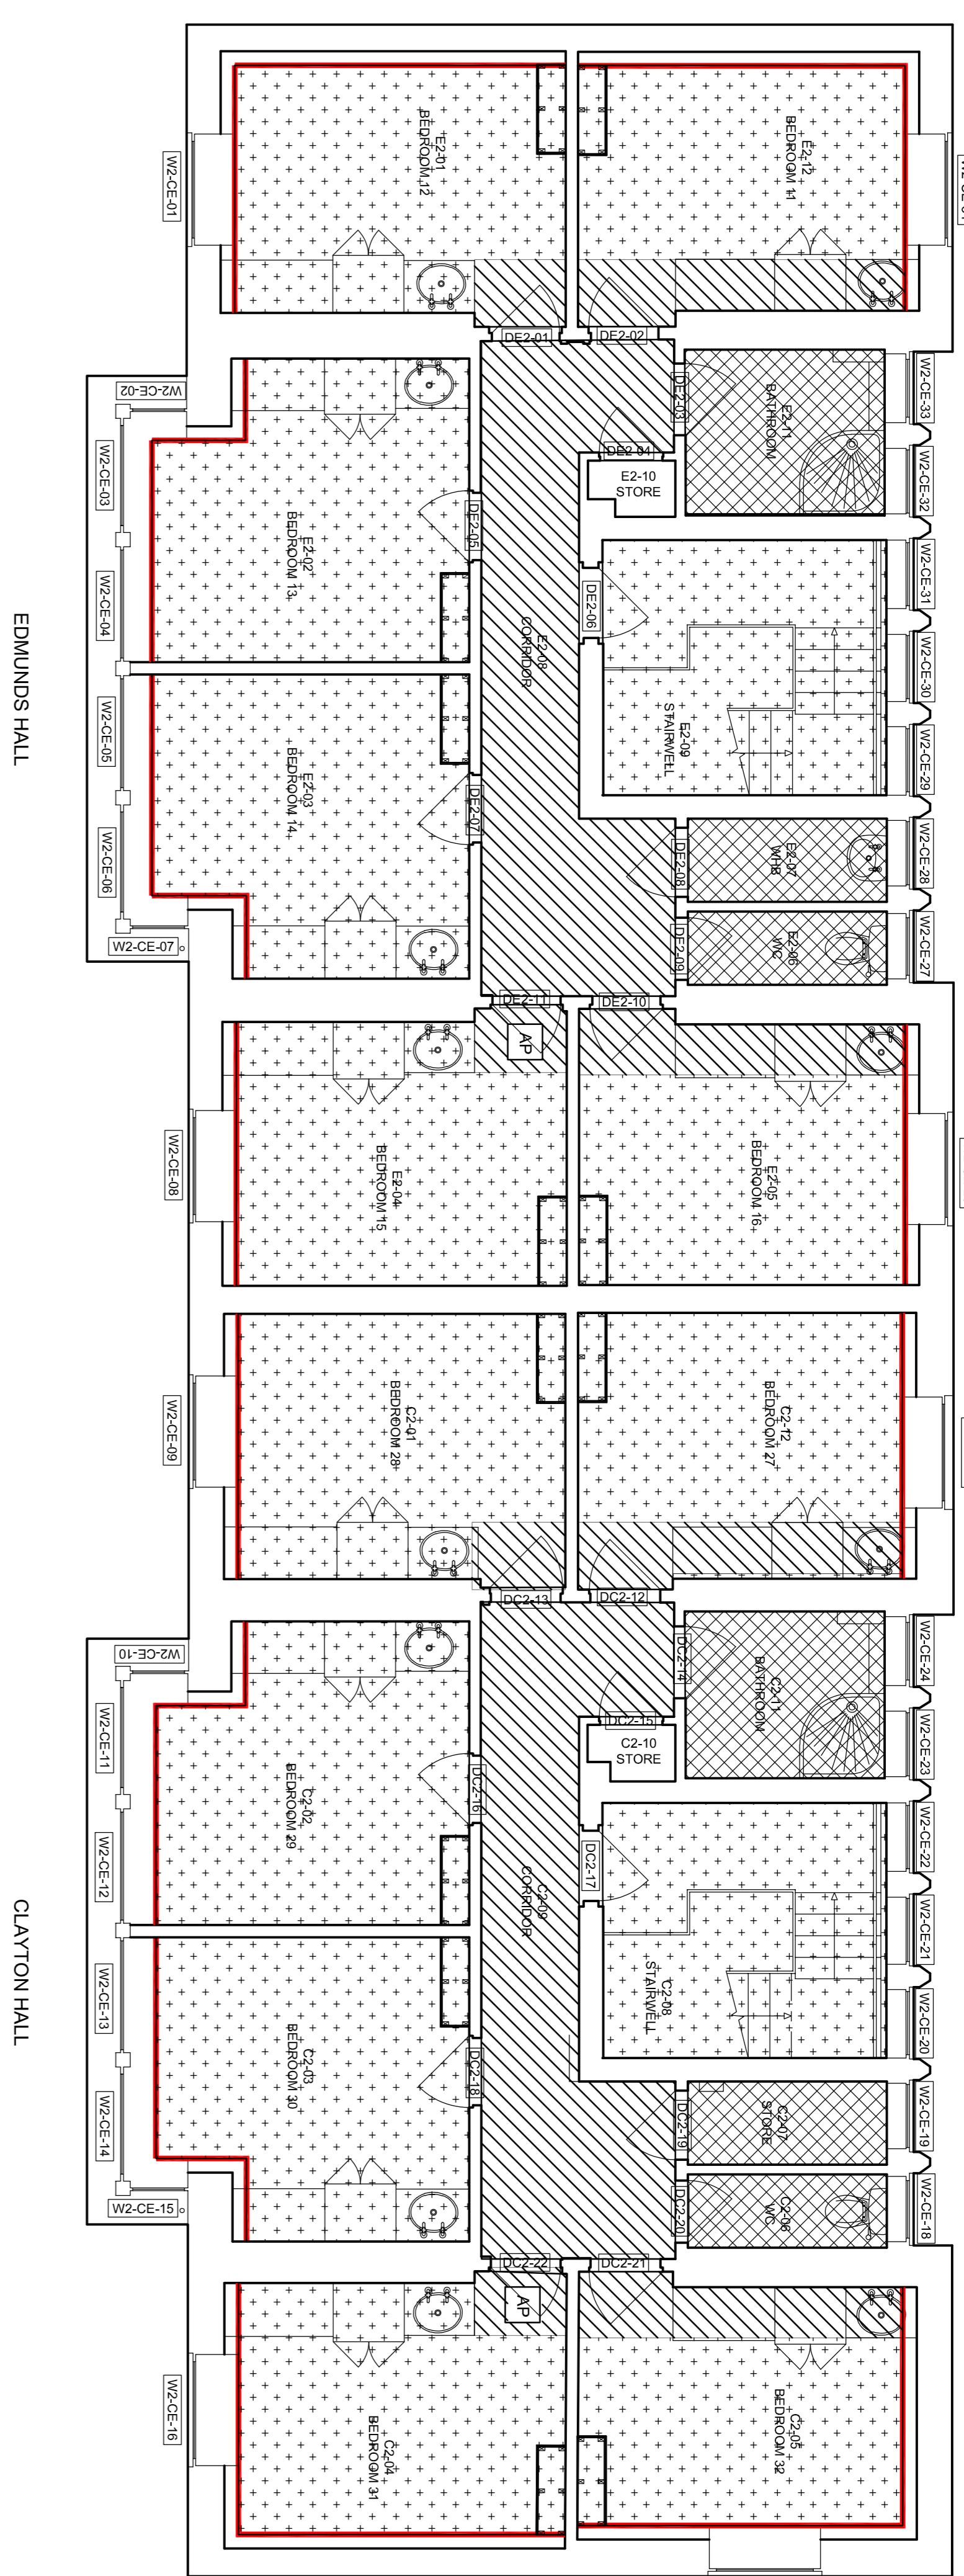

CLAYTON HALL

EDMUND HALL

Fire Point A



Fire Point B



Fire Point C



Fire Point A



Fire Point B



Fire Point C



Fire Point A



Fire Point B



Fire Point C



