


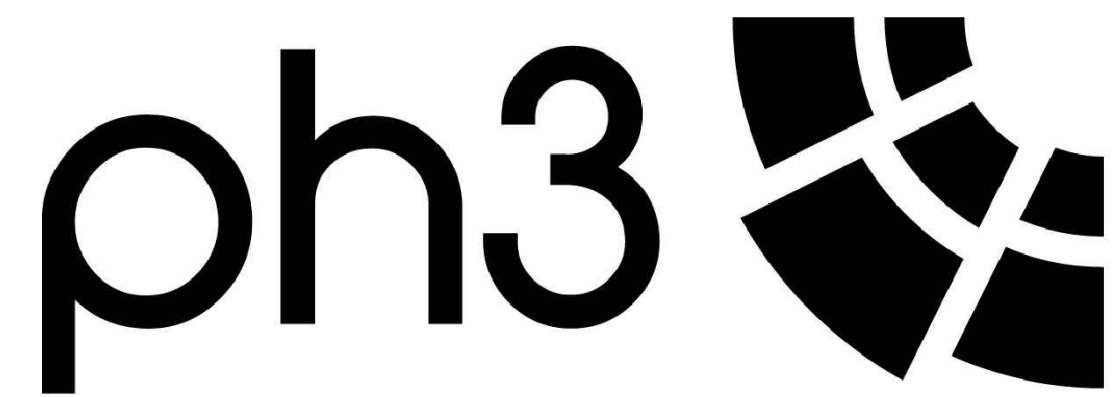

architecture & design

[contact details:]

PH3 BRISTOL STUDIO:
80 STOKES CROFT,
BRISTOL,
BS1 3QY.
t; 0117 911 5458

PH3 LIVERPOOL STUDIO:
78 MOUNT PLEASANT,
LIVERPOOL,
L3 5SL.
t; 0151 909 4282

e; mail@ph3design.co.uk
w; www.ph3design.co.uk

[notes:]



EXISTING SITE PLAN - scale 1:100


[project info.]

[project title:
PROPOSED EXTENSION AT:
MIDSOMER NORTON TOWN HALL, BA3 2HQ.

drawing title:
EXISTING SITE PLAN

drawing issue:
DISCUSSION-ONLY/ PLANNING/ BUILDING-REGS/CONSTRUCTION

[drawing number:
ph3_014_001_002
[date:
17.03.15

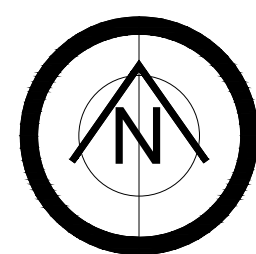

[scale bar]
50.0
100.0
150.0
200.0
250.0
300.0
350.0
400.0
450.0
500.0

[scale:]
1:100@a1