



THIS DRAWING IS THE PROPERTY OF GSH ARCHITECTS LTD. IT IS TO BE USED ONLY FOR THE PROJECT AND SITE SPECIFICALLY IDENTIFIED HEREIN. IT IS NOT TO BE REPRODUCED, COPIED, OR TRANSMITTED IN ANY FORM OR BY ANY MEANS, WITHOUT THE WRITTEN PERMISSION OF GSH ARCHITECTS LTD.	
NO PART OF THIS DRAWING IS TO BE USED FOR ANY OTHER PROJECT WITHOUT THE WRITTEN PERMISSION OF GSH ARCHITECTS LTD.	NO PART OF THIS DRAWING IS TO BE USED FOR ANY OTHER PROJECT WITHOUT THE WRITTEN PERMISSION OF GSH ARCHITECTS LTD.
- NOTE -  
All dimensions to be checked on site by the contractor. The contractor is responsible for the accuracy of the dimensions. Any discrepancy or query to be reported and clarified before any associated / all work proceeds. All construction to be in accordance with current relevant Trade and Professional Standards and Guidelines. Statutory requirements and product manufacturers specifications and details. Read drawing in conjunction with finishing specification, workmanship specification, all other associated drawings issued and details which may be issued from time to time.  
GSH Architects Ltd 2016  
All rights reserved / All copyrights retained

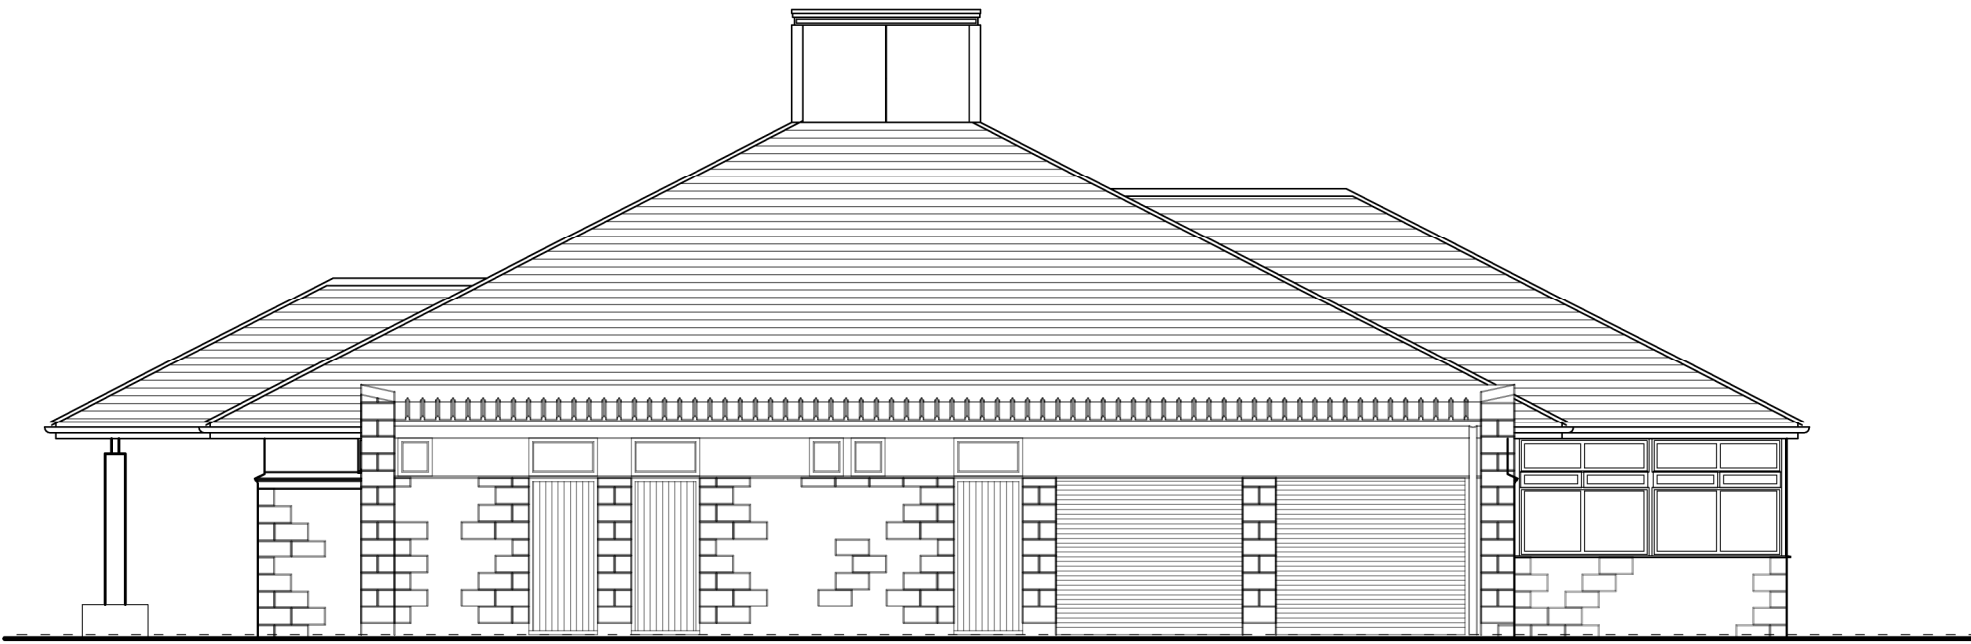


Existing North Elevation  
HALLEN SPORTS & SOCIAL CLUB

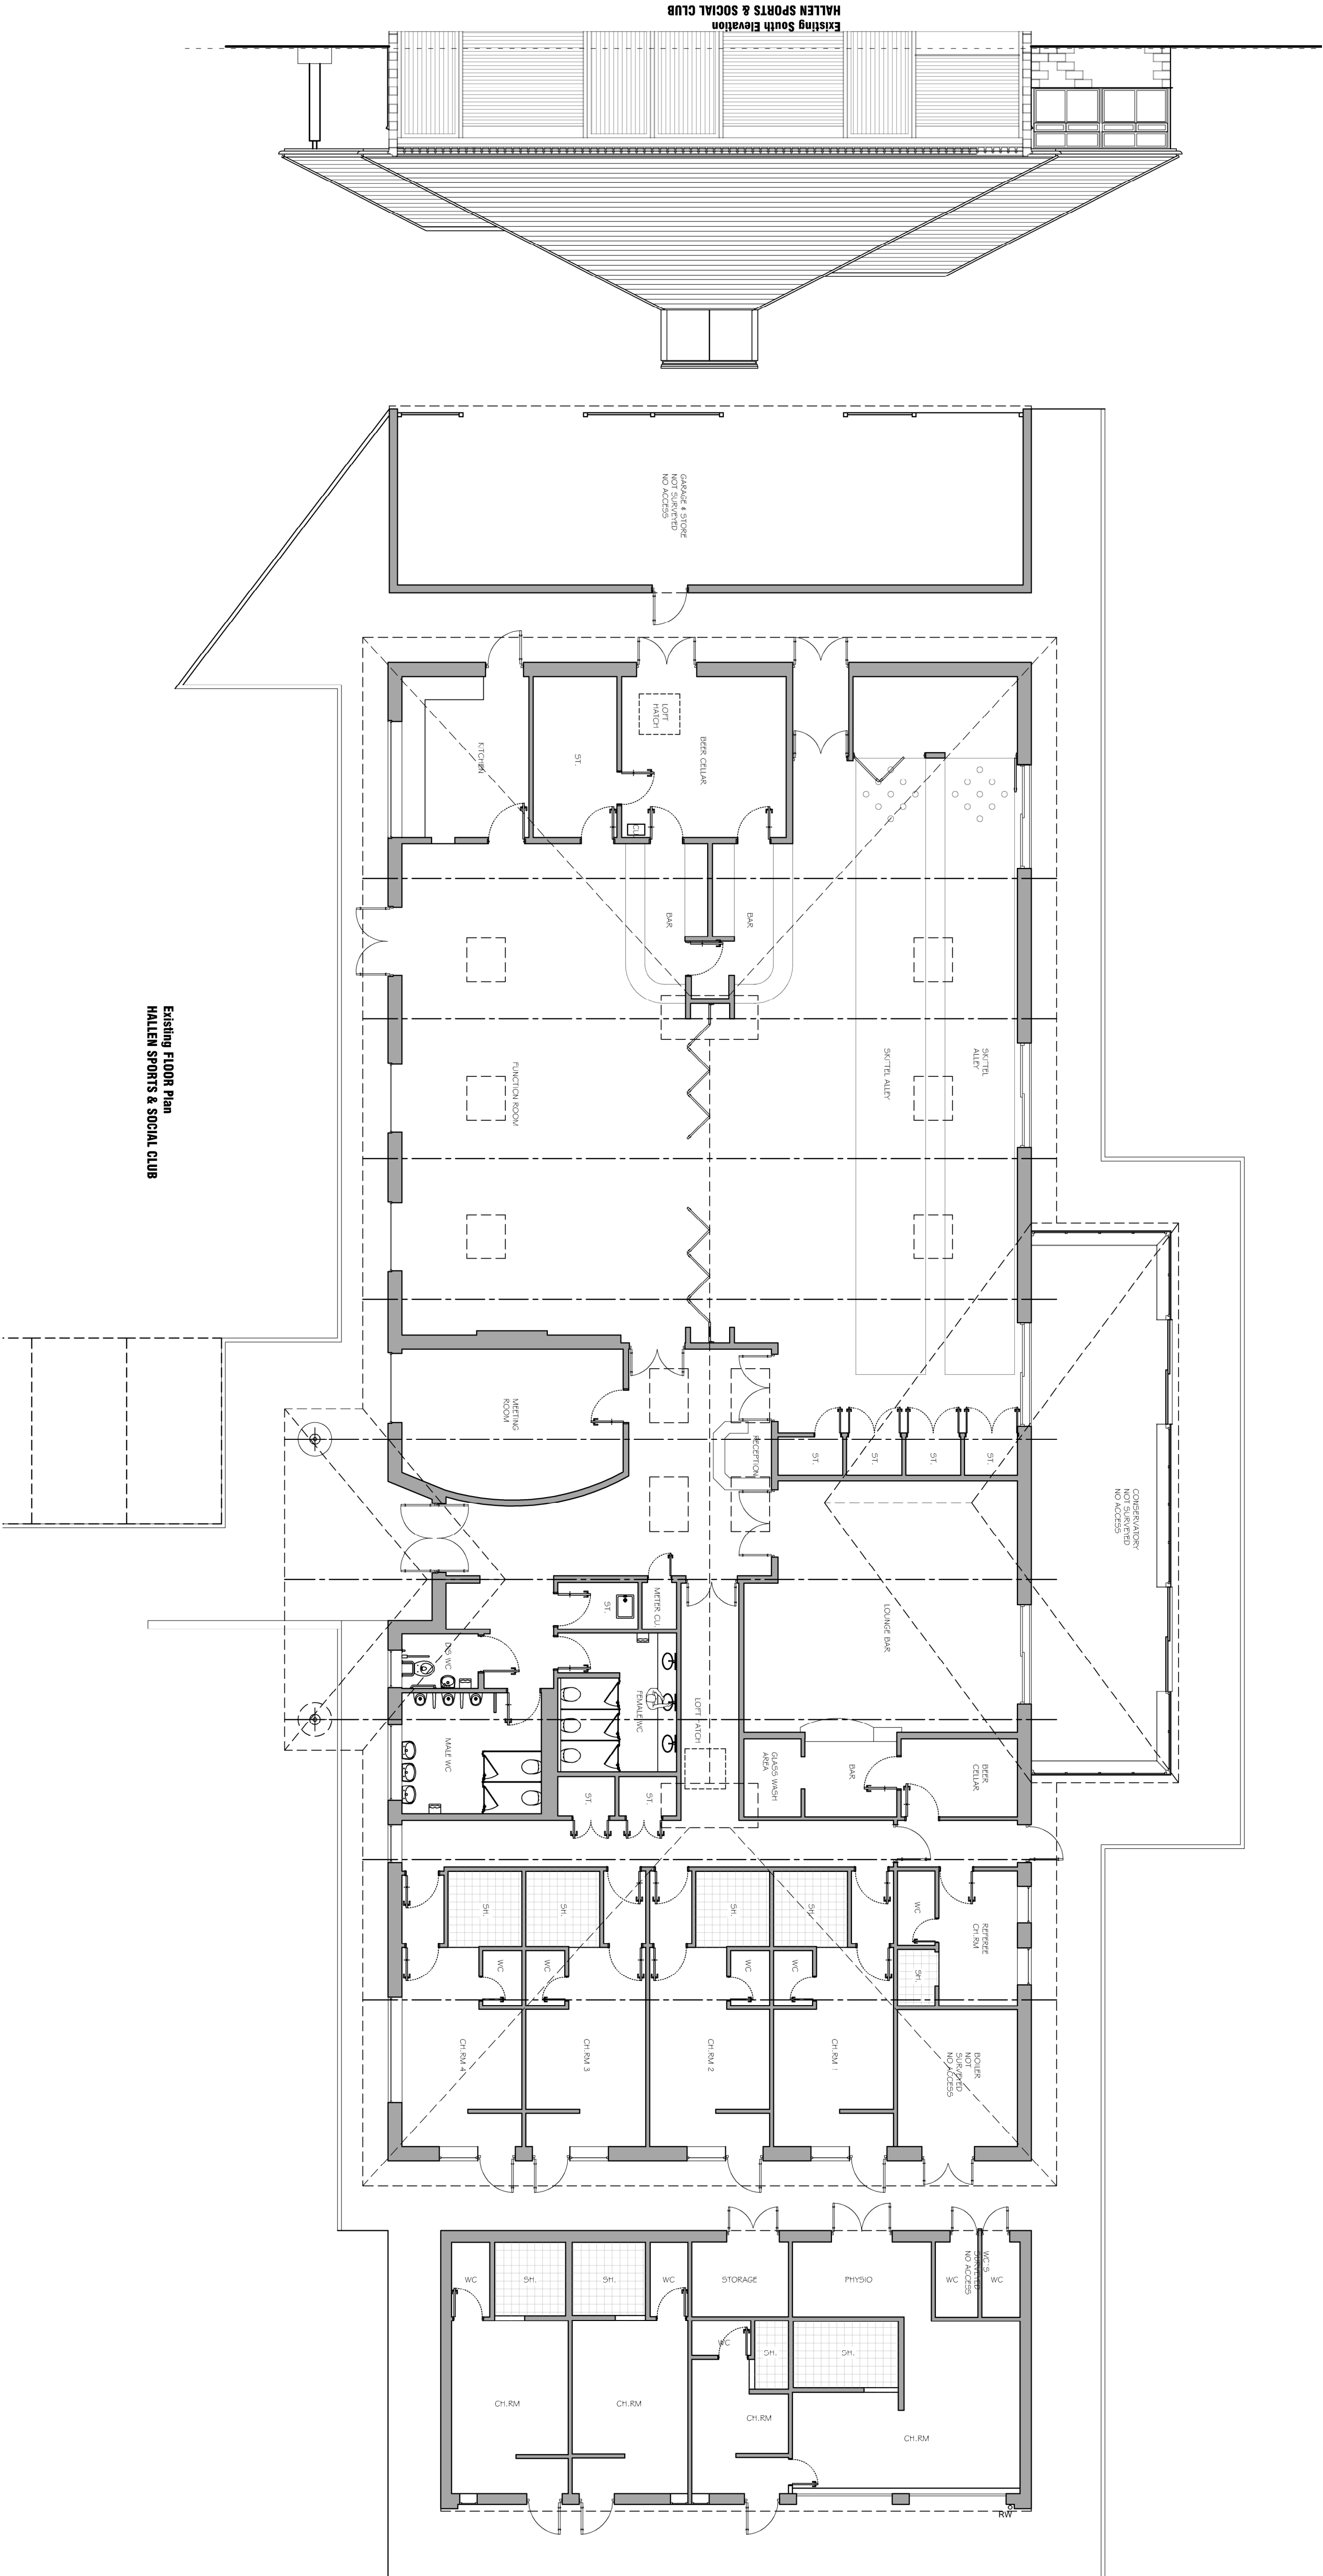

Existing Floor Plan  
HALLEN SPORTS & SOCIAL CLUB

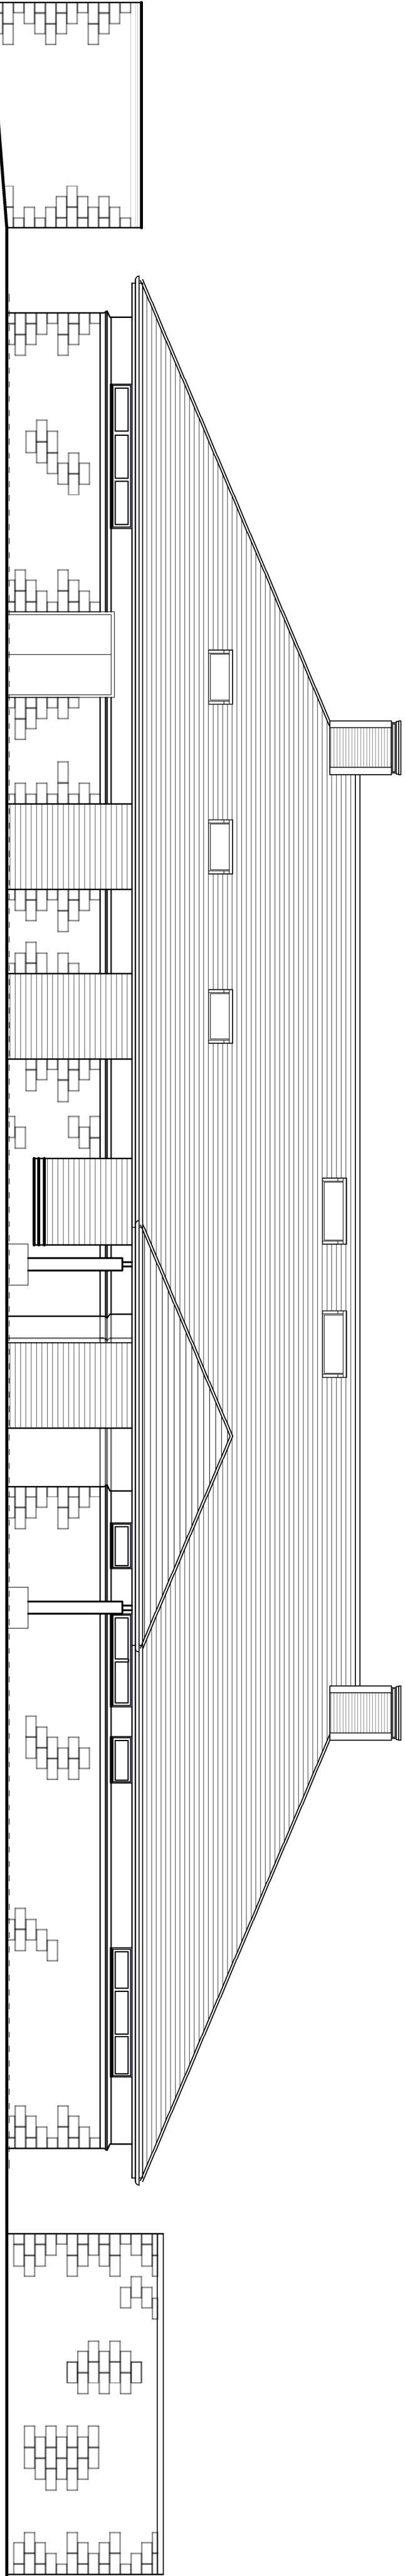

Existing East Elevation  
HALLEN SPORTS & SOCIAL CLUB

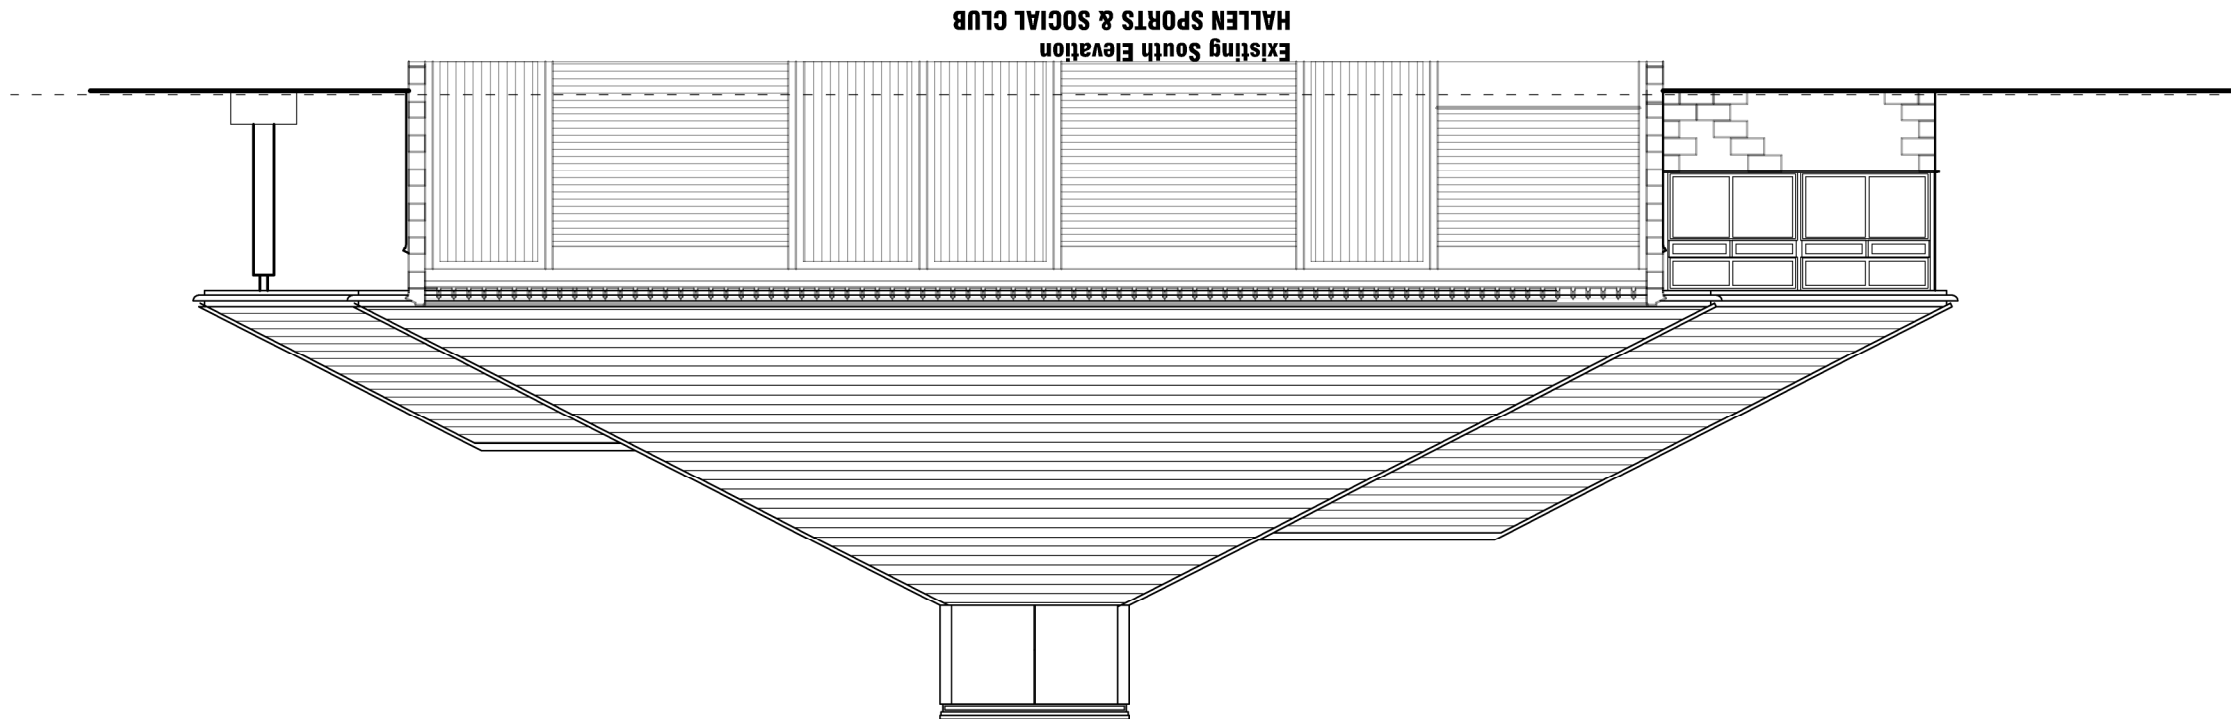

Existing South Elevation  
HALLEN SPORTS & SOCIAL CLUB

0 1 2.5 5  
SCALE 1:100 @ A1