


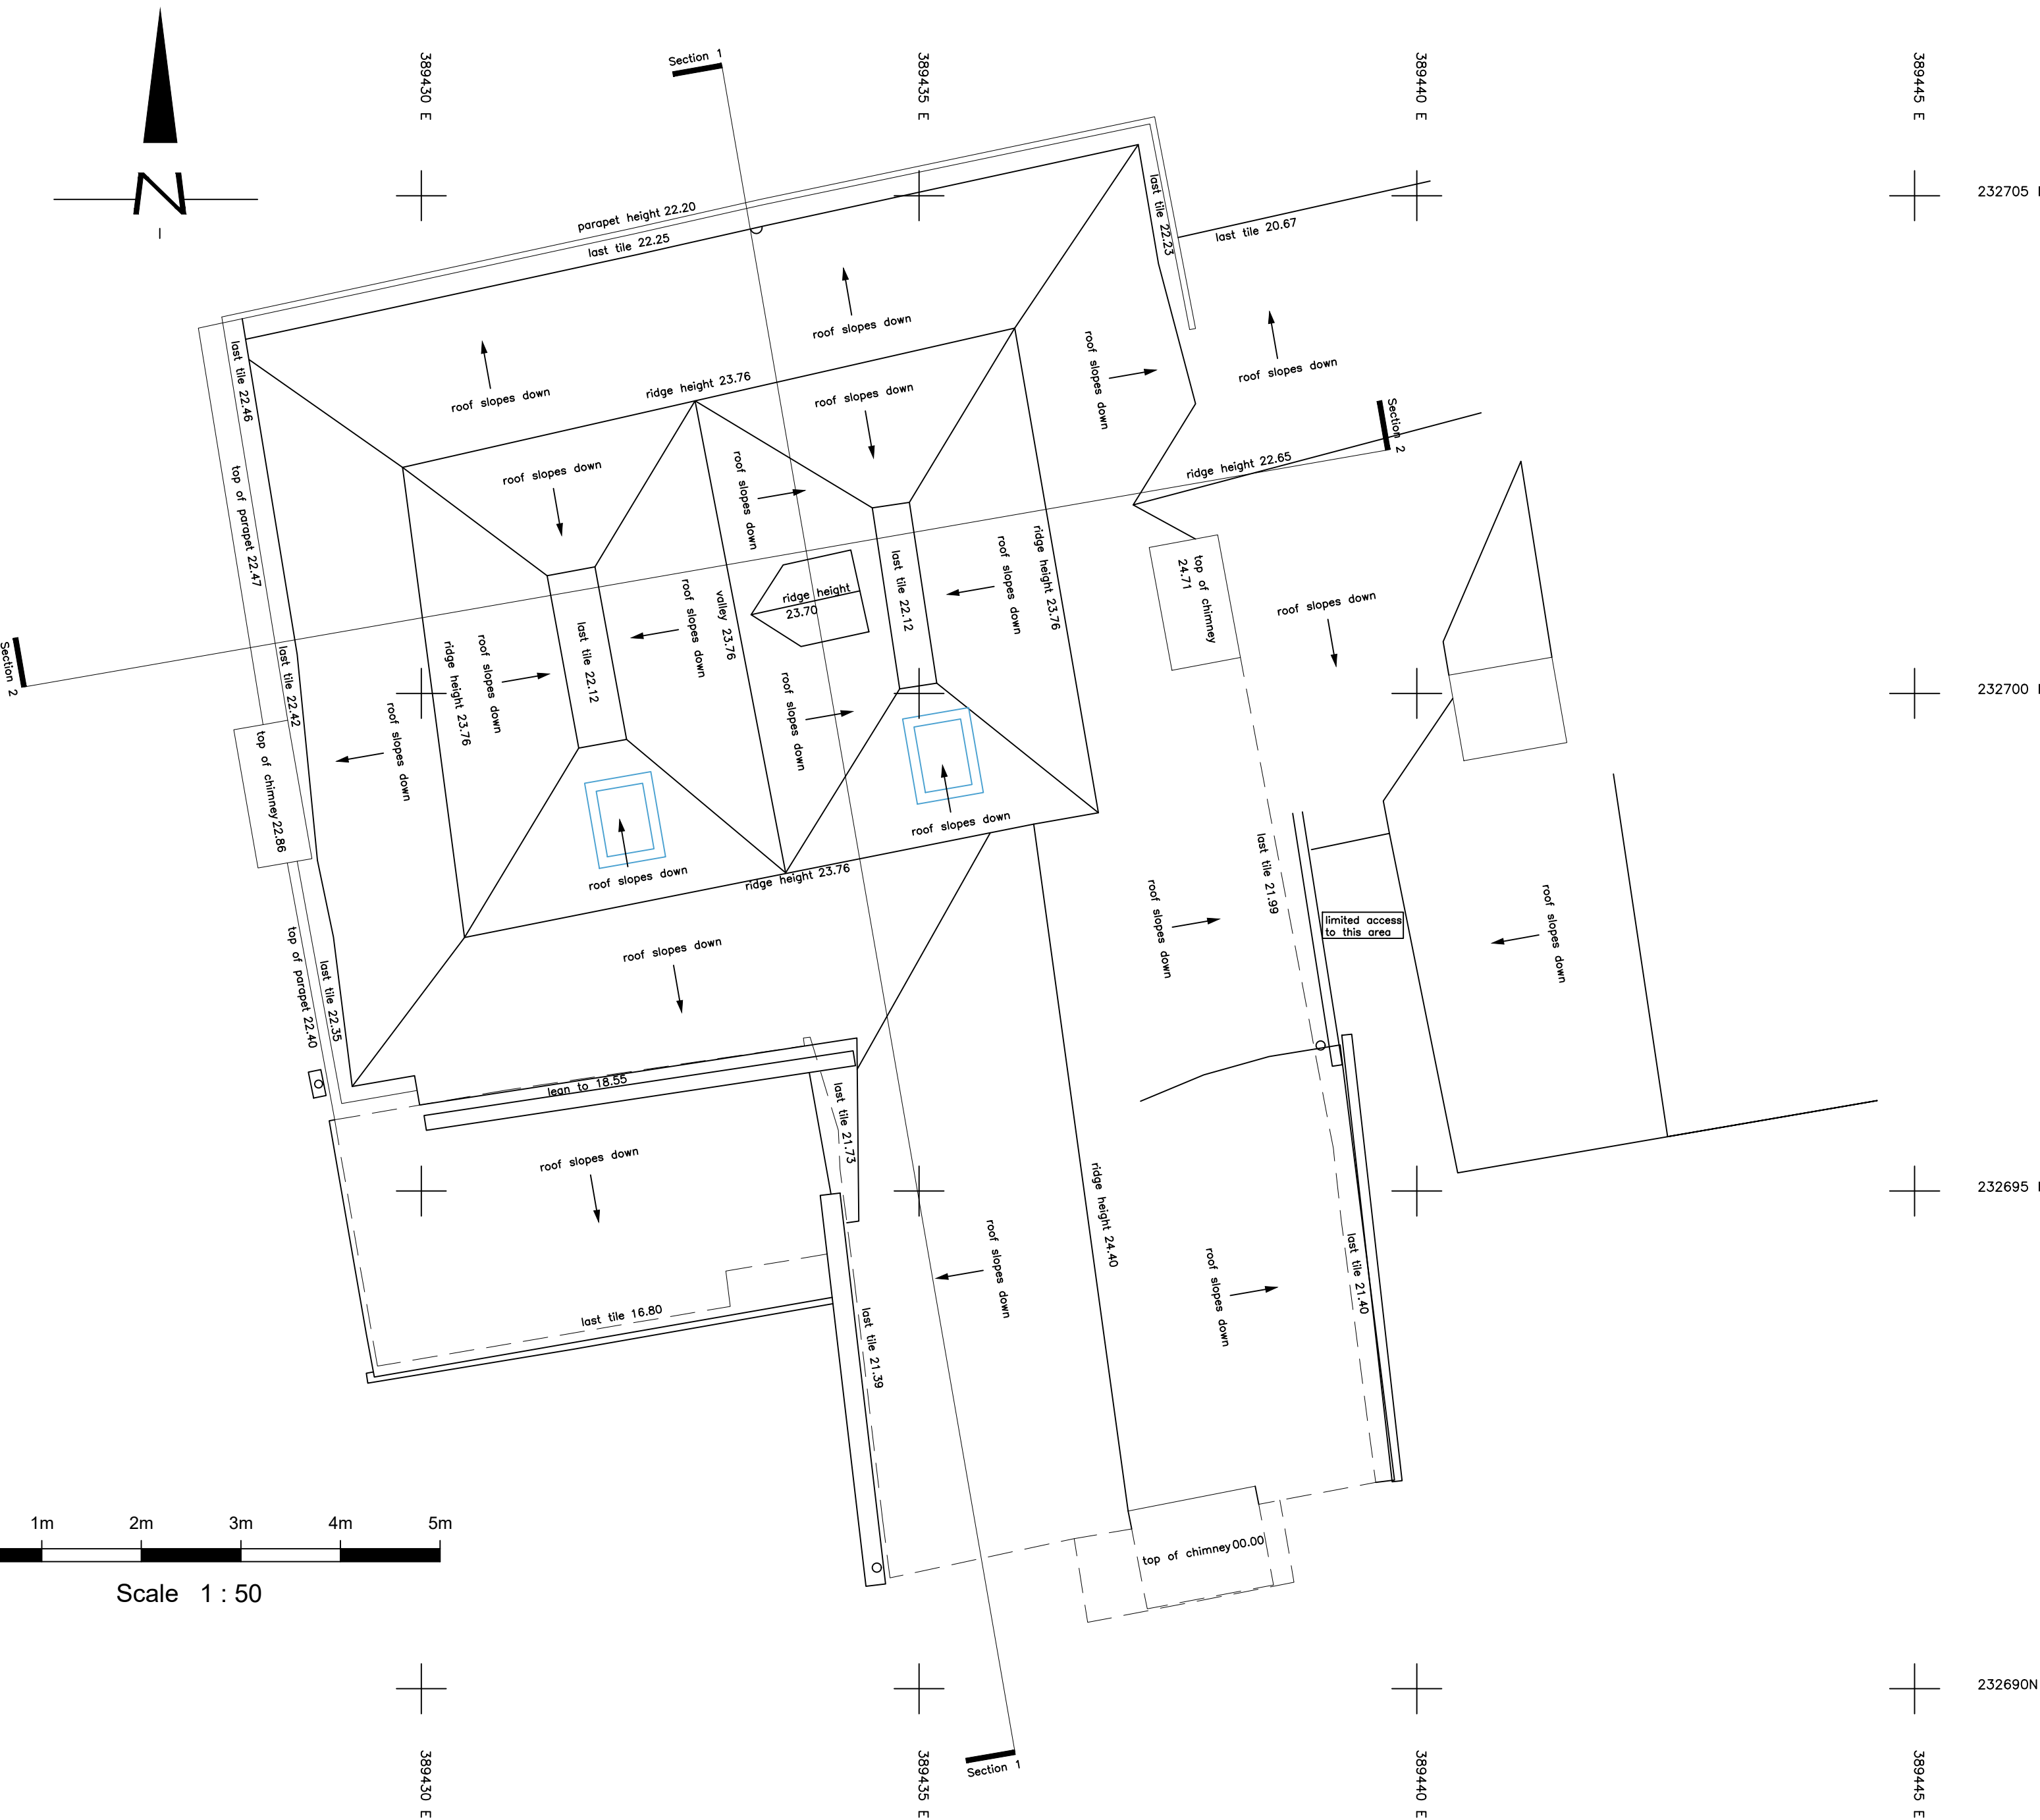

Elevation Locations

Key

Beam	----
Ceiling	=====
Cupboard/Worktop	=====
Door	=====
Duct/Boxing	=====
Joists/Trusses	-----
Level	00.00
Manhole	□ ○
Overhead	=====
Section	=====
Services	=====
Step/Stairs/Ramps	=====
Wall	=====
Window	=====

Abbreviations

fl = floor level	dh = door head
cl = ceiling level	dc = door cill
fcl = false ceiling level	hh = head height
u/s = underside of	ch = cill height
u/sb = underside of beam	sh = strike height
csu = ceiling slopes up	sph = spring height
mh = manhole cover	ah = apex height

SWS

SouthWestSurveys

Tel: 01454 501683

Mobile: 07595946495

www.southwestsurveys.co.uk

info@southwestsurveys.co.uk

28 Rudgegway Park

Rudgegway

Bristol

South Glos

BS35 3RU

Drawing Title:

Roof plan

Project Name:

Tewkesbury Museum

64 Barton Street, Tewkesbury, GL20 5PX

Client:

Tewkesbury Town Council

Agent:

Nick Joyce Architects Ltd

Site Level Datum		Grid Orientation	
ODN Height		OSGB36	
Date: 30th September 2022		Scale: 1:50 @ A2	
Surveyed By	Drawn By	Sheet ID	Rev
RP	NW	SWS072265p	rev