


Notes:
This drawing is protected by copyright. No part of this document may be reproduced, altered, or transmitted in any form or by any means without permission.
Do not scale off these drawings for construction purposes. If any discrepancies are found, please contact PWCR.

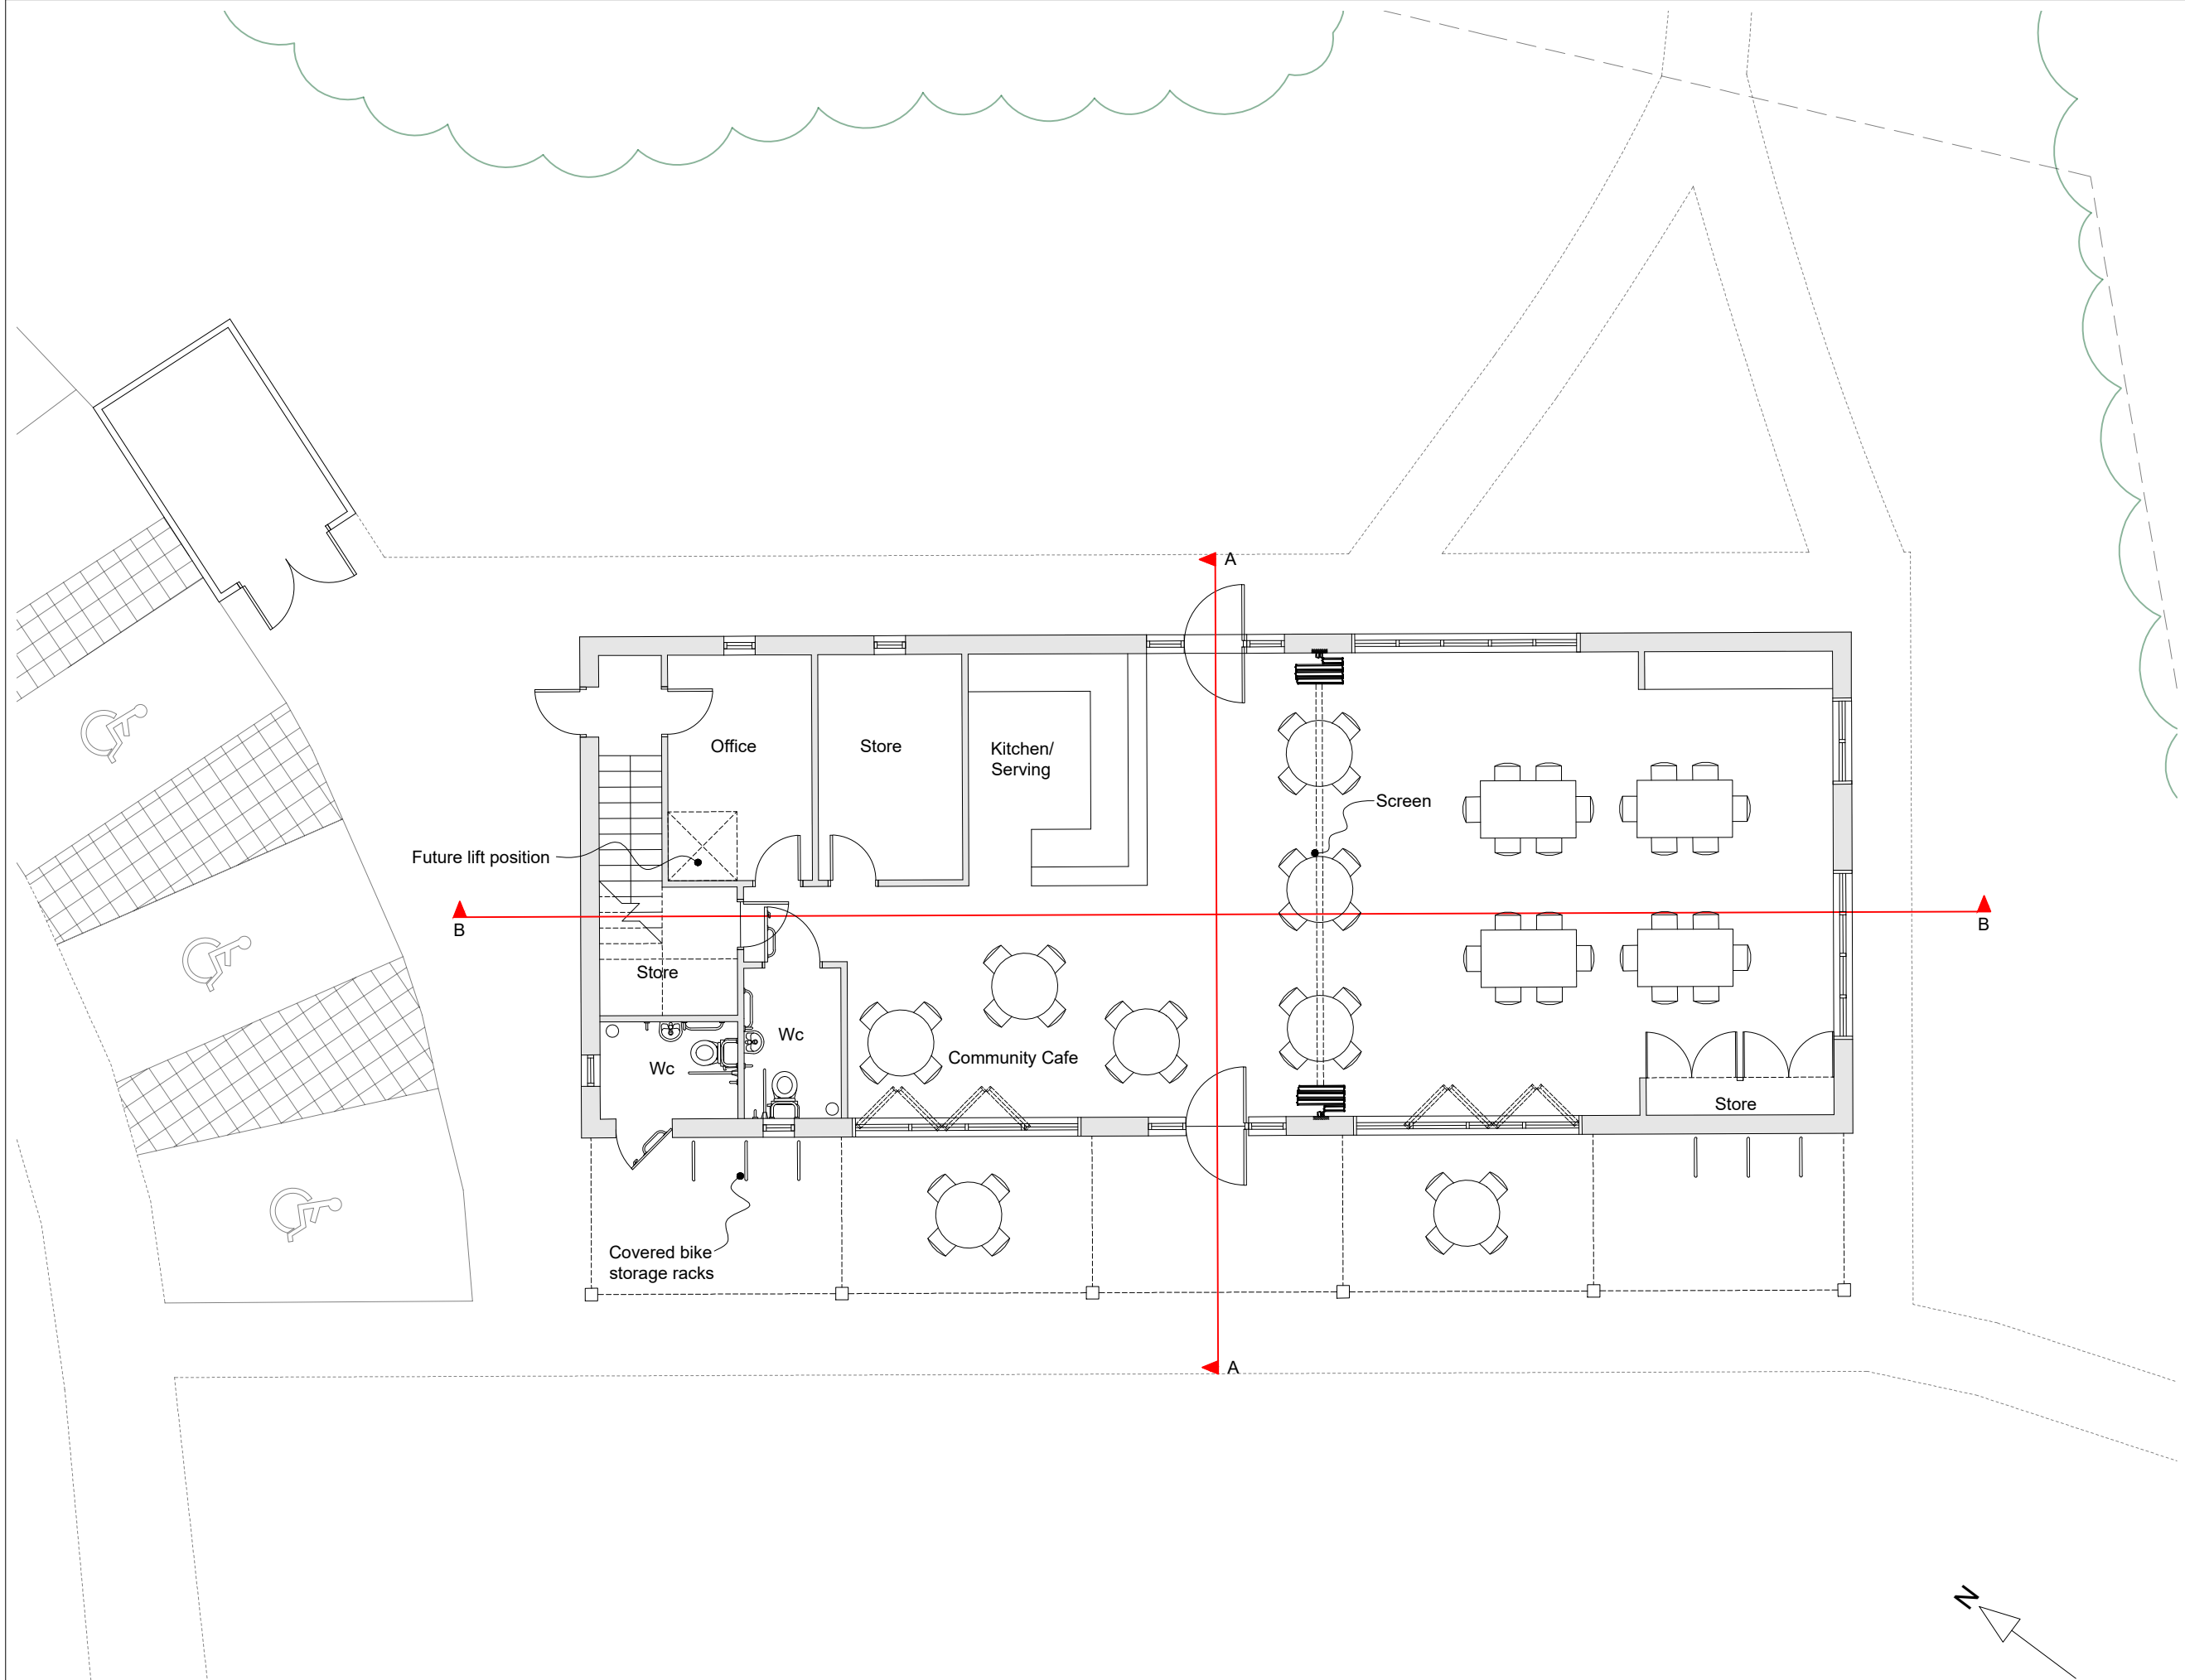

Ground Floor Plan
Scale 1:100

Rev	Description	Drawn By	Date
Client:	Shaftesbury Town Council	Drawn By:	LE
Dwg Title:	Floor Plans	Checked By:	GC
Project:	Mampitts Community Hub	Scale	1:100 @A3
		Date:	14th June 2023
Job No.:	5166	Dwg No.:	P01
		Revision:	-



ARCHITECTS | TOWN PLANNERS

PWCR, Grosvenor House,
Bleke Street, Shaftesbury,
Dorset SP7 8AW

01747 851881
www.pwcr.co.uk
mail@pwcr.co.uk

RIBA 
Chartered Practice