


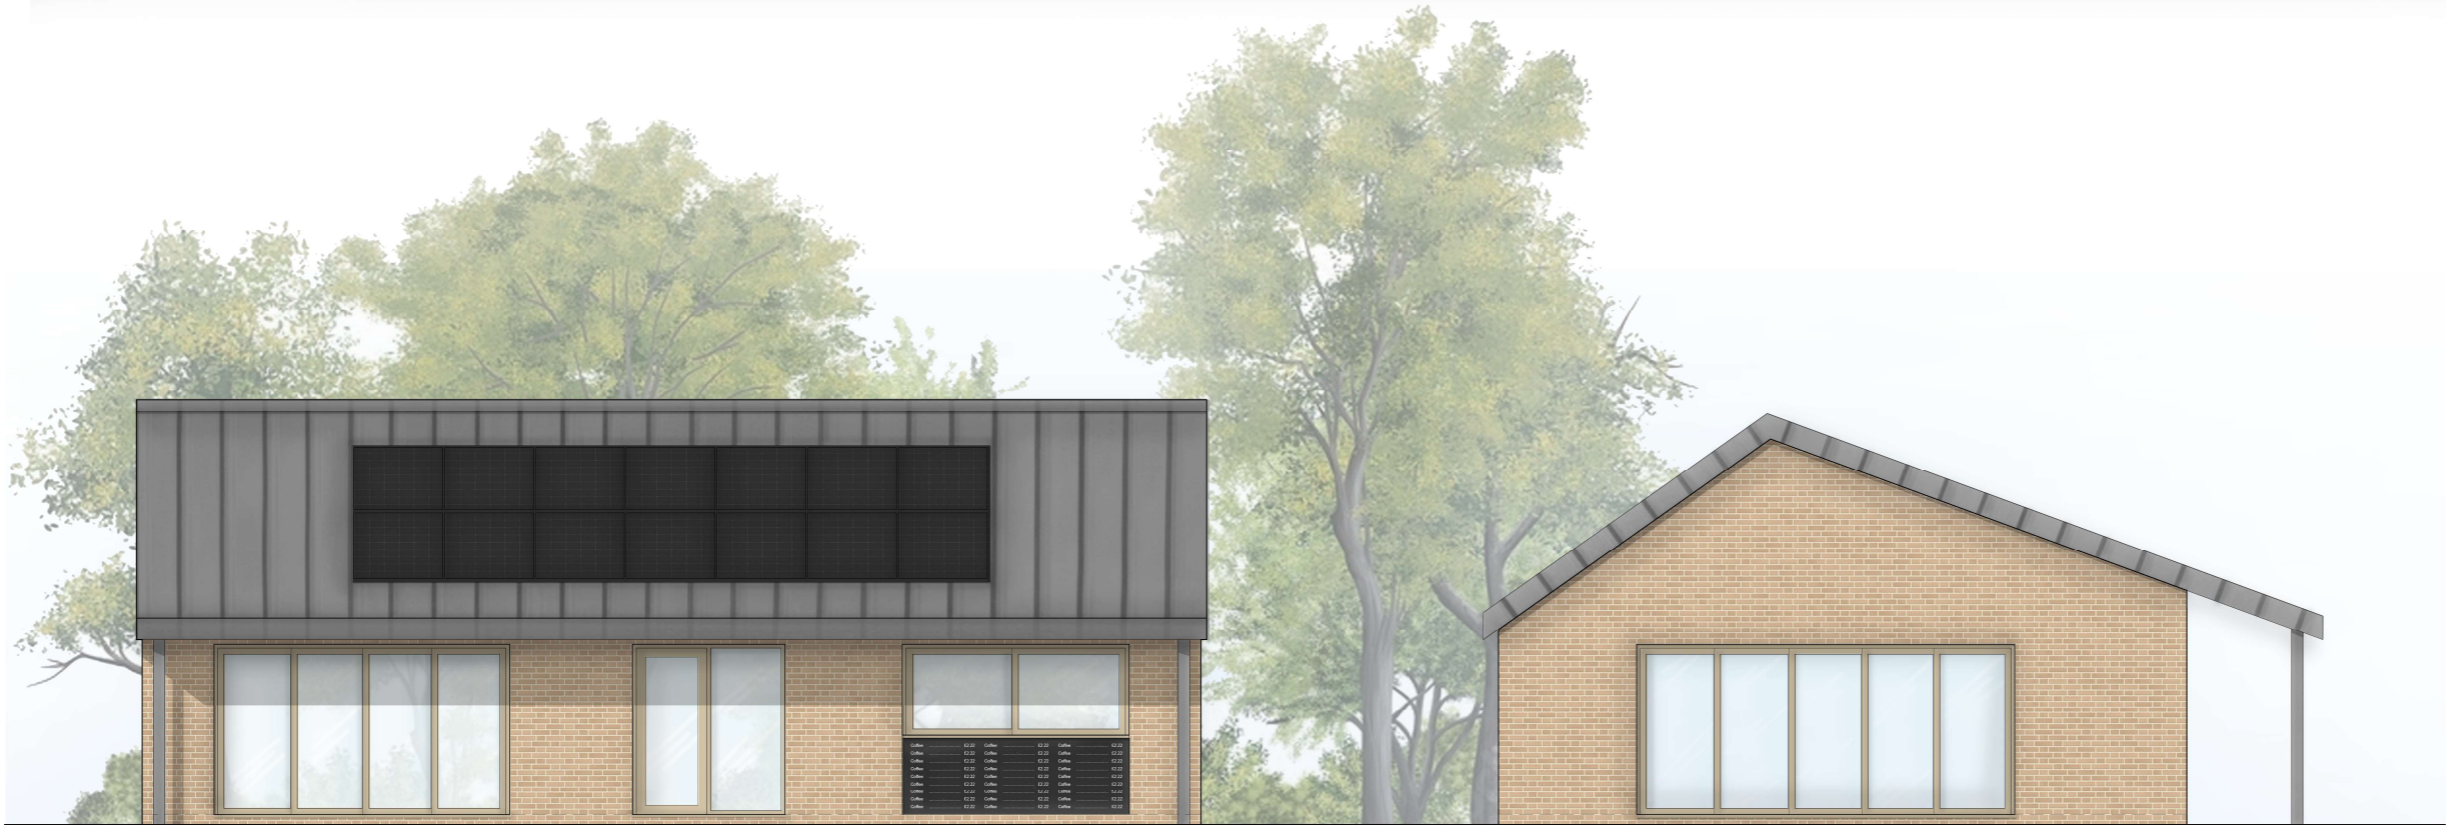

REAR ELEVATION

SIDE ELEVATION



FRONT ELEVATION

SIDE ELEVATION

PROPOSED ELEVATIONS

Scale — 1 : 50

GENERAL NOTES

Figured dimensions only to be taken from this drawing

Do not scale. If in doubt ask.

© Copyright exists on design and information contained in this drawing

No.	Revision/Issue	Date

Client Name

Eckington Parish Council

Project Name

RECREATIONAL GROUNDS

Project Address

STEAD STREET  
ECKINGTON  
SHEFFIELD

Drawing Title

Proposed Cafe Elevations

Drawn By

CR

Checked By

TJ

Office Ref

24.011/ParishCouncil/SteadStreet

Project Number

24.011

Drawing Number

PLO6A

Date

29.02.2024

Scale

1:50@A1

**JENKINS  
VEITCH  
NOLAN**

Appleby House  
Unit 19 Ravenshorn Way  
Renishaw, Sheffield S21 3WY

T: 01246 432 338  
F: 01246 436 794  
E: info@jvnarchitecture.com