



This drawing is copyright and may not be altered, traced, copied, photographed or used for any purpose other than that for which it is issued without written permission from Melloci Landscape Architects. Do not scale for construction purposes. Figured dimensions shall have precedence over scaled dimensions. Any discrepancies should be reported to the Landscape Architect. All trees and hedgerows are to be protected in accordance with BS5837 and/or Arboricultural recommendations unless instructed otherwise. To be read in conjunction with Remediation report 21876/PH3. Pathways in general to follow existing contours except where noted, not exceed 1:20 gradient and be installed on a cross-fall. Paths under existing tree canopy to be built up using a no-dig root protection system.

NOTES / REVISIONS

REV	DESCRIPTION	INT.	DATE
01	TENDER ISSUE	PJH	24.04.24

KEY:

- SITE EXTENTS PLANNING APPLICATION (RED LINE)
- SITE BOUNDARY EXTENTS (BLUE LINE)
- EXTENTS OF CONTAMINATED LAND REMEDIATION REQUIRED
REFER TO WHEAL JANE CONTAMINATION AND REMEDIATION REPORT: Phase 3 Remediation Strategy 8th March 2024.

 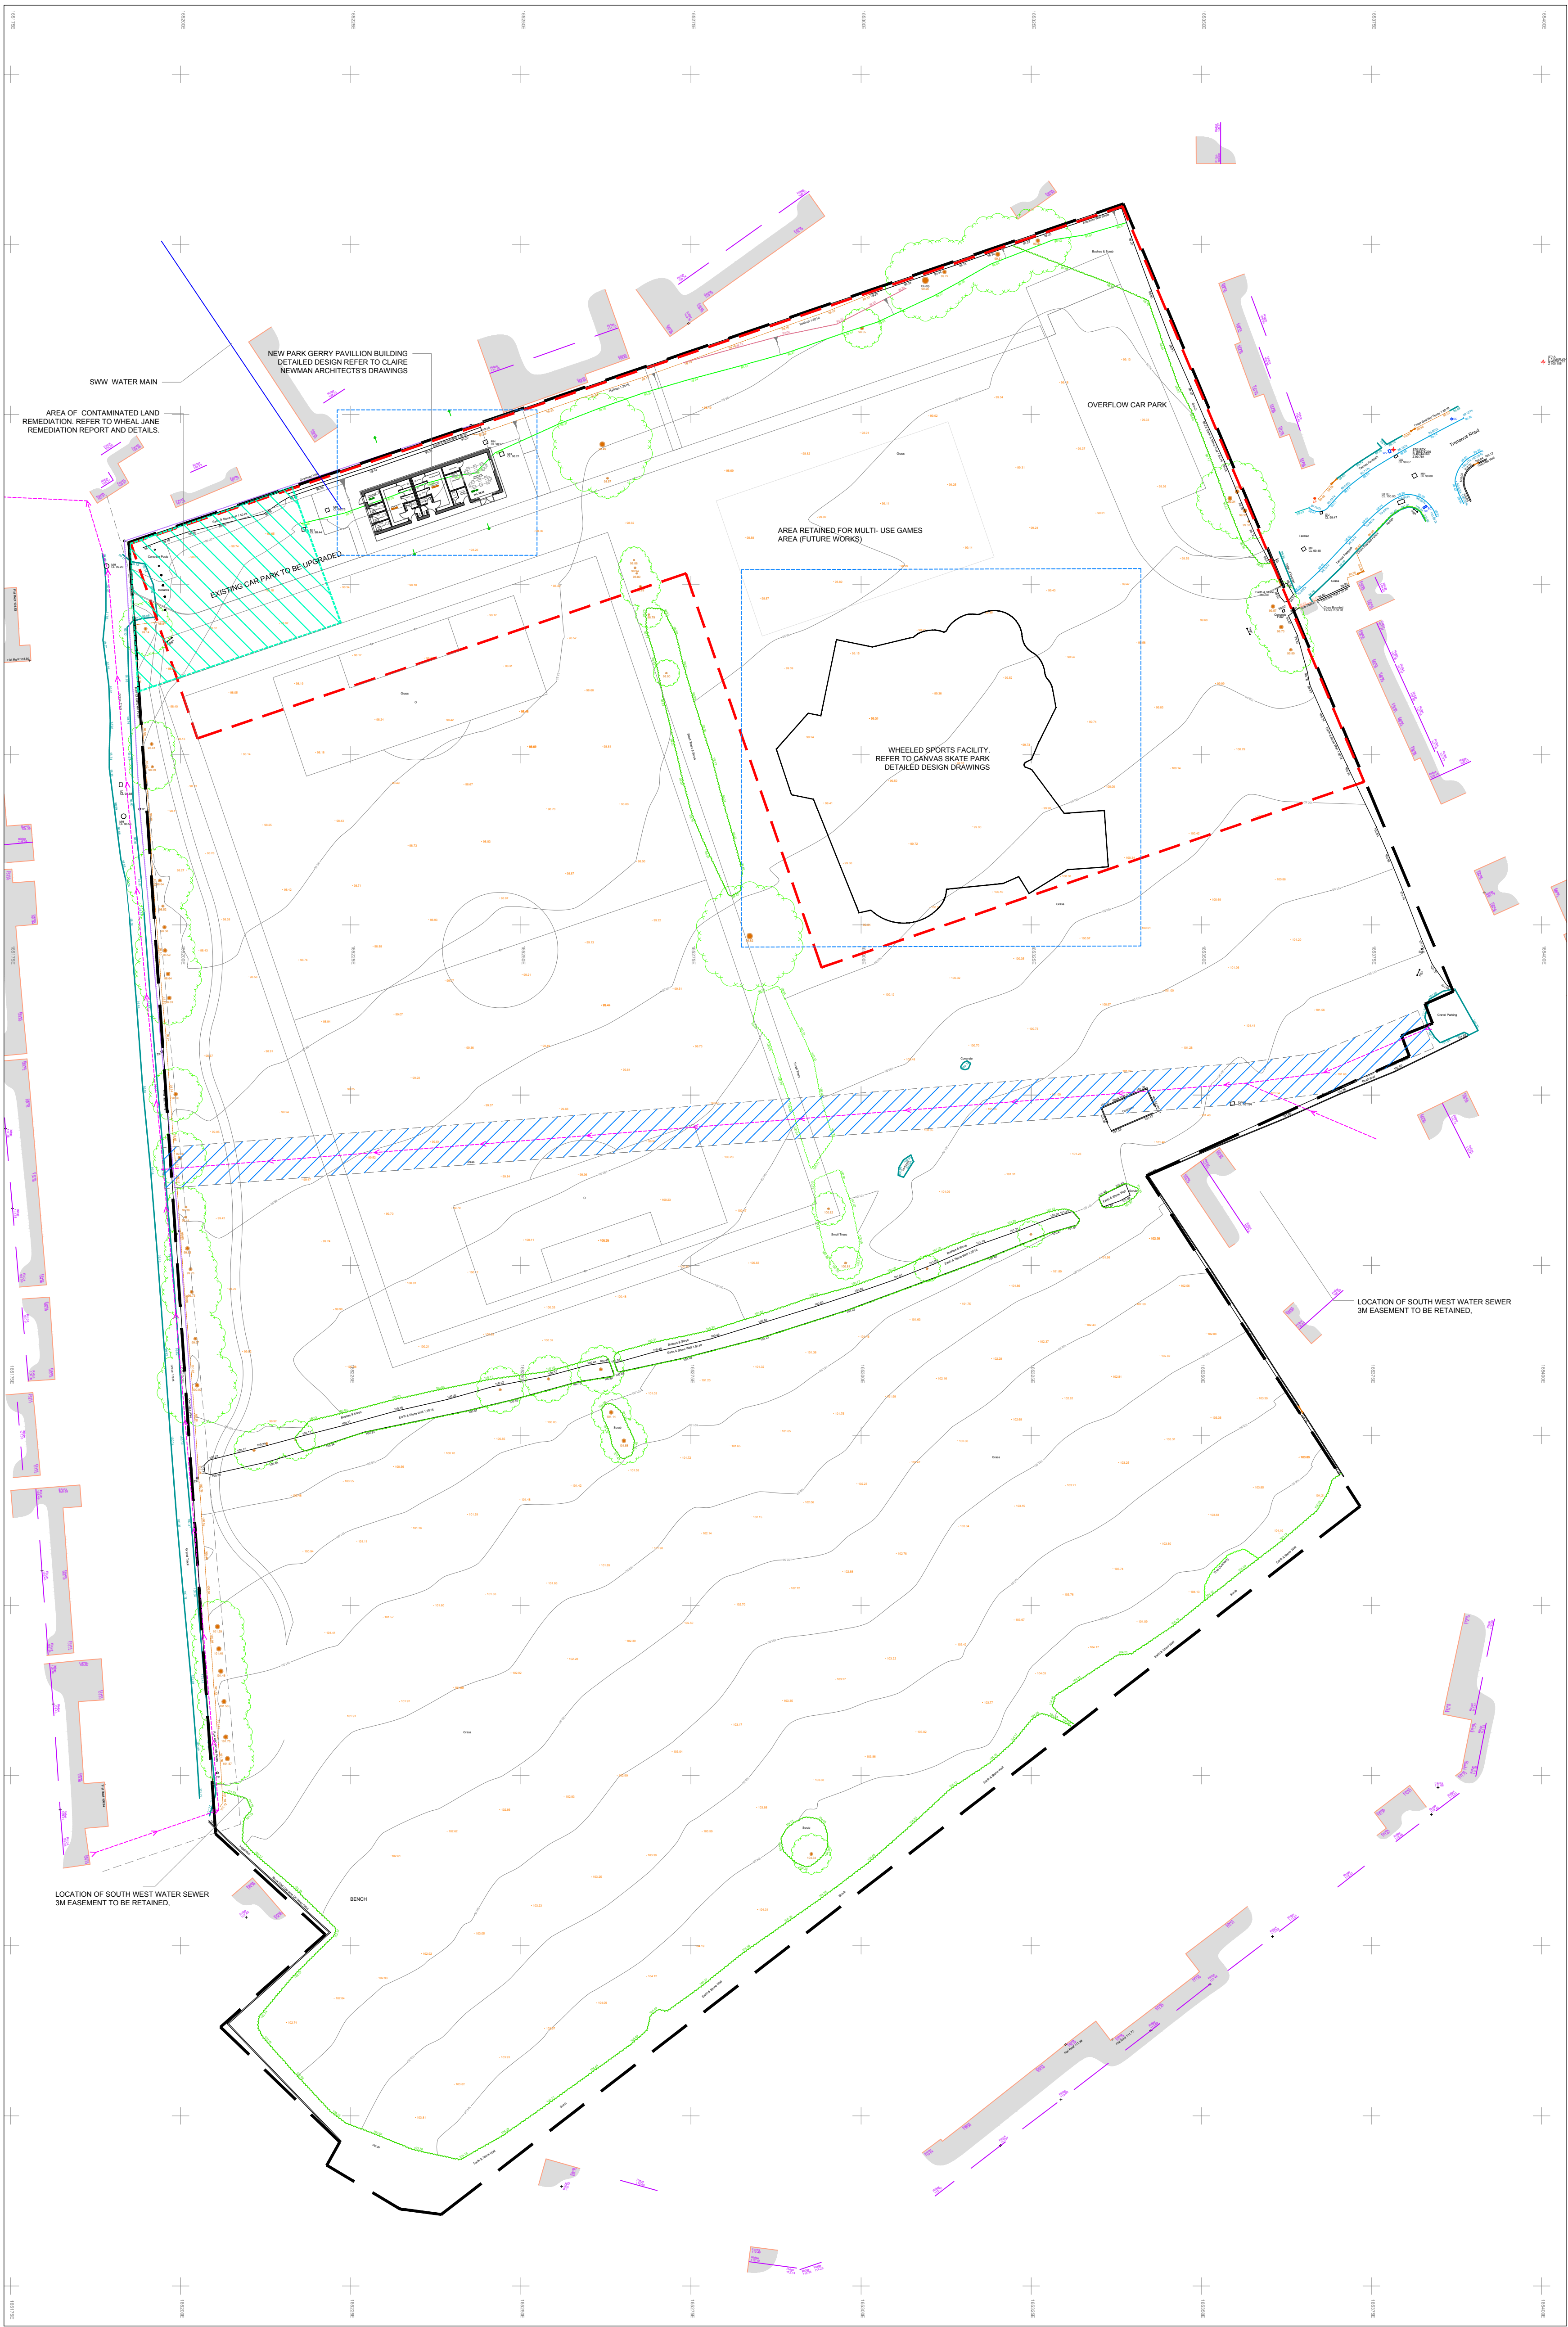


MEI LOCI

Studio G2, Old Bakery Studios, Blewett's Wharf, Truro, Cornwall, TR1 2PN
studio@meiloci.co.uk | 01872 264 899

CLIENT
CAMBORNE TOWN COUNCIL

JOB DESCRIPTION/LOCATION
Park Gerry
Camborne
Cornwall, TR14 8QB

DRAWING TITLE
SITE LOCATION & RED LINE PLAN

 

TENDER

Date 06 02 24	Scale 1:500	Drawn By FZ	Checked PH
Job No. M550	Drawing No. DR-L-1001	Revision 01	

01
1001 SITE PLAN
Scale 1:500